

SURVEY FOR: DAVID SIGLER


- 1/2" Ø IRON PIPE SET WITH CAP 5647
- 1/2 INCH Ø HEAD NAIL
- X FENCE



SCALE 1 INCH = 100 FEET
 SURVEY PLAT "C" PG 226
 WYANDOT STONE RECORD
 ASSUMED NORTH

SURVEY NUMBER: 06-65
 VOLUME: B PAGE: 124
 DATE FILED: 06-14-06
 PARCEL #: 36-1975-0000

ALL REGIONAL PLANNING
 REQUIREMENTS HAVE BEEN
 APPROVED FOR THIS SURVEY
 APPLICATION # 06-32

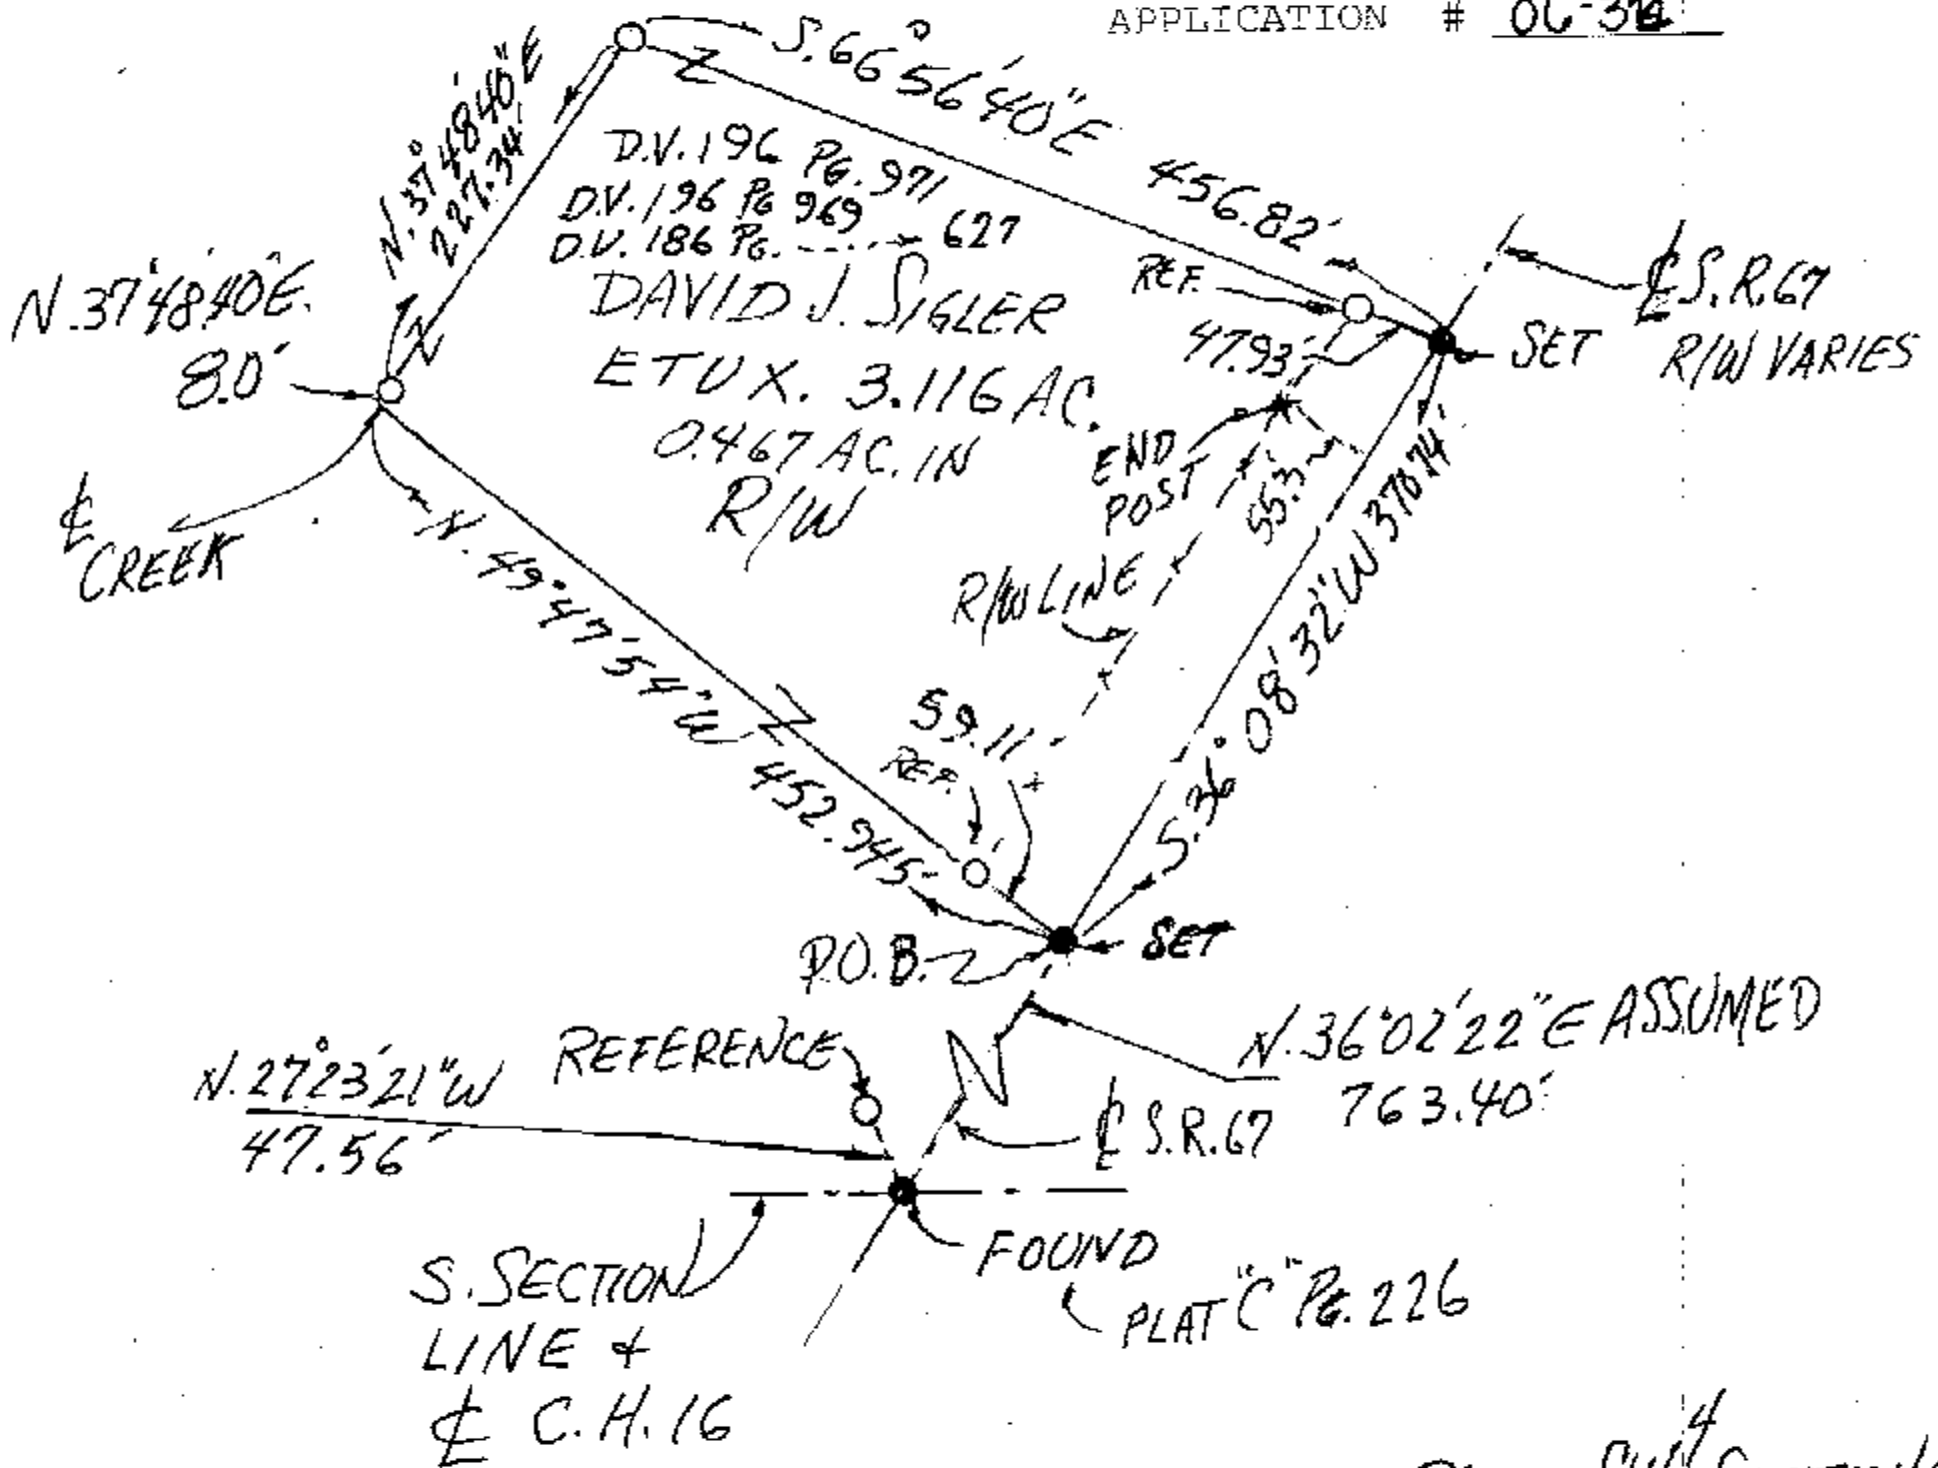

THE BASIS OF BEARING IS BASED ON
 THE ASSUMED BEARING OF STATE
 ROUTE 67 AND ALL OTHER BEARINGS
 ARE FROM ANGLES AND DISTANCES
 MEASURED IN THE FIELD.

PART SW⁴ SECTION 8
 T. 1 S., R. 15 E.
 SYCAMORE TWP.
 WYANDOT COUNTY
 OHIO

I HEREBY CERTIFY THIS PLAT TO
 BE TRUE AND CORRECT ACCORDING
 TO A SURVEY MADE IN JUNE 1, 2006
 BY Jerry B. Weinger O.R.S. # 5647
 JERRY B. WEINGER

6569 CH 2, MCCUTCHENVILLE, OH. 44844-0186

