

PLAT OF SURVEY


BEING PART OF THE S.W. 1/4 OF SECTION 10,
T-4-S, R-12-E, MARSEILLES TOWNSHIP, WYANDOT
COUNTY, STATE OF OHIO

POLAND ENTERPRISES, INC.
D.B. 187 PG. 1003

I.L. KIEFFER, TRUSTEE
O.R. 150 PG. 1002

§ TOWNSHIP HIGHWAY 76 &
EAST-WEST HALF SECTION
LINE OF SECTION 10

SET RAILROAD SPIKE OVER
MONUMENT BOX FOUND
POINT OF BEGINNING

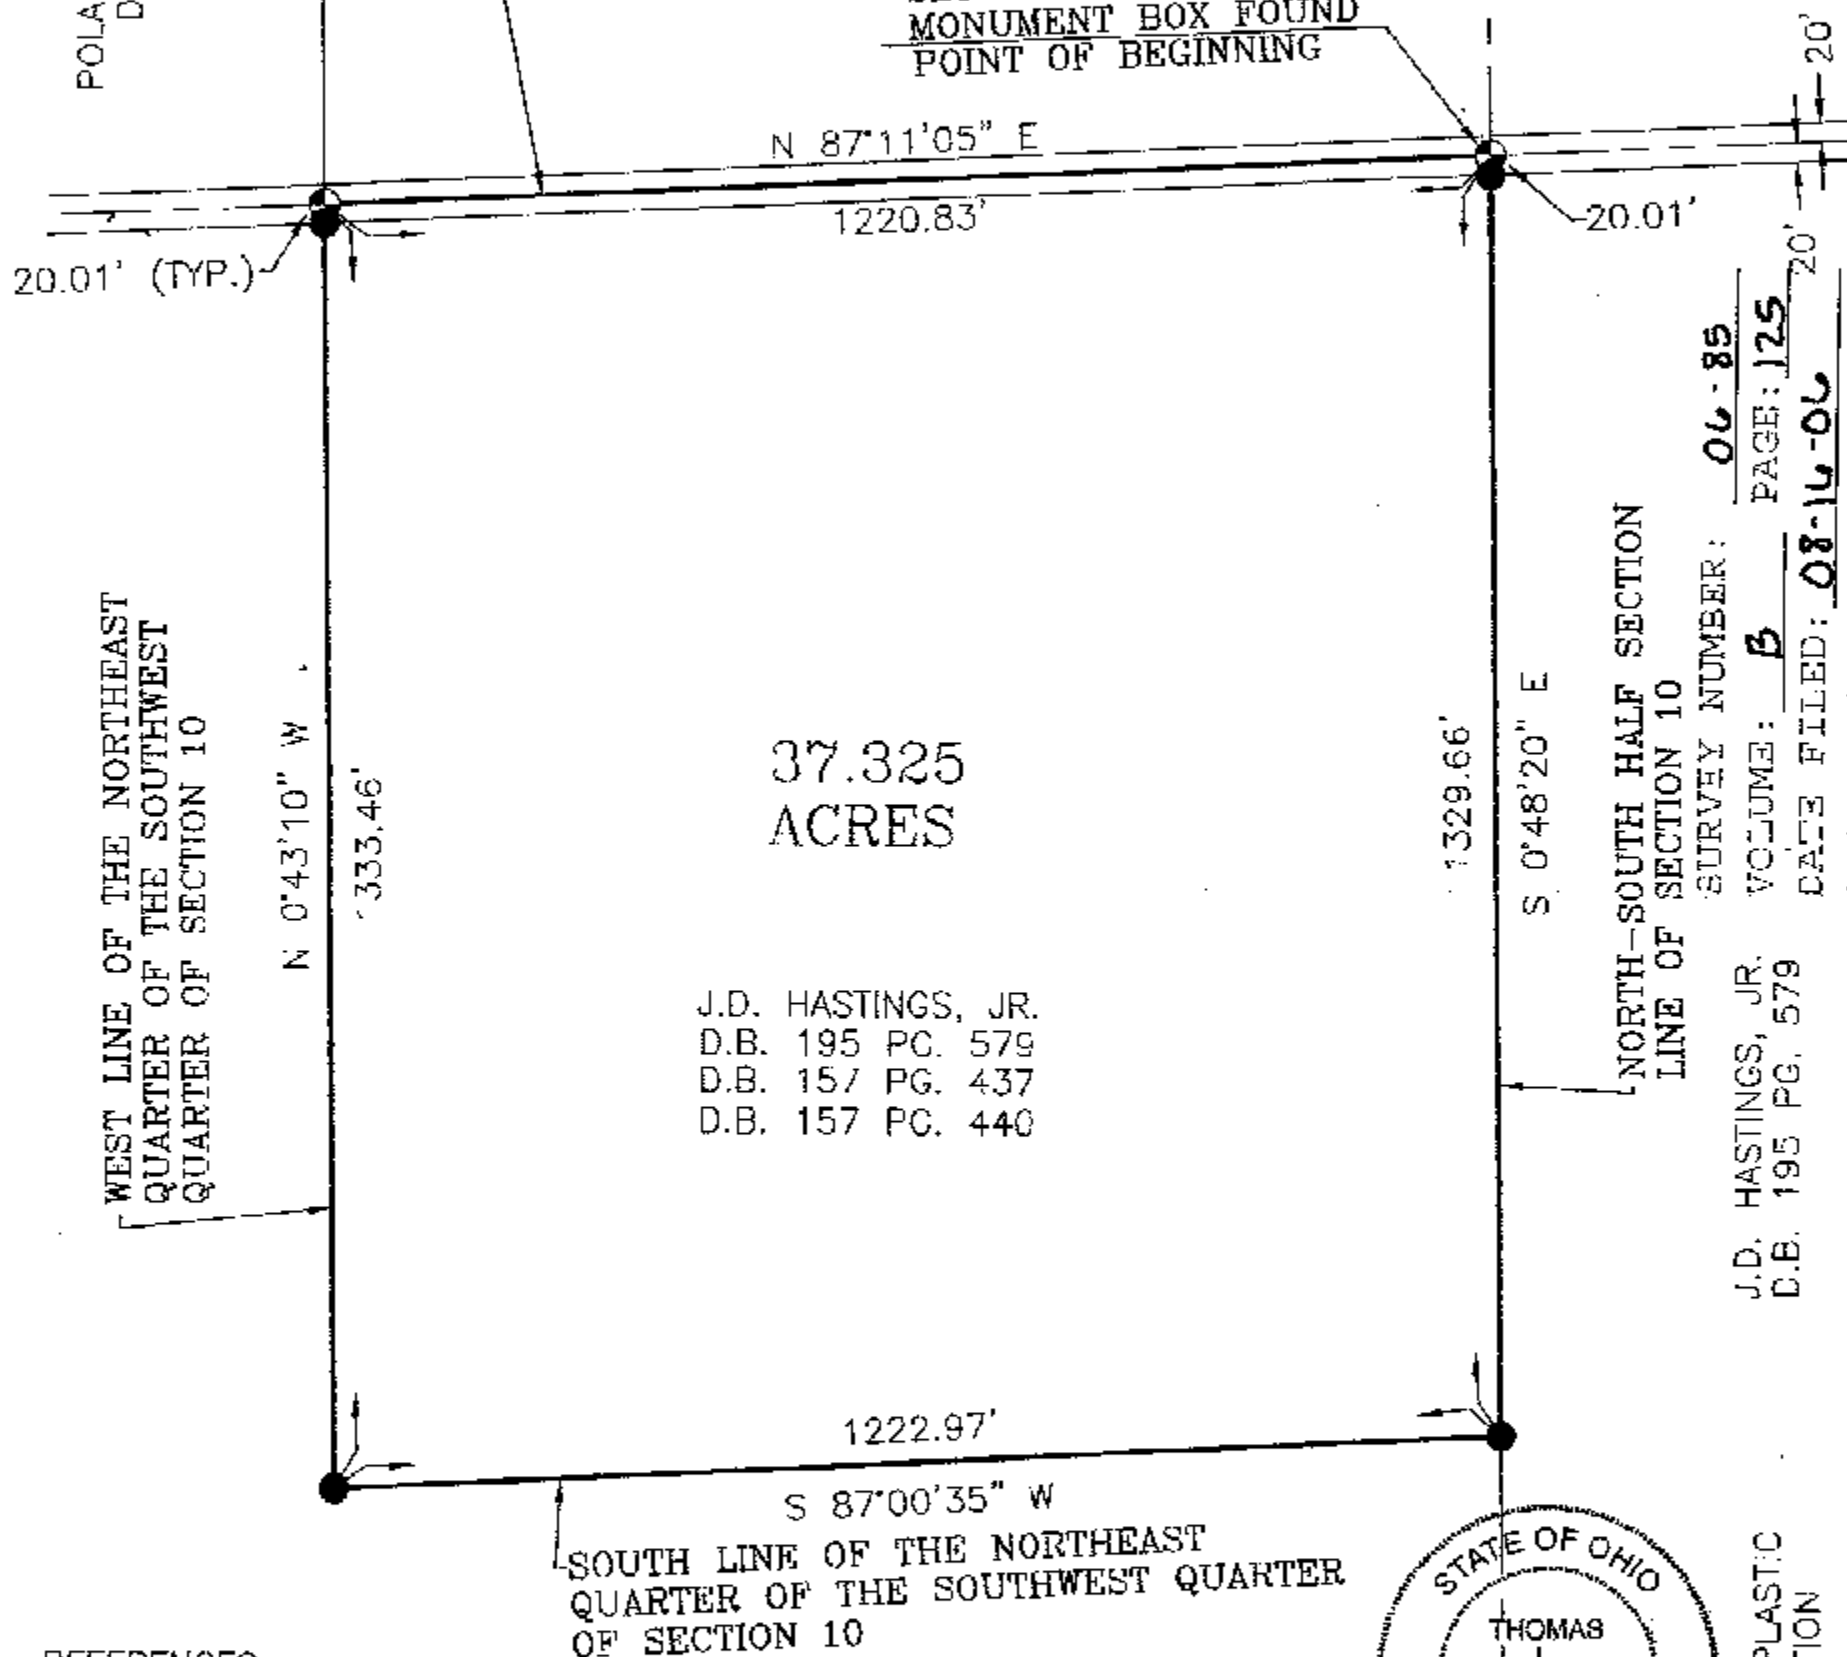


SURVEY NUMBER: 06-85

VOLUME: B PAGE: 125

DATE FILED: 08-14-06

PARCEL #: 25-0055-0000

J.D. HASTINGS, JR.
D.B. 195 PG. 579

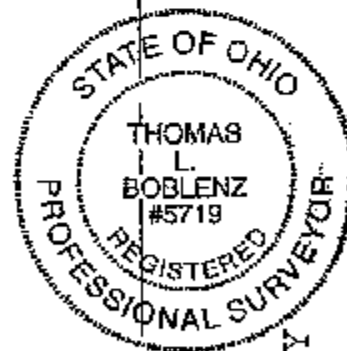

REFERENCES:
S.V. 2 PG. 248

M.B. HASTINGS, ET UX
O.R. 92 PG. 768
O.R. 101 PG. 917

THIS SURVEY PREPARED FOR AND AT
THE REQUEST OF JAY HASTINGS

0 200 400 600

SCALE 1"=200'
DATE JULY 16, 1999

LEGEND

- - 5/8 DIA. IRON PIN SET (U.N.)
- - IRON PIPE
- ⊙ - R.R. SPIKE SET (U.N.)
- - STONE

ASSUMED

BY SB

CHK. KSV

JOB NO. 11806

THIS DRAWING REPRESENTS AN
ACTUAL SURVEY OF THE PROPERTY
WITH MONUMENTS MARKING THE
BOUNDARIES AS SHOWN.

T.L. BOBLENZ & ASSOCIATES, INC.
MARION, OHIO July 27, 2006
REGISTERED SURVEYORS
& ENGINEERS
THOMAS L. BOBLENZ
P.S. #5719

ALL REGIONAL PLANNING
REQUIREMENTS HAVE BEEN
APPROVED FOR THIS SURVEY
APPLICATION # N/A

ALL 5/8" DIA. IRON PINS SET HAVE PLASTIC
IDENTITY CAP WITH THE FOLLOWING CAPTION
"TLB & ASSOC."