

SURVEY FOR: DICK FREY

1/2" Ø IRON PIPE WITH CAP 5647 SET

1/2" Ø HEAD METAL NAIL SET

REF: WYANDOT COUNTY STONE RECORDS

▲ - STONE FOUND

● 1/2" Ø HEAD METAL NAIL FOUND

REF: RAILROAD PLANS


REF: SURVEY VOL. C PG. 370

SCALE 1 INCH = 100 FEET



ASSUMED NORTH

CENTER POST, SECTION 3

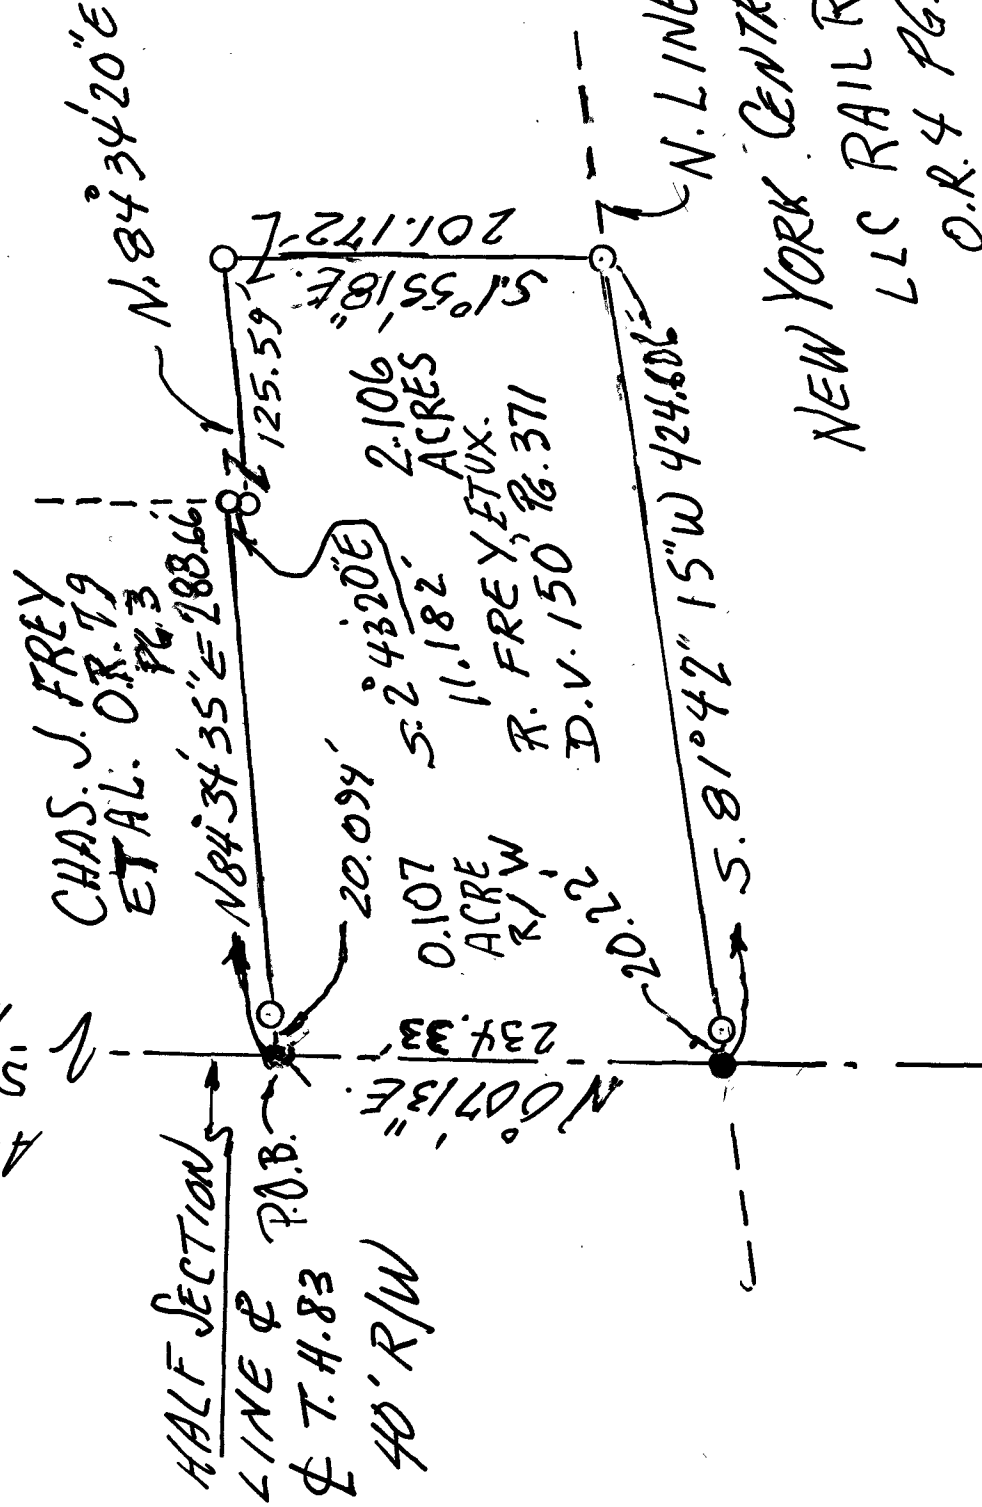

SURVEY NUMBER: 06-124
VOLUME: B PAGE: 129
DATE FILED: 11-07-06
PARCEL #: 18-0795-0000

SEE REVISED
SURVEY VOLUME C-
PAGE 1106

ALL REGIONAL PLANNING
REQUIREMENTS HAVE BEEN
APPROVED FOR THIS SURVEY
APPLICATION # 07-25

THE BASIS OF BEARING IS BASED ON
THE ASSUMED HALF SECTION LINE
BEARINGS AND ALL OTHER BEARINGS
ARE FROM ANGLES AND DISTANCES
MEASURED IN THE FIELD.

PART SE SECTION 3
T. 3 S. R. 12 E.
JACKSON TWP.
WYANDOT COUNTY
OHIO

I HEREBY CERTIFY THIS PLAT
TO BE TRUE AND CORRECT ACCORDING
TO A SURVEY MADE IN OCT. 26 2006
BY: Jerry B. Weininger O.R.S. # 5647
JERRY B. WEININGER



6569 C.H. 2, MCCUTCHENVILLE, OHIO 44844-0186