


PLAT OF SURVEY

LITTLE
SANDUSKY

VOL 9
PG 130

BEING PART OF VAN BUREN STREET IN THE
UNINCORPORATED VILLAGE OF LITTLE SANDUSKY,
PITT TOWNSHIP, WYANDOT COUNTY, STATE OF OHIO

ALL REGIONAL PLANNING
REQUIREMENTS HAVE BEEN
APPROVED FOR THIS SURVEY
APPLICATION # N/A

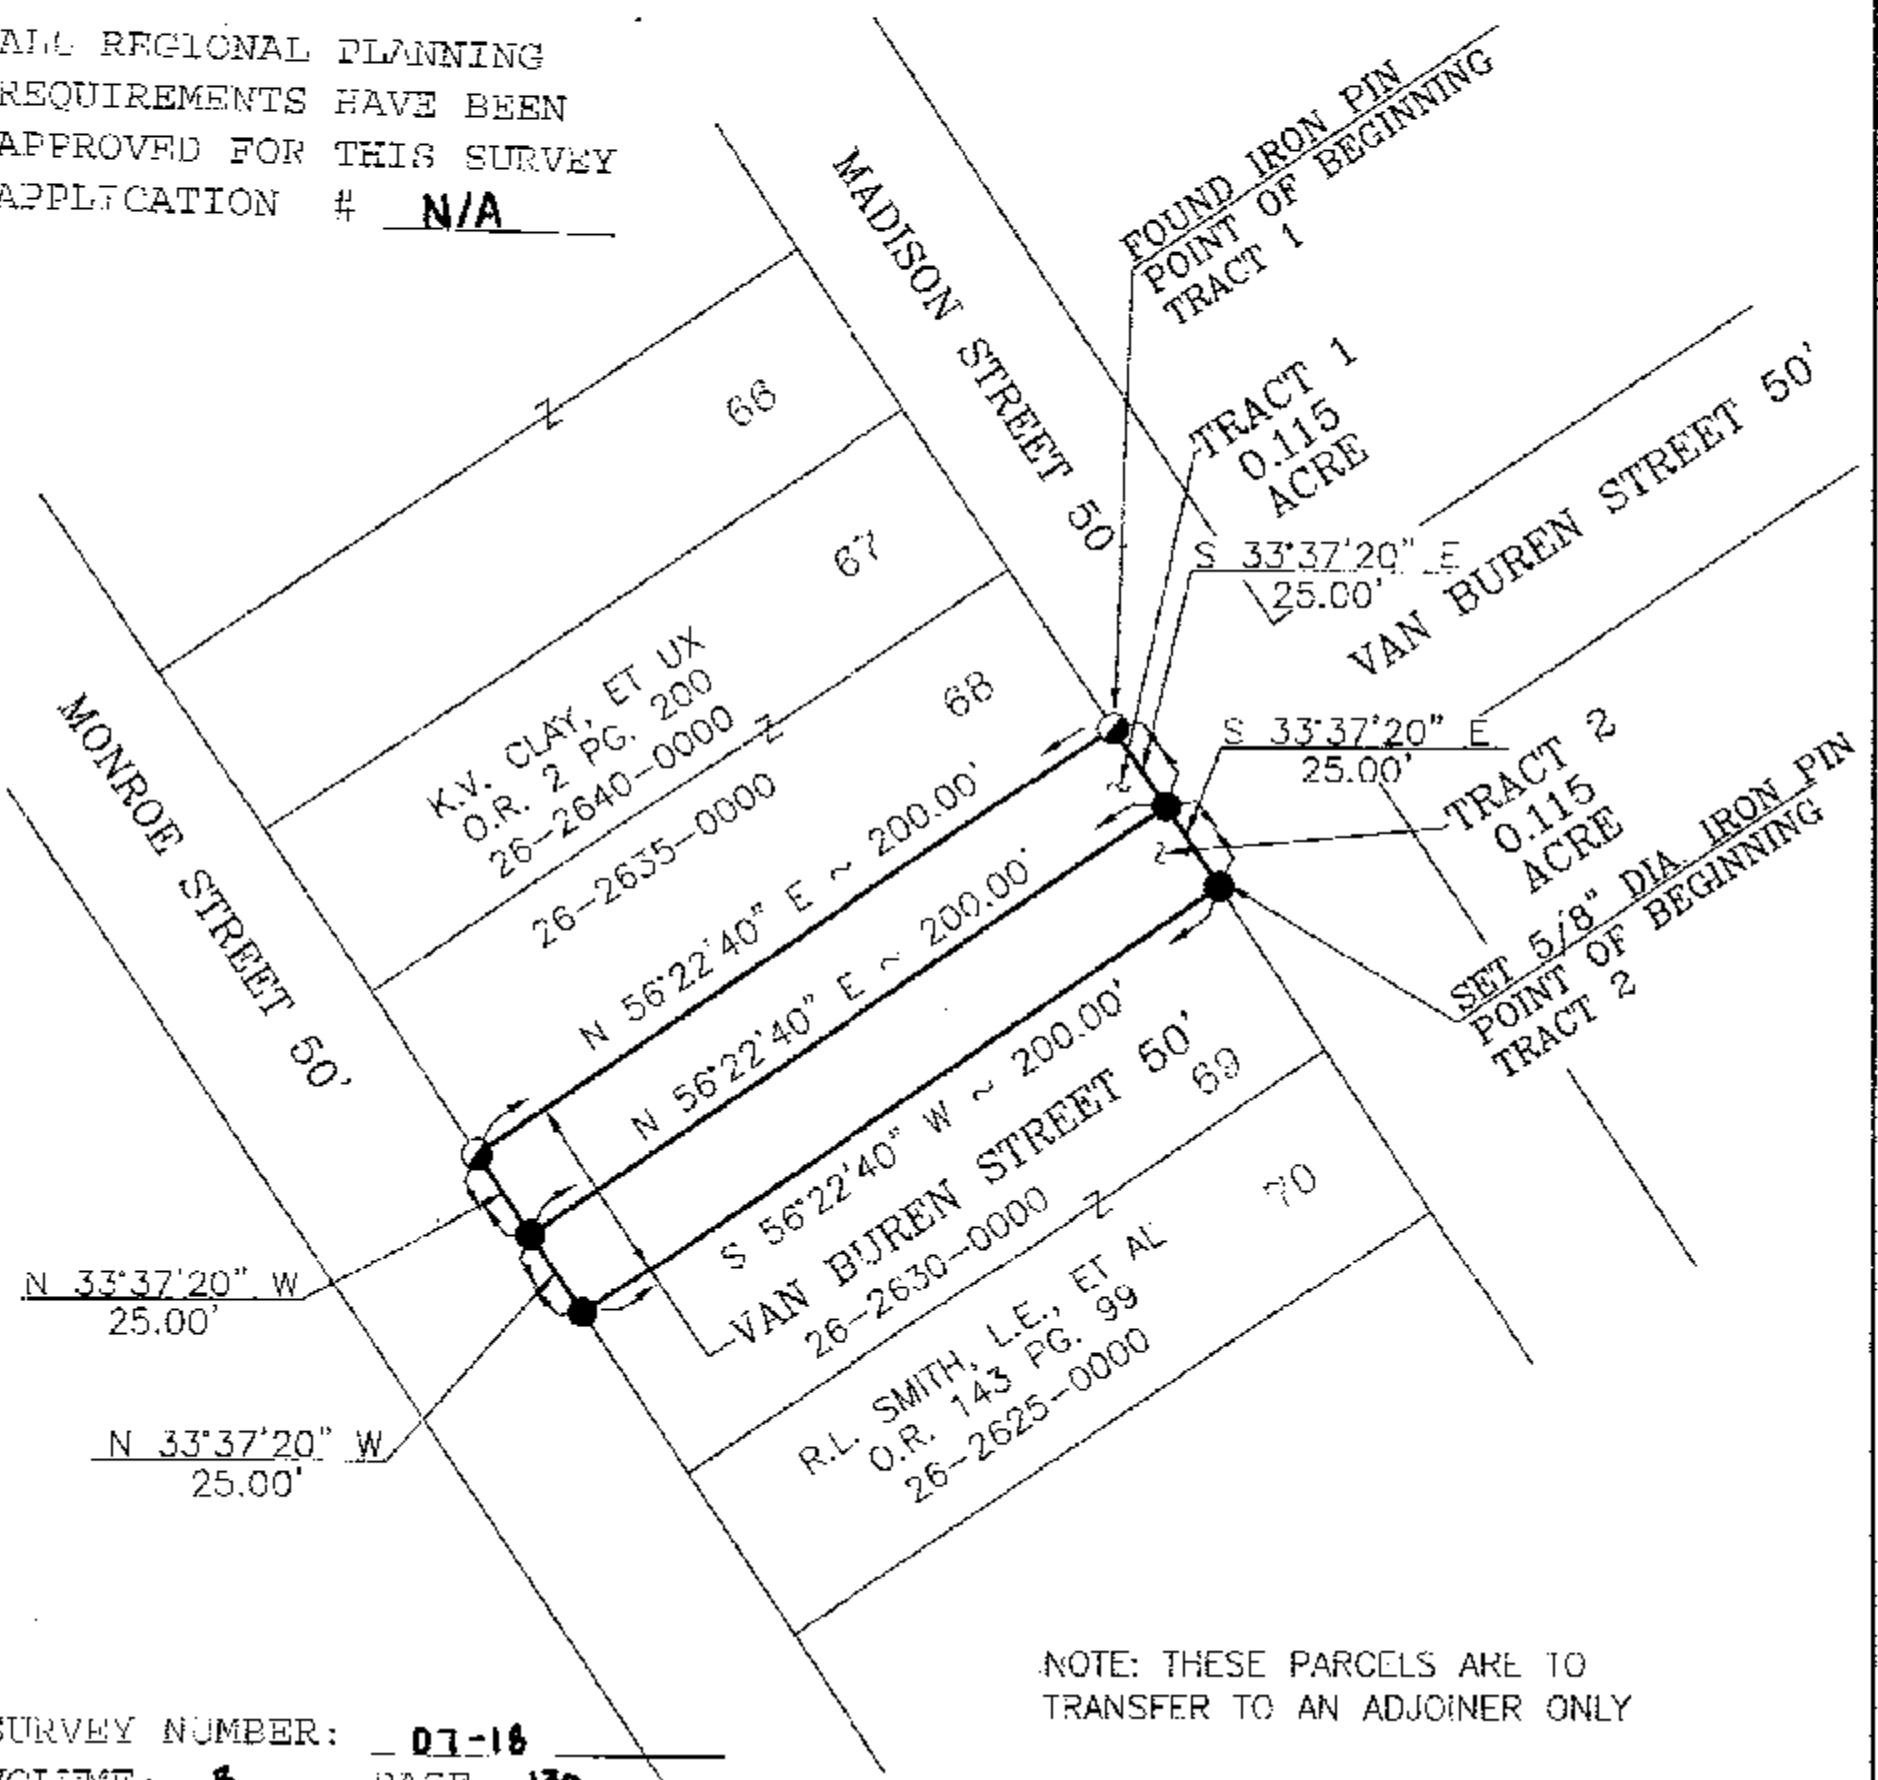

SURVEY NUMBER: 07-18
VOLUME: 6 PAGE: 130
DATE FILED: 02-22-07
PARCEL #: pt. Van Buren St.

ALL 5/8" DIA. IRON PINS SET HAVE PLASTIC
IDENTITY CAP WITH THE FOLLOWING CAPTION
"TLB & ASSOC."

THIS SURVEY PREPARED FOR AND AT
THE REQUEST OF KENNETH CLAY

0 50 100 150

SCALE 1"

DATE JANUARY 22, 20

LEGEND

ME = 5/8

IRON -

54

†

CHK. ✓

JOB NO. 12386

THOMAS L. BOBLENZ
P.S. #5719
T.L. BOBLENZ & ASSOCIATES, INC.
MARION, OHIO
REGISTERED SURVEYORS
& ENGINEERS

A circular seal for a professional surveyor in the State of Ohio. The outer ring contains the text "STATE OF OHIO" at the top and "PROFESSIONAL SURVEYOR" at the bottom. The inner circle contains the name "THOMAS L. BOBLINZ" and the number "#5113" below it. The date "6/20/07" is handwritten at the top left of the seal.