


BEING PART OF THE N.E. 1/4 & N.W. 1/4 OF
SECTION 35, T-3-S, R-14-E, PITT TOWNSHIP,
WYANDOT COUNTY, STATE OF OHIO

A.L. MOUSER, TRUSTEE
C.R. 1 PG. 852
26-1765-0000

35m8-14
VOL B
PG 133

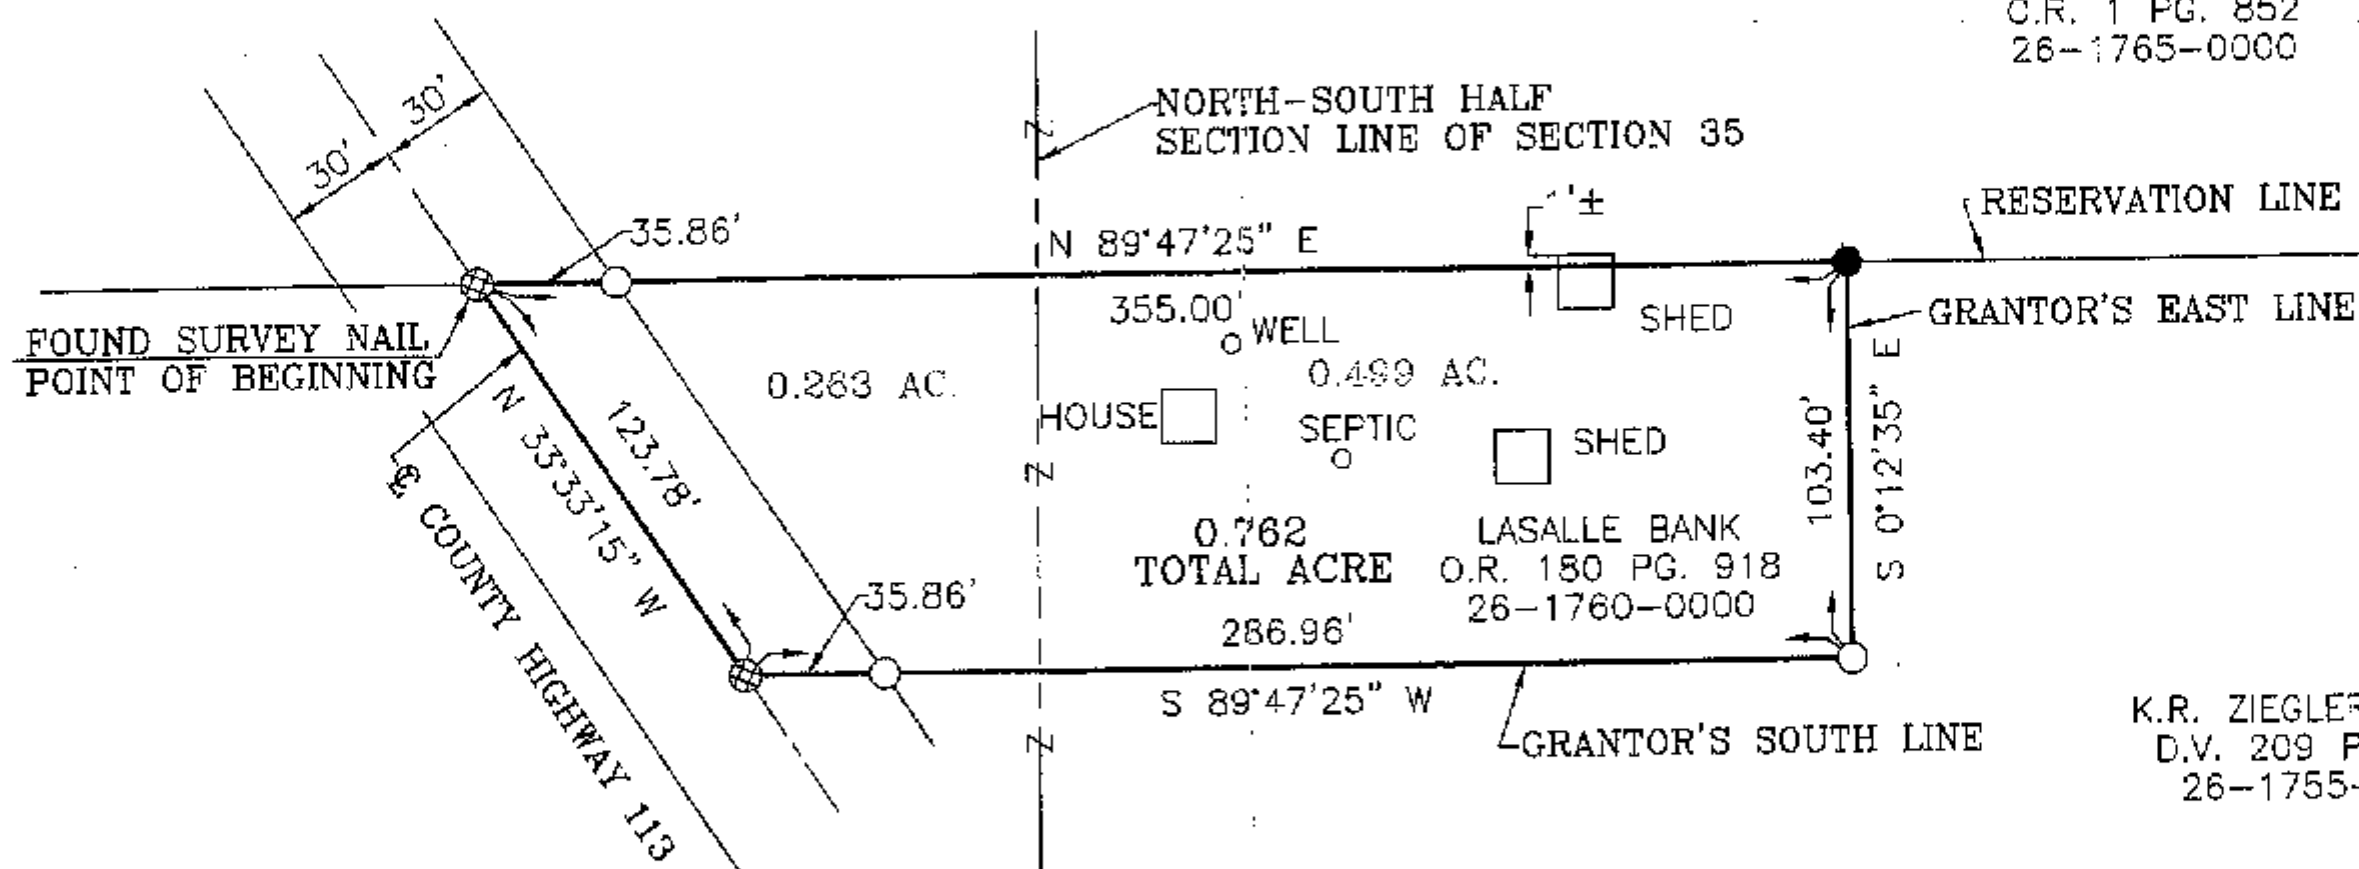

K.R. ZIEGLER, ET UX
D.V. 209 PG. 125
26-1755-0000

REFERENCE

SURVEY VOLUME	5,	PG.	21
SURVEY VOLUME	5,	PG.	386
SURVEY VOLUME	9,	PG.	19
SURVEY VOLUME	C,	PG.	693
SURVEY VOLUME	C,	PG.	715
SURVEY VOLUME	D,	PG.	223
SURVEY VOLUME	D,	PG.	249

VOLUME: **B** PAGE: **133**

DATE FILED: 04-19-07

PARCEL #: 26-1760-0000

ALL REGIONAL PLANNING
REQUIREMENTS HAVE BEEN
APPROVED FOR THIS SURVEY
APPLICATION # N/A

FOR BASIS OF BEARING, SEE
SURVEY VOLUME C, PG. 693 WYANDOT
COUNTY ENGINEER'S OFFICE.

ALL 5/8" DIA. IRON PINS SET HAVE PLASTIC
IDENTITY CAP WITH THE FOLLOWING CAPTION
"TLB & ASSOC."

THIS SURVEY PREPARED FOR AND AT
THE REQUEST OF LASALLE BANK




SCALE 1"=50'
DATE APRIL 13, 2007

- - 5/8 DIA. IRON PIN SET
- - IRON PIN FOUND
- ◐ - R.R. SPIKE
- ◑ - SURVEY NAIL FOUND

NORTH

BY SB

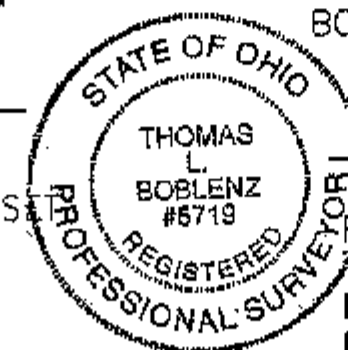

THIS DRAWING REPRESENTS AN
ACTUAL SURVEY OF THE PROPERTY
WITH MONUMENTS MARKING THE
BOUNDARIES AS SHOWN.

THOMAS L. BOBLENZ
S.S. #5719 *Apr. 19, 2007*
T.L. BOBLENZ & ASSOCIATES, INC.
MARION, OHIO
REGISTERED SURVEYORS
& ENGINEERS

CHK. KS

JOB NO. 12685