


PLAT OF PROPERTY SURVEY

PART OF THE SOUTHWEST QUARTER, SECTION SIXTEEN,
TWP. ONE SOUTH, RANGE THIRTEEN EAST,
IN THE VILLAGE OF CAREY, WYANDOT COUNTY, OHIO

SCALE: 1" = 30'

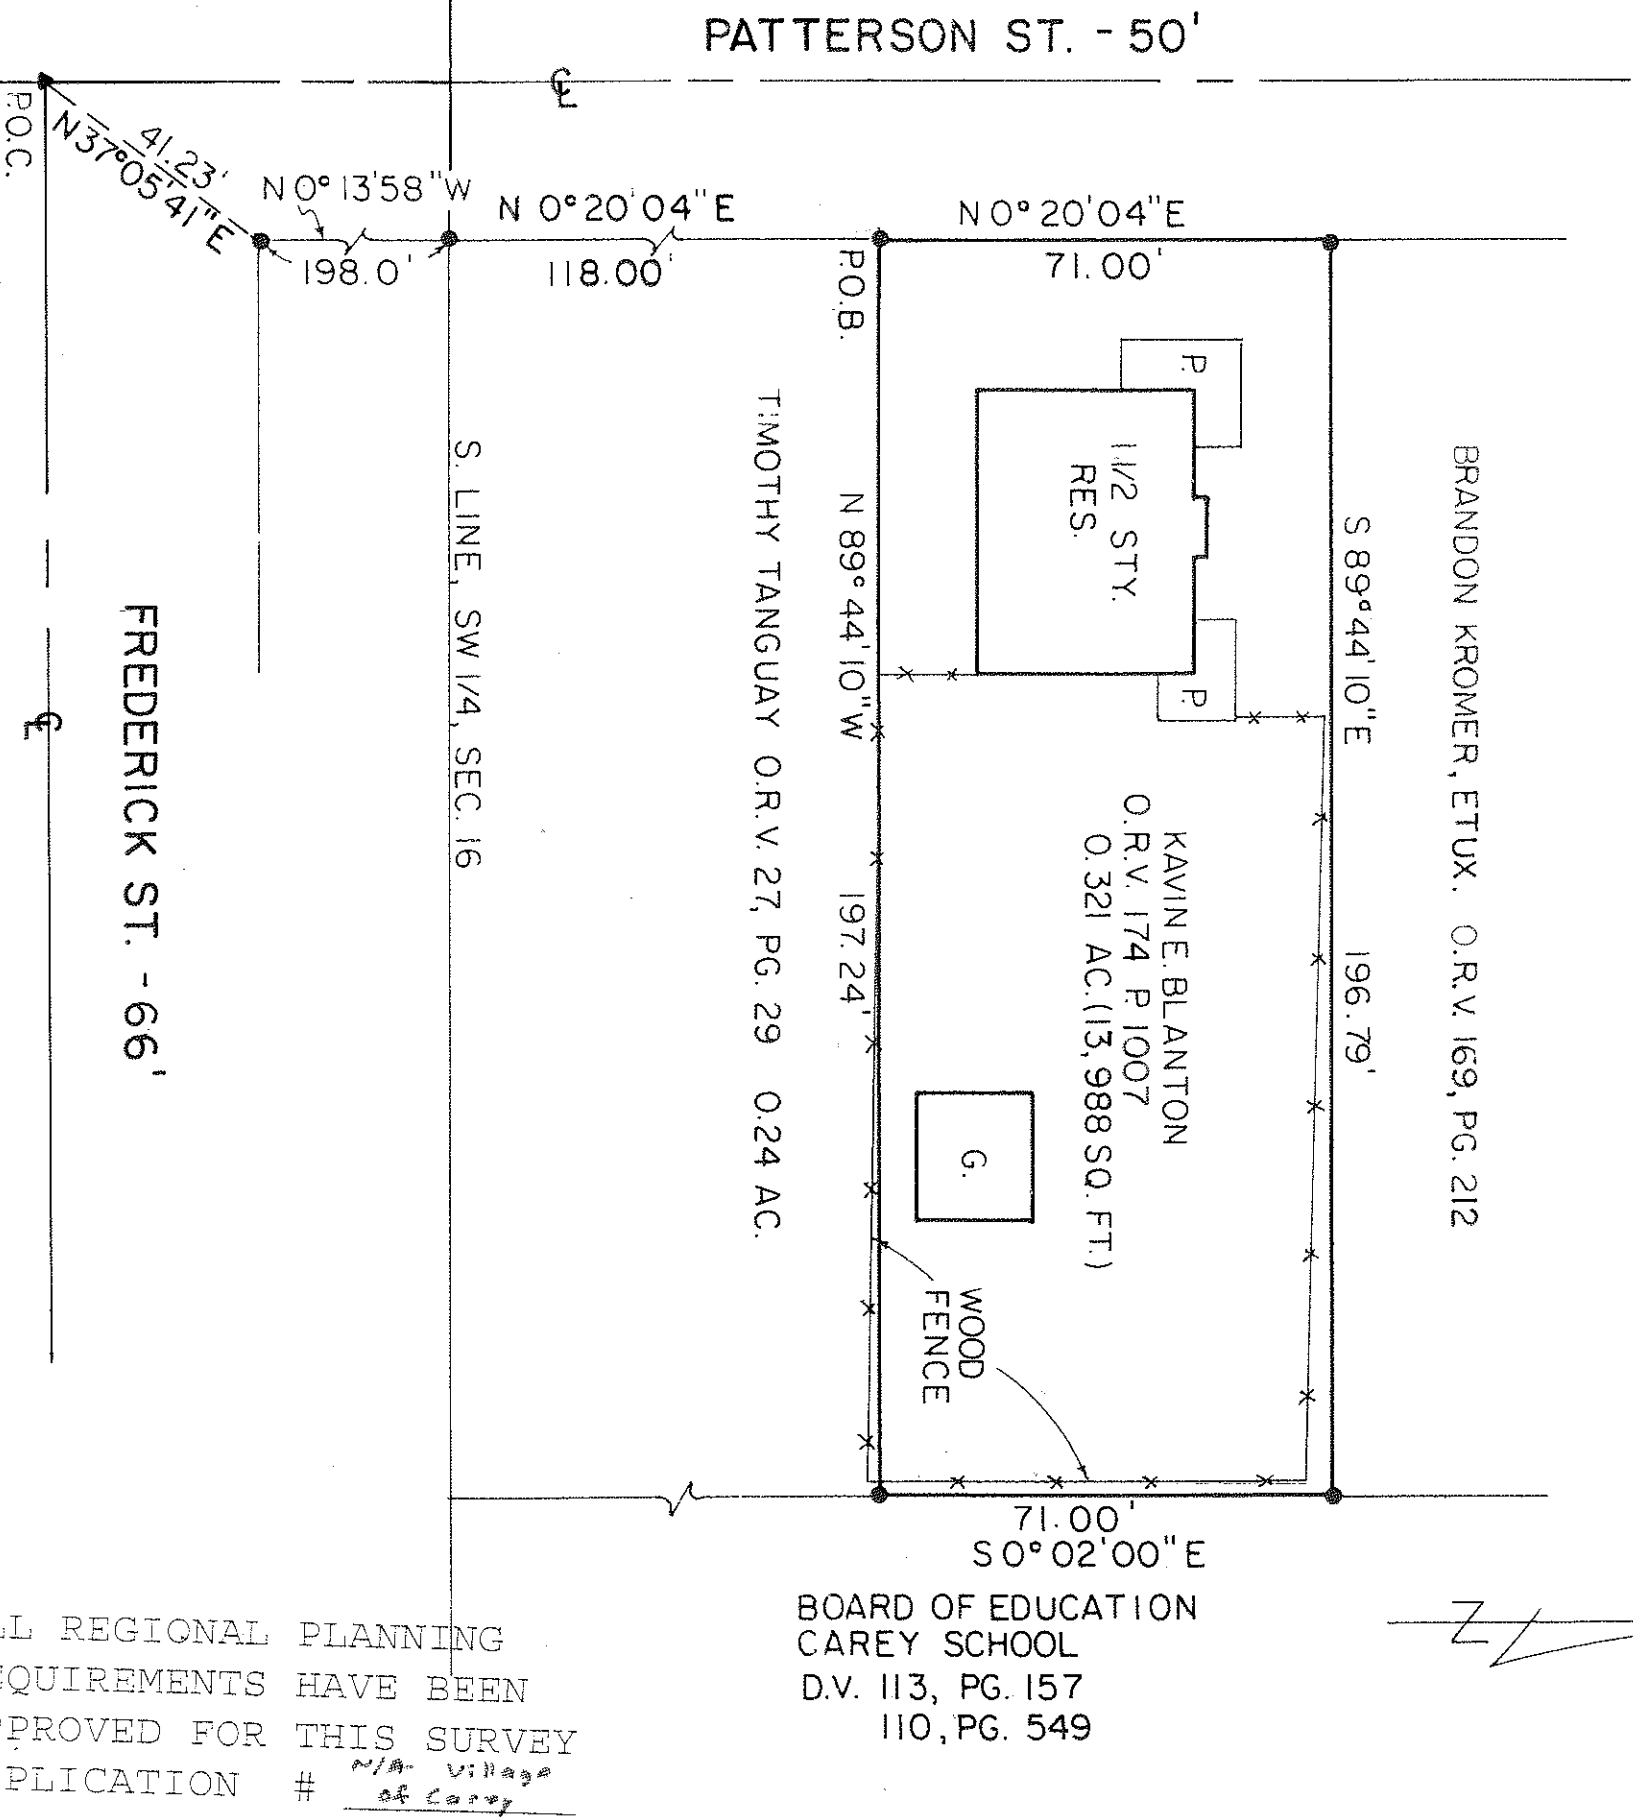


ALL REGIONAL PLANNING
REQUIREMENTS HAVE BEEN
APPROVED FOR THIS SURVEY
APPLICATION # N/A- Village of Carey

BASIS OF BEARINGS: ASSUMED

- REFERENCES:
- 1) PL. BK. 1, PG. 30 (SL. 16) - CAREY LANDS
 - 2.) CAREY HIGH SCHOOL SURVEY - R.D. MCGILL (APR. 1953)
 - 3.) VOL. 4, PG. 17
 - 4.) VOL. B, PG. 128

LEGEND

- 5/8" IRON PIN FD. " PLASTIC CAP WITH LUTZ 6756
- ▲ SURVEY NAIL FOUND

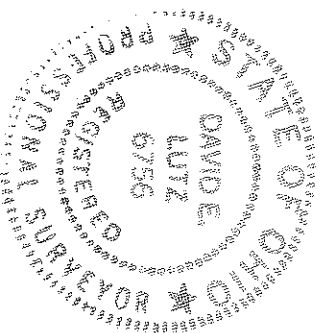

I, DAVID E. LUTZ, HEREBY CERTIFY
THAT A SURVEY WAS MADE ON THE
ABOVE PROPERTY ON OCT. 13, 2006
AND ALL MARKERS WERE SET OR
FOUND AS INDICATED.

David E. Lutz

DAVID E. LUTZ
OHIO REGISTERED SURVEYOR NO. 6756
DATE: OCTOBER 13, 2006

REVISED: MAY 1, 2007

PREPARED BY:
LUTZ SURVEYING, INC.

SURVEY NUMBER: 07-44
VOLUME: 8 PAGE: 135
DATE FILED: 05-29-07
PARCEL #: 10-0035-0000