



PLAT OF PROPERTY SURVEY

LOT 11 IN THE ORIGINAL PLAT OF SYCAMORE
AND 0.137 ACRE PARCEL IN
THE SW 1/4, SEC. 17, T1S, R15E
VILLAGE OF SYCAMORE, WYANDOT COUNTY, OHIO

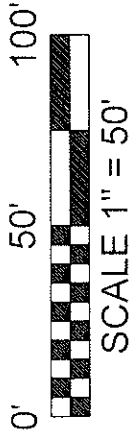

REFERENCES:
SURVEY VOL 9 PAGE 245
PLAT BOOK 1 PAGE 1
OFFICIAL RECORD 164, PAGE 628

BASIS OF BEARINGS:
SURVEY VOL. 9, PAGE 245

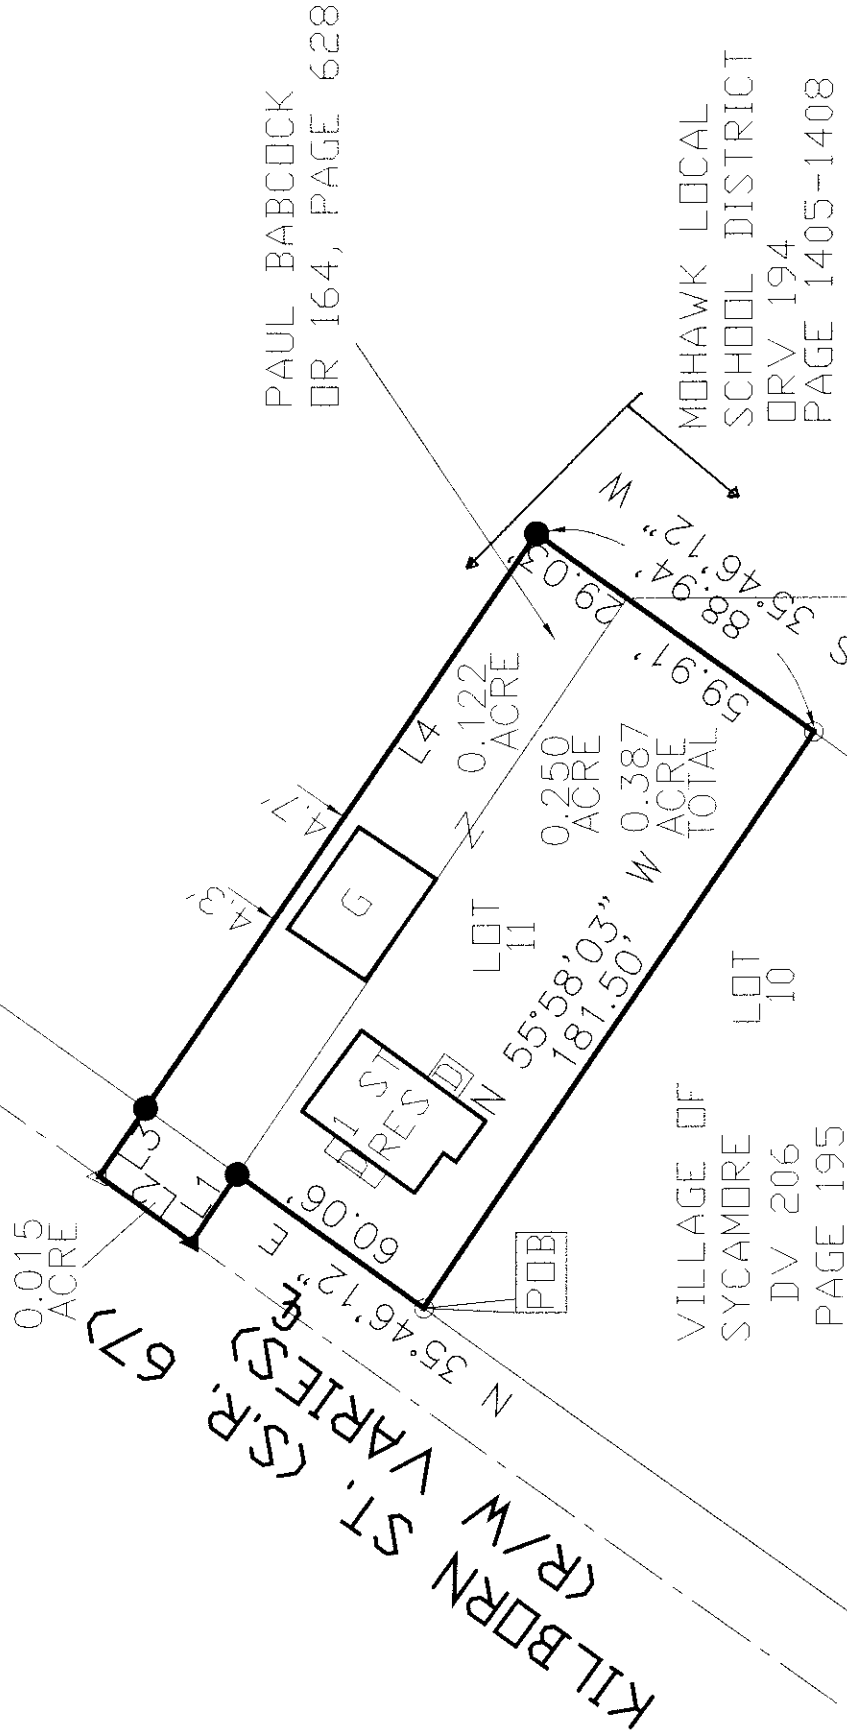

LINE	BEARING	DISTANCE
L1	N 55°58'03" W	21.43'
L2	N 35°46'12" E	29.55'
L3	S 55°46'49" E	21.43'
L4	S 55°46'49" E	181.48'

LEGEND:

● 5/8" DIAMETER X 30" REBAR SET
WITH PLASTIC CAP STAMPED "LUTZ 6756"

○ REBAR FOUND

△ VILLAGE OF SYCAMORE

▲ SURVEY NAIL SET

DV 157
PAGE 007

SURVEY NUMBER: 09-24
VOLUME: B PAGE: 141
DATE FILED: 5-6-09
PARCEL #: 37-0450-0000
37-0010-0000

ALL REGIONAL PLANNING
REQUIREMENTS HAVE BEEN
APPROVED FOR THIS SURVEY
APPLICATION # N/A

I, DAVID E LUTZ, HEREBY CERTIFY
THAT A SURVEY WAS MADE ON THE
ABOVE PROPERTY ON APRIL 28, 2009
AND ALL MARKERS WERE SET OR
FOUND AS INDICATED.

David E. Lutz

DAVID E. LUTZ
OHIO REGISTERED SURVEYOR NO. 6756
DATE: APRIL 28, 2009
PREPARED BY:
LUTZ AND VILLAGE SURVEYING LLC.

