


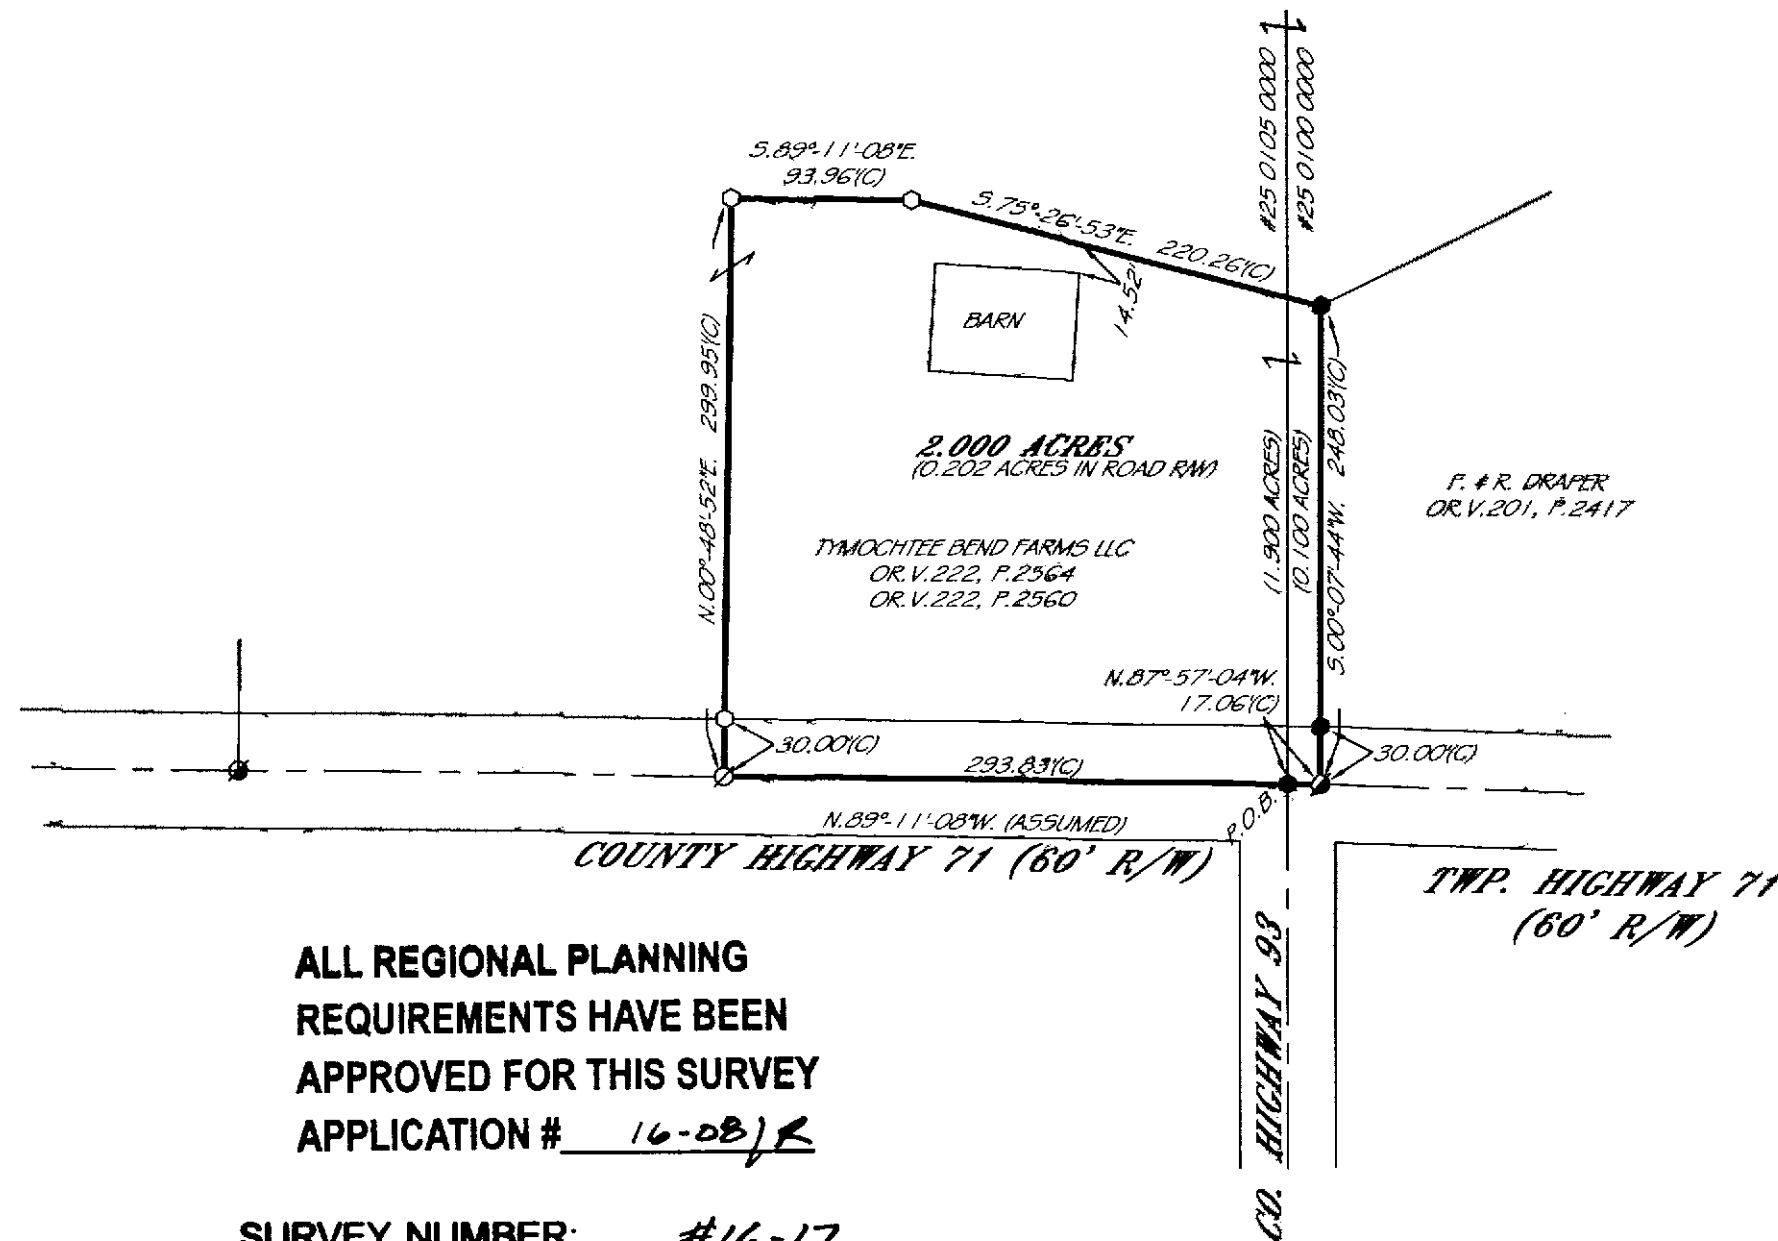

ALL REGIONAL PLANNING
REQUIREMENTS HAVE BEEN
APPROVED FOR THIS SURVEY
APPLICATION # 16-08/R

SURVEY NUMBER: #16-17
VOLUME: B PAGE: 149
DATE FILED: 4-22-16
PARCEL #: 25-0100-0000 ; 25-0105-0000

THIS PLAT IS OF AN ACTUAL SURVEY
PERFORMED BY PERRY SURVEYING
ON 8-20-15. A TITLE SEARCH WAS NOT
PERFORMED ON THIS PARCEL TO DO
THE FIELD WORK.

CRAIG C. PERRY
REGISTERED
P.S. # 7839

CRAIG C. PERRY P.S. # 7839

PERRY SURVEYING LLC
"Outstanding in Our Field... And Yours!"

312 N. MAIN STREET
FINDLAY, OHIO 45840
PH: 419-423-3856 FAX: 419-423-6784

N. CHATFIELD SITE
PLAT OF A SURVEY FOR
IN THE SE 1/4 OF
SECTION 2, T. 4S., R. 12E.
MARSEILLES TOWNSHIP
WYANDOT COUNTY, OHIO

REVISIONS	DATE	BY
1	4-13-16	CCP

SCALE 1" = 100'

DATE 8-20-2015

DWG BY CCP

JOB NUMBER
5-059-15