


SURVEY NUMBER: 17-11
VOLUME: 6 PAGE: 174
DATE FILED: 02-23-17
PARCEL #: 20-0540-0000


ALL REGIONAL PLANNING
REQUIREMENTS HAVE BEEN
APPROVED FOR THIS SURVEY
APPLICATION # N/A
DISTING

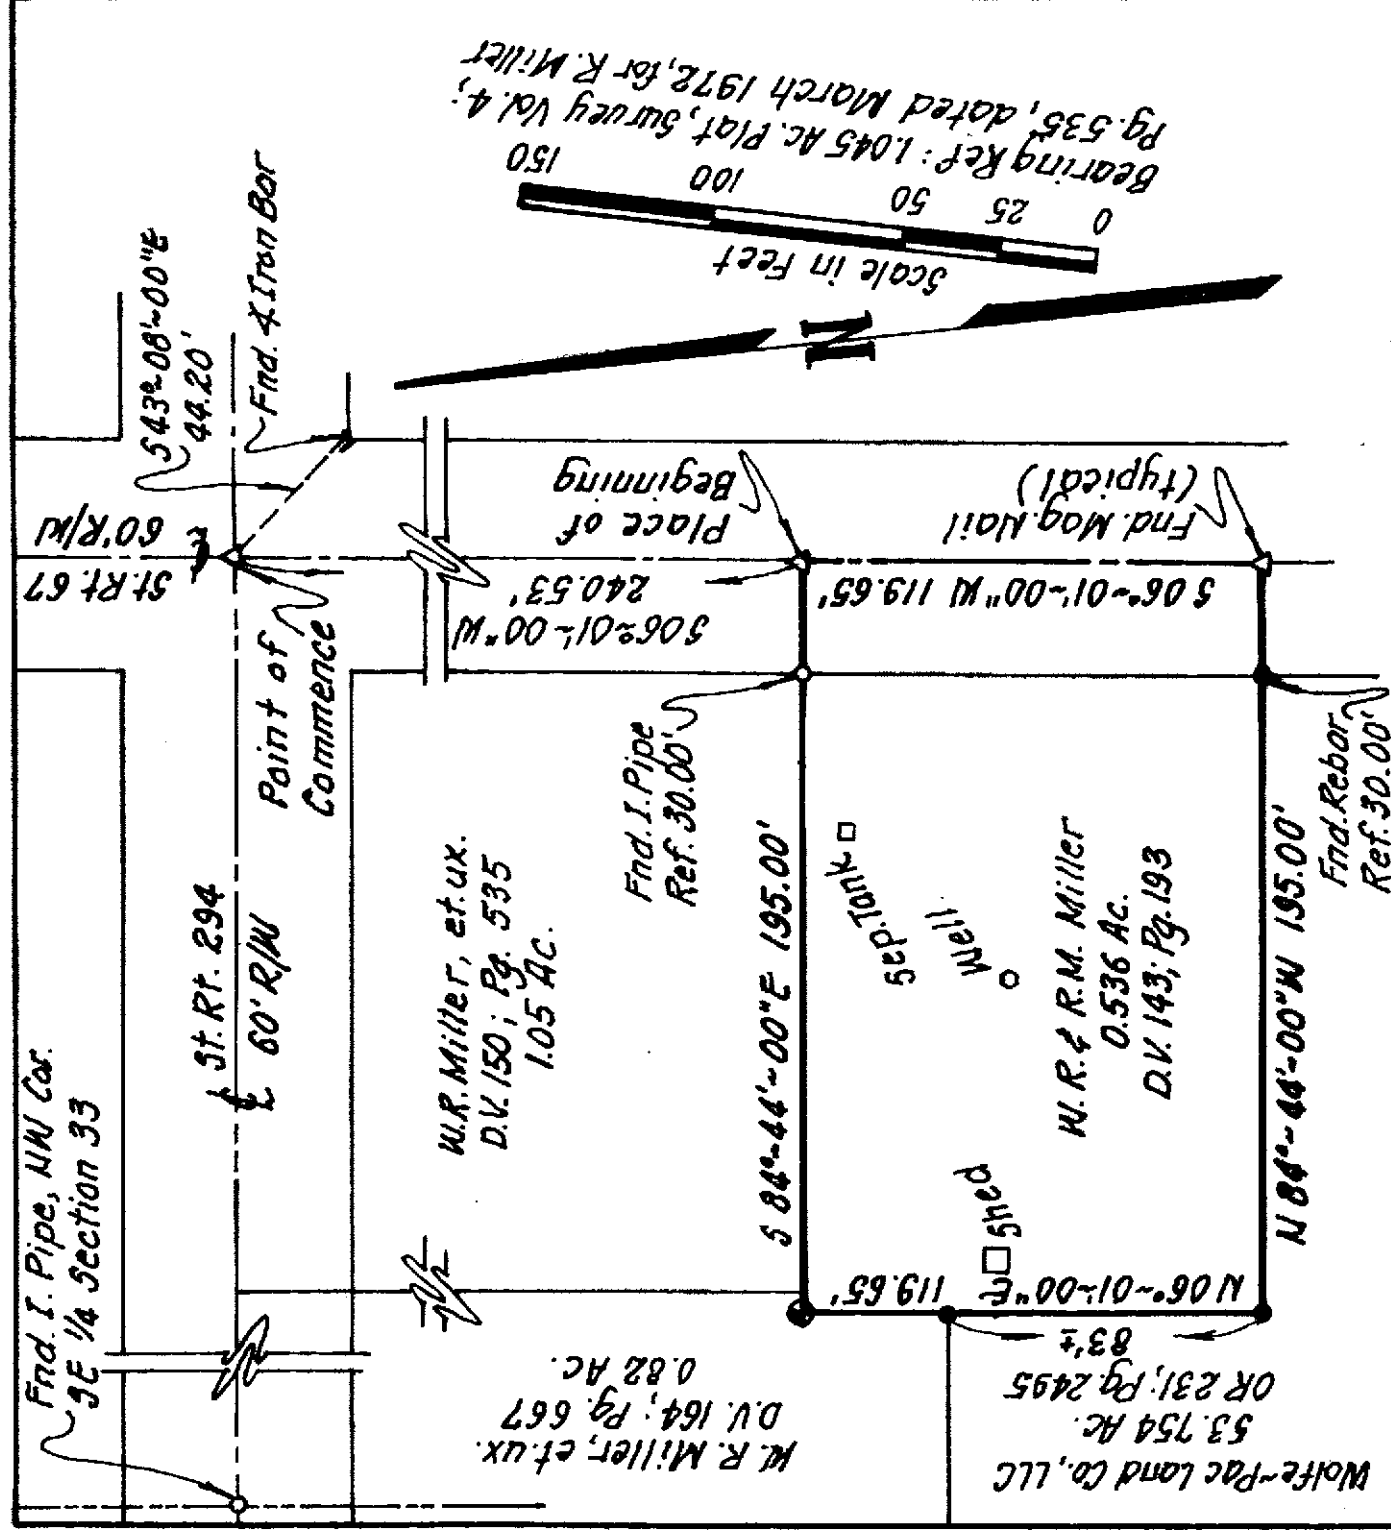

Reference was made to the following material:
Tax Maps & Aerial Photos, Survey Vol. D, Pg. 518-1
& 518-2, Survey Vol. D; Pg. 435, & Survey Vol. 4, Pg. 535

The foregoing plat was prepared for and
at the request of Robert J. & Crystal G.
Buckingham, by Jacques M. Glaze Land
Surveying, LLC.

I, the undersigned, hereby state the
foregoing plat was prepared from an actual
field survey and to the best of my knowledge
is true and correct.

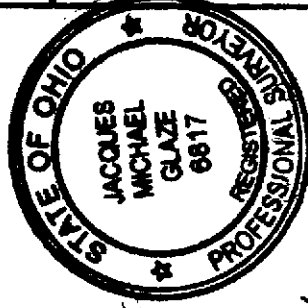

Jacques M. Glaze
Registered Surveyor 6817
4187 LaRue Green Camp Rd.
Marion, Ohio 43302
Phone/Fax: 740.528.2336

PLAT OF SURVEY

Pt. 5E 1/4 Section 33, T-3-S, R-13-E
Township of Mifflin
County of Wyandot
State of Ohio

Date: Feb. 20th, 2017 Scale: 1"=50' Drawn: J.M.G.