


ALL REGIONAL PLANNING
REQUIREMENTS HAVE BEEN
APPROVED FOR THIS SURVEY
APPLICATION # *N/A*
Adjoiner ONLY

PT. NW 4 SEC. 3 T. 1 S. R. 14 E.
TWP. TYMOCHTEE COUNTY : WYANDOT OHIO

LEGEND

- SET IRON PIN
- FOUND 1/2" Ø HEAD METAL NAIL
- 1/2" Ø PERSONALIZED IRON PIPE SET
- 1/2" Ø IRON PIPE FOUND

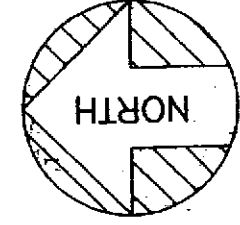


SCALE: 1 INCH = 100 FEET
REF.: VOL. 141, PG. 694
REF.: VOL. 141, PG. 697

REFERENCE SURVEY VOL. B Pg. 105 ASSUMED

SURVEY NUMBER: 18-57
VOLUME: B PAGE: 202
DATE FILED: 10-12-13
PARCEL #: 38-1445-0000

*FIND 1/2" Ø HEAD METAL NAIL
OVER REFERENCED POINT
N 4 POST SECTION 3*

NORTH SECTION & Q C.H. 2 (60' R/W)
LINE

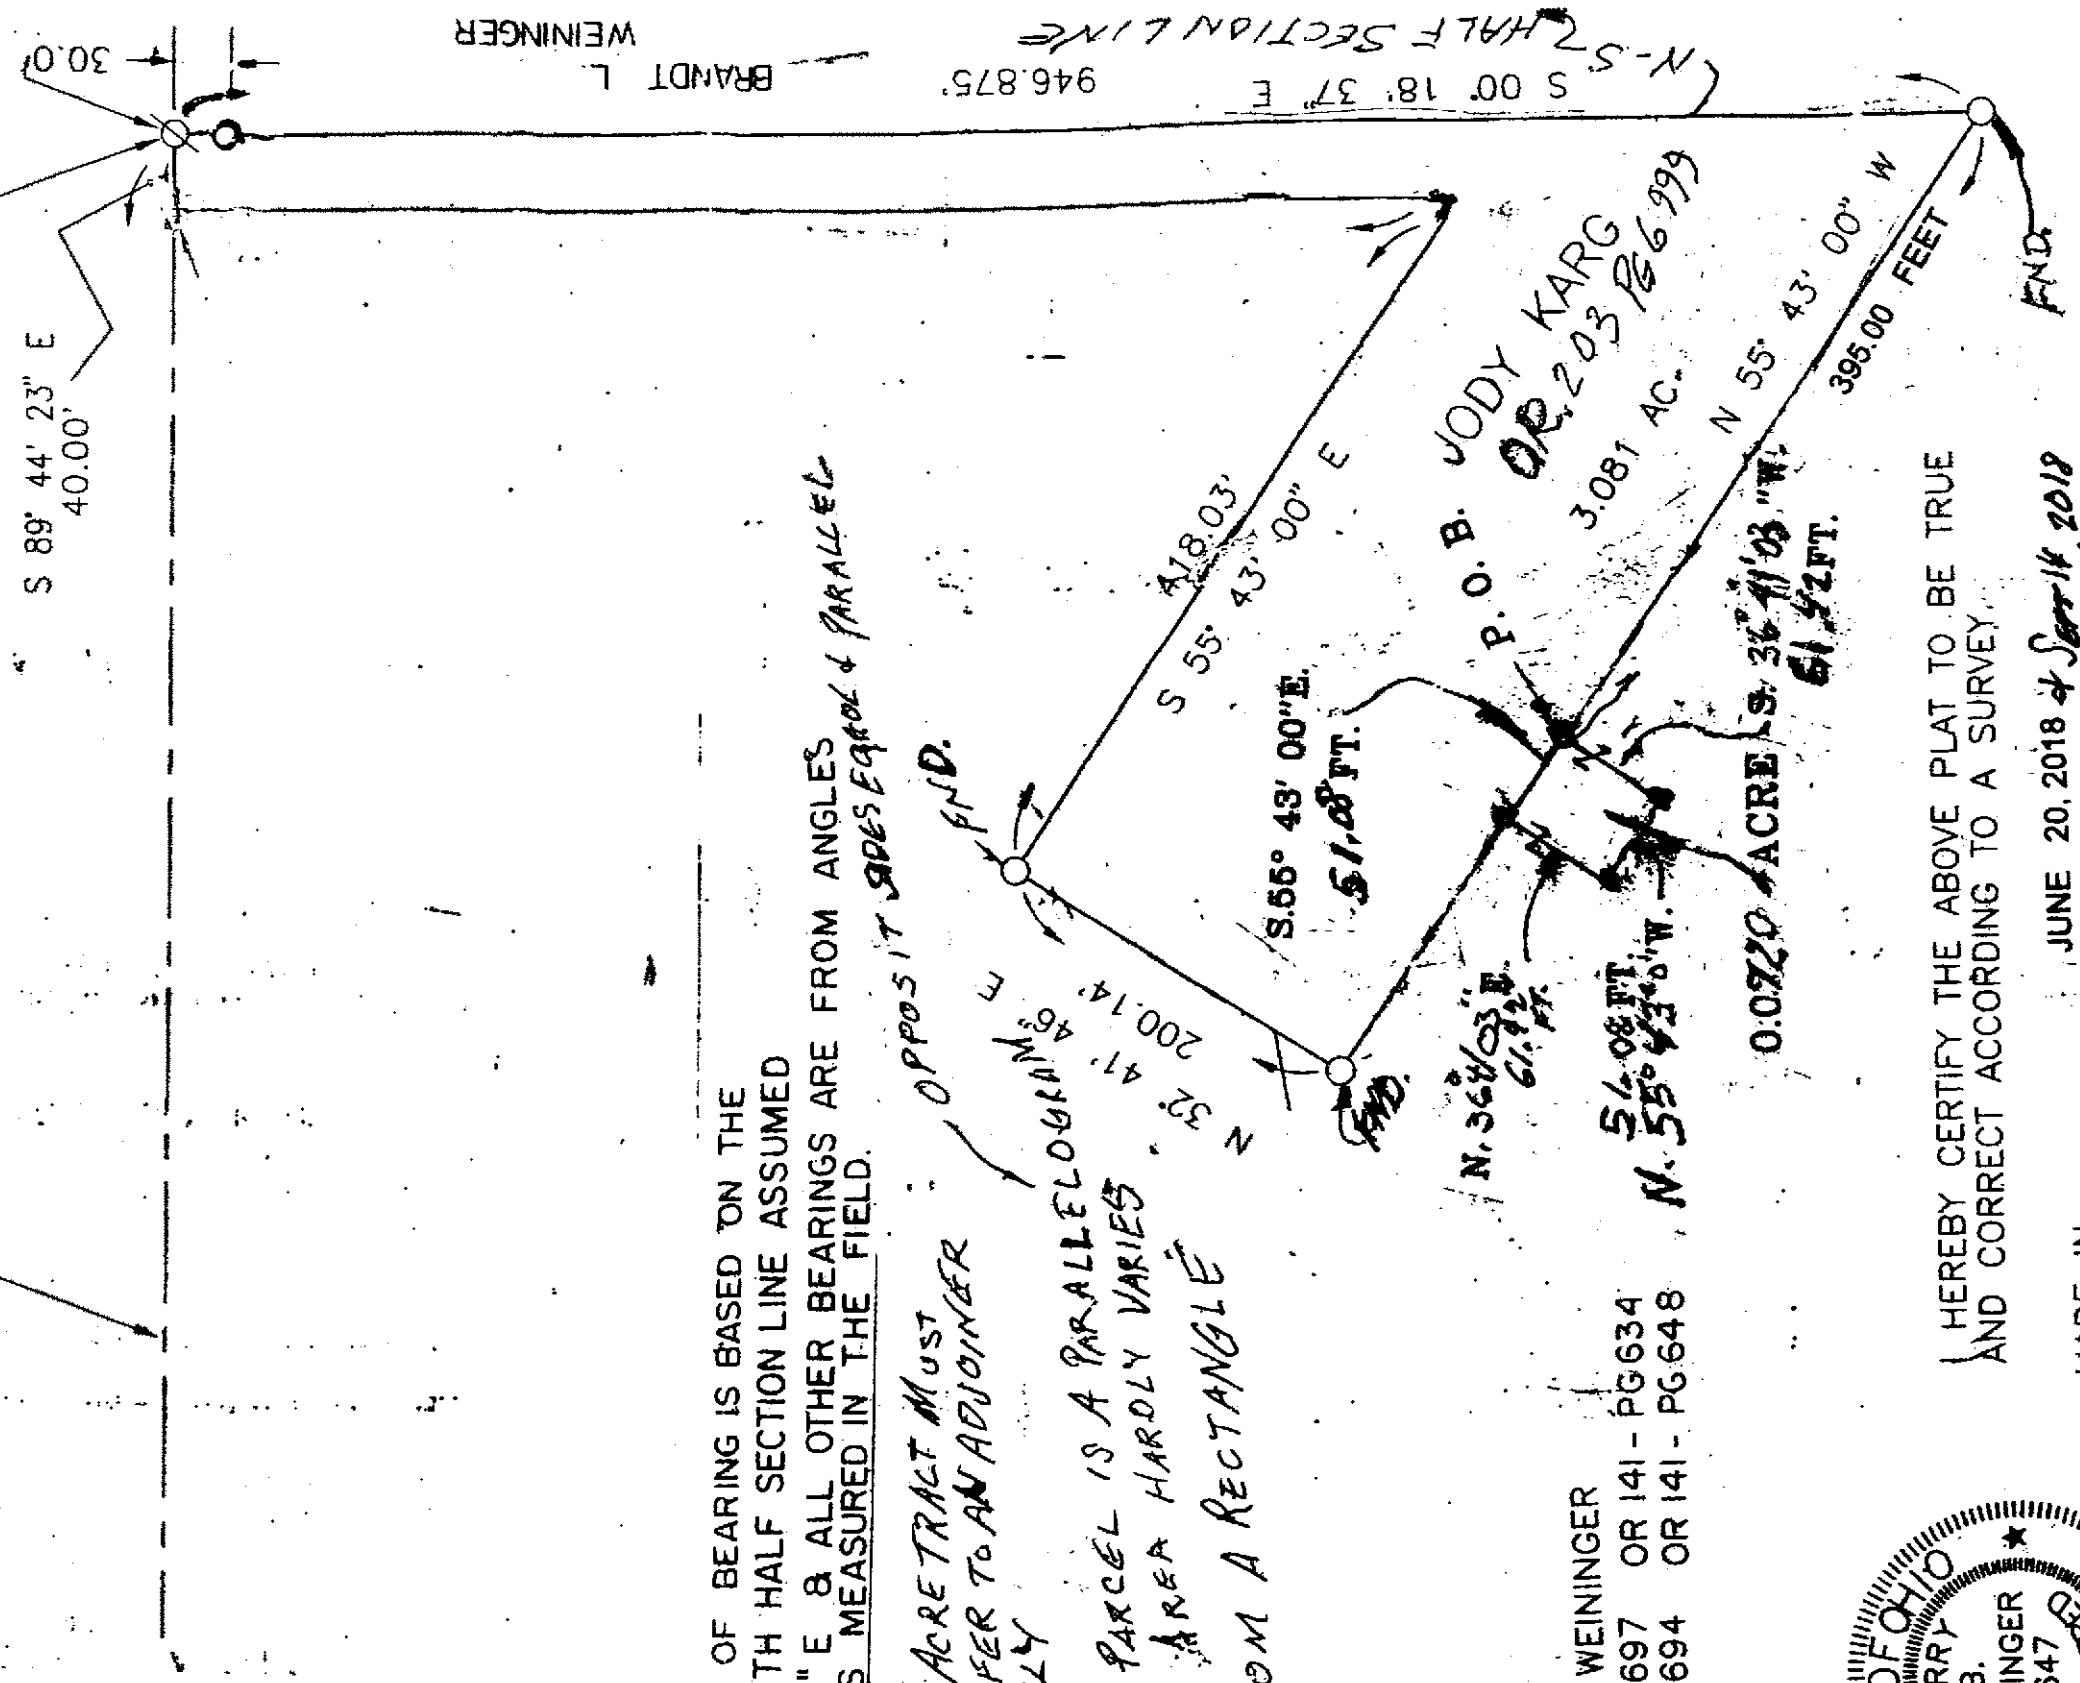

THE BASIS OF BEARING IS BASED ON THE
NORTH-SOUTH HALF SECTION LINE ASSUMED
S 00° 18' 37" E & ALL OTHER BEARINGS ARE FROM ANGLES
& DISTANCES MEASURED IN THE FIELD.

*0.0720 ACRE TRACT MUST
TRANSFER TO AN ADJOINER
ONLY*

*(THIS PARCEL IS A PARALLELOGRAM
THE AREA HARDLY VARIES
FROM A RECTANGLE*

JERRY B. WEININGER
OR 141 - 697 OR 141 - PG 634
OR 141 - 694 OR 141 - PG 648



HEREBY CERTIFY THE ABOVE PLAT TO BE TRUE
AND CORRECT ACCORDING TO A SURVEY.

MADE IN OHIO REGISTERED SURVEYOR NO. 5647
JUNE 20, 2018 at Sept 14, 2018
BY Jerry B. Weininger
JERRY B. WEININGER