



SURVEY NUMBER: 0-25-26
 VOLUME: B PAGE: 238
 DATE FILED: 5-12-2020
 PARCEL #: 20-2160-0000-00

TOWNSHIP HIGHWAY 103

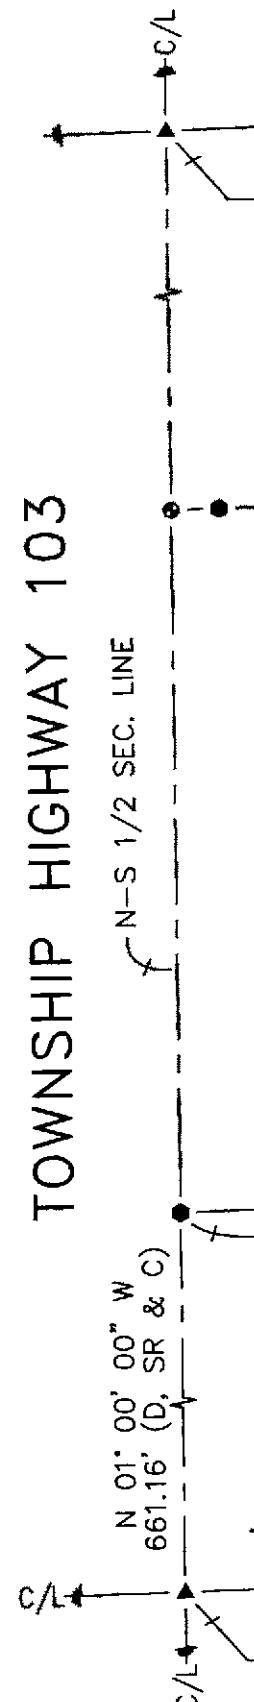


ALL REGIONAL PLANNING
 REQUIREMENTS HAVE BEEN
 APPROVED FOR THIS SURVEY
 APPLICATION # NA

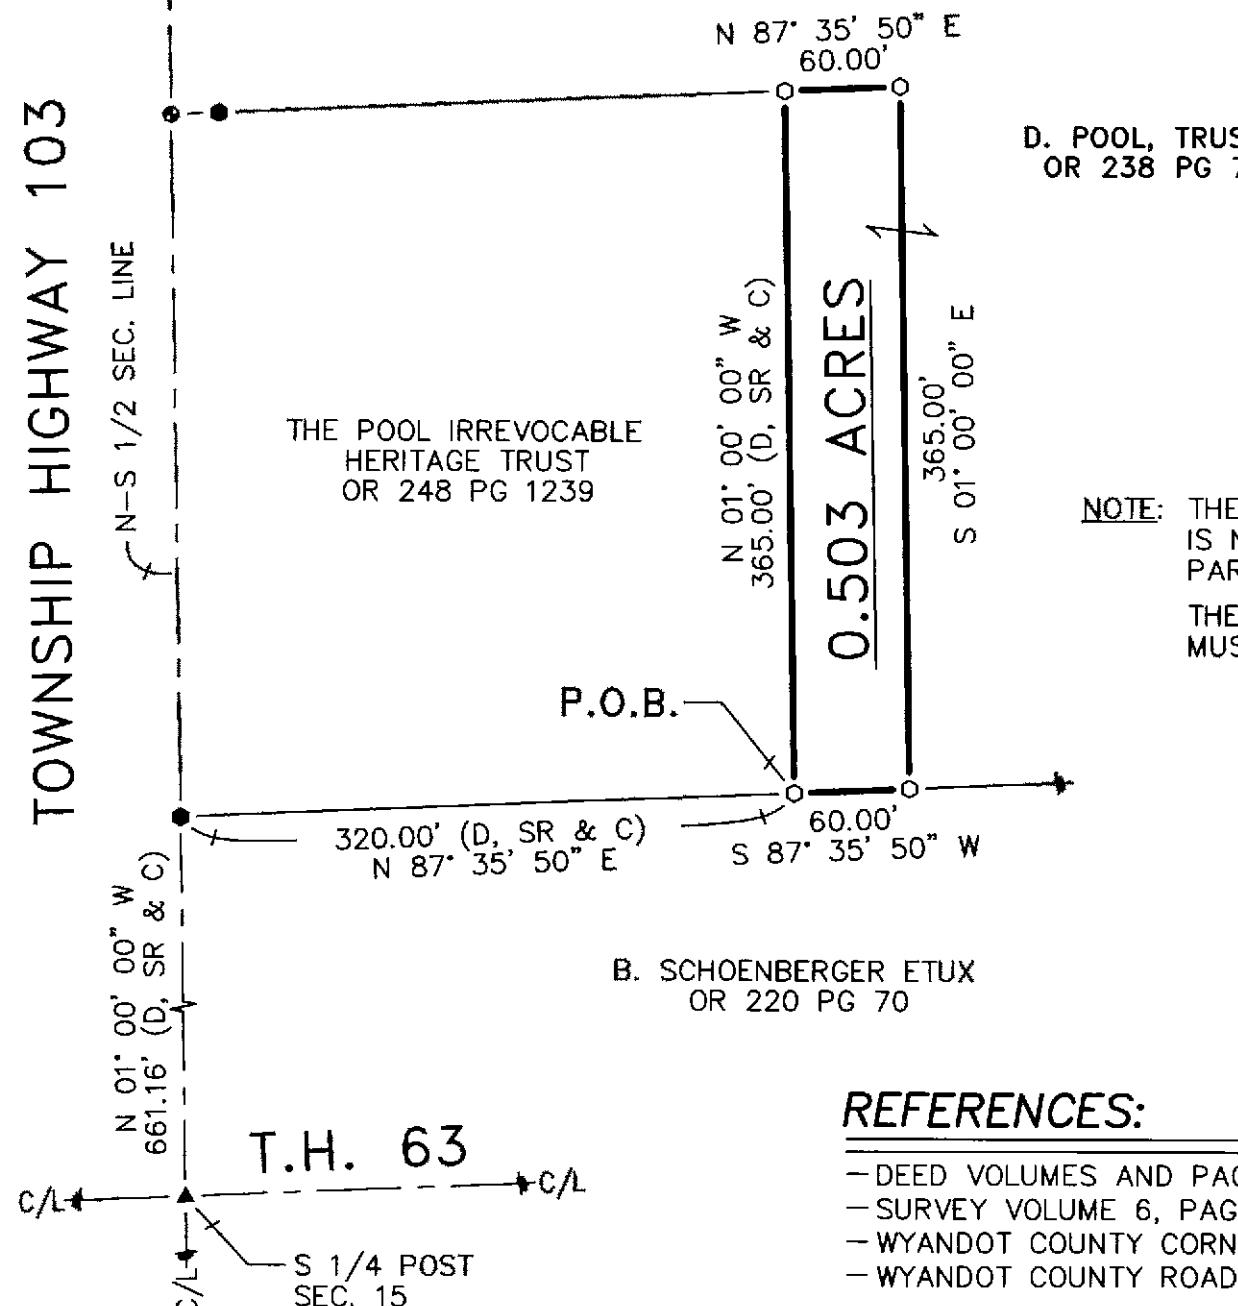

REFERENCES:

- DEED VOLUMES AND PAGES AS SHOWN.
- SURVEY VOLUME 6, PAGE 235.
- WYANDOT COUNTY CORNERSTONE RECORDS.
- WYANDOT COUNTY ROAD RECORDS.

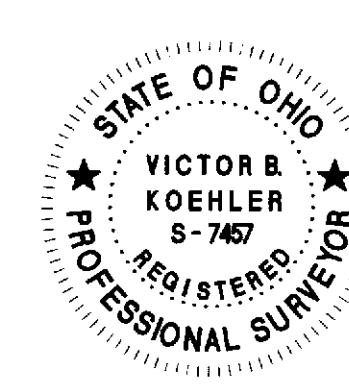

VICTOR B. KOEHLER, P.S. NO. 7457

05-11-2020
 DATE

JOB #:	DRAWN:	CHECKED:	REVISIONS:
20065-S	MSW 04-30-20	VBK 05-04-20	

SURVEY FOR: JOHN POOL
 BEING A PARCEL OF LAND SITUATED IN PART OF
 THE SOUTHEAST QUARTER OF SECTION 15, T-3-S, R-13-E,
 MIFFLIN TOWNSHIP, WYANDOT COUNTY, OHIO.

KOEHLER SURVEYING, INC.
 P.O. BOX 28 UPPER SANDUSKY, OHIO 43351
 (419) 294-5388 KSI@WOH.RR.COM