

SURVEY NUMBER: 21-71
VOLUME: B PAGE: 254
DATE FILED: 09-15-2021
PARCEL #: 29-1025-0000-00



North Line of the SW¹/₄, Sec. 5—

Survey For
John Seifert
Part of the N $\frac{1}{2}$, SW $\frac{1}{4}$ of Section 5, T.2S, R.12E
Richland Township, Wyandot County, Ohio

	MAG NAIL SET
	IRON PIN SET
	MAG NAIL FOUND
	RAILROAD SPIKE FOUND

 CENTERLINE RIGHT-OF-WAY
 EXISTING RIGHT-OF-WAY LINES
 SECTION LINE
 PROPOSED PROPERTY LINES
 EXISTING PARCEL LINES

Survey Volume 9, Page 29
Survey Volume 6, Page 258, 298 & 545
Survey Volume C, Page 680 & 1611
Survey Volume D, Page 284 & 651
Deeds as Shown on Survey

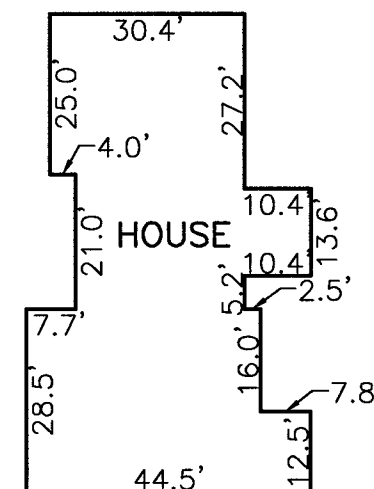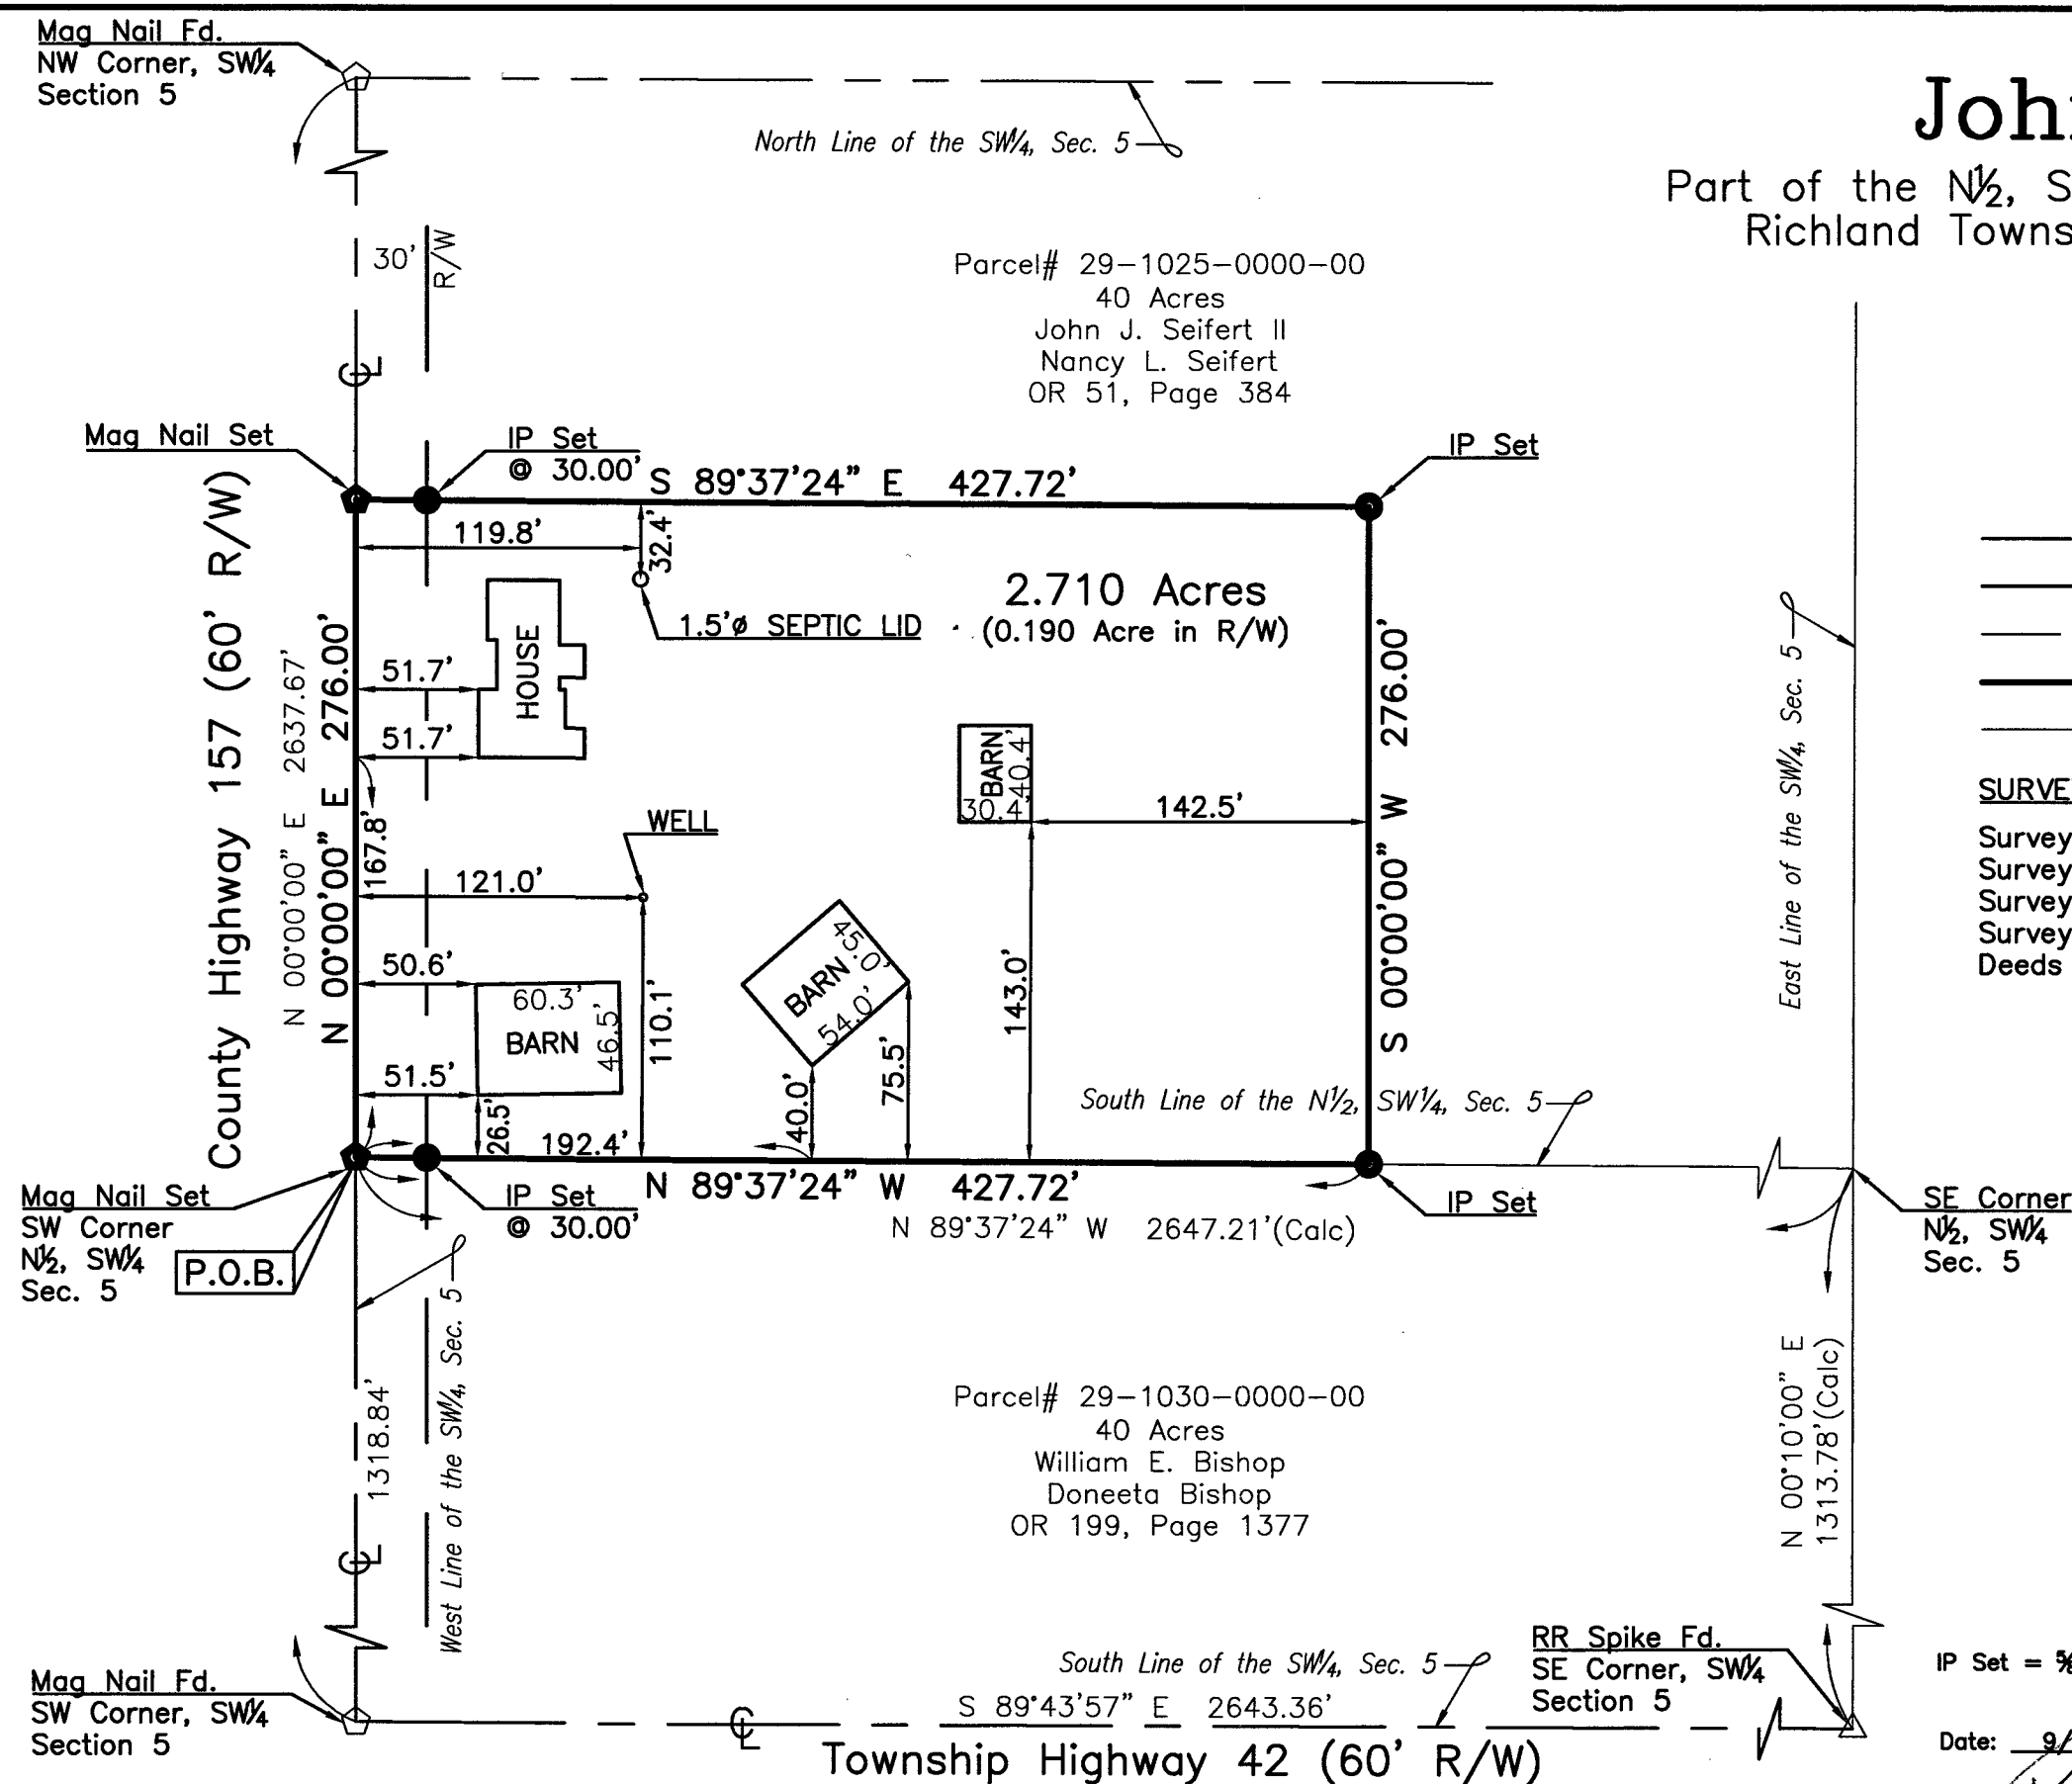

1 inch = 30 ft.

IP Set = $\frac{5}{8}$ "x30" Rebar With Peterman Associates Cap.

Date: 9/9/21

NICK E. NIGH, P.S. #7384
PETERMAN ASSOCIATES, INC.
3480 N. MAIN STREET
FINDLAY, OHIO 45840

Dwg By: KC

Project No. 21-0409

The Bearings On This Plat Are Based Upon
the West Line of the SW1/4 of Section 5,
Richland Township, bearing N00°00'00"E

