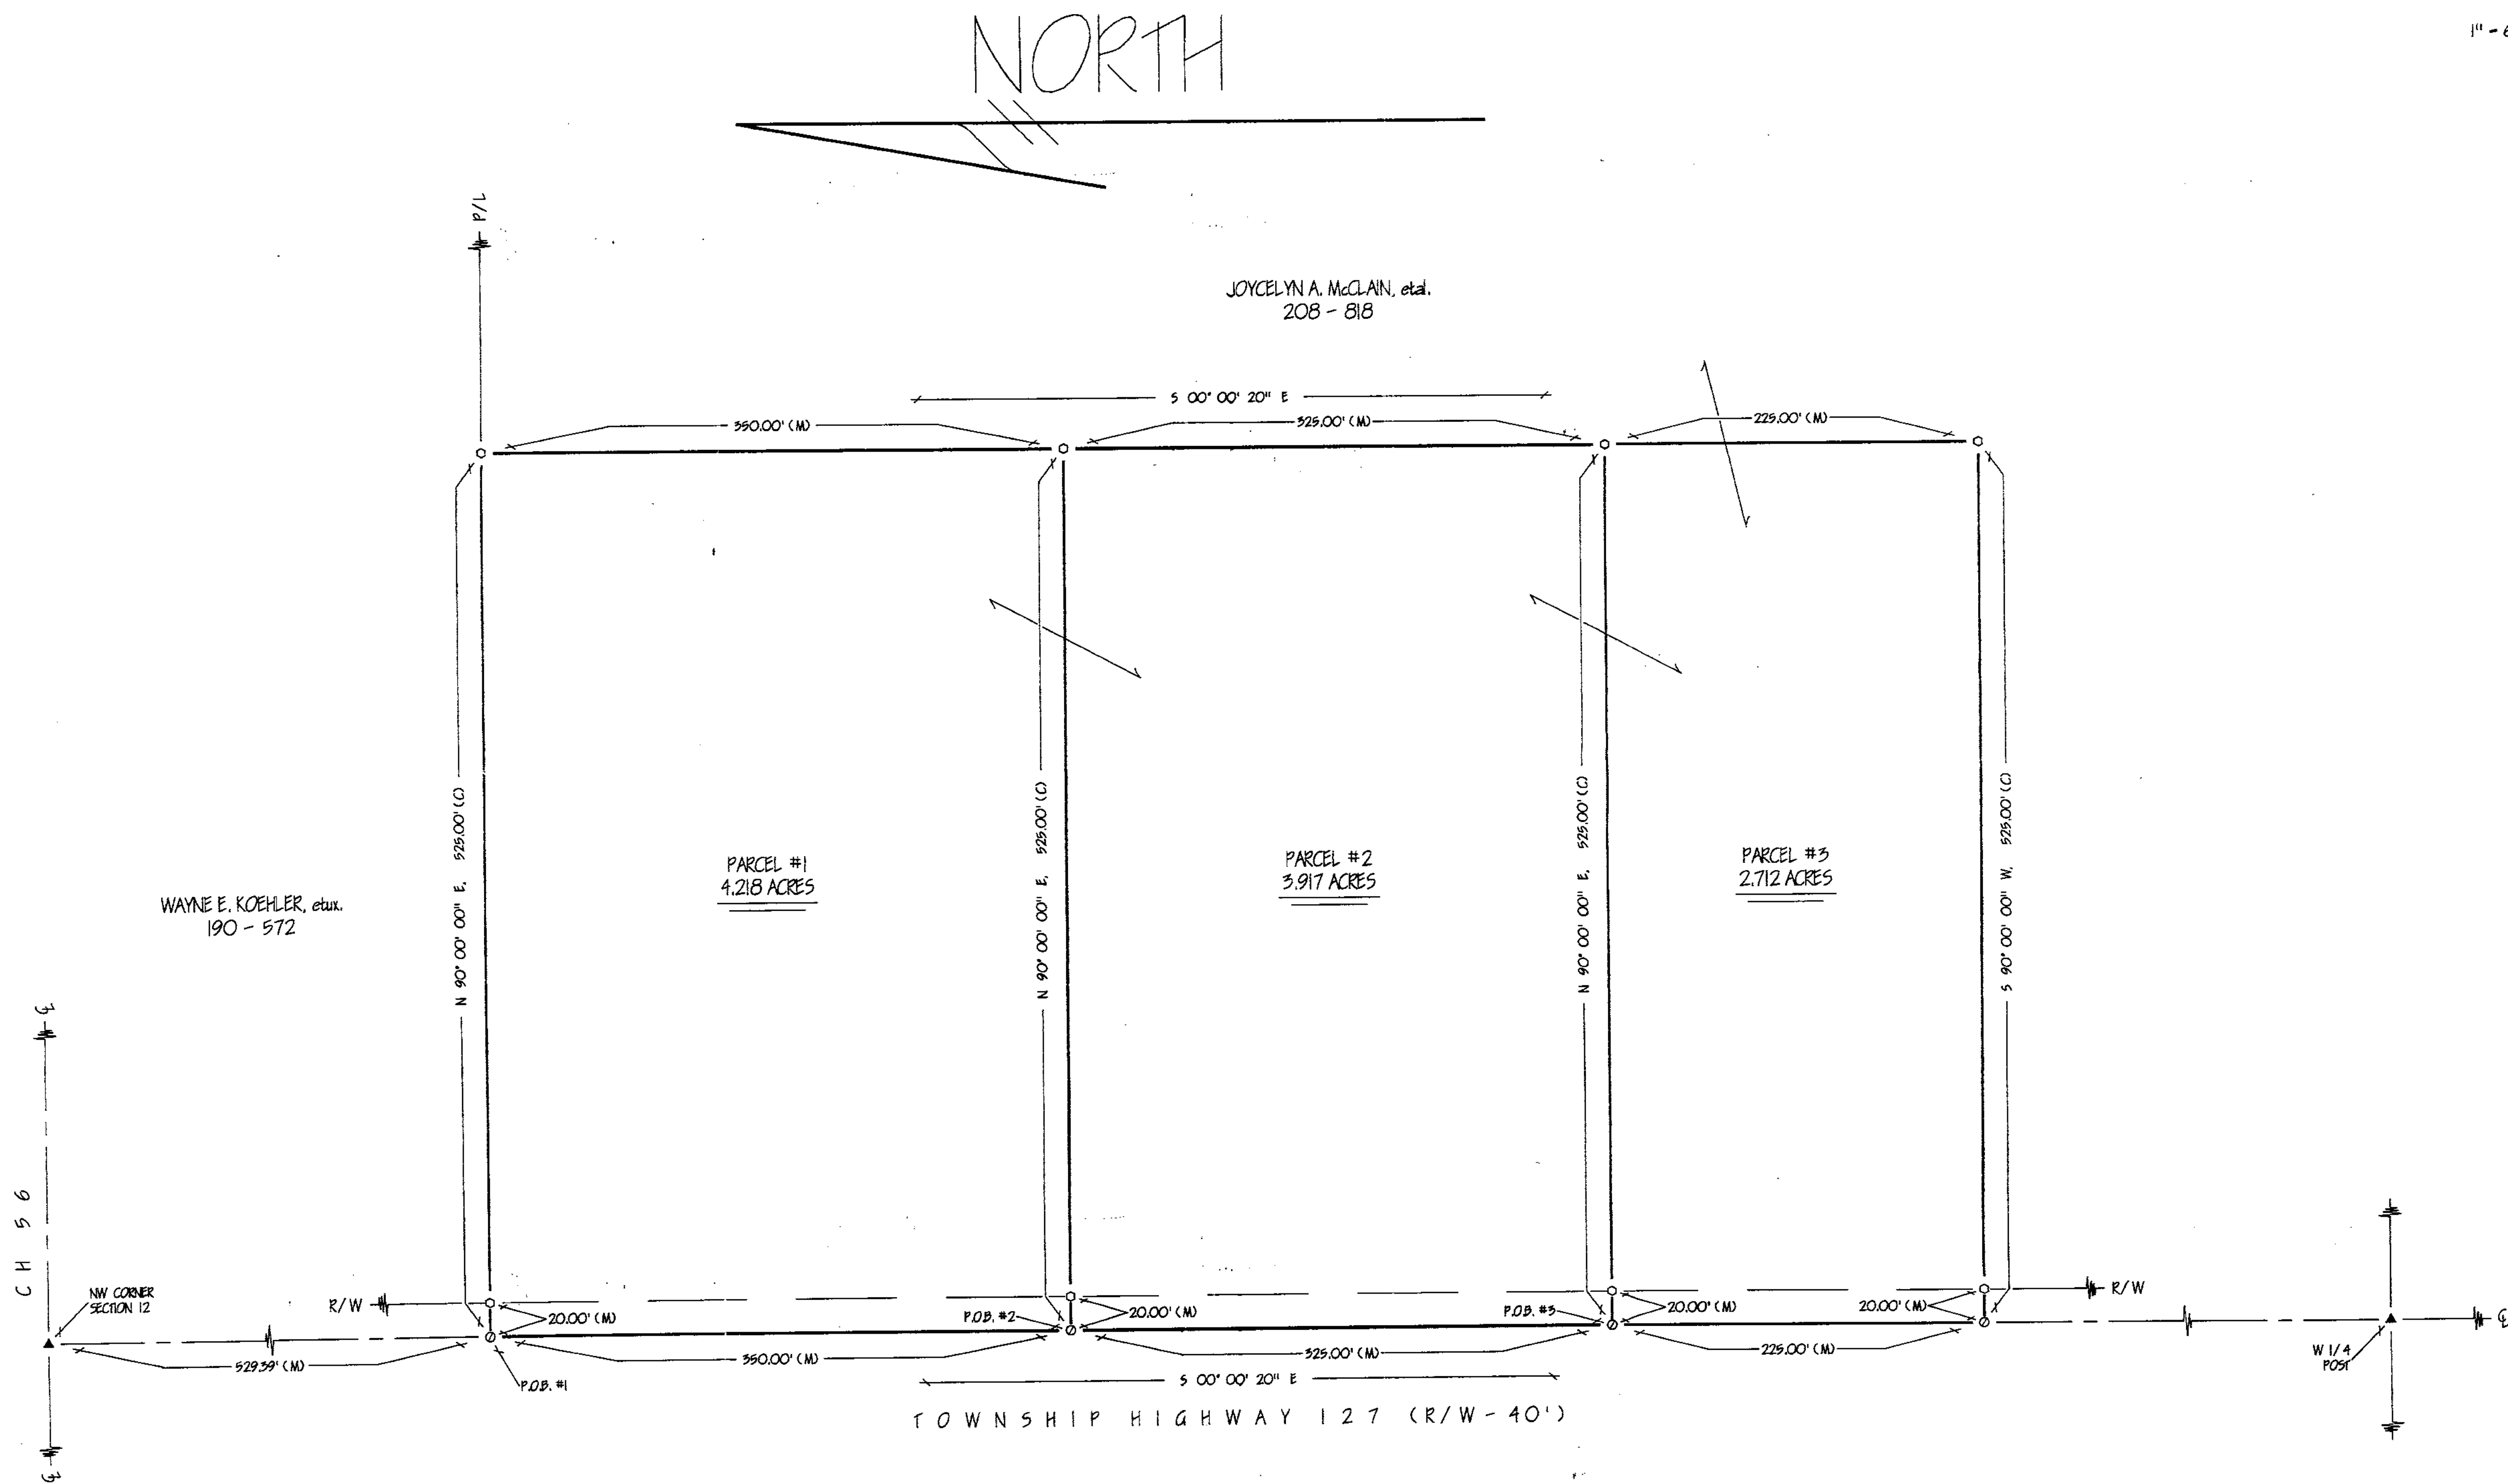


REFERENCES

- DEED VOLUMES & PAGES AS SHOWN
- WANDOT COUNTY CORNERSTONE RECORDS


LEGEND

SET	FOUND	DESCRIPTION
○	●	MONUMENT
⊙	⊙	RAILROAD SPIKE
○	●	NAIL
⊙	●	IRON PIPE
⊙	●	POLL HOLE
○	●	1/2" IRON ROD WITH PERSONALIZED CAP
○	●	IRON ROD
○	●	PENNY POST
○	●	STONE
○	●	MONUMENT BOX
X-X		FENCE
D		DEED
P		PLAT
M		MEASURED
C		CALCULATED
9		DIAMETER
SR		SURVEY RECORD
E/P		EDGE OF PAVEMENT
L.A. R/W		LIMITED ACCESS R/W
⊙		CONCRETE RIGHT OF WAY MARKER
P/L		PROPERTY LINE

Note: This survey does not include a title search. Easements or other encumbrances on or over the land are not shown on this survey.

I hereby certify that I have surveyed the above described property during August, 1996. This survey is subject to all legal highways, easements, restrictions, leases of record and of records in respective utility offices. The bearings referred to hereon are based on an assumed meridian and are only for the purpose of angular measurements.

Victor B. Koehler 08-05-96
VICTOR B. KOEHLER, P.S. NO. 7457 DATE

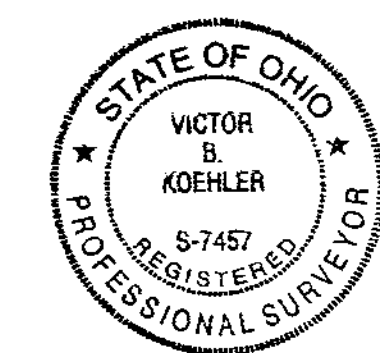

VICTOR B. KOEHLER, P.S.

P.O. BOX 28
UPPER SANDUSKY, OHIO 43351
419-294-5388

SURVEY FOR: JAY McCLAIN

LOCATED IN PART OF THE NORTHWEST
QUARTER OF SECTION 12, T-3-S-5, R-14-E,
PITT TOWNSHIP, WANDOT COUNTY, OHIO.

DRAWN BY	CHECKED BY	REVISION
PRS	VRK	08-04-96
1		1

96070-5