
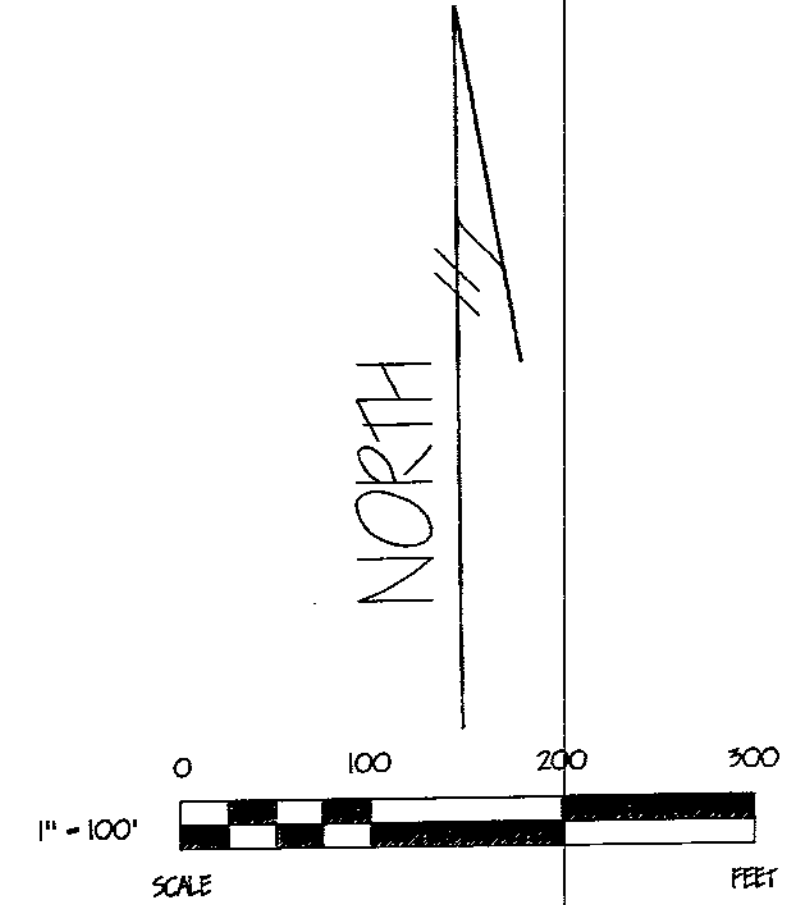


TAX MAP COPY

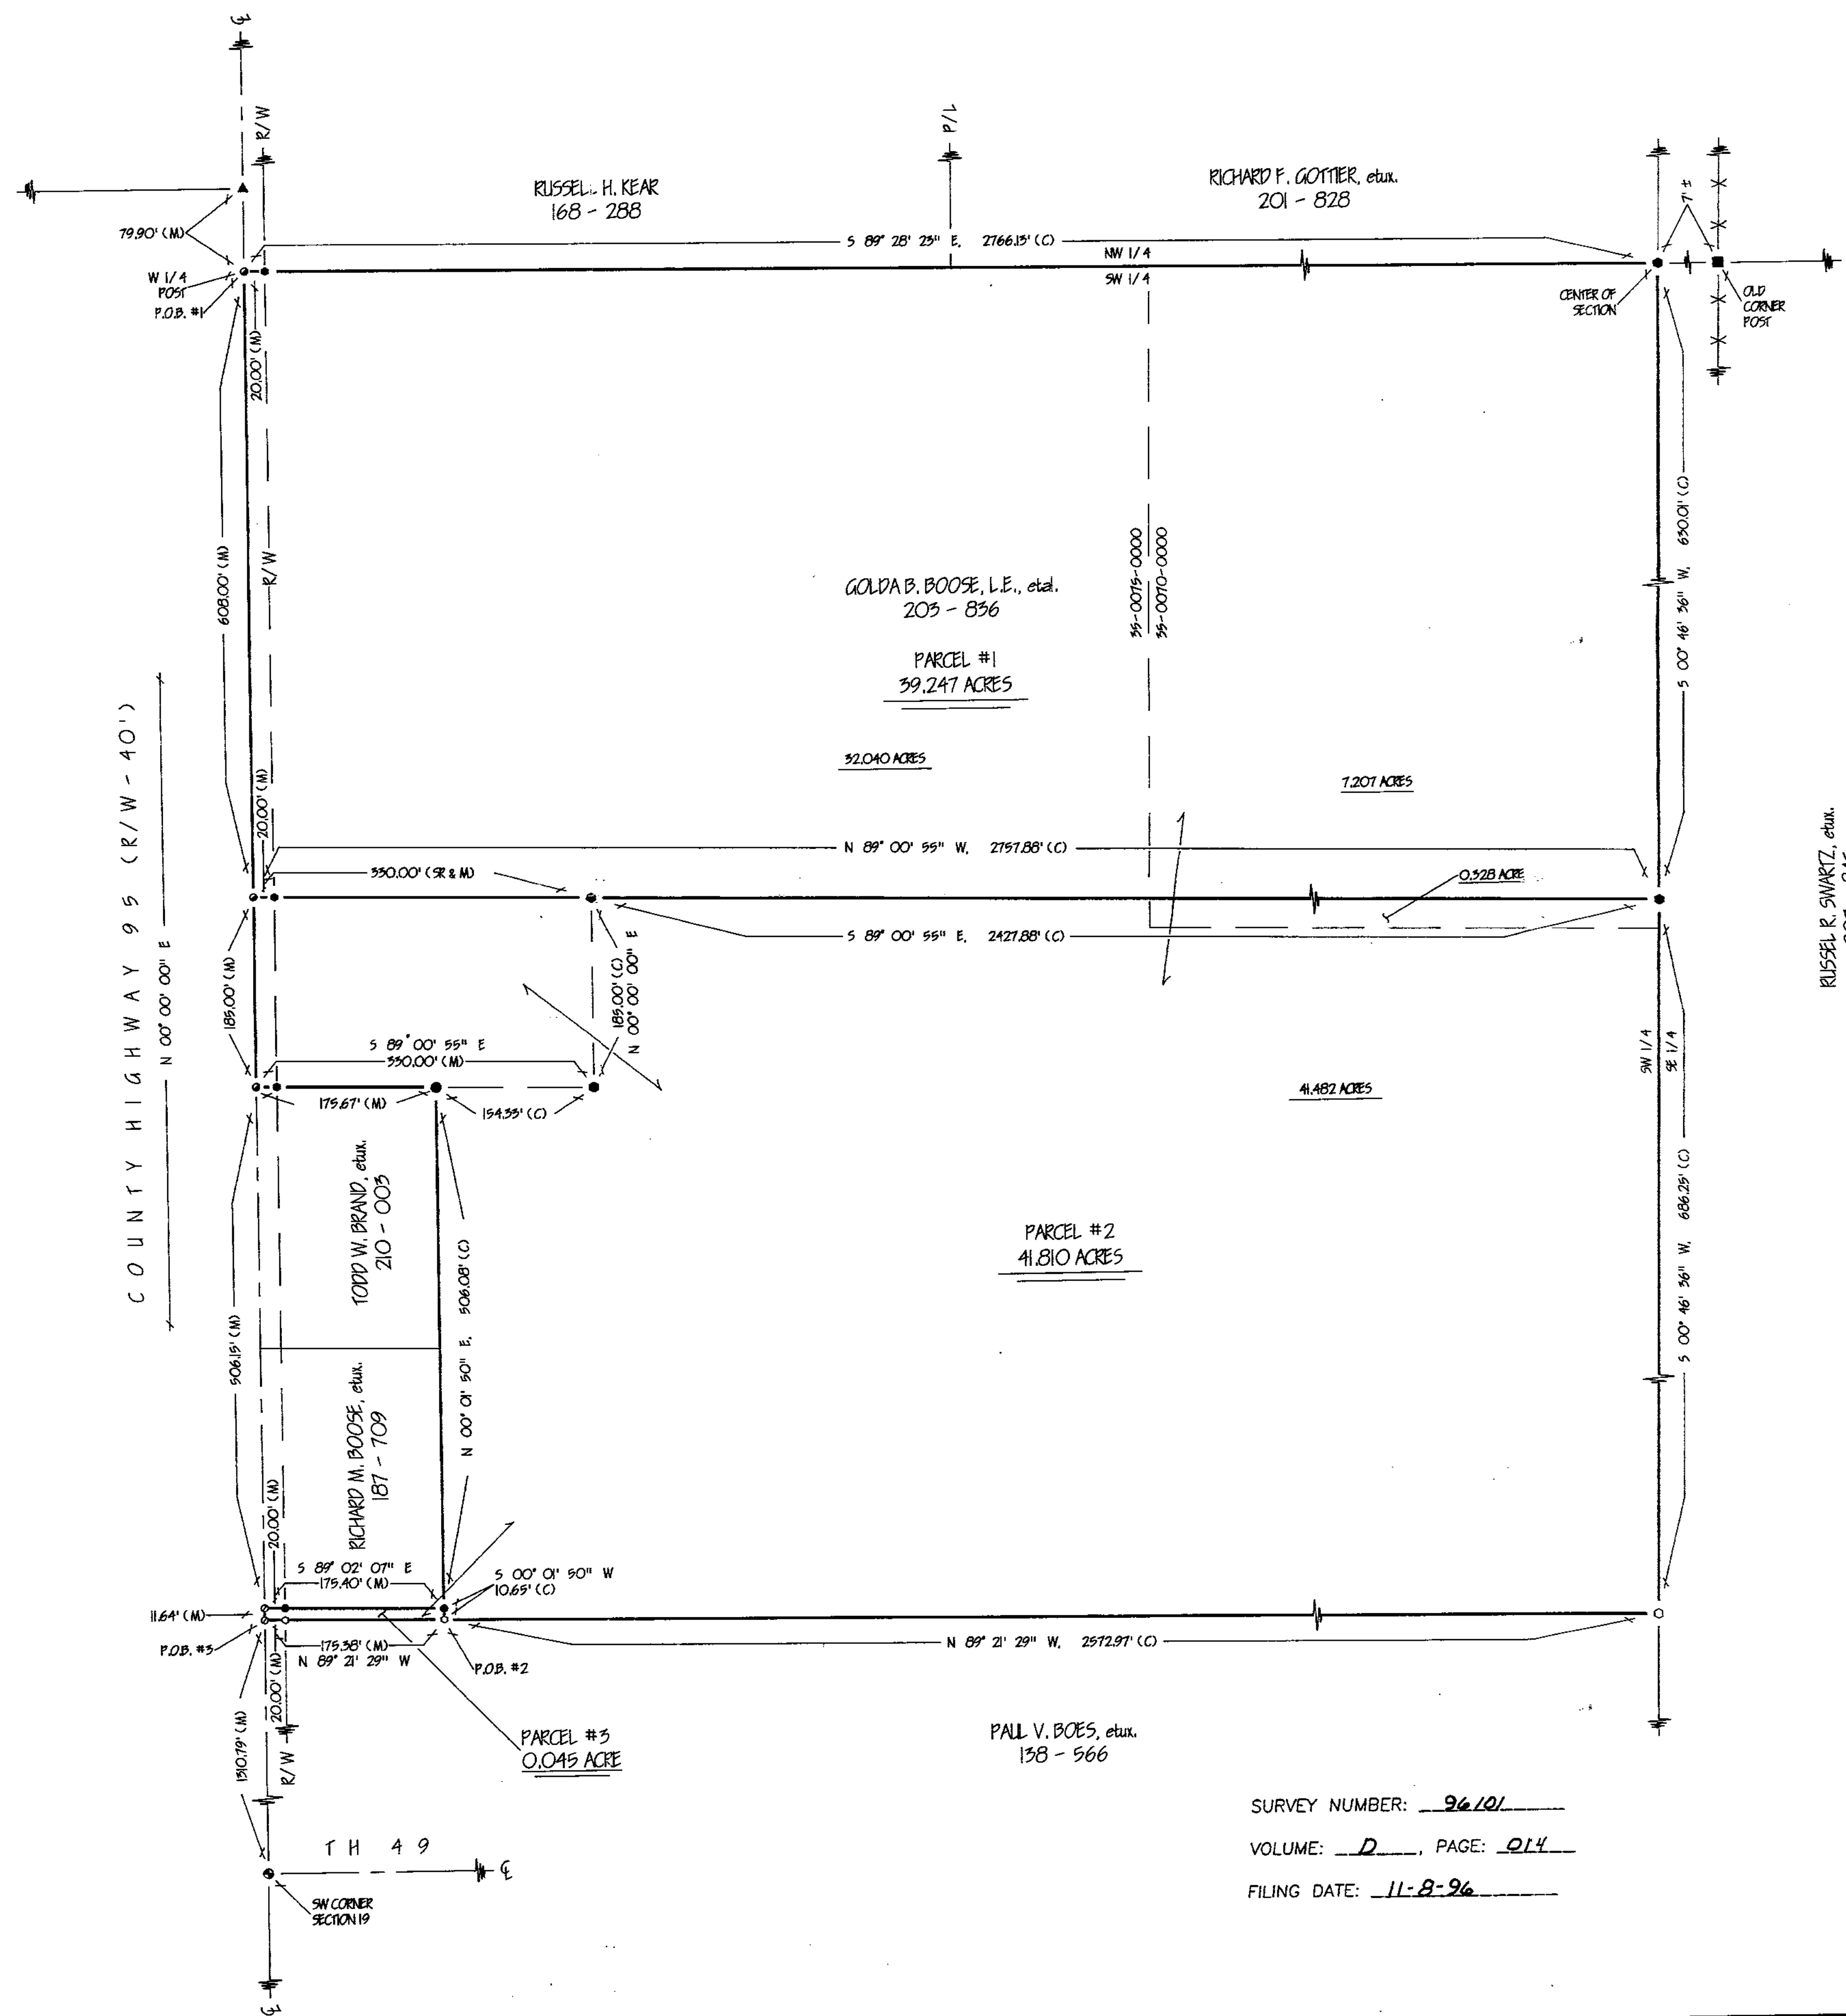

REFERENCES


- DEED VOLUMES & PAGES AS SHOWN
- WYANDOT COUNTY CORNERSTONE RECORDS
- SURVEY VOLUME 6, PAGE 977
- ORIGINAL U.S. GOV'T FIELD NOTES
- SURVEY VOLUME C, PAGE 022
- SURVEY VOLUME D, PAGE 015

LEGEND

SET	FOUND	DESCRIPTION
○	●	MONUMENT
○	●	RAILROAD SPIKE
○	●	IRON PIPE
○	●	DRILL HOLE
○	●	1/2" IRON ROD WITH PERSONALIZED CAP
○	●	IRON ROD
○	●	FENCE POST
○	●	STONE
○	●	MONUMENT BOX
○	●	FENCE
○	●	DEED
○	●	PLAT
○	●	MEASURED
○	●	CALCULATED
○	●	DRAWN
○	●	SURVEY RECORD
○	●	EDGE OF PAVEMENT
○	●	LIMITED ACCESS R/W
○	●	CONCRETE RIGHT OF WAY MARKER
○	●	PROPERTY LINE

Note: This survey does not include a title search. Easements or other encumbrances on or over the land are not shown on this survey.

I hereby certify that I have surveyed the above described property during November, 1996. This survey is subject to all legal highways, easements, restrictions, leases of record and of records in respective utility offices. The bearings referred to herein are based on an assumed meridian and are only for the purpose of angular measurements.

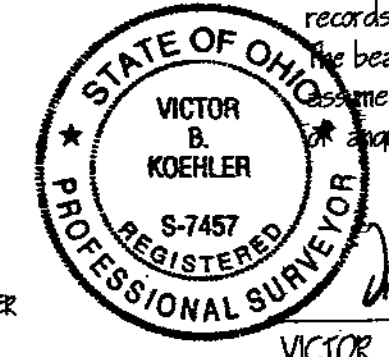

VICTOR B. KOEHLER, P.S. NO. 7457 DATE 11-08-96

VICTOR B. KOEHLER, P.S.
P.O. BOX 28
UPPER SANDUSKY, OHIO 43351
419-294-5388

SURVEY FOR: RICHARD BOOSE
LOCATED IN PART OF THE SOUTHWEST
QUARTER OF SECTION 19, T-2-S, R-13-E,
SALEM TOWNSHIP, WYANDOT COUNTY, OHIO.

DRAWN BY	CHECKED BY	REVISION
FRS	WPK	FRS 11-06-96
FRS	WPK	FRS 10-31-96
FRS	WPK	FRS 11-07-96
1	1	96077-52