


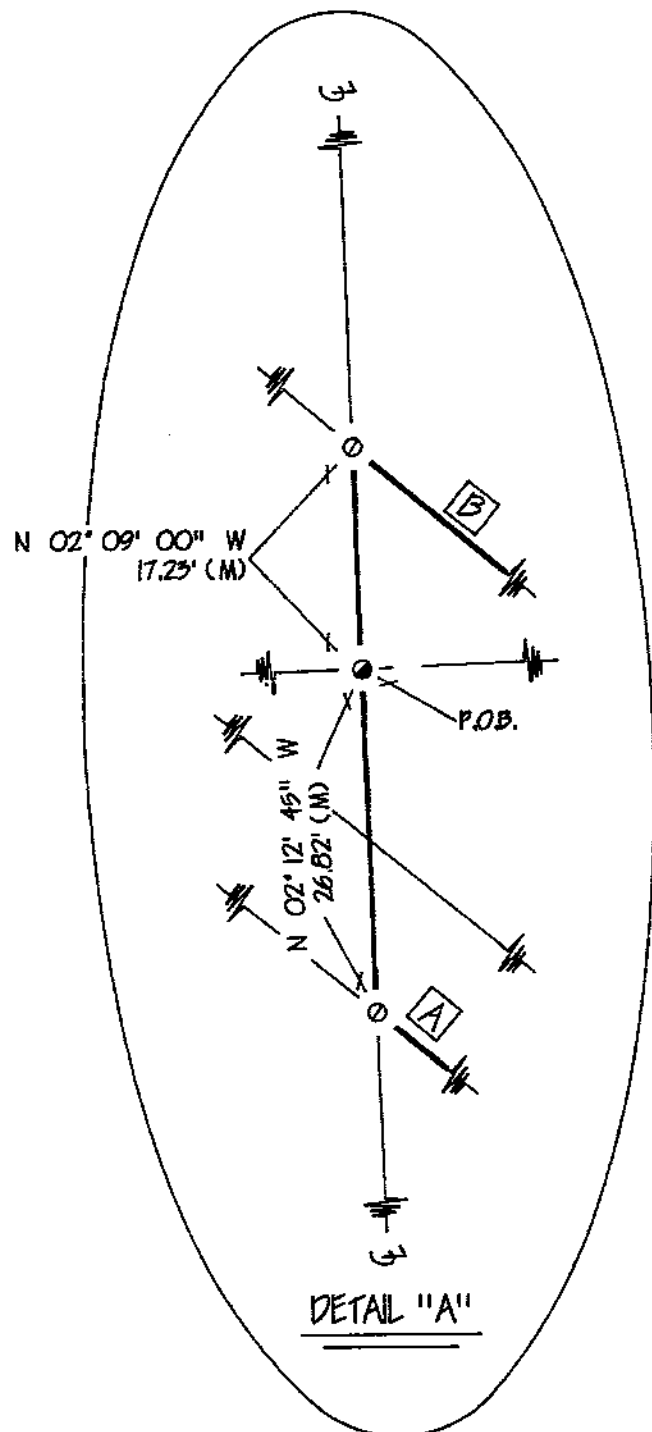

CURVE DATA

A RAD - 2556.31'
CHD - 45.52'
CHD BRG - N 51° 31' 22" W

B RAD - 2525.31'
CHD - 76.37'
CHD BRG - S 51° 14' 38" E

C RAD - 2519.31'
CHD - 87.00'
CHD BRG - N 55° 24' 26" W

D RAD - 2496.31'
CHD - 66.46'
CHD BRG - S 55° 56' 40" E

C/L RAD - 2546.31'

REFERENCES

- DEED VOLUMES & PAGES AS SHOWN
- WYANDOT COUNTY CORNERSTONE RECORDS
- SURVEY VOLUME 7, PAGE 105.

LEGEND


SET	FOUND	DESCRIPTION
⊙	●	MONUMENT
⊗	◎	RAILROAD SPIKE
○	◉	NAIL
○	◐	IRON PIPE
+	⊕	DRILL HOLE
○		1/2" 21' IRON ROD WITH PERSONALIZED CAP
	●	IRON ROD
	■	FENCE POST
	▲	STONE
	▢	MONUMENT BOX
	□	CONCRETE MONUMENT
X-X		FENCE
D		DEED
P		PLAT
M		MEASURED
		CALCULATED
φ		DIAMETER
S R		SURVEY RECORD
E/P		EDGE OF PAVEMENT
L.A. R/W		LIMITED ACCESS R/W
⊙		CONCRETE LIGHT OF WAY MARKER
P/L		PROPERTY LINE
▢		HOUSE
▣		GARAGE
▤		BARN
▥		SHED
		WATERWAY / TILE
~~~~~		SURFACE DRAINAGE

Note: This survey does not include a title search. Easements or other encumbrances on or over the land are not shown on this survey.

Note: Buildings and other structures are not shown to scale.

I hereby certify that I have surveyed the above described property during December, 1996. This survey is subject to all legal highways, easements, restrictions, leases of record and of records in respective utility offices. The bearings referred to herein are based on an assumed meridian and are only for the purpose of angular measurements.

Victor B. Koehler 12-07-96  
VICTOR B. KOEHLER P.S. NO. 7457 DATE

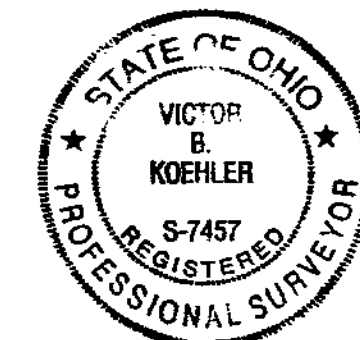

SURVEY NUMBER: 96109  
VOLUME: D, PAGE: 017  
FILING DATE: 12-9-96

VICTOR B. KOEHLER, P.S.  
P.O. BOX 28  
UPPER SANDUSKY, OHIO 43351  
419-294-5388

SURVEY FOR: CONAGRA INC.

LOCATED IN PART OF THE ORIGINAL PLAT  
OF THE VILLAGE OF SYCAMORE,  
WYANDOT COUNTY, OHIO.

DRAWN BY	CHECKED BY	REVISION
WRS 12-05-96	WRS 12-09-96	

$$\frac{1}{\dots}$$