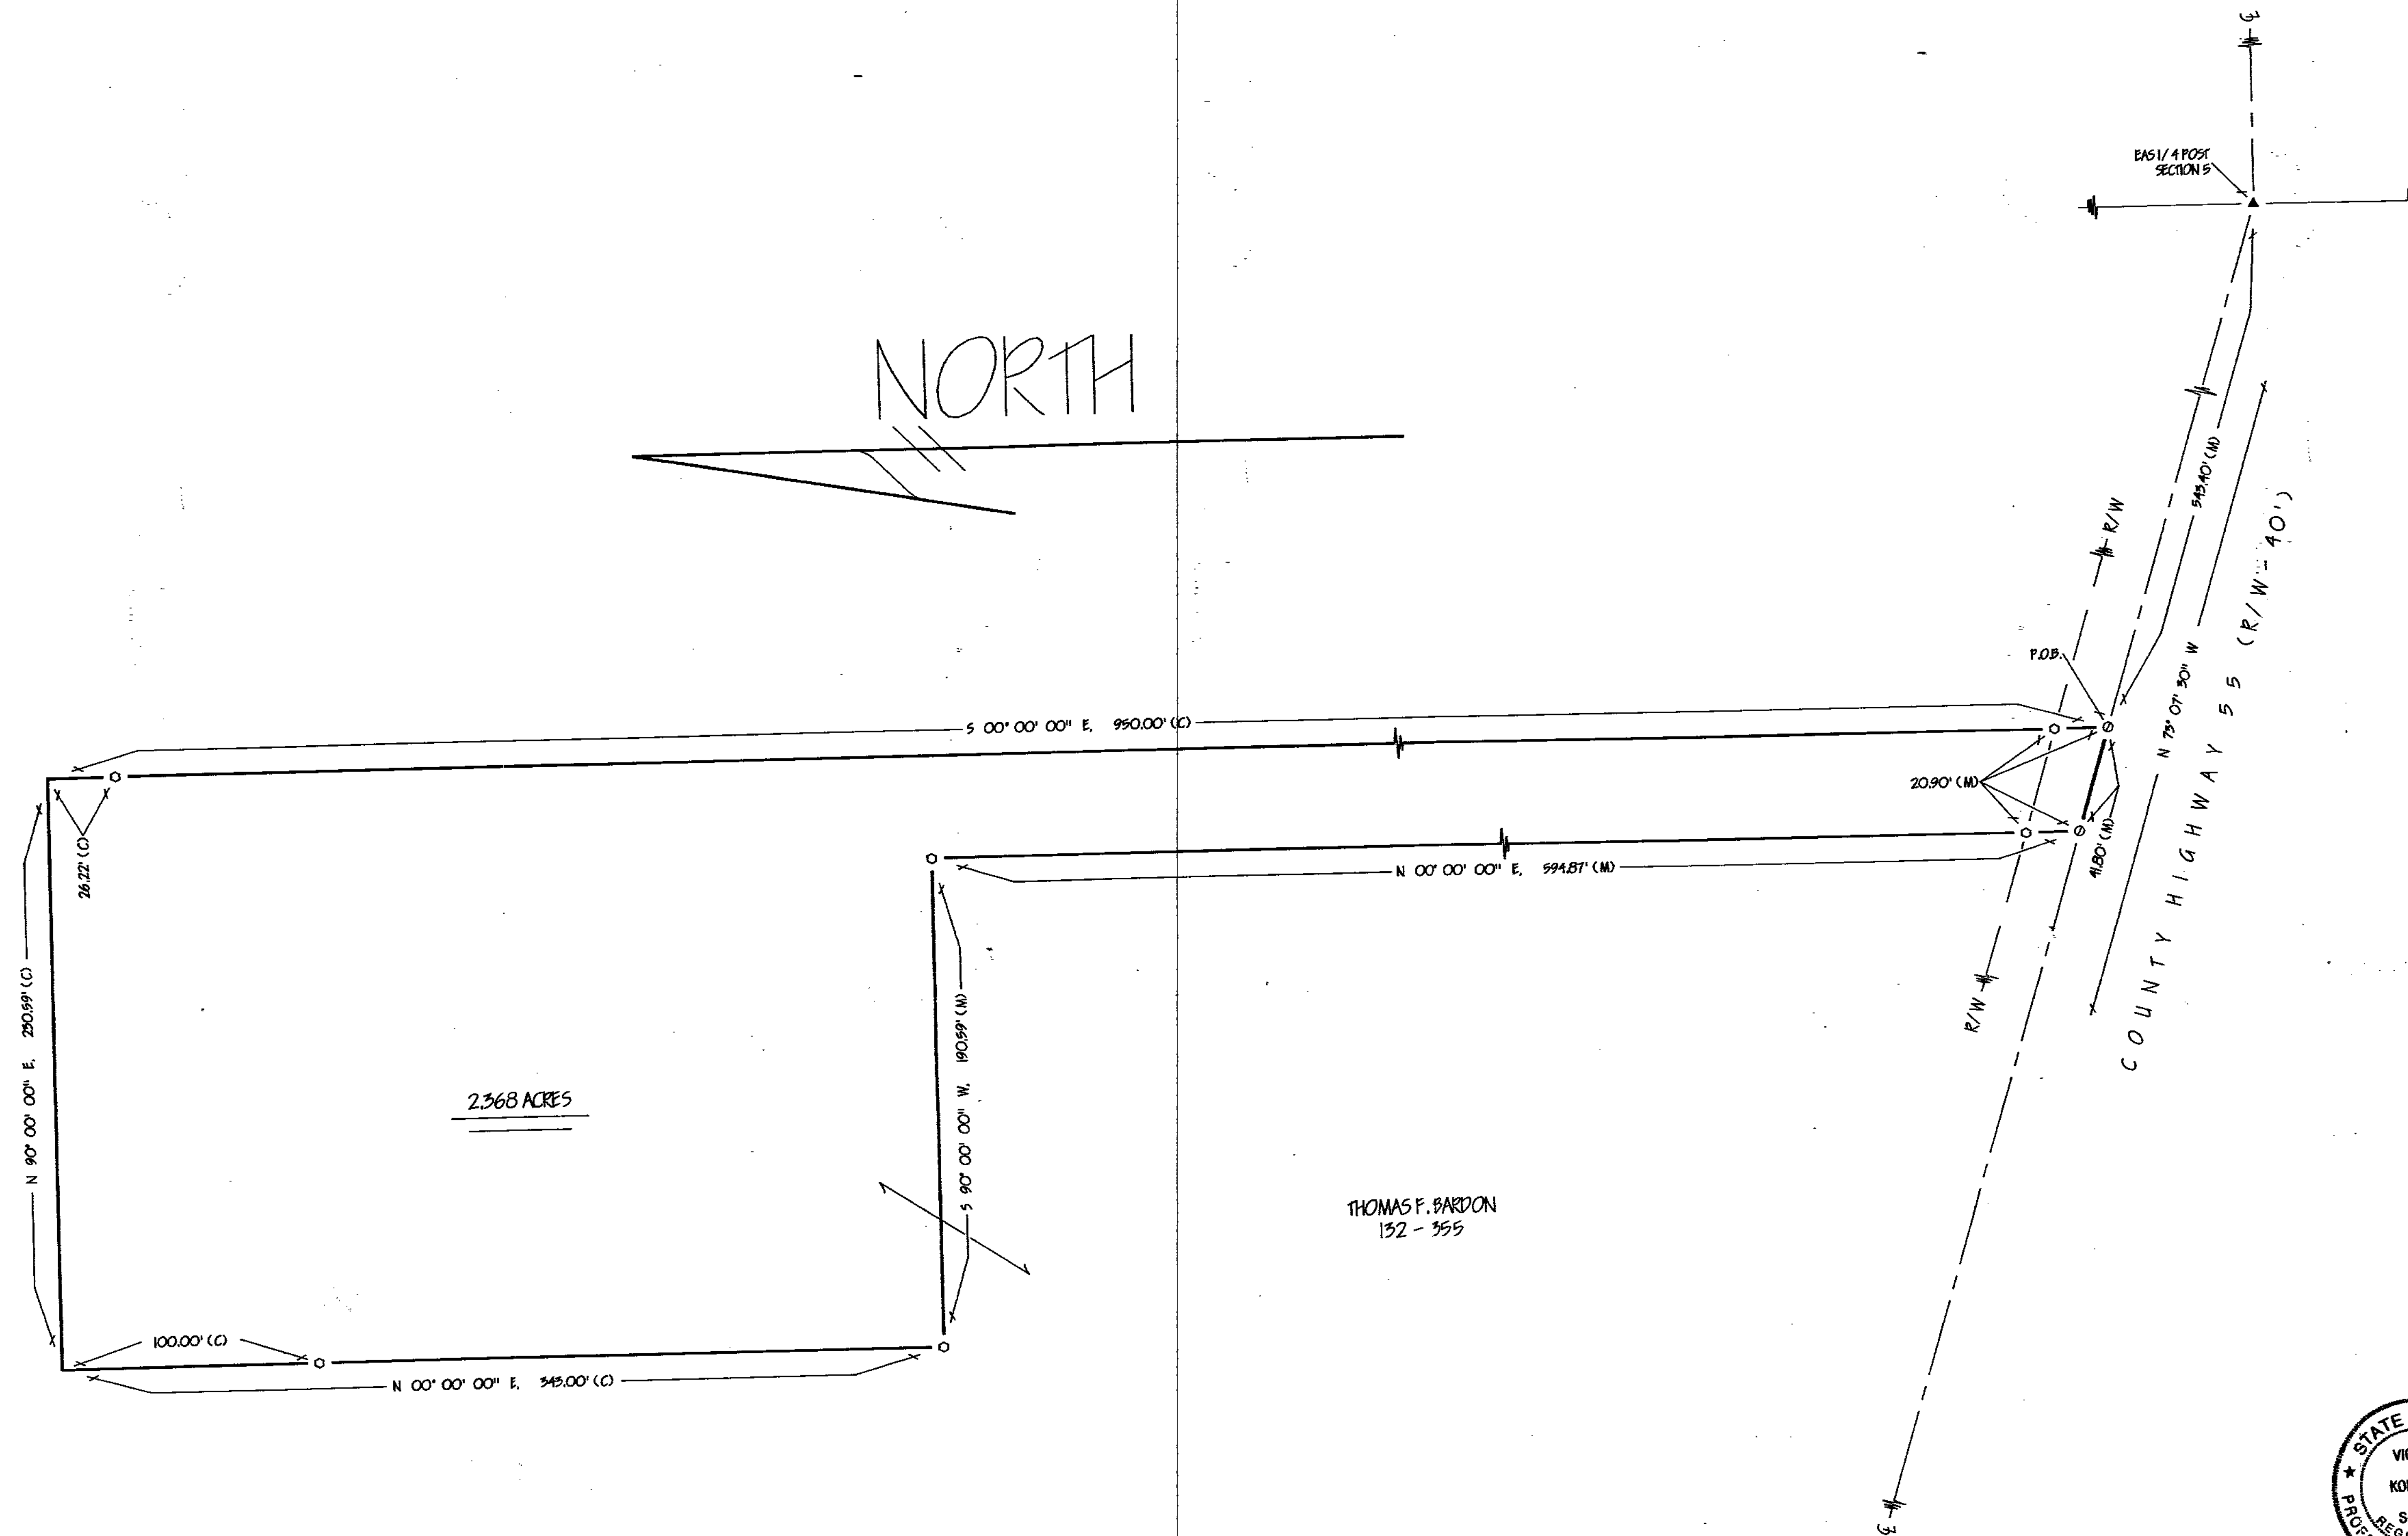


REFERENCES

- DEED VOLUMES & PAGES AS SHOWN
- WYANDOT COUNTY CORNERSTONE RECORDS

LEGEND

SET	FOUND	DESCRIPTION
●	●	MONUMENT
○	○	RAILROAD SPIKE
+	+	NAIL
×	×	IRON PIPE
●	●	DRILL HOLE
○	○	1/2" IRON ROD WITH PERSONALIZED CAP
○	○	IRON ROD
+	+	FENCE POST
●	●	STONE
■	■	MONUMENT BOX
□	□	CONCRETE MONUMENT
X-X	X-X	FENCE
D	D	DEED
P	P	PLAT
M	M	MEASURED
C	C	CALCULATED
○	○	DIAMETER
SR	SR	SURVEY RECORD
E/P	E/P	EDGE OF PAVEMENT
L.A. R/W	L.A. R/W	LIMITED ACCESS R/W
○	○	CONCRETE RIGHT OF WAY MARKER
P/L	P/L	PROPERTY LINE
■	■	HOUSE
■	■	GARAGE
■	■	BARN
■	■	SHED
---	---	WATERWAY / DRAINAGE

Note: This survey does not include a title search. Easements or other encumbrances on or over the land are not shown on this survey.

I hereby certify that I have surveyed the above described property during December, 1996. This survey is subject to all legal highways, easements, restrictions, leases of record and of records in respective utility offices. The bearings referred to herein are based on an assumed meridian and are only for the purpose of angular measurements.



Victor B. Koehler 01-07-97
VICTOR B. KOEHLER, P.S. NO. 7457 DATE

SURVEY NUMBER: 9703
VOLUME: D, PAGE: 021
FILING DATE: 1-9-97

VICTOR B. KOEHLER, P.S.

P.O. BOX 28
UPPER SANDUSKY, OHIO 43351
419-294-5388

SURVEY FOR: DAN & BAKED SKILL

LOCATED IN PART OF THE NORTHEAST
QUARTER OF SECTION 5, T-3-S, R-14-E,
CRANE TOWNSHIP, WYANDOT COUNTY, OHIO.

DRAWN BY
PMS
01-05-96

CHECKED BY
VWK
01-06-97

1

1

96116-5

CRANE
S-3-14
FIELD
PMS