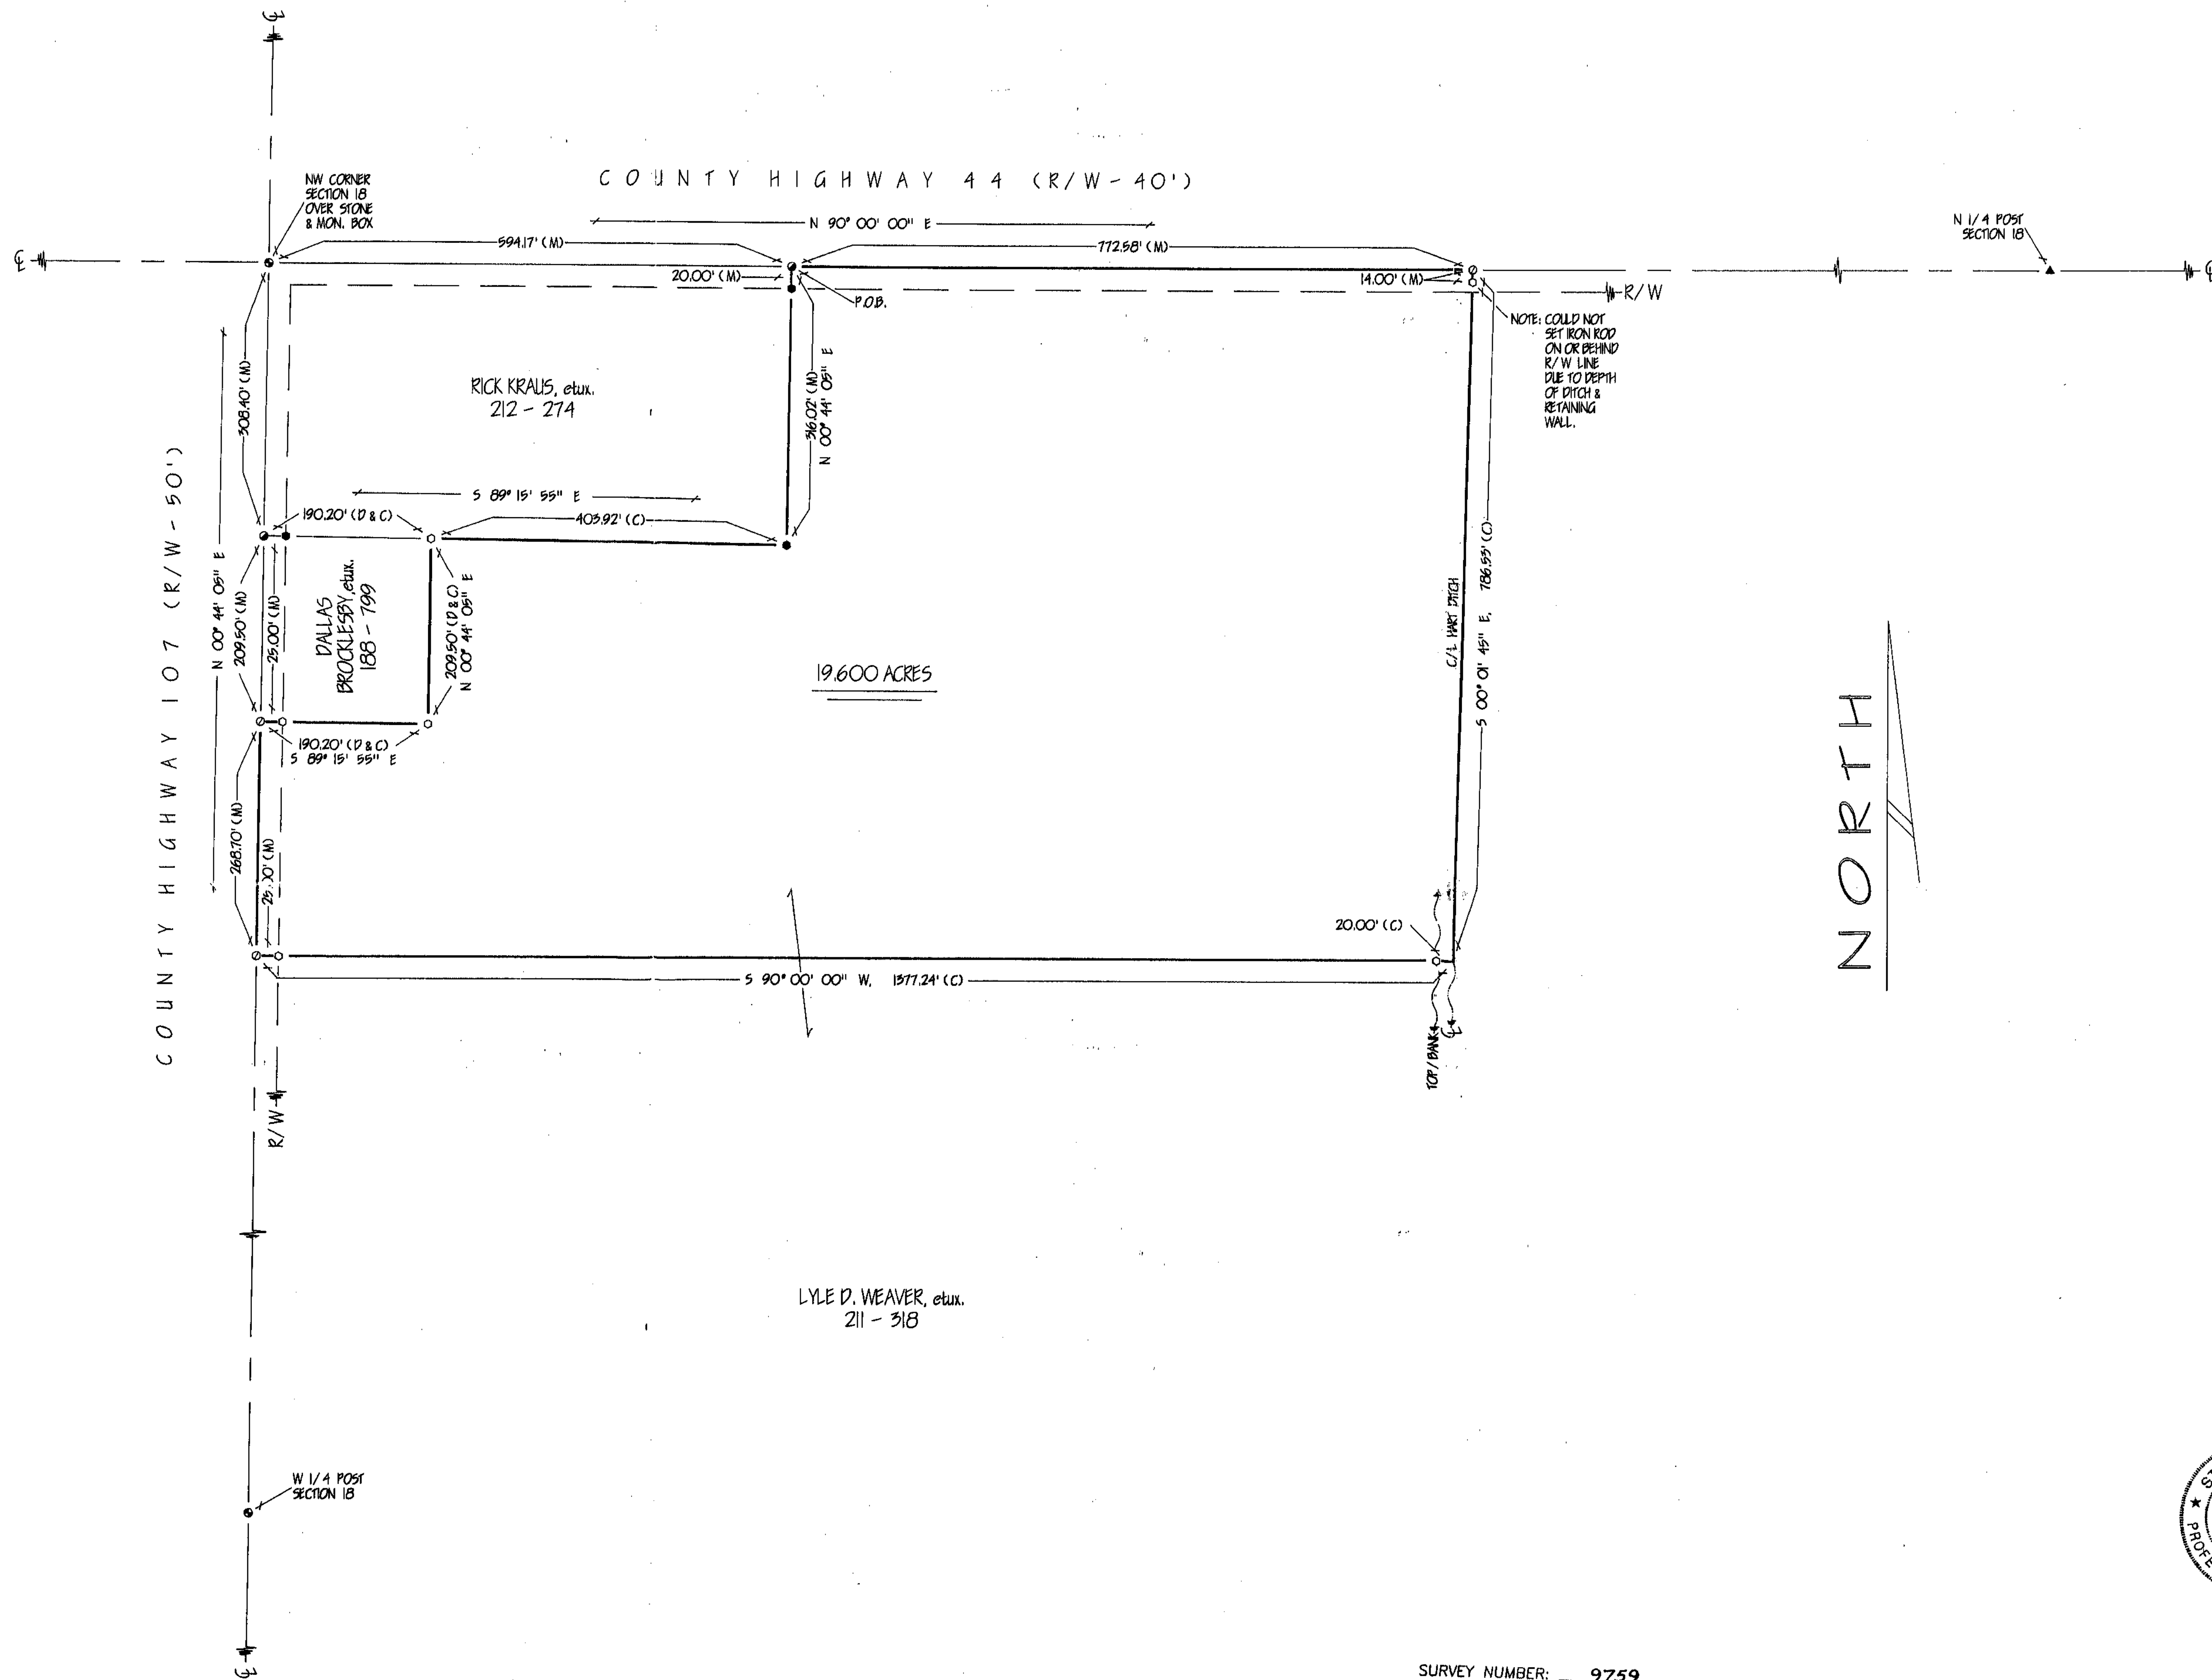


REFERENCES

- DEED VOLUMES & PAGES AS SHOWN
- WYANDOT COUNTY CORNERSTONE RECORDS
- SURVEY VOLUME C, PAGE 56.

LEGEND

SET	FOUND	DESCRIPTION
●	●	MONUMENT
○	○	RAILROAD SPIKE
○	○	VAL
○	○	IRON PIPE
○	○	DRILL HOLE
○	○	1/2" IRON ROD WITH PERSONALIZED CAP
○	○	IRON ROD
○	○	STONE POST
○	○	MONUMENT BOX
○	○	CONCRETE MONUMENT
○	○	FENCE
○	○	DEED
○	○	PLAT
○	○	MEASURED
○	○	CALCULATED
○	○	DIAMETER
○	○	SURVEY RECORD
○	○	EDGE OF PAVEMENT
○	○	LIMITED ACCESS R/W
○	○	CONCRETE RIGHT OF WAY MARKER
○	○	PROPERTY LINE
○	○	HOUSE
○	○	GNARL
○	○	BARN
○	○	SHED
○	○	STEEL I-BEAM
○	○	WATERWAY / TIE
○	○	SURFACE DRAINAGE

Note: This survey does not include a title search.
Easements or other encumbrances on or over
the land are not shown on this survey.

I hereby declare that I have surveyed the above
described property during July, 1997.
This survey is subject to all legal highways,
easements, restrictions, leases of record and of
records in respective utility offices.
The bearings referred to hereon are based on
an assumed meridian and are only for the purpose
of angular measurements.



Victor B. Koehler 07-16-97
VICTOR B. KOEHLER, P.S. NO. 7457 DATE

SURVEY NUMBER: 9759
VOLUME: D, PAGE: 25
FILING DATE: 7-25-97

SURVEY FOR: LYLE D. WEAVER

LOCATED IN PART OF THE NORTHWEST
QUARTER OF SECTION 18, T-2-S, R-14-E,
CRANE TOWNSHIP, WYANDOT COUNTY, OHIO.

DRAWN BY	CHECKED BY	REVISION
FRS	VBK	7-14-97
1		1

97078-5

VICTOR B. KOEHLER, P.S.
P.O. BOX 28
UPPER SANDUSKY, OHIO 43351
419-294-5388