



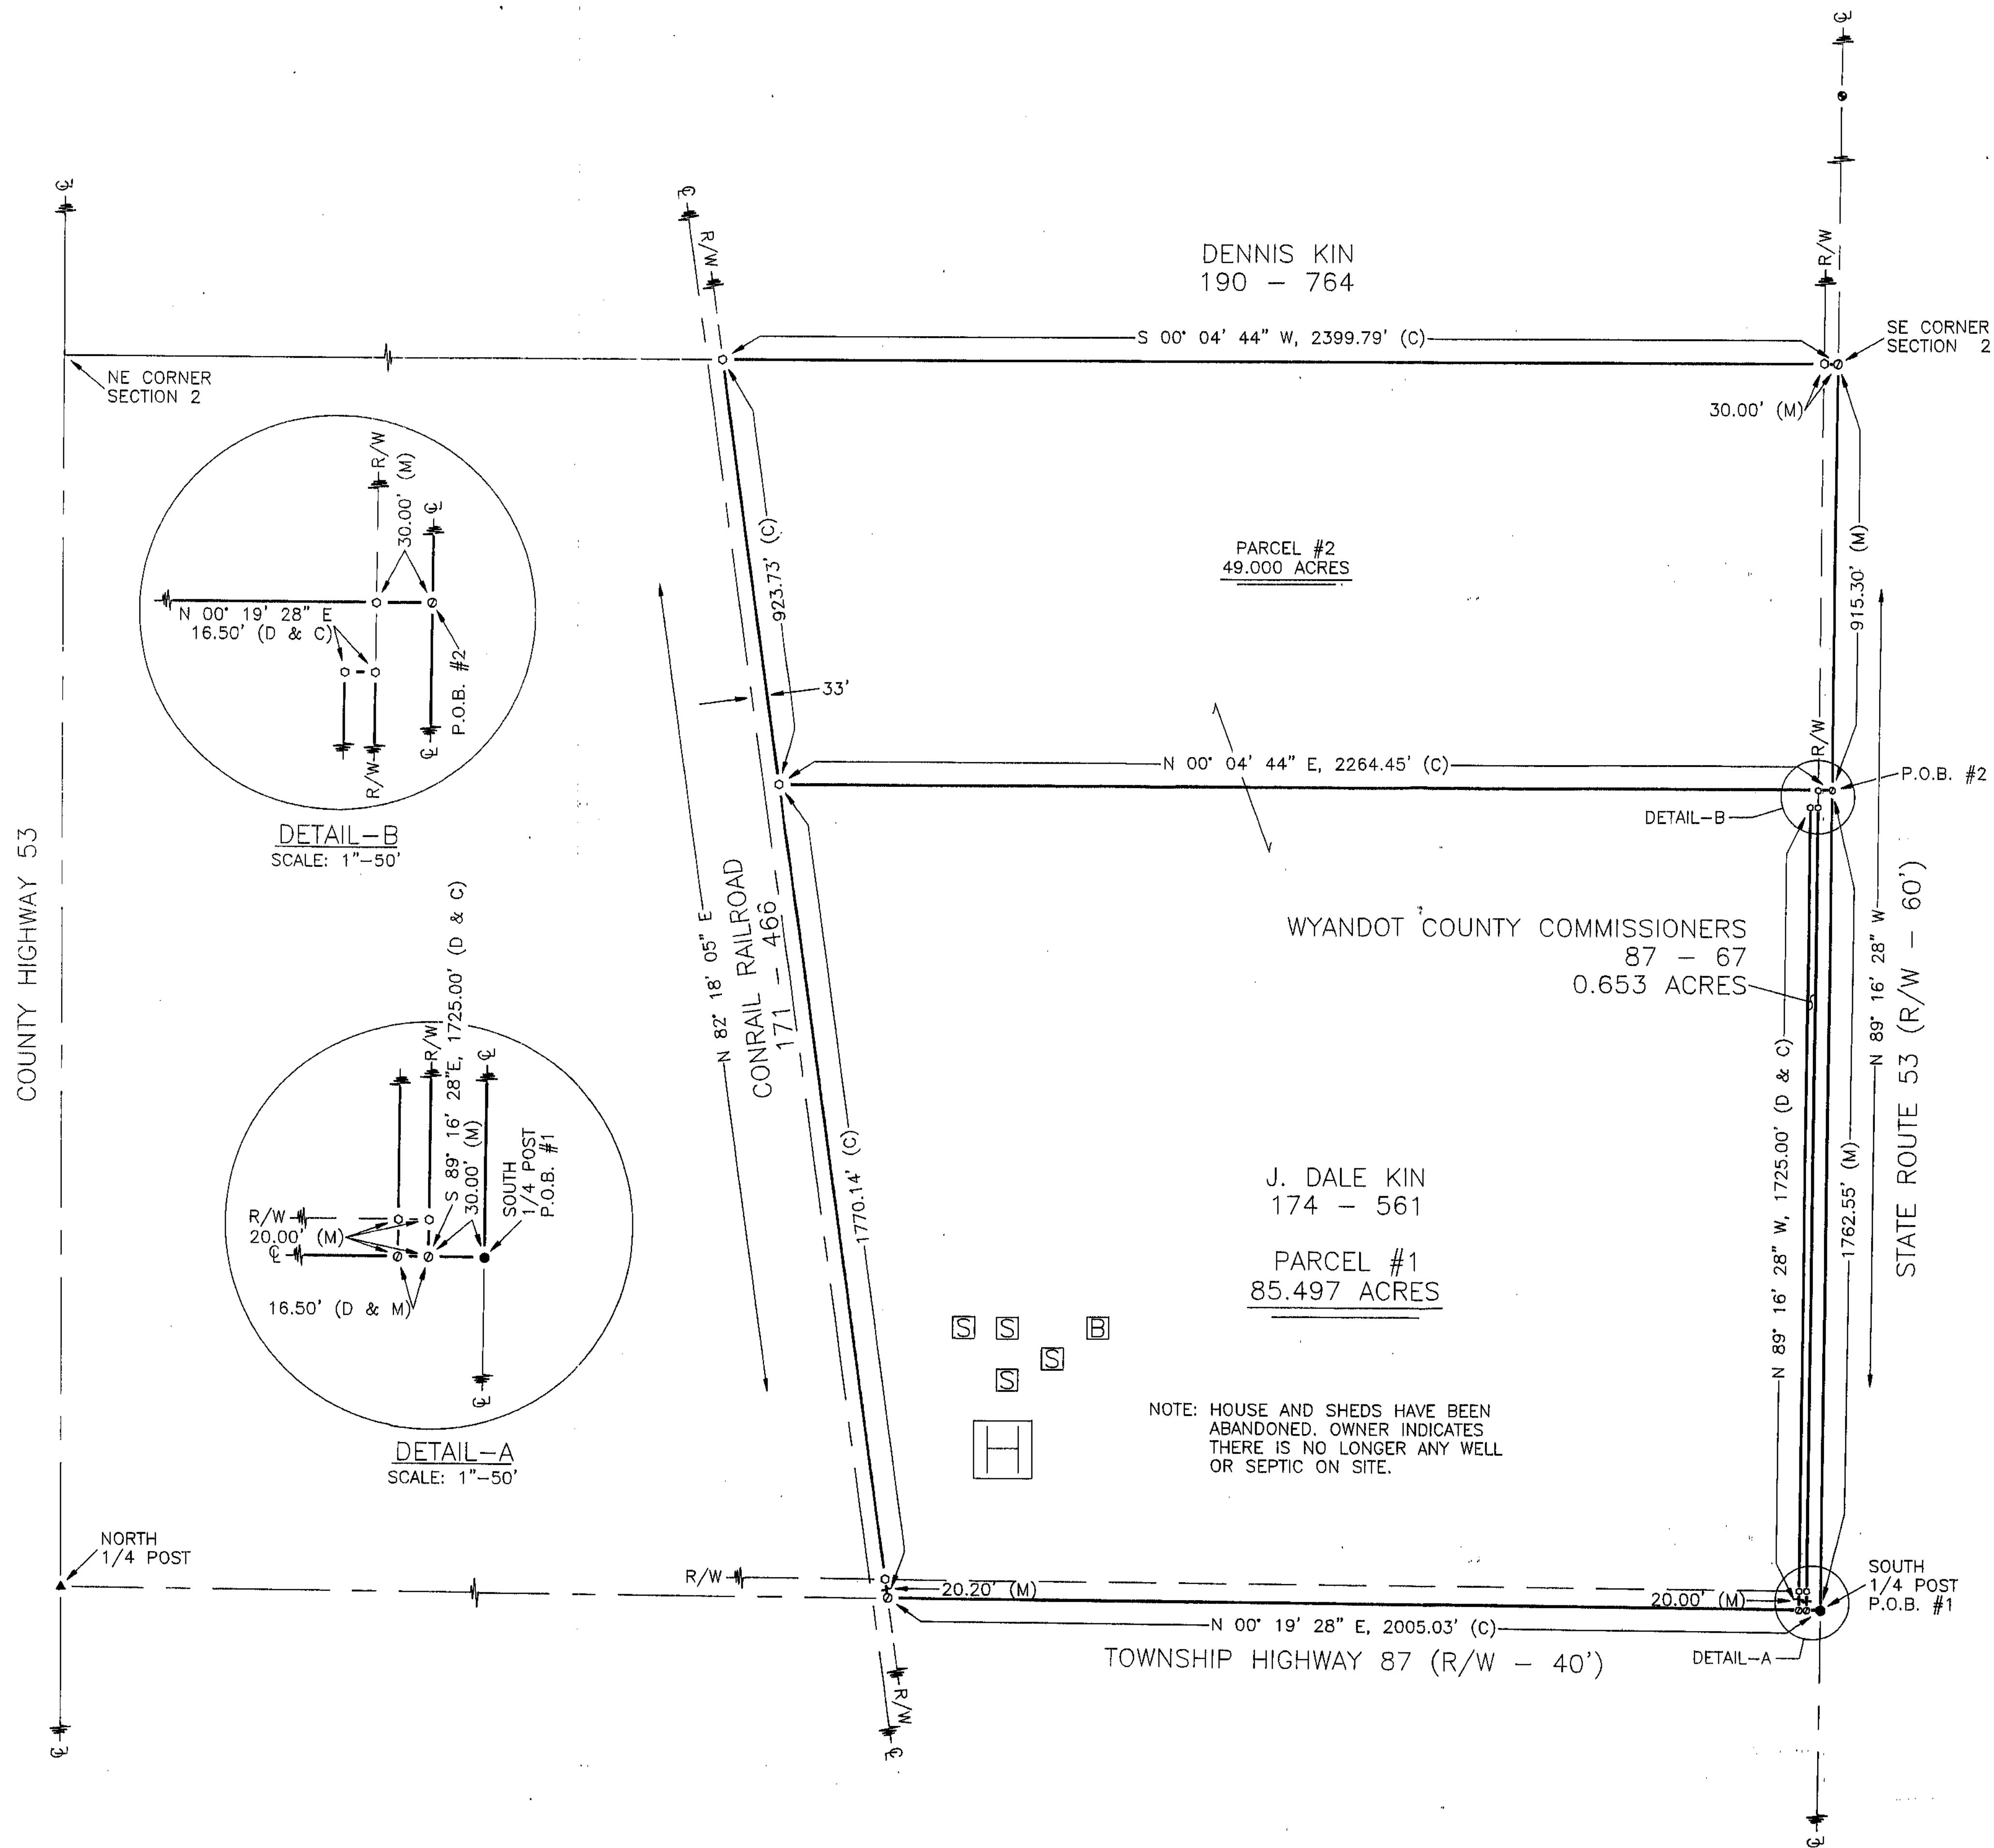

N O R T H

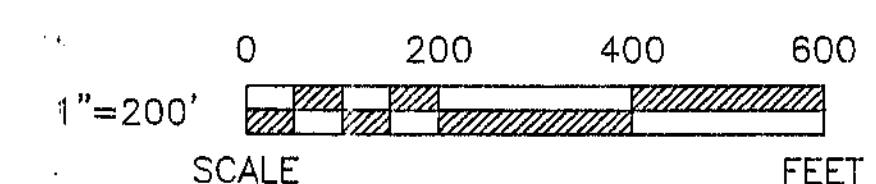

REFERENCES

- DEED VOLUMES & PAGES AS SHOWN
- WYANDOT COUNTY CORNERSTONE RECORDS
- SURVEY VOLUME 3, PAGE 117.
- SURVEY VOLUME 3, PAGE 71.

LEGEND

SET	FOUND	DESCRIPTION
○	●	MONUMENT
○	●	RAILROAD SPIKE
○	●	NAIL
○	●	IRON PIPE
○	●	DRILL HOLE
○	●	1/2" IRON ROD WITH PERSONALIZED CAP
○	●	IRON ROD
○	●	FENCE POST
○	●	STONE
○	●	MONUMENT BOX
○	●	CONCRETE MONUMENT
○	●	FENCE
○	●	DEED
○	●	PLAT
○	●	MEASURED
○	●	CALCULATED
○	●	DIAMETER
○	●	SR
○	●	E/P
○	●	L.A. R/W
○	●	LIMITED ACCESS R/W
○	●	CONCRETE RIGHT OF WAY MARKER
○	●	P/L
○	●	PROPERTY LINE
○	●	HOUSE
○	●	GARAGE
○	●	BARN
○	●	SHED
○	●	STEEL I-BEAM
○	●	WATERWAY/TILE
○	●	SURFACE DRAINAGE

SURVEY NUMBER: 9774
VOLUME: D, PAGE: 29
FILING DATE: 9-12-97

NOTE: THIS SURVEY DOES NOT INCLUDE A TITLE SEARCH. EASEMENTS OR OTHER ENCUMBRANCES ON OR OVER THE LAND ARE NOT SHOWN ON THIS SURVEY.

I HEREBY DECLARE THAT I HAVE SURVEYED THE ABOVE DESCRIBED PROPERTY DURING SEPTEMBER, 1997. THIS SURVEY IS SUBJECT TO ALL LEGAL HIGHWAYS, EASEMENTS, RESTRICTIONS, LEASES OF RECORD AND OF RECORDS IN RESPECTIVE UTILITY OFFICES. THE BEARINGS REFERRED TO HEREON ARE BASED ON AN ASSUMED MERIDIAN AND ARE ONLY FOR THE PURPOSE OF ANGULAR MEASUREMENT.

Victor B. Koehler
VICTOR B. KOEHLER, P.S. NO. 7457
DATE: 09-16-97

SURVEY FOR: AL KIN

LOCATED IN PART OF THE SOUTHEAST QUARTER OF SECTION 2, T-3-S, R-12-E, JACKSON TOWNSHIP, WYANDOT COUNTY, OHIO.

VICTOR B. KOEHLER, P.S.
P.O. BOX 28
UPPER SANDUSKY, OHIO 43351
419-294-5388

DRAWN BY	CHECKED BY	REVISION
FRS	VBK	9-16-97
9-15-97		
1		1
97091		S