
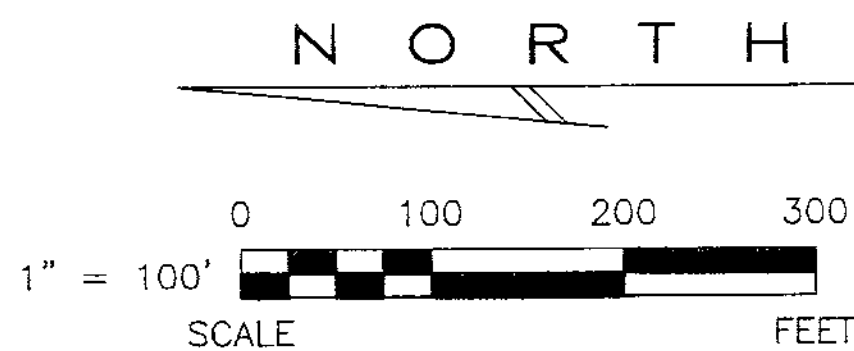


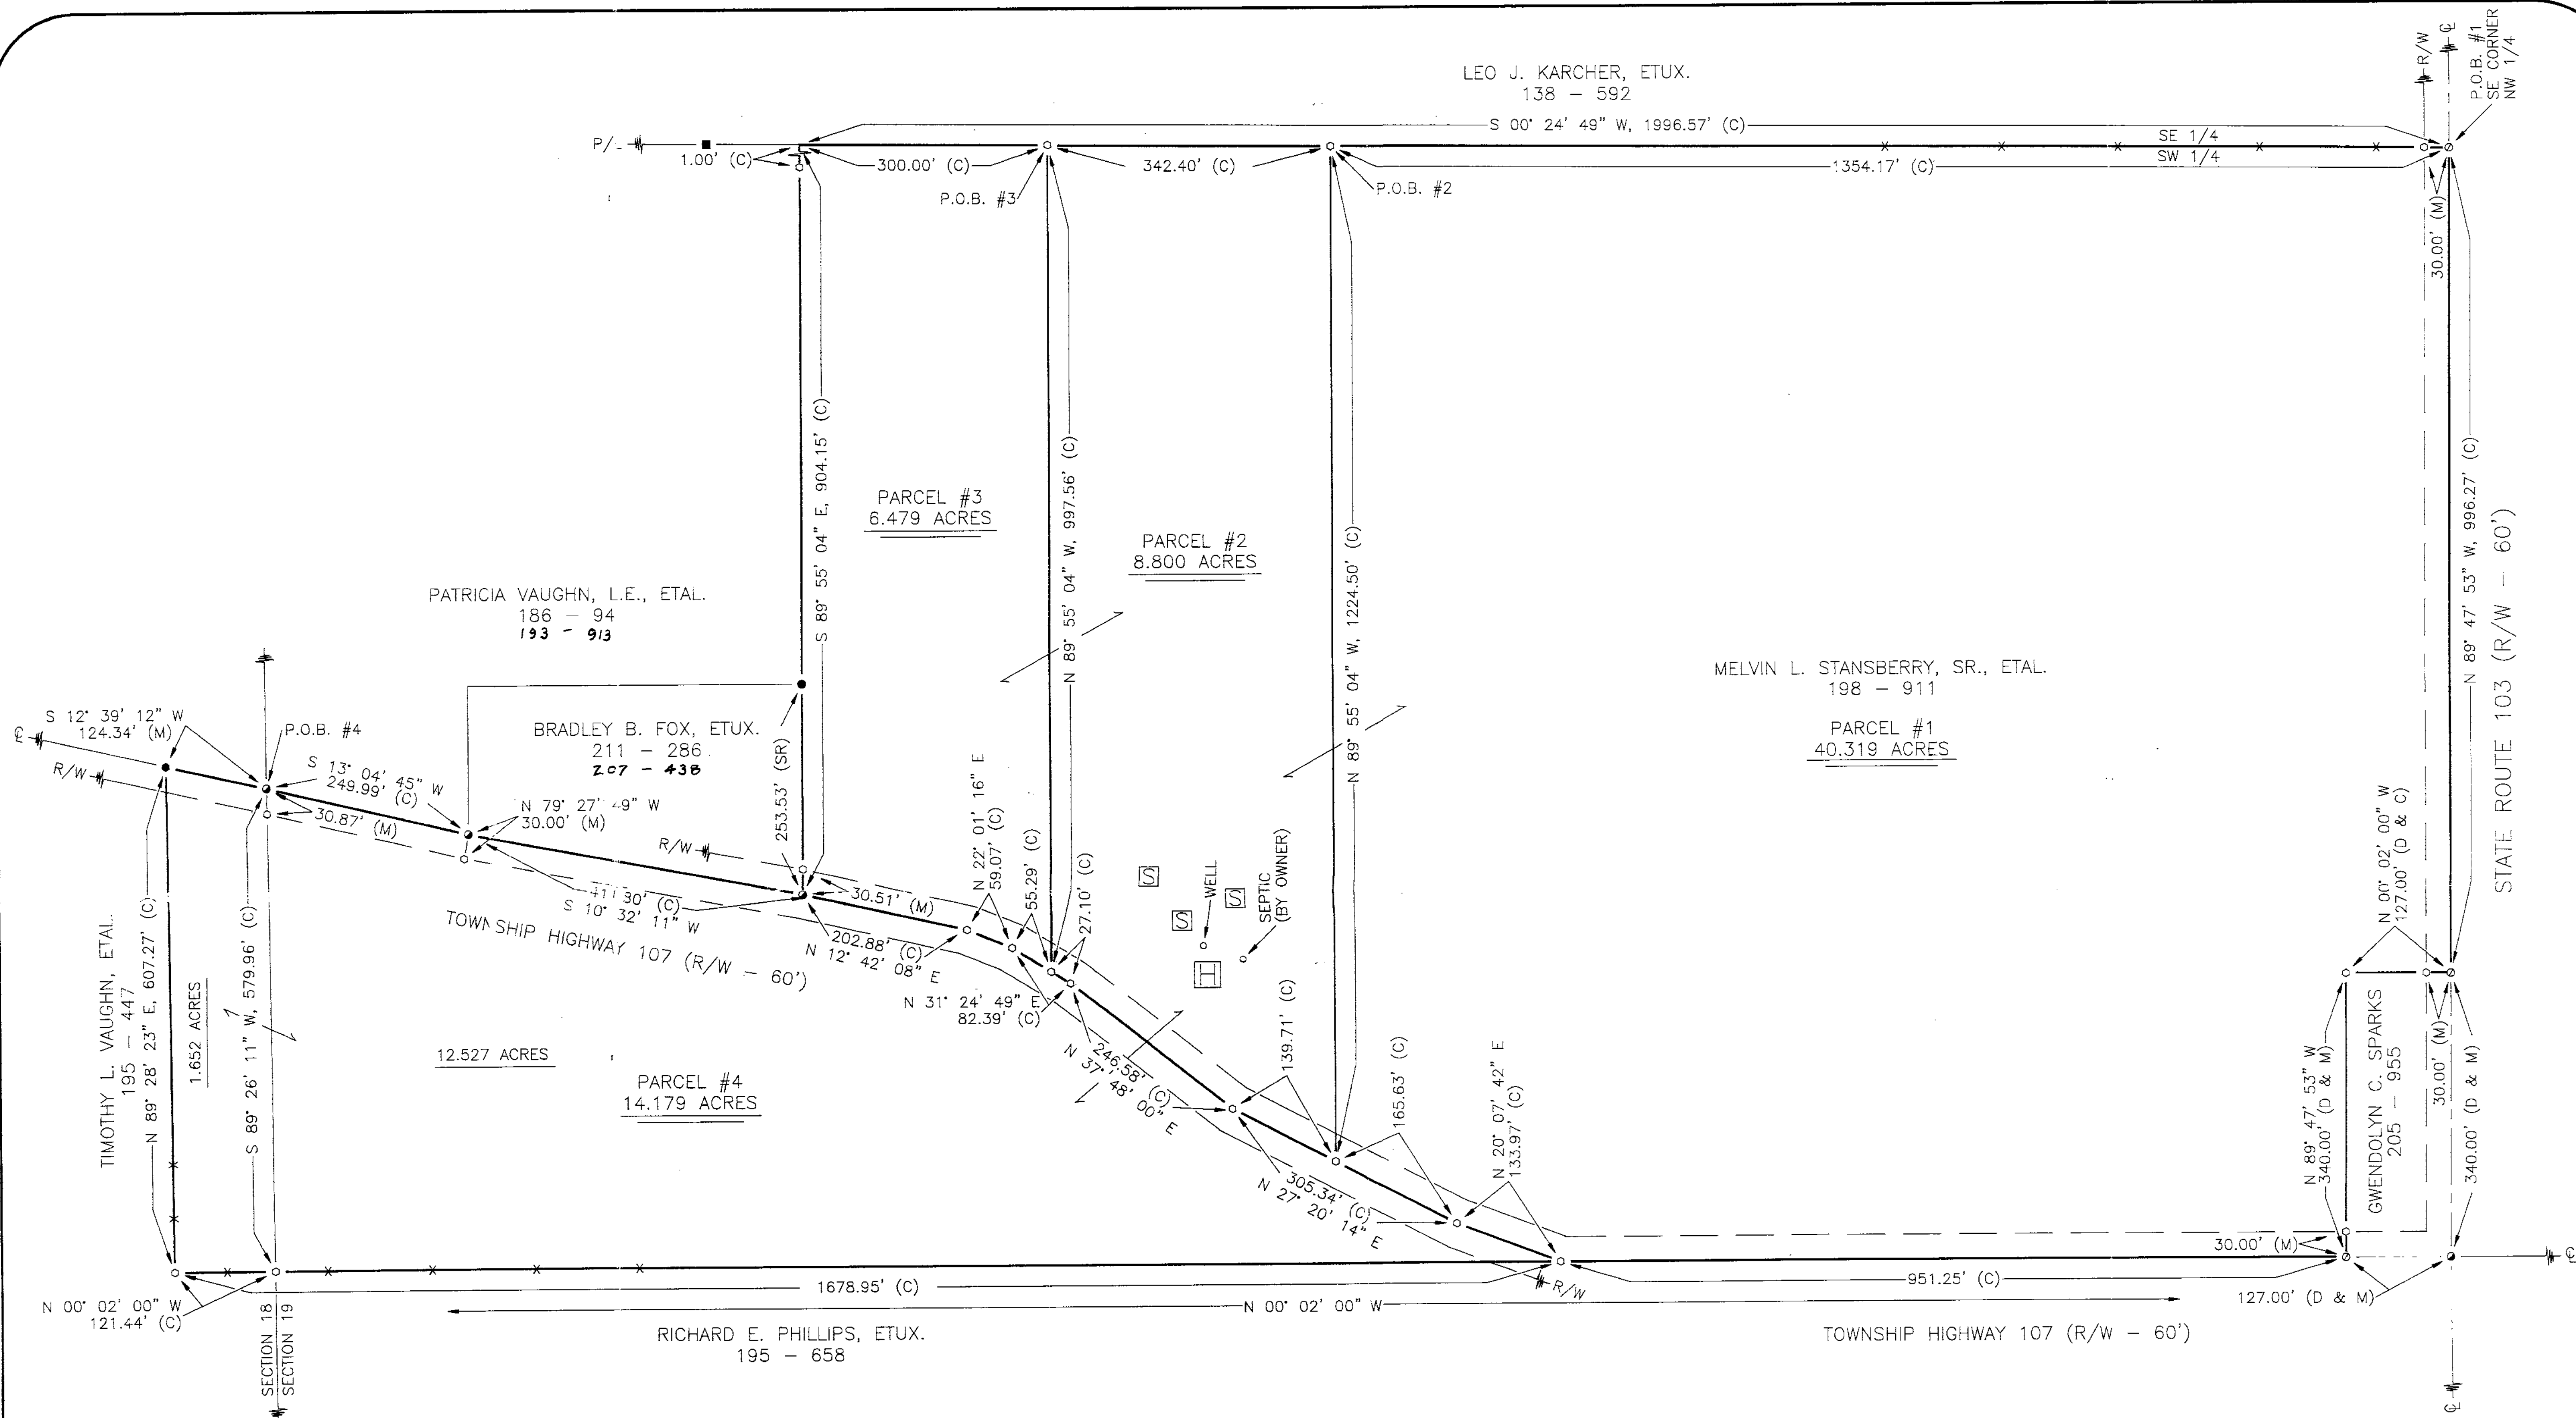

REFERENCES

- DEED VOLUMES & PAGES AS SHOWN
- WYANDOT COUNTY CORNERSTONE RECORDS
- SURVEY VOLUME 5, PAGE 507.
- SURVEY VOLUME 3, PAGE 422.

SET FOUND	DESCRIPTION		DESCRIPTION
●	MONUMENT	C	CALCULATED
●	RAILROAD SPIKE	Ø	DIAMETER
●	NAIL	SR	SURVEY RECORD
●	IRON PIPE	E/P	EDGE OF PAVEMENT
●	DRILL HOLE	L.A. R/W	LIMITED ACCESS R/W
○	1/2"Ø IRON ROD W/ PERSONALIZED CAP	⊗	CONCRETE RIGHT OF WAY MARKER
●	IRON ROD	P/L	PROPERTY LINE
■	FENCE POST	□	HOUSE
▲	STONE	□	GARAGE
▣	MONUMENT BOX	□	BARN
□	CONCRETE MONUMENT	□	SHED
X-X	FENCE	I	STEEL I-BEAM
D	DEED	~	WATERWAY/TILE
P	PLAT	~	SURFACE DRAINAGE
M	MEASURED		

NOTE: THIS SURVEY DOES NOT INCLUDE A TITLE SEARCH. EASEMENTS OR OTHER ENCUMBRANCES ON OR OVER THE LAND ARE NOT SHOWN ON THIS SURVEY.

I HEREBY DECLARE THAT I HAVE SURVEYED THE ABOVE DESCRIBED PROPERTY DURING SEPTEMBER, 1997. THIS SURVEY IS SUBJECT TO ALL LEGAL HIGHWAYS, EASEMENTS, RESTRICTIONS, LEASES OF RECORD, AND OF RECORDS IN RESPECTIVE UTILITY OFFICES. THE BEARINGS REFERRED TO HEREON ARE BASED ON AN ASSUMED MERIDIAN AND ARE ONLY FOR THE PURPOSE OF ANGULAR MEASUREMENT.

Victor B. Koehler
VICTOR B. KOEHLER, P.S. NO. 7457
DATE 09-28-97

DRAWN BY	CHECKED BY	REVISION
FRS	VBK	9-23-97
FRS	VBK	9-24-97
FRS	FRS	9-28-97
1	1	97093-S

SURVEY FOR: PAUL STANSBERRY
LOCATED IN PART OF THE NORTHWEST QUARTER OF SECTION 19,
AND PART OF THE SOUTHWEST QUARTER OF SECTION 18, T-1-S, R-14-E,
TYMOCHEE TOWNSHIP, WYANDOT COUNTY, OHIO.

VICTOR B. KOEHLER, P.S.
P.O. BOX 28
UPPER SANDUSKY, OHIO 43351
419-294-5388