

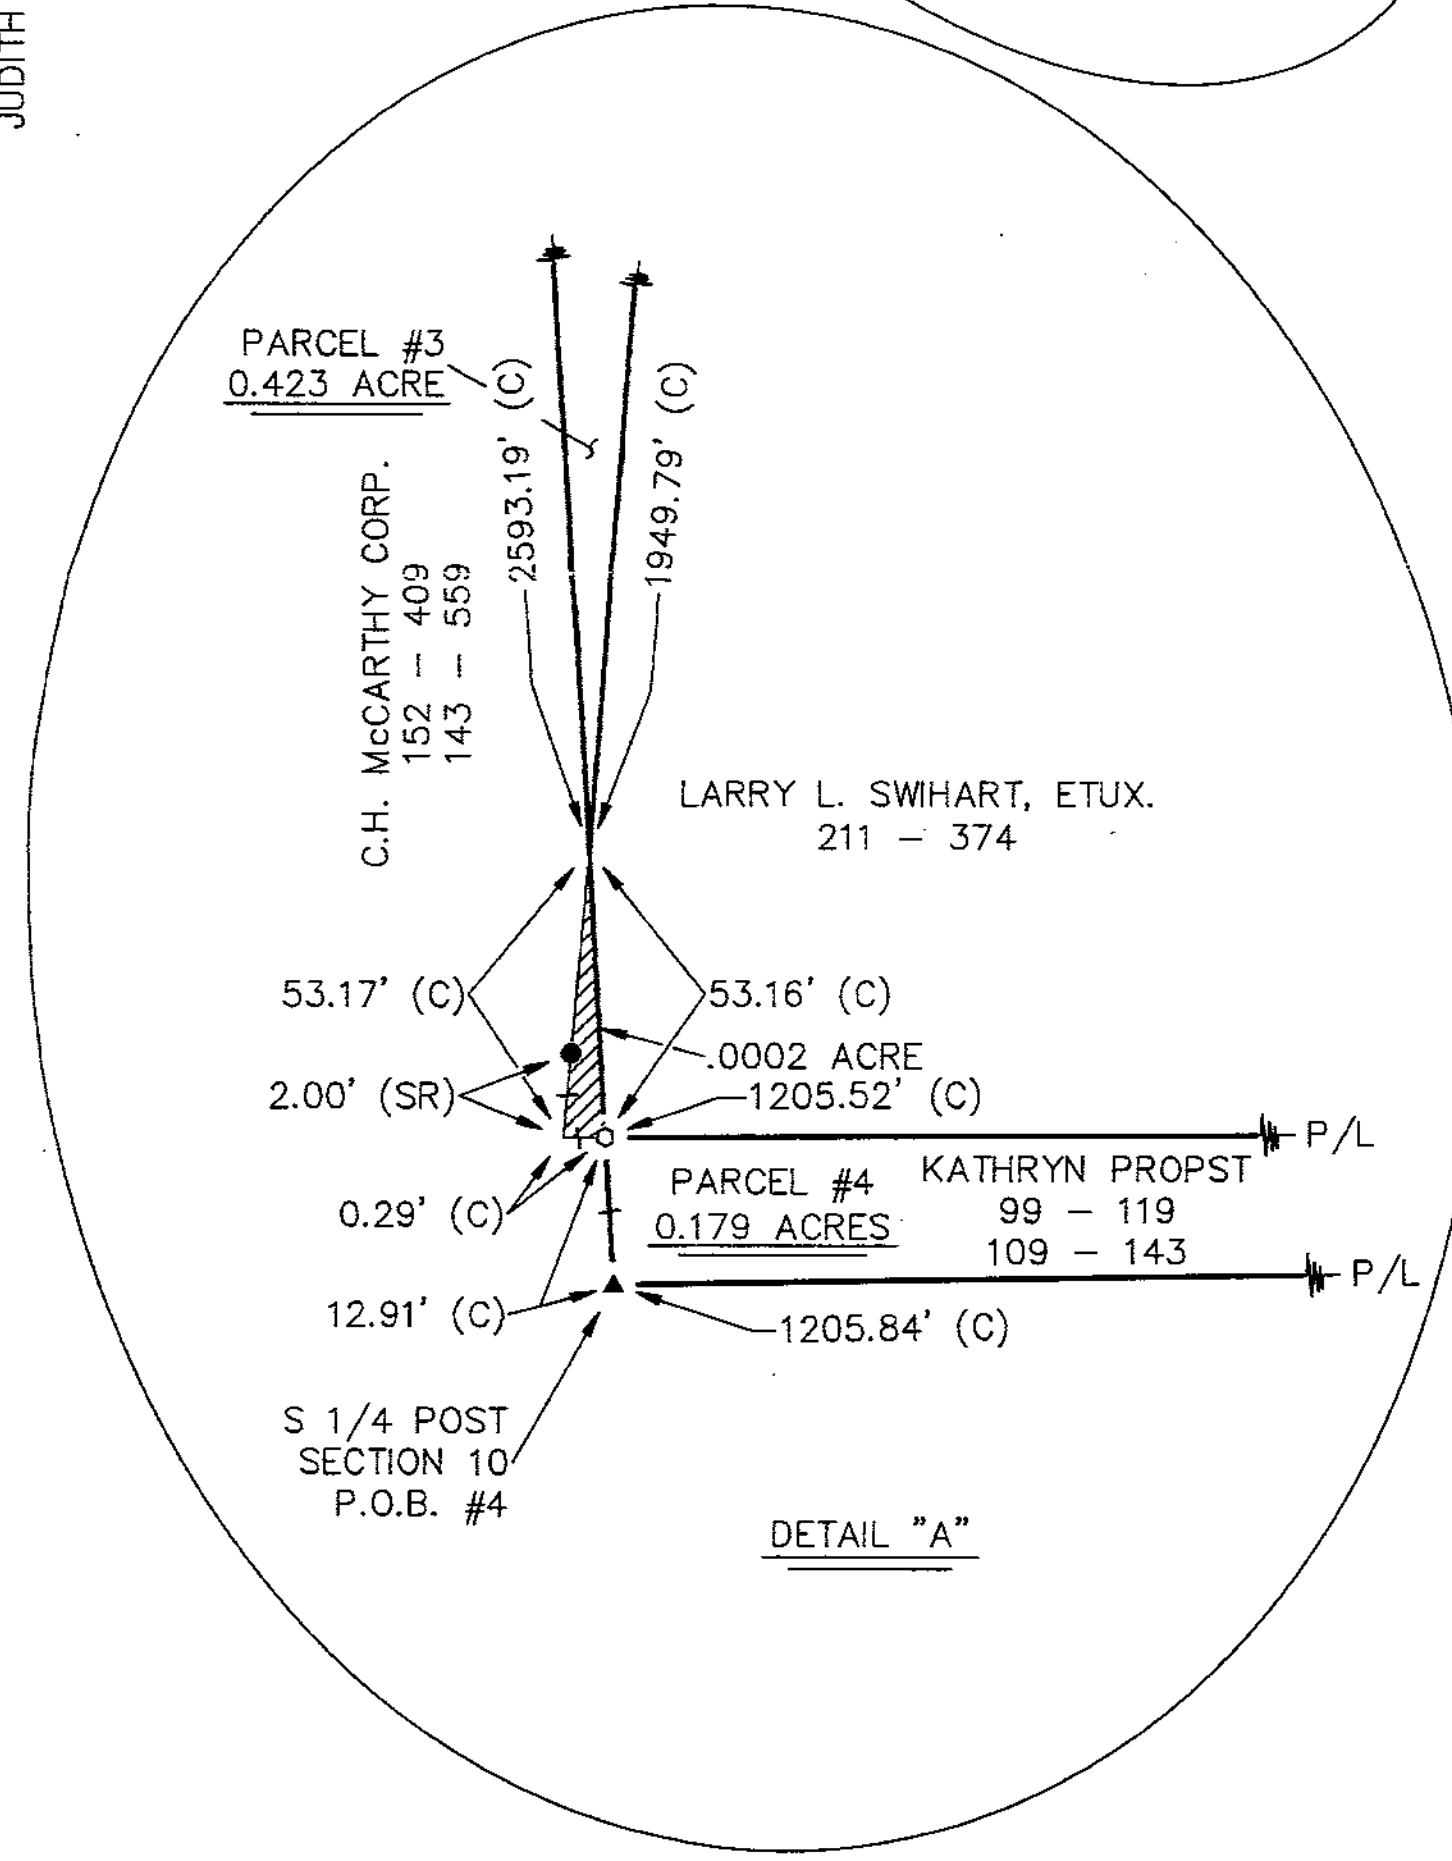
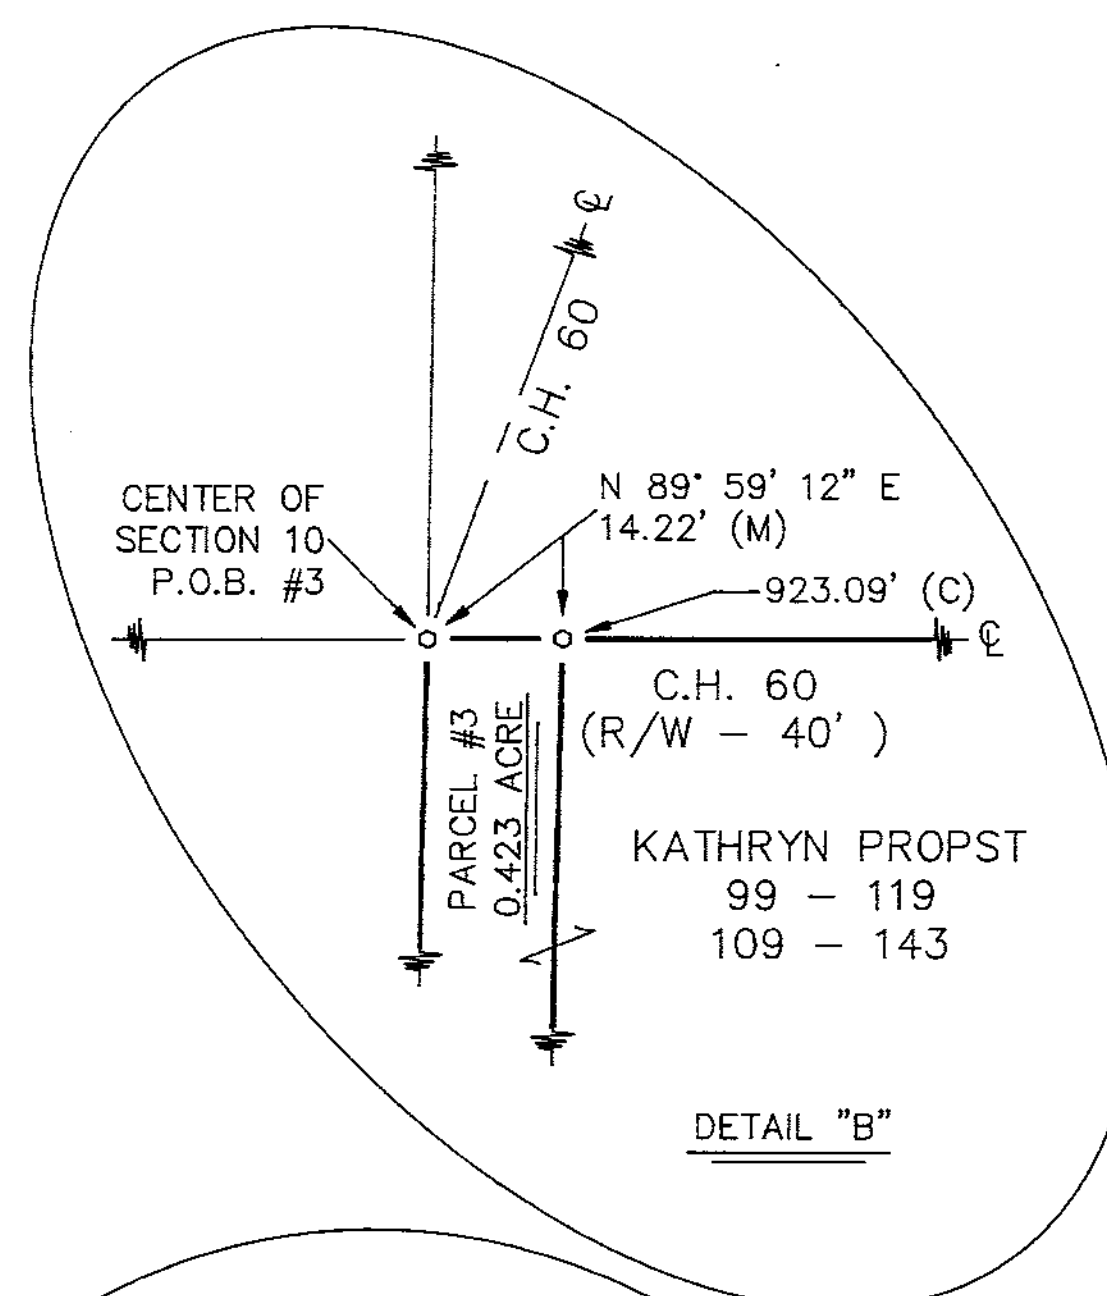


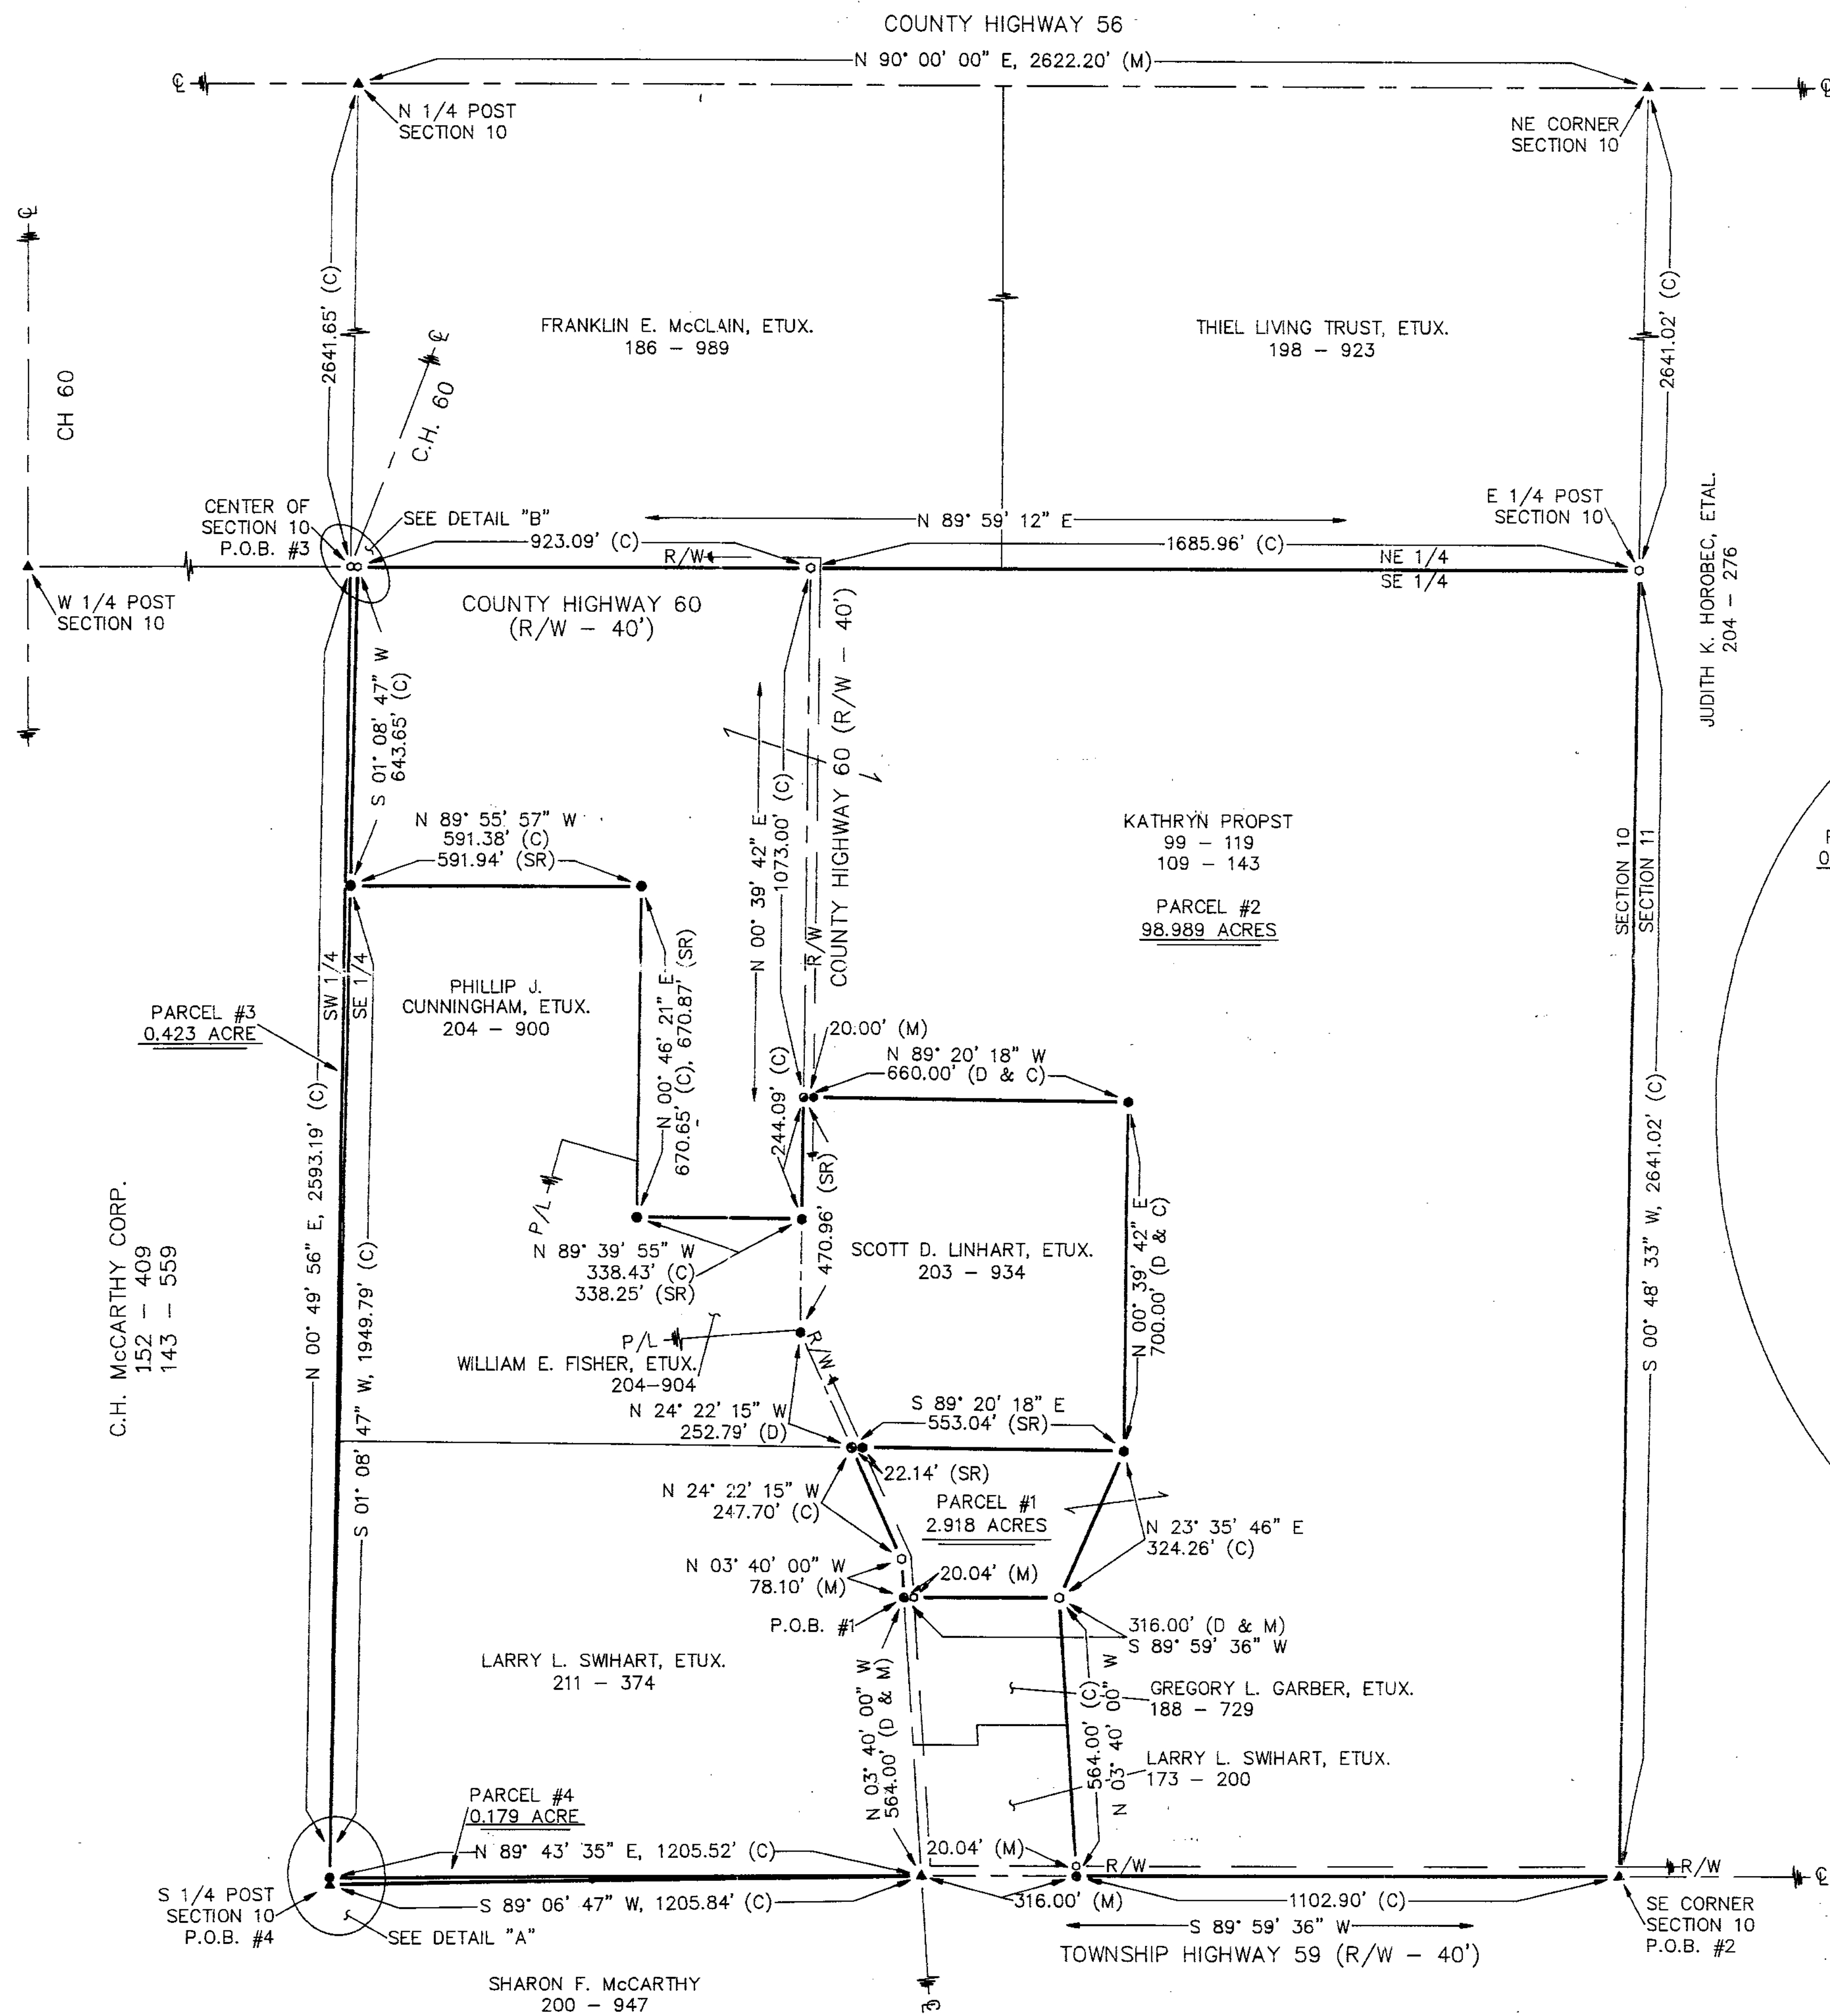

| ACREAGE SUMMARY |               |
|-----------------|---------------|
| PARCEL #1       | 2.918 ACRES   |
| PARCEL #2       | 98.989 ACRES  |
| PARCEL #3       | 0.423 ACRES   |
| PARCEL #4       | 0.179 ACRES   |
| TOTAL           | 102.509 ACRES |

NOTE: THIS SURVEY DOES NOT INCLUDE A TITLE SEARCH. EASEMENTS OR OTHER ENCUMBRANCES ON OR OVER THE LAND ARE NOT SHOWN ON THIS SURVEY. BUILDINGS AND OTHER STRUCTURES ARE NOT TO SCALE. I HEREBY DECLARE THAT I HAVE SURVEYED THE ABOVE DESCRIBED PROPERTY DURING OCTOBER, 1997. THIS SURVEY IS SUBJECT TO ALL LEGAL HIGHWAYS, EASEMENTS, RESTRICTIONS, LEASES OF RECORD, AND OF RECORDS IN RESPECTIVE UTILITY OFFICES. THE BEARINGS REFERRED TO HEREON ARE BASED ON AN ASSUMED MERIDIAN AND ARE ONLY FOR THE PURPOSE OF ANGULAR MEASUREMENT.

SURVEY NUMBER: 9792  
 VOLUME: D, PAGE: 37  
 FILING DATE: 11-5-97  
 VICTOR B. KOEHLER, P.S. NO. 7457  
 DATE: 10-20-97

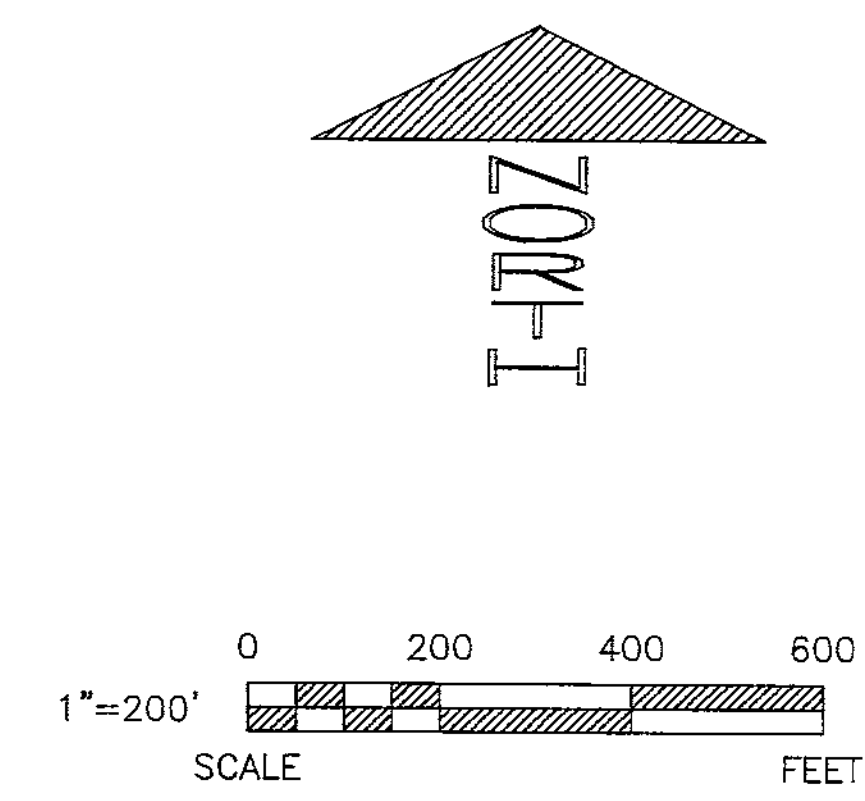

# REFERENCES

- DEED VOLUMES & PAGES AS SHOWN
- WYANDOT COUNTY CORNERSTONE RECORDS
- SURVEY VOLUME 9, PAGE 100.
- SURVEY VOLUME 4, PAGE 491.
- SURVEY VOLUME 7, PAGE 38.
- SURVEY VOLUME 4, PAGE 335.
- SURVEY VOLUME 6, PAGE 29.
- SURVEY VOLUME 5, PAGE 459.
- SURVEY VOLUME 5, PAGE 266.

# LEGEND

| SET | FOUND | DESCRIPTION                         |
|-----|-------|-------------------------------------|
| ●   | ●     | MONUMENT                            |
| ○   | ○     | RAILROAD SPIKE                      |
| ○   | ○     | NAIL                                |
| ○   | ○     | IRON PIPE                           |
| ○   | ○     | DRILL HOLE                          |
| ○   | ○     | 1/2" IRON ROD WITH PERSONALIZED CAP |
| ○   | ○     | IRON ROD                            |
| ○   | ○     | FENCE POST                          |
| ○   | ○     | STONE                               |
| ○   | ○     | MONUMENT BOX                        |
| ○   | ○     | CONCRETE MONUMENT                   |
| ○   | ○     | FENCE                               |
| ○   | ○     | DEED                                |
| ○   | ○     | PLAT                                |
| ○   | ○     | MEASURED                            |
| ○   | ○     | CALCULATED                          |
| ○   | ○     | DIAMETER                            |
| ○   | ○     | SURVEY RECORD                       |
| ○   | ○     | EDGE OF PAVEMENT                    |
| ○   | ○     | LIMITED ACCESS R/W                  |
| ○   | ○     | CONCRETE RIGHT OF WAY MARKER        |
| ○   | ○     | PROPERTY LINE                       |
| ○   | ○     | HOUSE                               |
| ○   | ○     | GARAGE                              |
| ○   | ○     | BARN                                |
| ○   | ○     | SHED                                |
| ○   | ○     | STEEL I-BEAM                        |
| ○   | ○     | WATERWAY/TILE                       |
| ○   | ○     | SURFACE DRAINAGE                    |

VICTOR B. KOEHLER, P.S.  
 P.O. BOX 28  
 UPPER SANDUSKY, OHIO 43351  
 419-294-5388

SURVEY FOR: THE KATHRYN PROPST ESTATE  
 LOCATED IN PART OF THE SOUTHEAST QUARTER OF SECTION 10, T-3-S, R-14-E, PITT TOWNSHIP, WYANDOT COUNTY, OHIO.

| DRAWN BY | CHECKED BY | REVISION |
|----------|------------|----------|
| FRS      | VBK        | 10-17-97 |
| 1        |            | 1        |
| 97102-S  |            |          |