
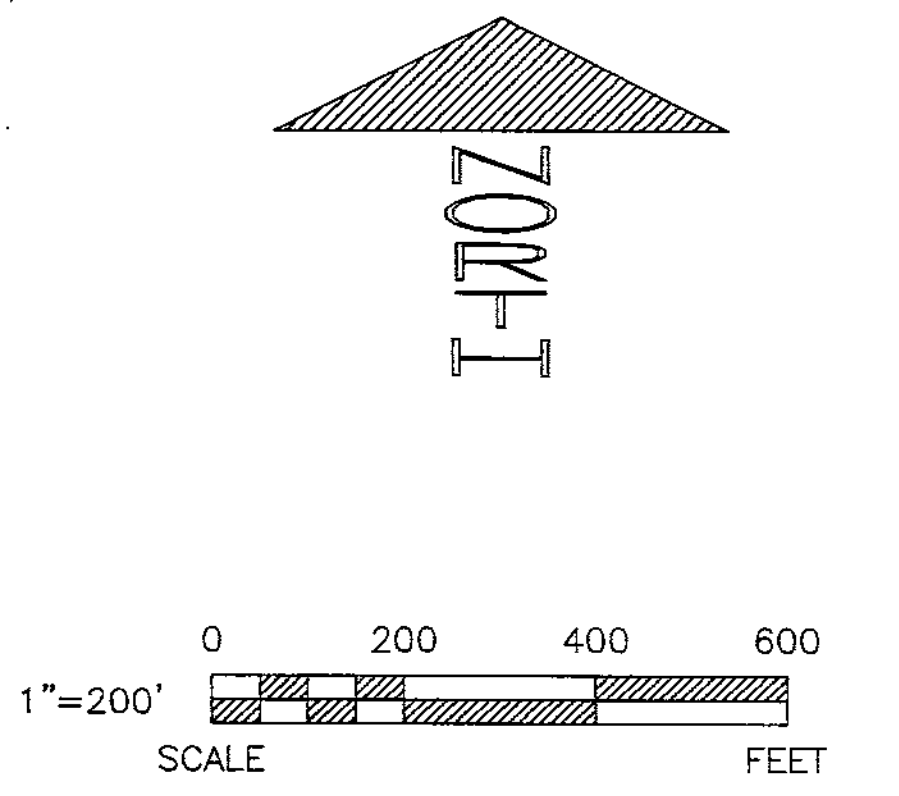
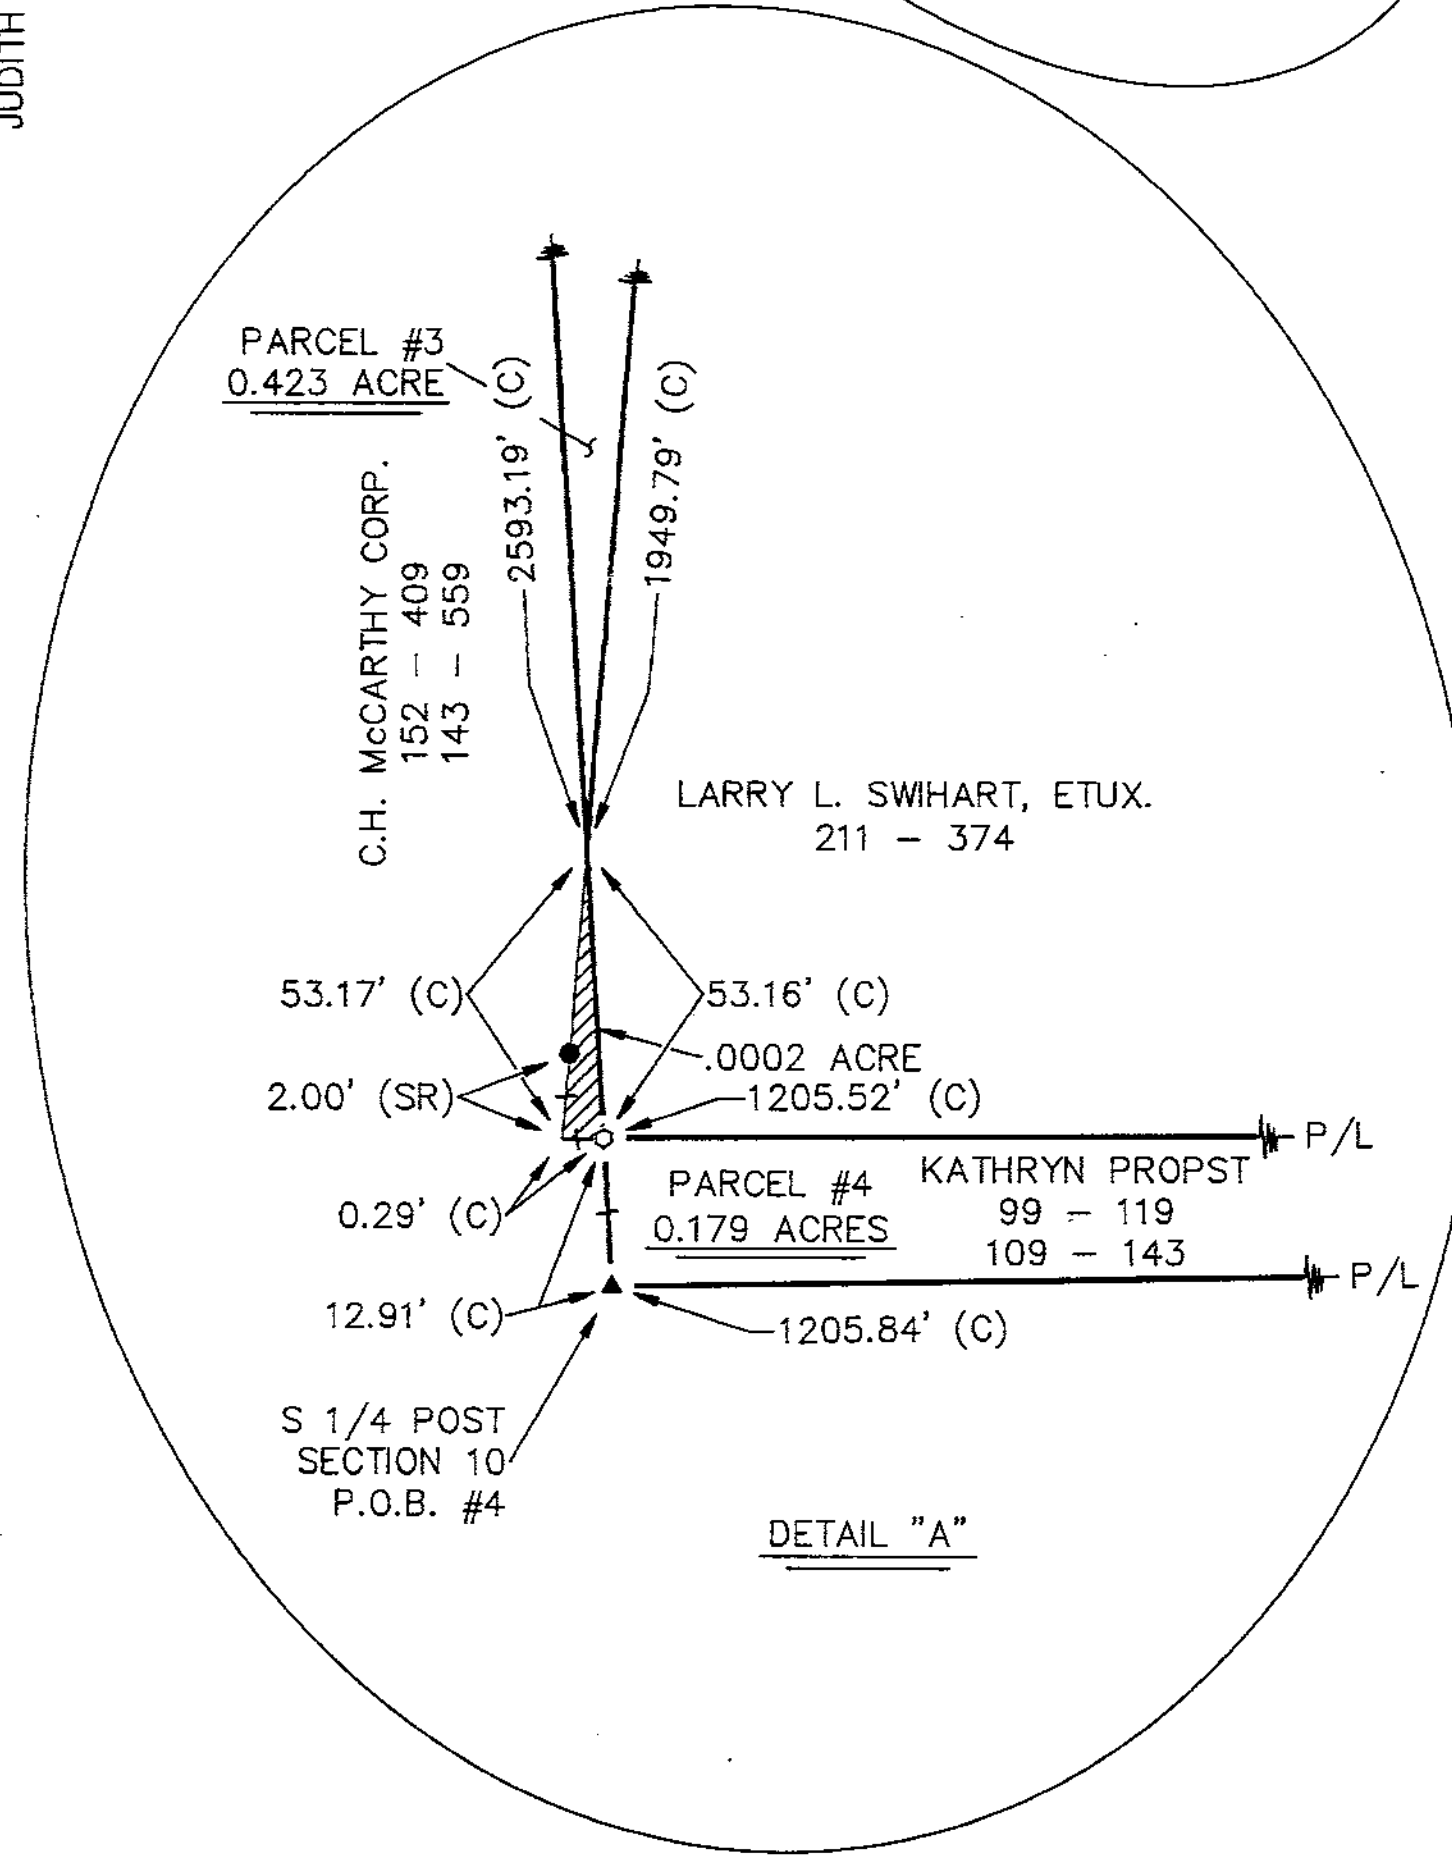
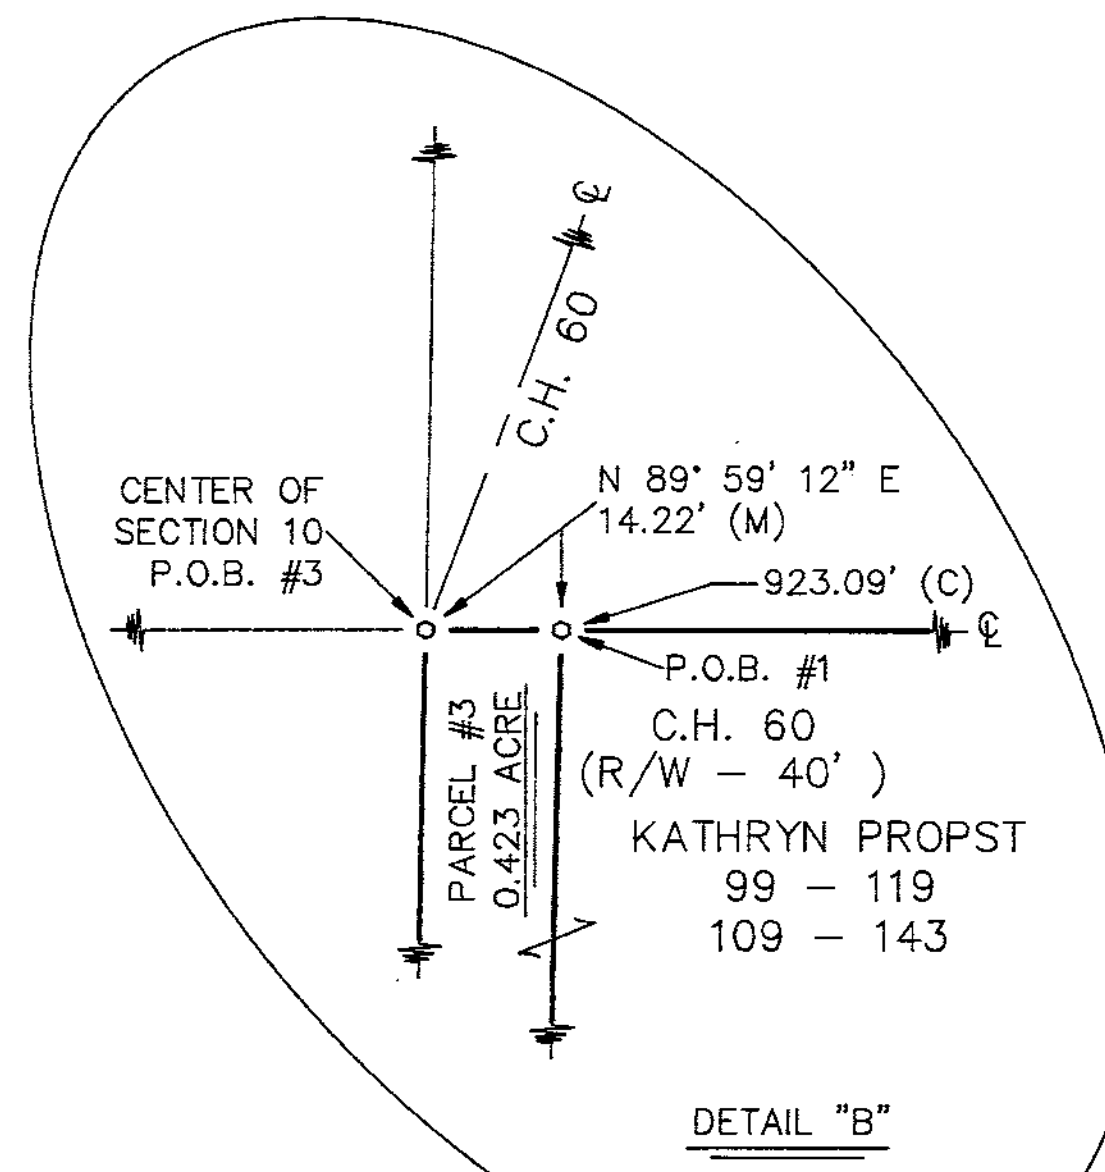


TAX MAP COPY
PIT 10-3-14
V.O.D.
P.S. 39

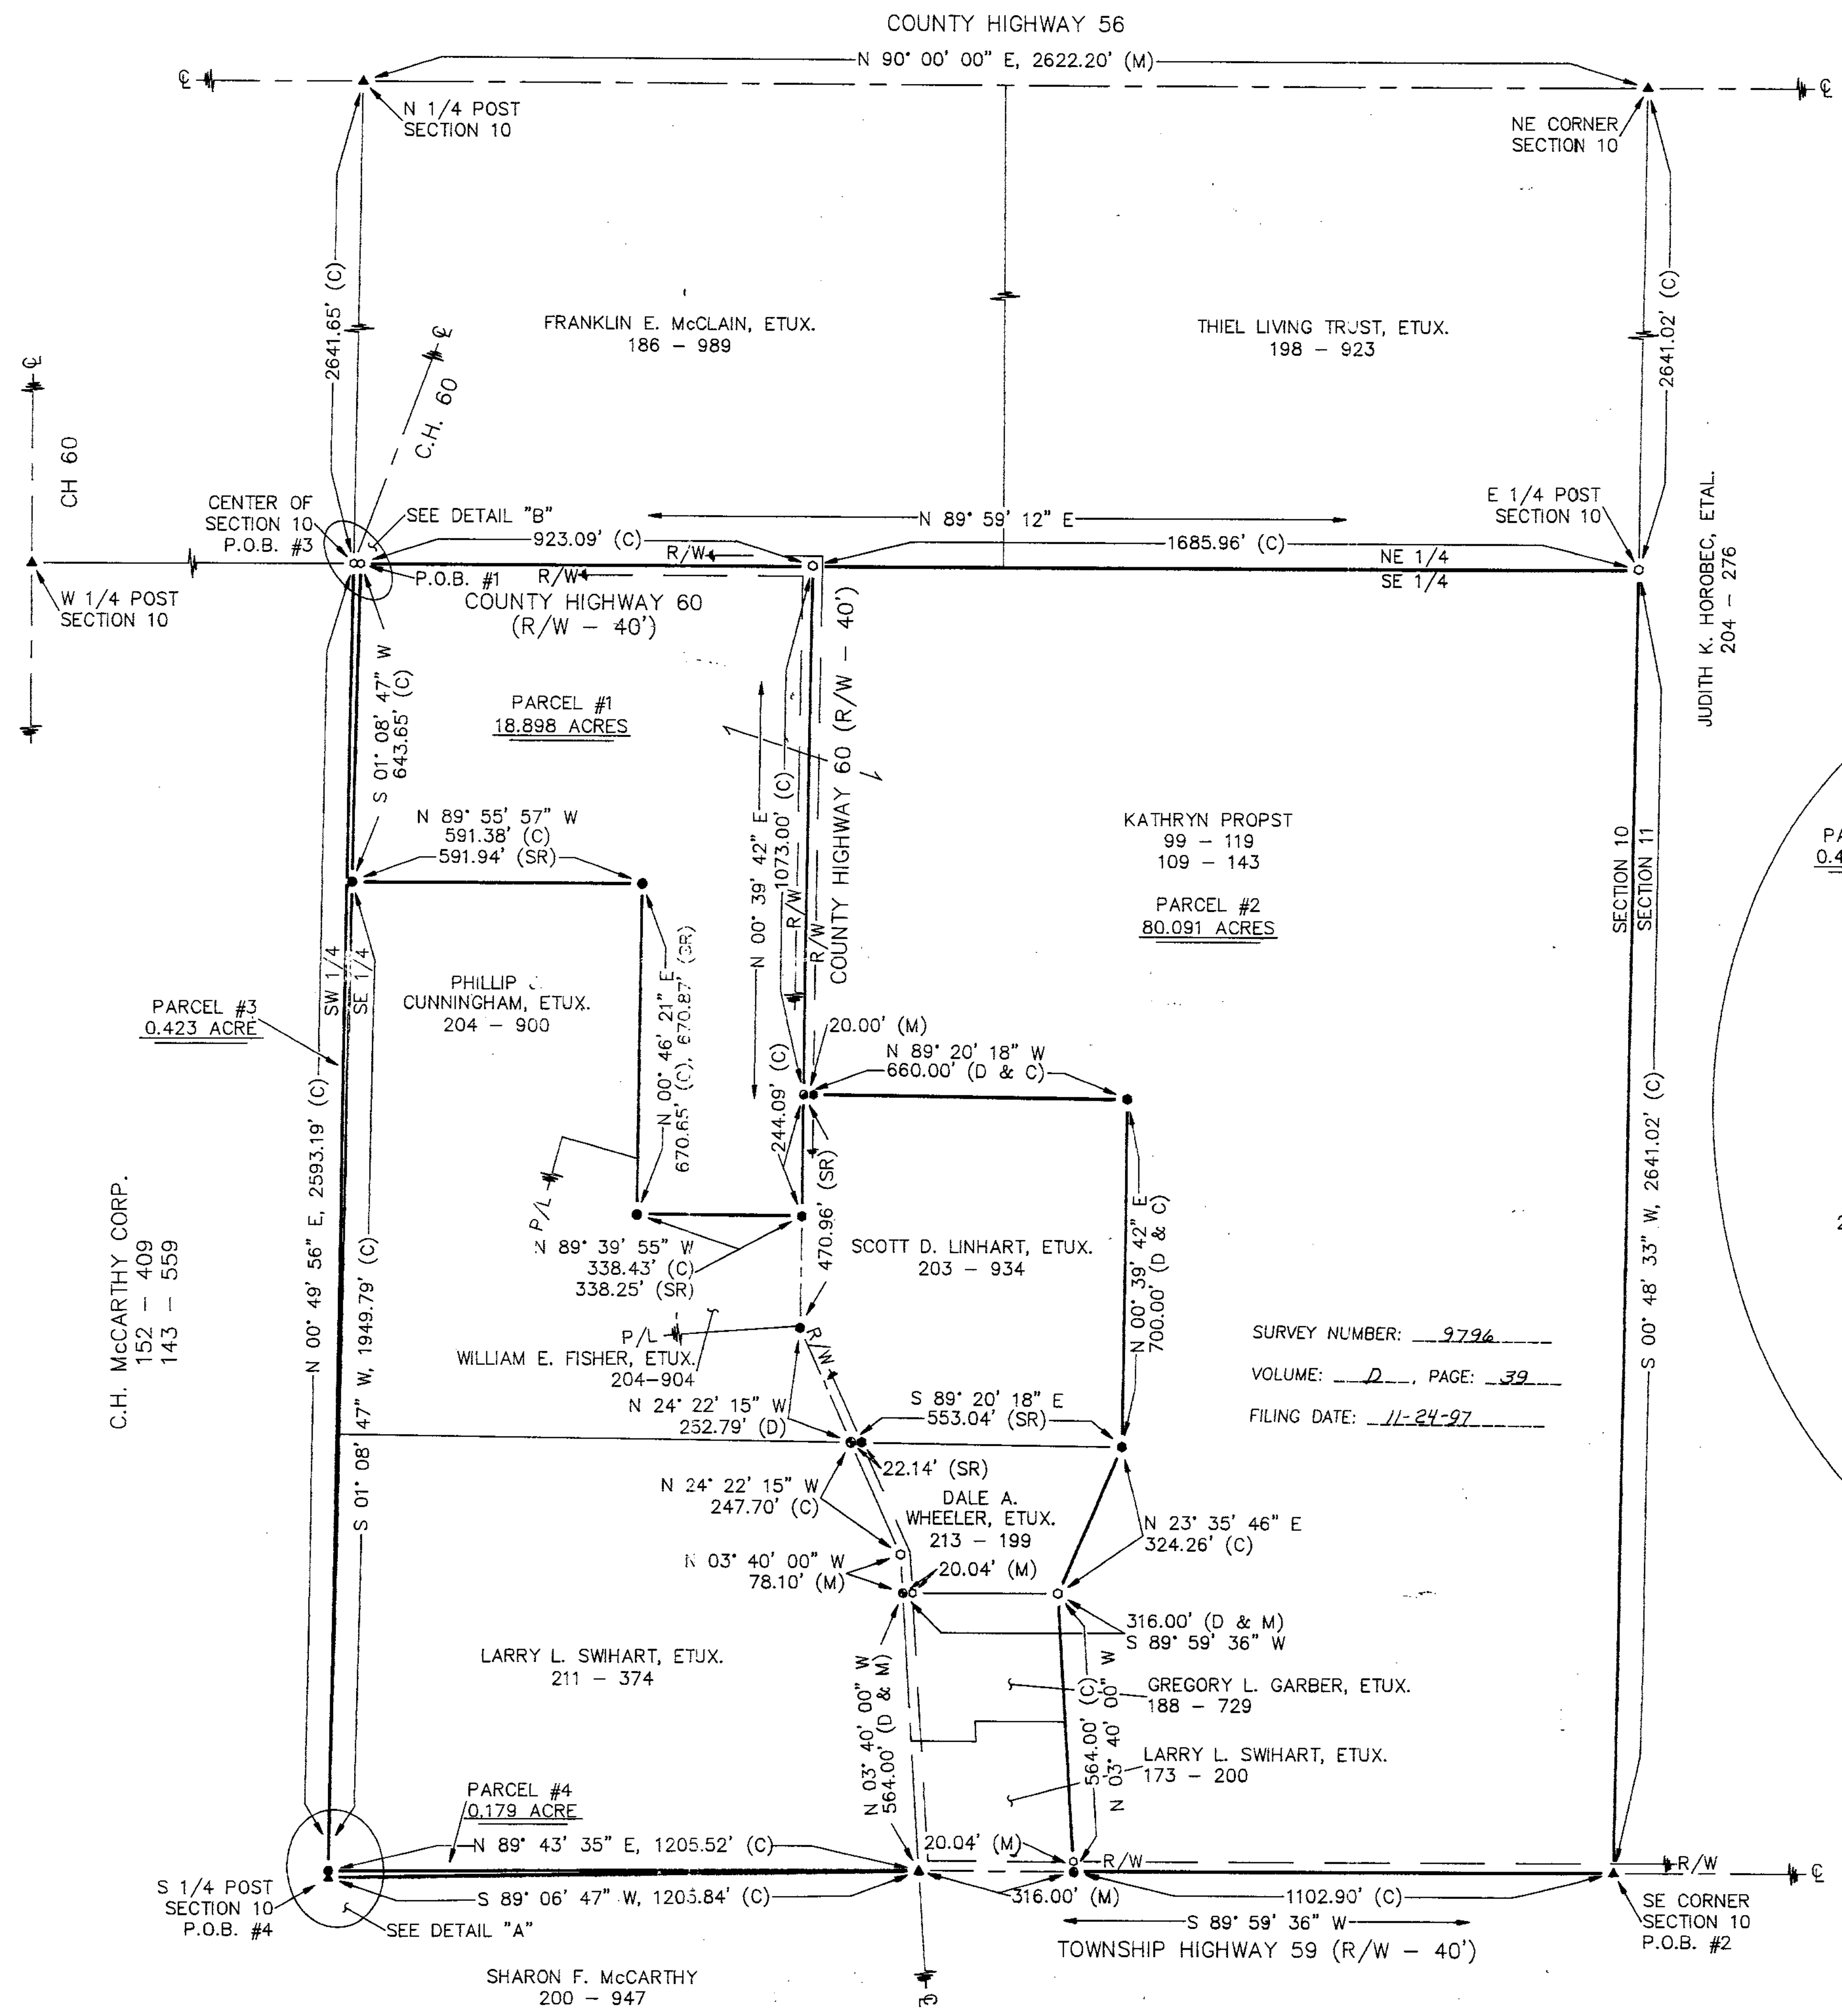

- REFERENCES
- DEED VOLUMES & PAGES AS SHOWN
 - WYANDOT COUNTY CORNERSTONE RECORDS
 - SURVEY VOLUME 9, PAGE 100.
 - SURVEY VOLUME 4, PAGE 491.
 - SURVEY VOLUME 7, PAGE 38.
 - SURVEY VOLUME 4, PAGE 335.
 - SURVEY VOLUME 6, PAGE 29.
 - SURVEY VOLUME 5, PAGE 459.
 - SURVEY VOLUME 5, PAGE 266.
 - SURVEY VOLUME D, PAGE 37.

LEGEND

SET	FOUND	DESCRIPTION
○	●	MONUMENT
○	●	RAILROAD SPIKE
○	●	NAIL
○	●	IRON PIPE
○	●	DRILL HOLE
○	●	1/2" IRON ROD WITH PERSONALIZED CAP
○	●	IRON ROD
○	●	FENCE POST
○	●	STONE
○	●	MONUMENT BOX
○	●	CONCRETE MONUMENT
X-X		FENCE
D		DEED
M		PLAT
C		MEASURED
○		CALCULATED
○		DIAMETER
SR		SURVEY RECORD
E/P		EDGE OF PAVEMENT
L.A. R/W		LIMITED ACCESS R/W
○		CONCRETE RIGHT OF WAY MARKER
P/L		PROPERTY LINE
□		HOUSE
□		GARAGE
□		BARN
□		SHED
—		STEEL I-BEAM
—		WATERWAY/TILE
—		SURFACE DRAINAGE

ACREAGE SUMMARY

PARCEL #1	18.898 ACRES
PARCEL #2	80.091 ACRES
PARCEL #3	0.423 ACRES
PARCEL #4	0.179 ACRES
TOTAL	99.591 ACRES



NOTE: THIS SURVEY DOES NOT INCLUDE A TITLE SEARCH. EASEMENTS OR OTHER ENCUMBERANCES ON OR OVER THE LAND ARE NOT SHOWN ON THIS SURVEY. BUILDINGS AND OTHER STRUCTURES ARE NOT TO SCALE.

I HEREBY DECLARE THAT I HAVE SURVEYED THE ABOVE DESCRIBED PROPERTY DURING OCTOBER, 1997. THIS SURVEY IS SUBJECT TO ALL LEGAL HIGHWAYS, EASEMENTS, RESTRICTIONS, LEASES OF RECORD AND OF RECORDS IN RESPECTIVE UTILITY OFFICES. THE BEARINGS REFERRED TO HEREON ARE BASED ON AN ASSUMED MERIDIAN AND ARE ONLY FOR THE PURPOSE OF ANGULAR MEASUREMENT.

Victor B. Koehler
VICTOR B. KOEHLER, P.S. NO. 7457
DATE 11-19-97

VICTOR B. KOEHLER, P.S.
P.O. BOX 28
UPPER SANDUSKY, OHIO 43351
419-294-5388

SURVEY FOR: THE KATHRYN PROPST ESTATE
LOCATED IN PART OF THE SOUTHEAST
QUARTER OF SECTION 10, T. 3-S, R. 14-E,
PIT TOWNSHIP, WYANDOT COUNTY, OHIO.

DRAWN BY	CHECKED BY	REVISION
FRS	VBK	11-17-97
1		1
97126-S		