


GUY W. STANSBERRY  
189 - 59

HAZEL A. JACOBS, L.E.  
JANET R. TURNER, ETAL.  
195 - 689


PARCEL #1  
22.075 ACRES

PARCEL #2  
3.964 ACRES

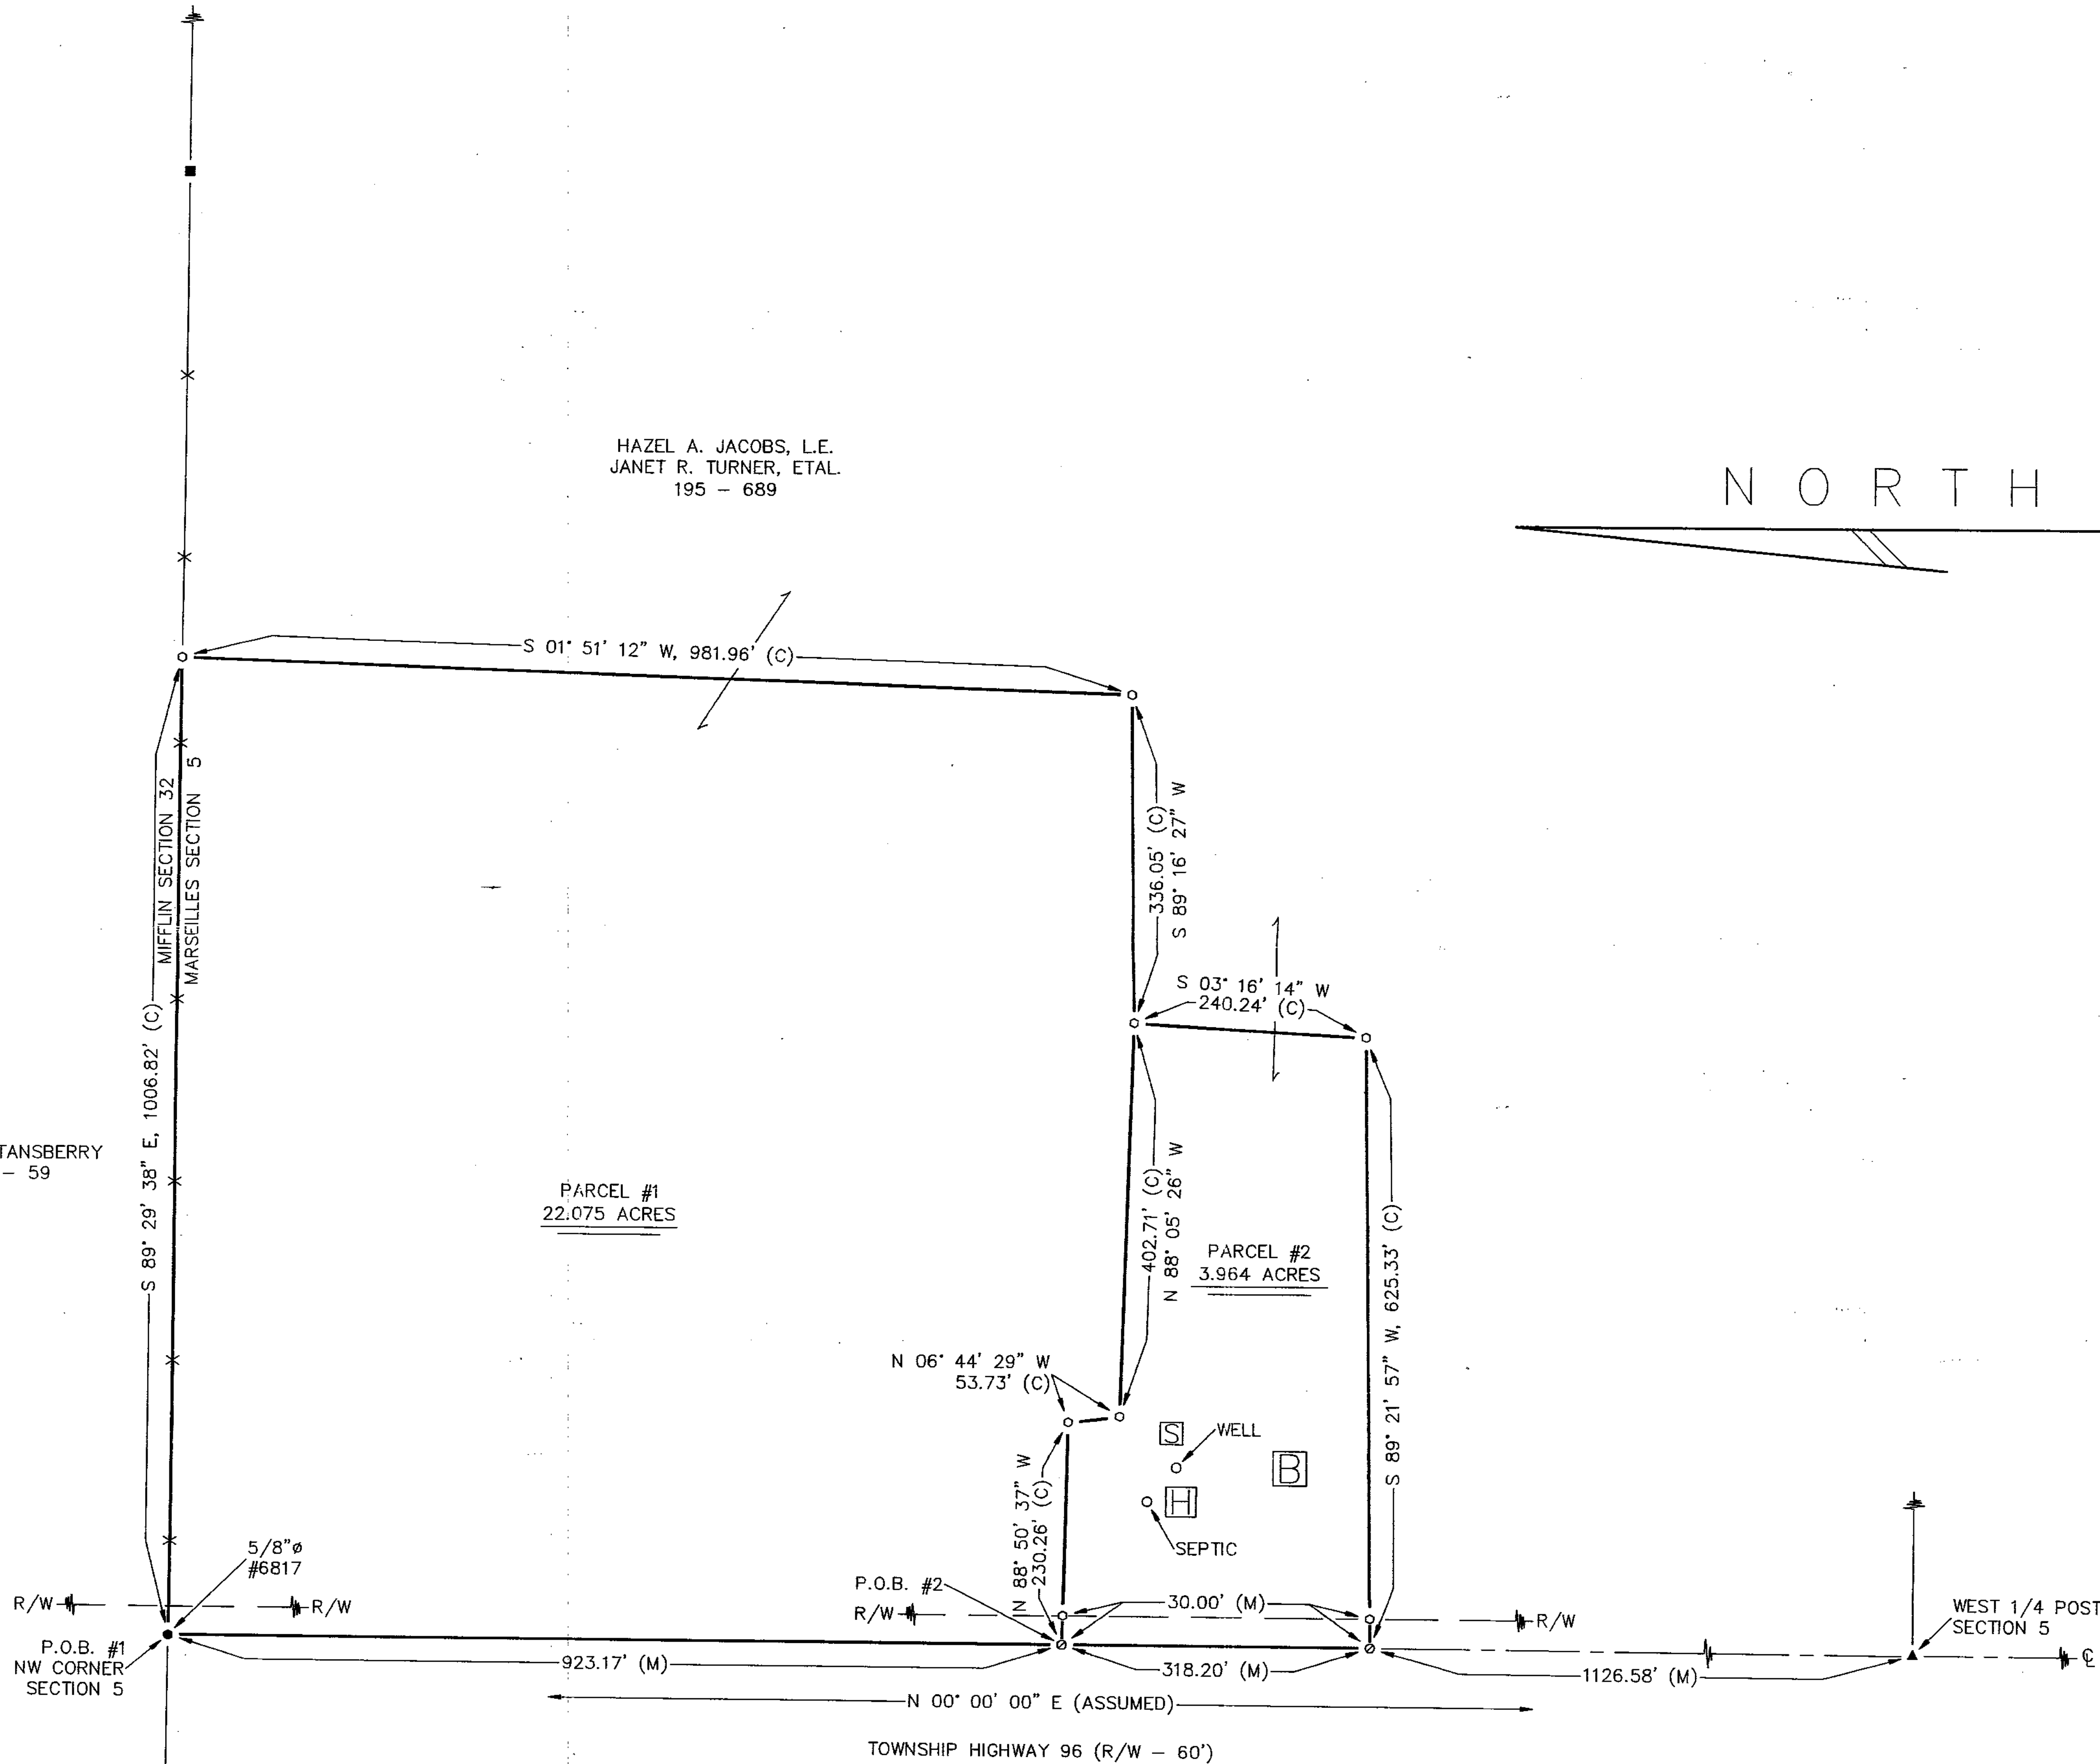

Survey Number: 9856  
Volume: D Page: 48  
Date Filed: 5-29-98  
Parcel Number: 23-0810-020

ALL REGIONAL PLANNING REQUIREMENTS  
HAVE BEEN APPROVED FOR THIS SURVEY  
APPLICATION # 9839

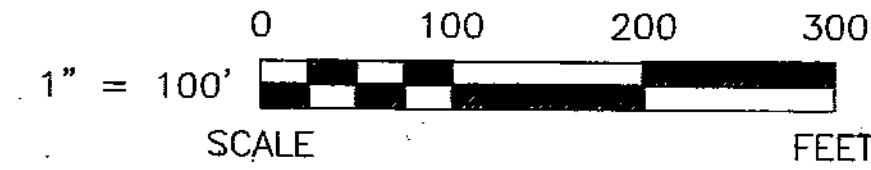


### REFERENCES

- DEED VOLUMES & PAGES AS SHOWN.
- WYANDOT COUNTY CORNERSTONE RECORDS.
- SURVEY VOLUME 6, PAGE 600.

### LEGEND

| SET      | FOUND | DESCRIPTION                         |
|----------|-------|-------------------------------------|
| ○        | ●     | MONUMENT                            |
| ○        | ●     | RAILROAD SPIKE                      |
| ○        | ●     | NAIL                                |
| ○        | ●     | IRON PIPE                           |
| ○        | ●     | DRILL HOLE                          |
| ○        | ●     | 1/2" IRON ROD WITH PERSONALIZED CAP |
| ○        | ●     | IRON ROD                            |
| ○        | ●     | FENCE POST                          |
| ○        | ●     | STONE                               |
| ○        | ●     | MONUMENT BOX                        |
| ○        | ●     | CONCRETE MONUMENT                   |
| X-X      |       | FENCE                               |
| D        |       | DEED                                |
| P        |       | PLAT                                |
| M        |       | MEASURED                            |
| C        |       | CALCULATED                          |
| φ        |       | DIAMETER                            |
| SR       |       | SURVEY RECORD                       |
| E/P      |       | EDGE OF PAVEMENT                    |
| L.A. R/W |       | LIMITED ACCESS R/W                  |
| ○        |       | CONCRETE RIGHT OF WAY MARKER        |
| P/L      |       | PROPERTY LINE                       |
| □        |       | HOUSE                               |
| □        |       | GARAGE                              |
| □        |       | BARN                                |
| □        |       | SHED                                |
| —        |       | STEEL I-BEAM                        |
| —        |       | WATERWAY/TILE                       |
| —        |       | SURFACE DRAINAGE                    |

NOTE: THIS SURVEY DOES NOT INCLUDE A TITLE SEARCH. EASEMENTS OR OTHER ENCUMBRANCES ON OR OVER THE LAND ARE NOT SHOWN ON THIS SURVEY. BUILDINGS AND OTHER STRUCTURES ARE NOT TO SCALE. I HEREBY DECLARE THAT I HAVE SURVEYED THE ABOVE DESCRIBED PROPERTY DURING MAY, 1998. THIS SURVEY IS SUBJECT TO ALL LEGAL HIGHWAYS, EASEMENTS, RESTRICTIONS, LEASES OF RECORD AND OF RECORDS IN RESPECTIVE UTILITY OFFICES. THE BEARINGS REFERRED TO HEREON ARE BASED ON AN ASSUMED MERIDIAN AND ARE ONLY FOR THE PURPOSE OF ANGULAR MEASUREMENT.

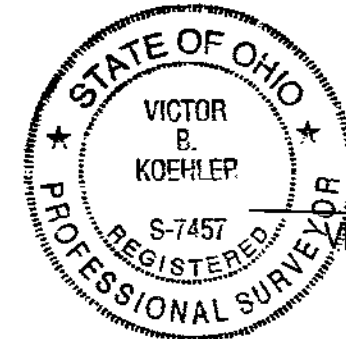

*Victor B. Koehler*  
VICTOR B. KOEHLER, P.S. NO. 7457  
05-18-98  
DATE

SURVEY FOR: SAMUEL JACOBS

LOCATED IN PART OF THE NORTHWEST  
QUARTER OF SECTION 5, T-4-S, R-13-E,  
MARSELLES TOWNSHIP, WYANDOT COUNTY, OHIO.

| DRAWN BY | CHECKED BY | REVISION |
|----------|------------|----------|
| FRS      | VBK        | 05-17-98 |
| 1        | 1          |          |
| 98031-S  |            |          |

VICTOR B. KOEHLER, P.S.  
P.O. BOX 28  
UPPER SANDUSKY, OHIO 43351  
419-294-5388