
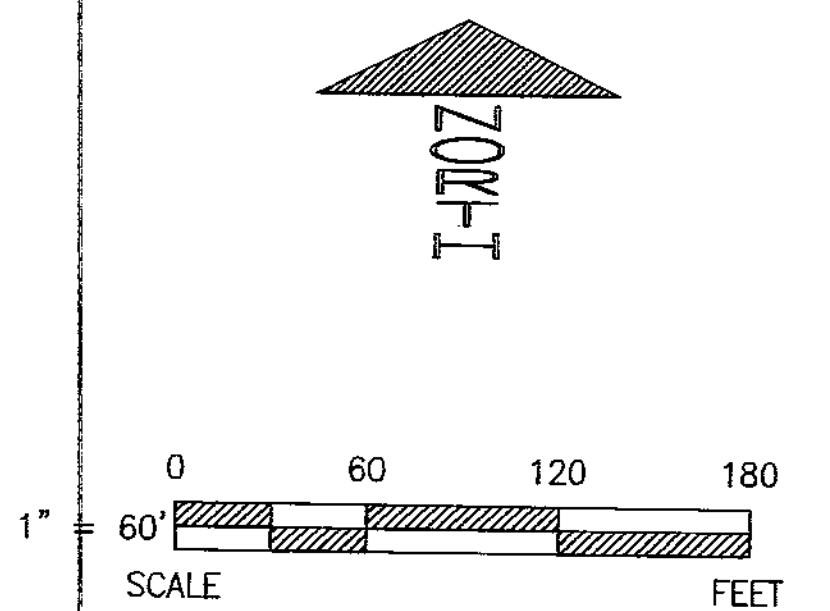


CITY OF UPPER SANDUSKY
SECTION 5-2-14
VOLUME 2
PAGE 52

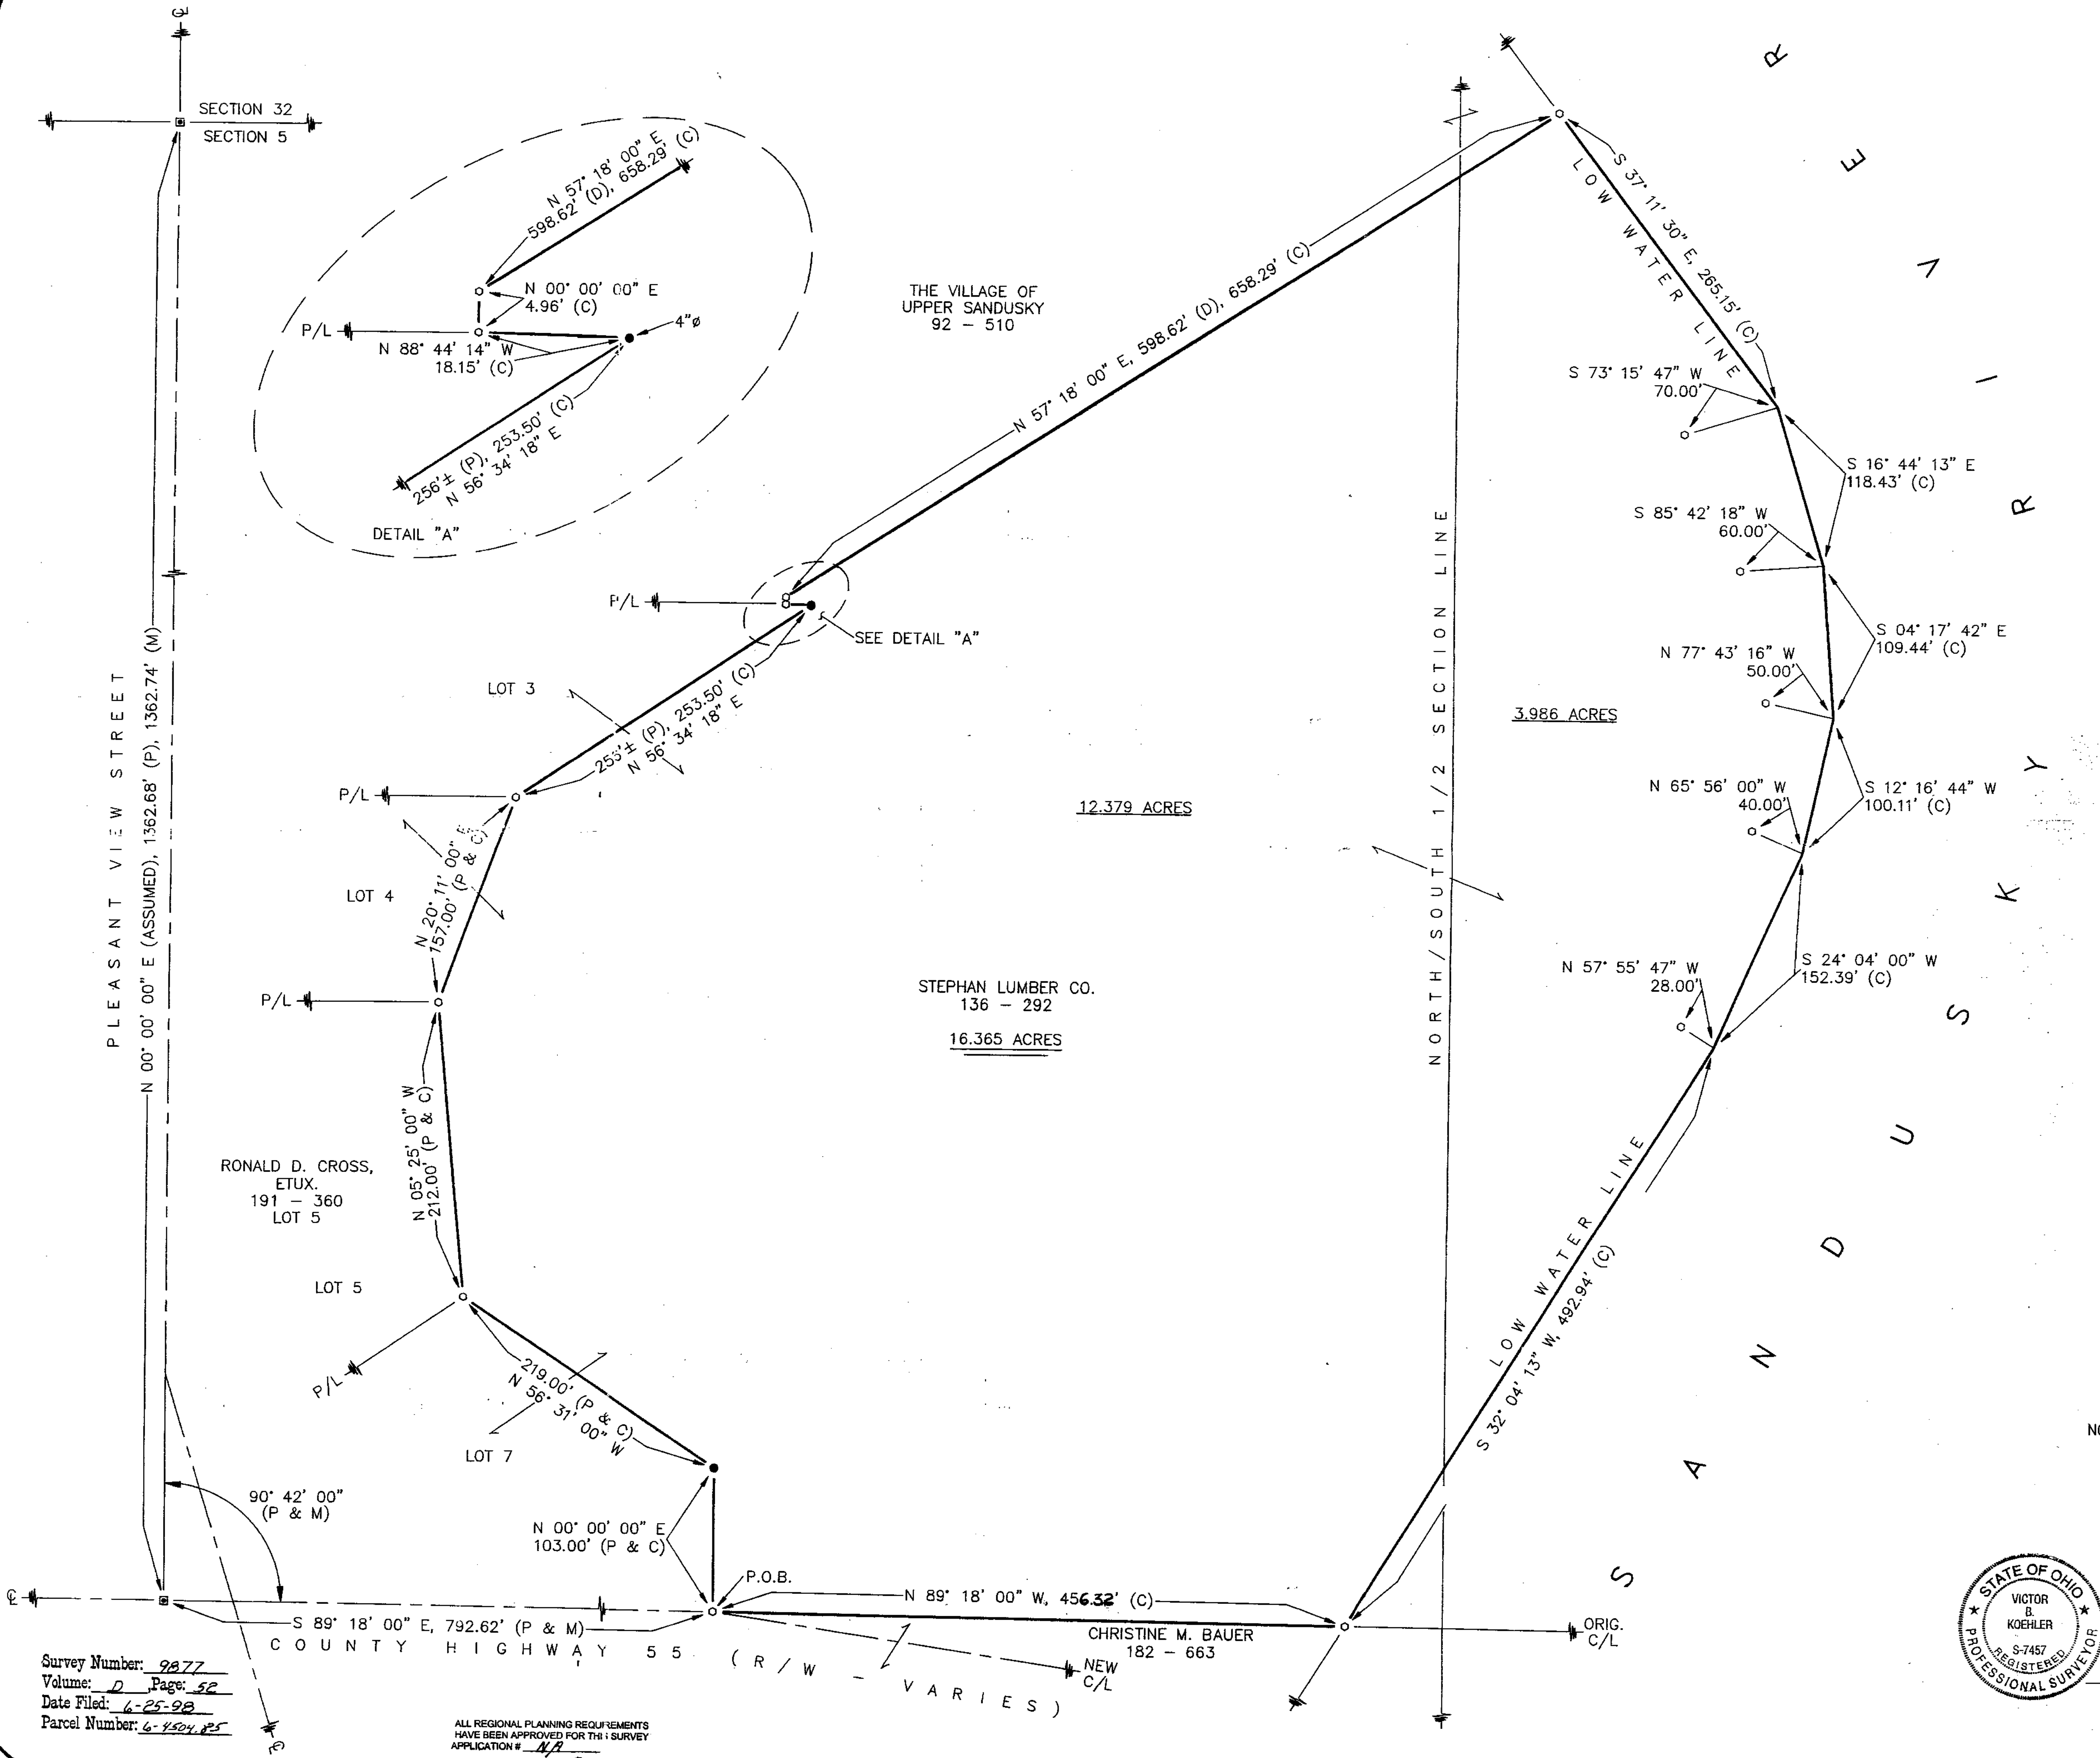

REFERENCES


- DEED VOLUMES & PAGES AS SHOWN.
- WYANDOT COUNTY CORNERSTONE RECORDS.
- SURVEY VOLUME 3, PAGE 119.
- SURVEY VOLUME 5, PAGE 35.
- SURVEY VOLUME 3, PAGE 161.
- SURVEY VOLUME 3, PAGE 122.
- PLAT BOOK 3, PAGE 196.

LEGEND

SET	FOUND	DESCRIPTION
○	●	MONUMENT
○	●	RAILROAD SPIKE
○	●	NAIL
○	●	IRON PIPE
○	●	DRILL HOLE
○	●	5/8" IRON ROD WITH PERSONALIZED CAP
○	●	IRON ROD
○	●	FENCE POST
○	●	STONE
○	●	MONUMENT BOX
○	●	CONCRETE MONUMENT
X-X		FENCE
D		DEED
P		PLAT
M		MEASURED
C		CALCULATED
SR		DIAMETER
E/P		SURVEY RECORD
L.A. R/W		EDGE OF PAVEMENT
○		LIMITED ACCESS R/W
○		CONCRETE RIGHT OF WAY MARKER
P/L		PROPERTY LINE
□		HOUSE
□		GARAGE
□		BARN
□		SHED
□		STEEL I-BEAM
□		WATERWAY/TILE
□		SURFACE DRAINAGE

NOTE: THIS SURVEY DOES NOT INCLUDE A TITLE SEARCH. EASEMENTS OR OTHER ENCUMBRANCES ON OR OVER THE LAND ARE NOT SHOWN ON THIS SURVEY. BUILDINGS AND OTHER STRUCTURES ARE NOT TO SCALE.

I HEREBY DECLARE THAT I HAVE SURVEYED THE ABOVE DESCRIBED PROPERTY DURING JUNE, 1998. THIS SURVEY IS SUBJECT TO ALL LEGAL HIGHWAYS, EASEMENTS, RESTRICTIONS, LEASES OF RECORD AND OF RECORDS IN RESPECTIVE UTILITY OFFICES. THE BEARINGS REFERRED TO HEREON ARE BASED ON AN ASSUMED MERIDIAN AND ARE ONLY FOR THE PURPOSE OF ANGULAR MEASUREMENT.

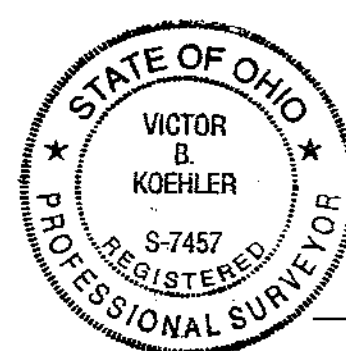

Victor B. Koehler
VICTOR B. KOEHLER, P.S. NO. 7457
DATE 06-19-98

Survey Number: 9877
Volume: D, Page: 52
Date Filed: 6-25-98
Parcel Number: 6-4504-25

ALL REGIONAL PLANNING REQUIREMENTS
HAVE BEEN APPROVED FOR THIS SURVEY
APPLICATION # 119

SURVEY FOR: THE CITY OF UPPER SANDUSKY

LOCATED IN PART OF THE NORTHWEST & NORTHEAST
QUARTERS OF SECTION 5, T-3-S, R-14-E,
IN THE CITY OF UPPER SANDUSKY, WYANDOT COUNTY, OHIO.

DRAWN BY	CHECKED BY	REVISION
FRS	VBK	06-18-98
06-18-98		
1		1
98035-S		

VICTOR B. KOEHLER, P.S.
P.O. BOX 28
UPPER SANDUSKY, OHIO 43351
419-294-5388