


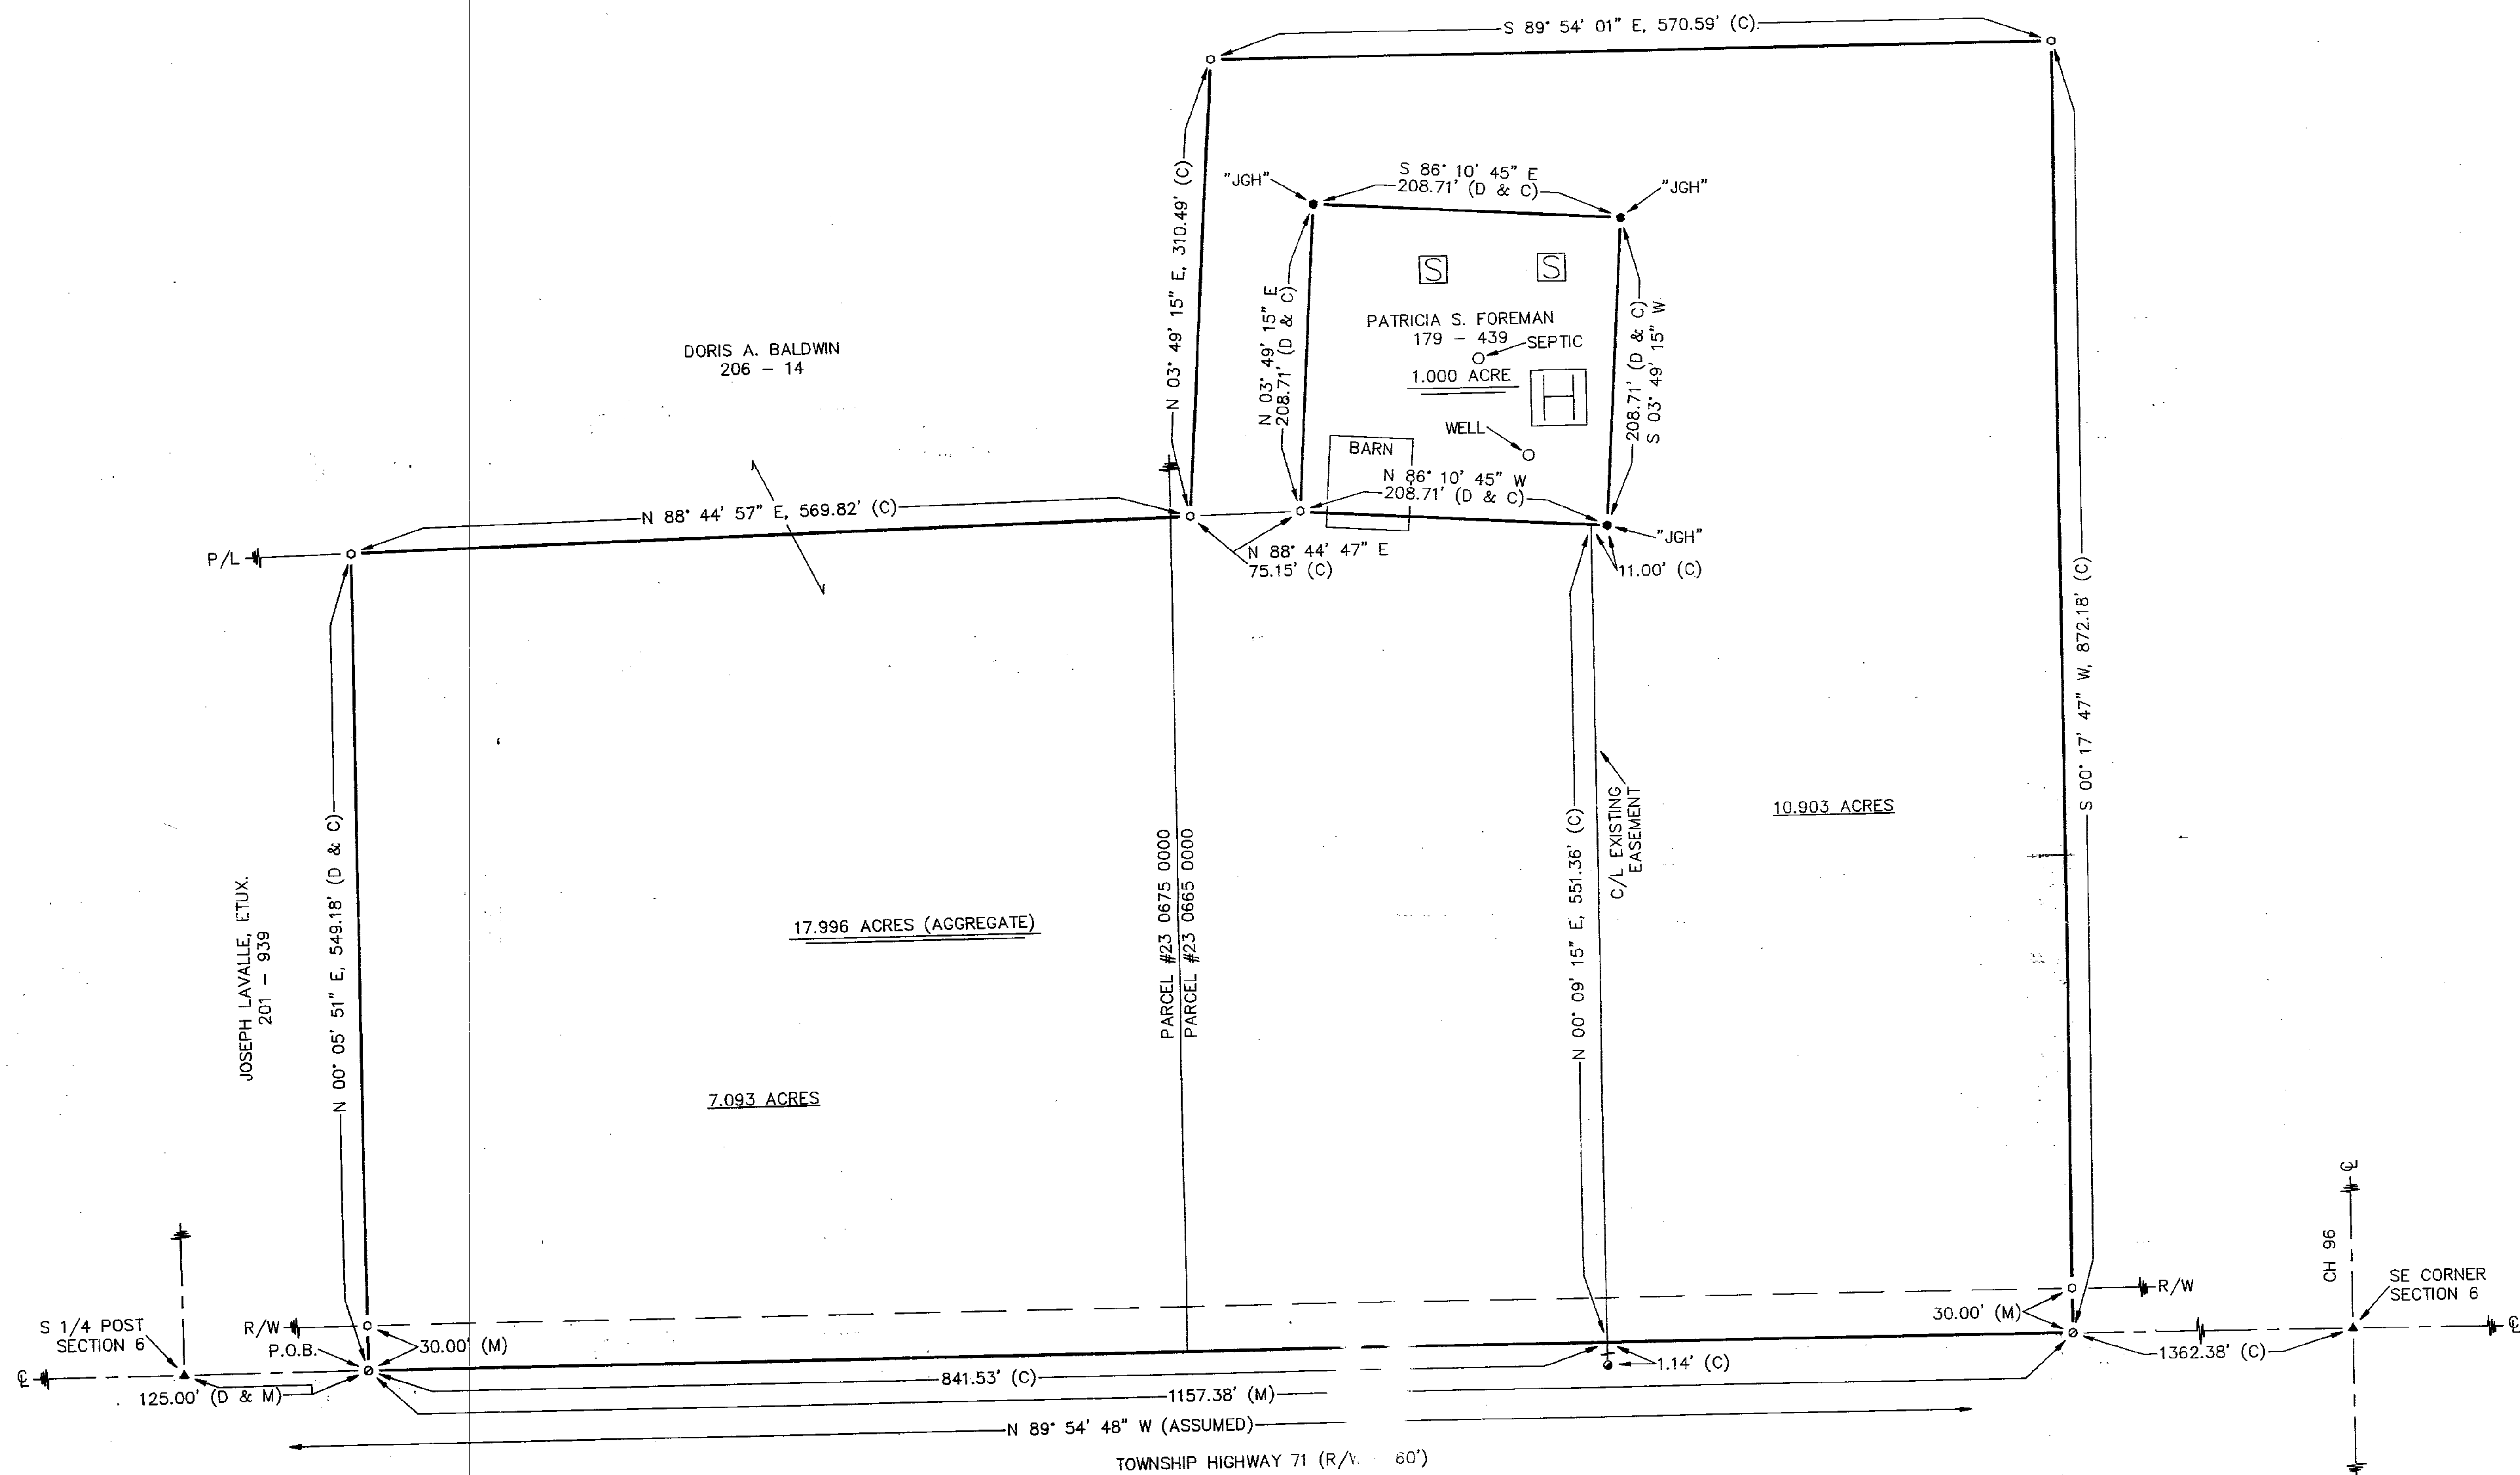


REFERENCES

- DEED VOLUMES & PAGES AS SHOWN.
- WYANDOT COUNTY CORNERSTONE RECORDS.
- SURVEY VOLUME 5, PAGE 293.
- SURVEY VOLUME 5, PAGE 103.

LEGEND

SET	FOUND	DESCRIPTION		DESCRIPTION
○	●	MONUMENT	C	CALCULATED
⊕	●	RAILROAD SPIKE	Ø	DIAMETER
○	●	NAIL	SR	SURVEY RECORD
○	●	IRON PIPE	E/P	EDGE OF PAVEMENT
⊕	⊕	DRILL HOLE	L.A. R/W	LIMITED ACCESS R/W
○		5/8"Ø IRON ROD W/ PERSONALIZED CAP	⊗	CONCRETE RIGHT OF WAY MARKER
	●	IRON ROD	P/L	PROPERTY LINE
	■	FENCE POST	□	HOUSE
	▲	STONE	□	GARAGE
	■	MONUMENT BOX	□	BARN
	■	CONCRETE MONUMENT	□	SHED
X-X		FENCE	I	STEEL I-BEAM
D		DEED	~	WATERWAY/TILE
P		PLAT	↵	SURFACE DRAINAGE
M		MEASURED		

NOTE: THIS SURVEY DOES NOT INCLUDE A TITLE SEARCH. EASEMENTS OR OTHER ENCUMBRANCES ON OR OVER THE LAND ARE NOT SHOWN ON THIS SURVEY. BUILDINGS AND OTHER STRUCTURES ARE NOT TO SCALE. I HEREBY DECLARE THAT I HAVE SURVEYED THE ABOVE DESCRIBED PROPERTY DURING JULY, 1998. THIS SURVEY IS SUBJECT TO ALL LEGAL HIGHWAYS, EASEMENTS, RESTRICTIONS, LEASES OF RECORD AND OF RECORDS IN RESPECTIVE UTILITY OFFICES. THE BEARINGS REFERRED TO HEREON ARE BASED ON AN ASSUMED MERIDIAN AND ARE ONLY FOR THE PURPOSE OF ANGULAR MEASUREMENT.

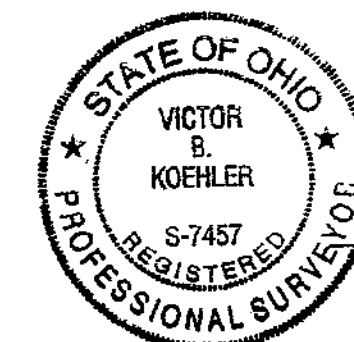

Victor B. Koehler
VICTOR B. KOEHLER, P.S. NO. 7457
07-24-98
DATE

SURVEY FOR: DORIS A. BALDWIN

LOCATED IN PART OF THE SOUTHEAST
QUARTER OF SECTION 6, T-4-S, R-13-E,
MARSEILLES TOWNSHIP, WYANDOT COUNTY, OHIO.

VICTOR B. KOEHLER, P.S.

P.O. BOX 28
UPPER SANDUSKY, OHIO 43351
419-294-5388

REVISION	CHECKED BY	PARCEL #
1	VBK	07-13-98
1	FRS	07-10-98
1		07-22-98

98089-S

Survey Number: 9884
Volume: D Page: 53
Date Filed: 7-29-98
Parcel Number:

ALL REGIONAL PLANNING REQUIREMENTS
HAVE BEEN APPROVED FOR THIS SURVEY
APPLICATION # 414