


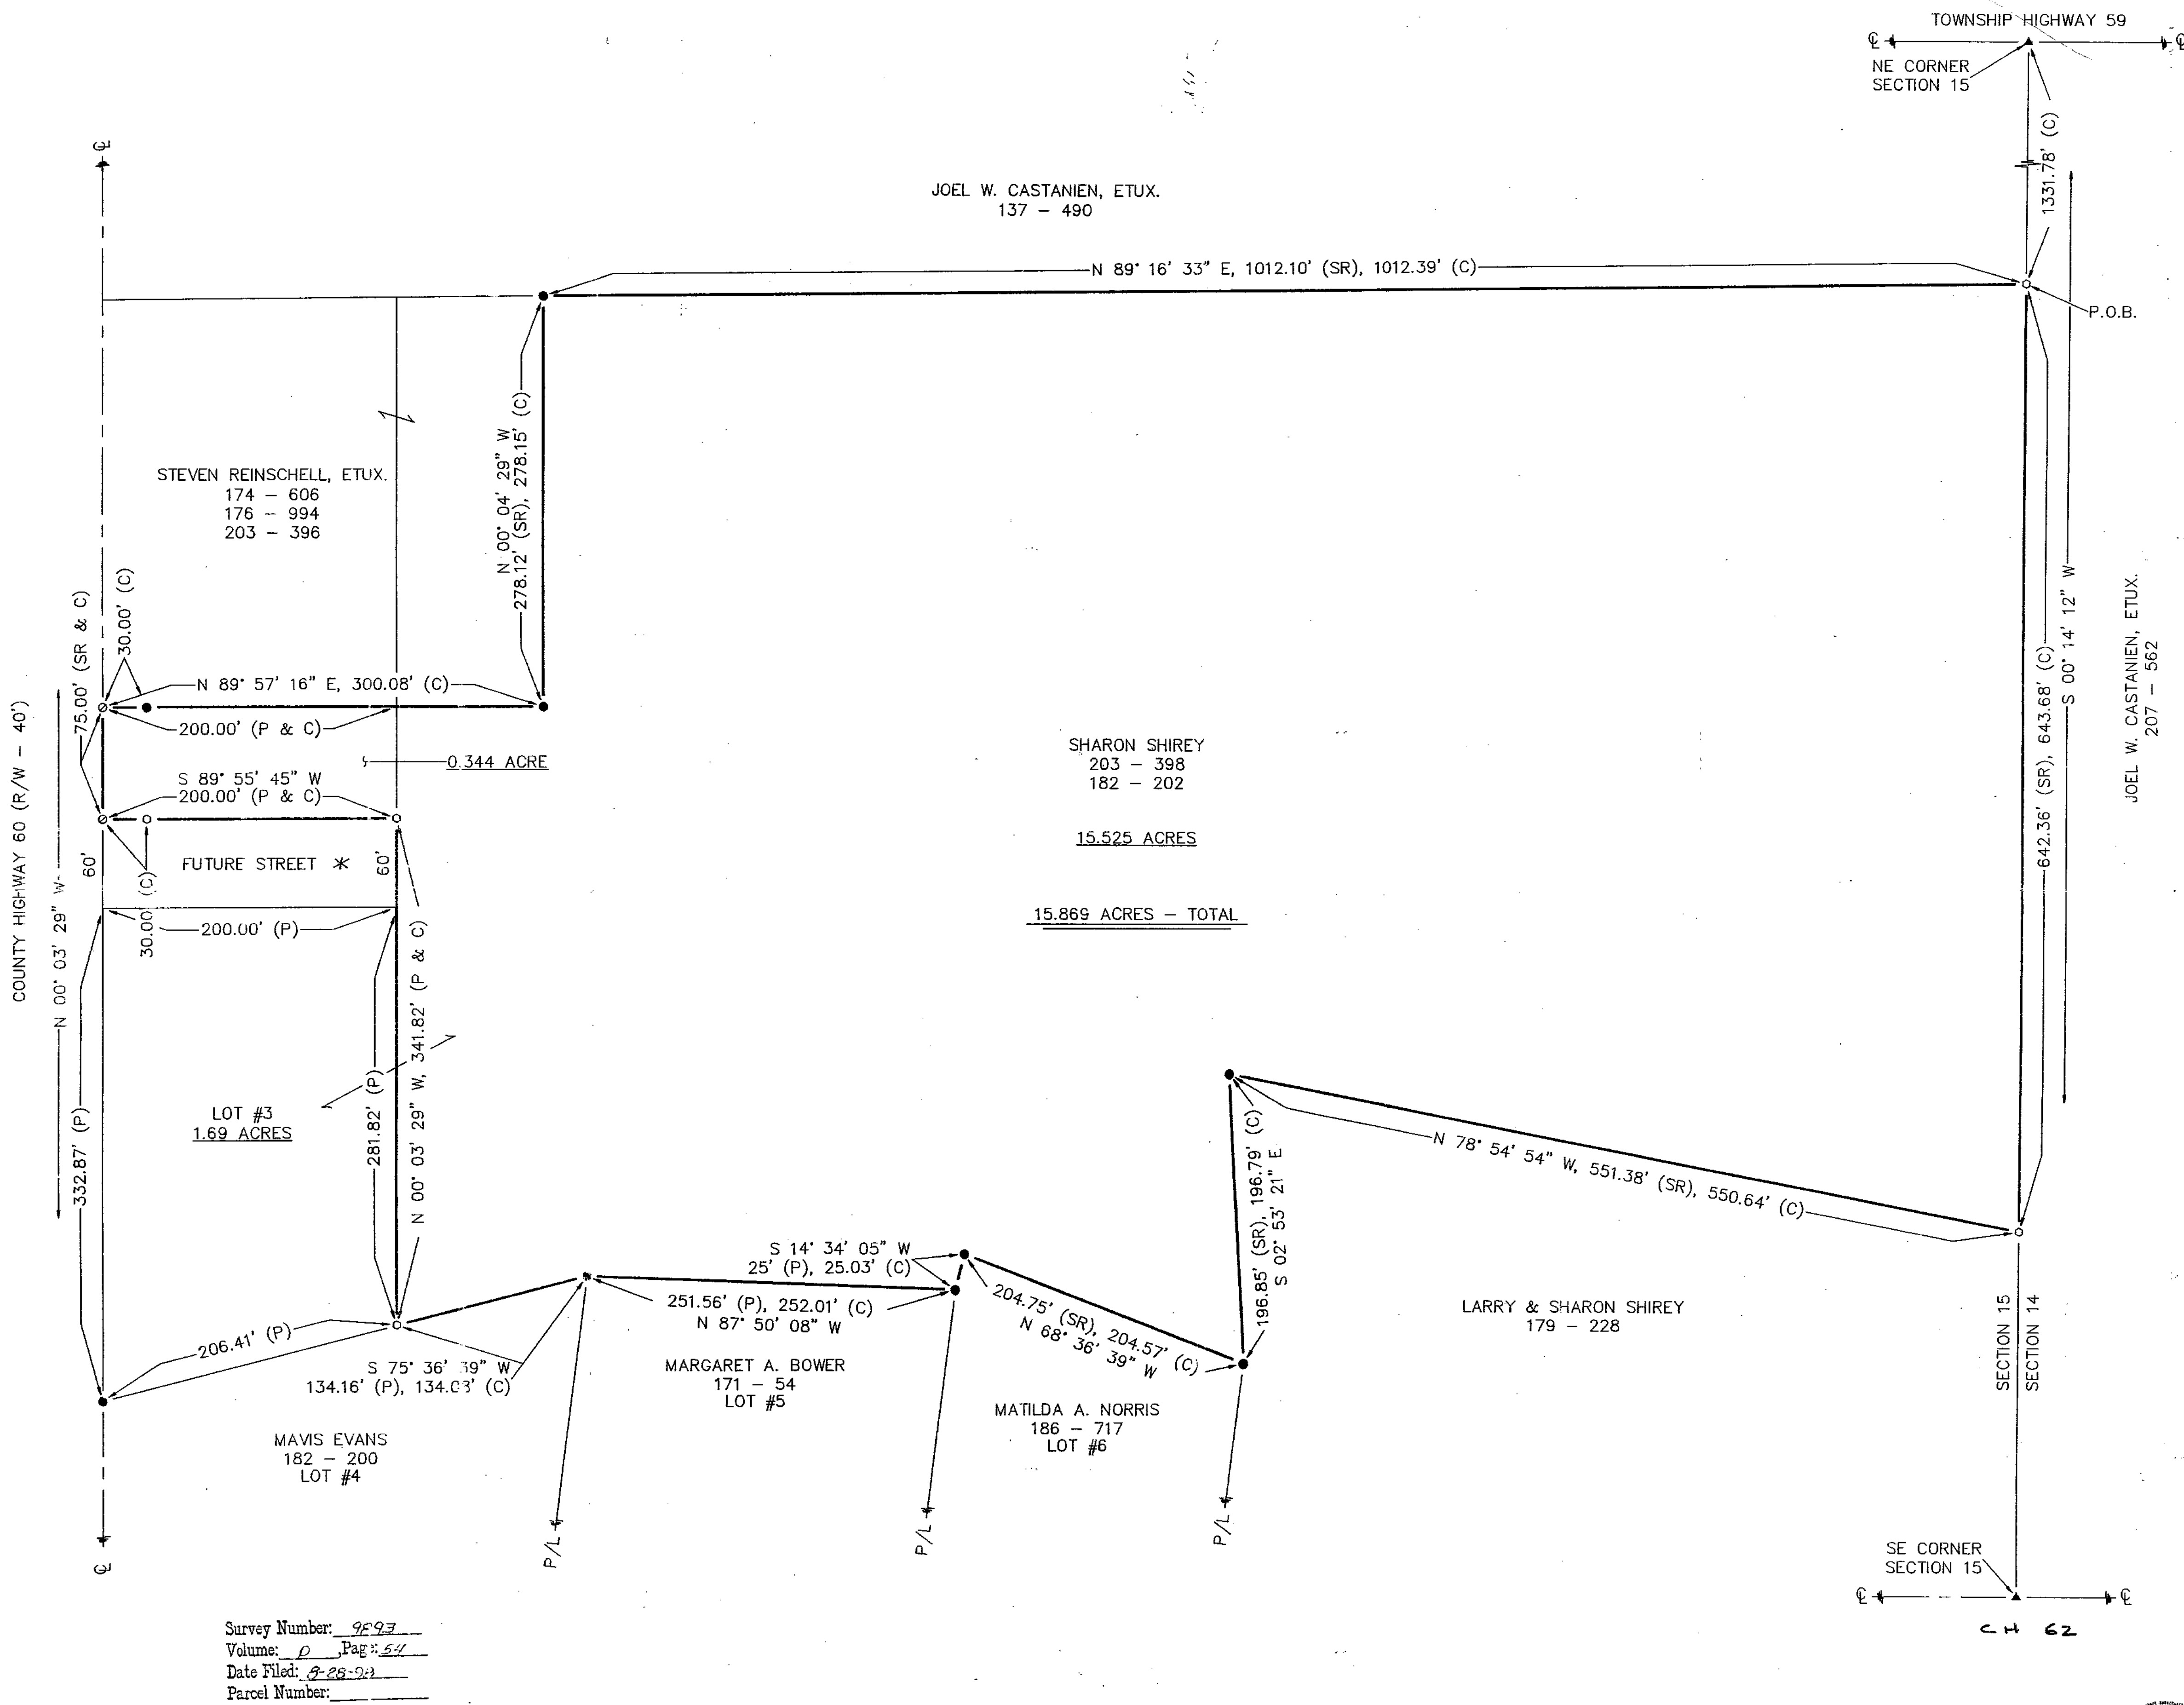


- REFERENCES
- DEED VOLUMES & PAGES AS SHOWN.
 - WYANDOT COUNTY CORNERSTONE RECORDS.
 - SURVEY VOLUME 6, PAGE 47.
 - SURVEY VOLUME 8, PAGE 134.
 - SURVEY VOLUME 5, PAGE 250.
 - PLAT BOOK VOLUME 4, PAGE 35.
 - *(DEWITT VOORHEIS SUB.)

LEGEND

SET	FOUND	DESCRIPTION
○	●	MONUMENT
○	●	RAILROAD SPIKE
○	●	NAIL
○	●	IRON PIPE
○	●	DRILL HOLE
○	●	5/8" IRON ROD WITH PERSONALIZED CAP
○	●	IRON ROD
○	●	FENCE POST
○	●	STONE
○	●	MONUMENT BOX
○	●	CONCRETE MONUMENT
X-X		FENCE
D		DEED
P		PLAT
M		MEASURED
C		CALCULATED
SR		DIAMETER
E/P		SURVEY RECORD
L.A. R/W		EDGE OF PAVEMENT
○		LIMITED ACCESS R/W
○		CONCRETE RIGHT OF WAY MARKER
P/L		PROPERTY LINE
□		HOUSE
□		GARAGE
□		BARN
□		SHED
I		STEEL I-BEAM
~		WATERWAY/TILE
~		SURFACE DRAINAGE

NOTE: THIS SURVEY DOES NOT INCLUDE A TITLE SEARCH. EASEMENTS OR OTHER ENCUMBRANCES ON OR OVER THE LAND ARE NOT SHOWN ON THIS SURVEY. BUILDINGS AND OTHER STRUCTURES ARE NOT TO SCALE. I HEREBY DECLARE THAT I HAVE SURVEYED THE ABOVE DESCRIBED PROPERTY DURING AUGUST 1998. THIS SURVEY IS SUBJECT TO ALL LEGAL HIGHWAYS, EASEMENTS, RESTRICTIONS, LEASES OF RECORD AND OF RECORDS IN RESPECTIVE UTILITY OFFICES. THE BEARINGS REFERRED TO HEREON ARE BASED ON AN ASSUMED MERIDIAN AND ARE ONLY FOR THE PURPOSE OF ANGULAR MEASUREMENT.

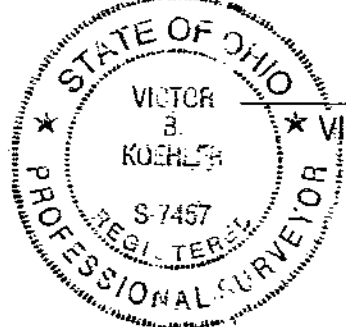

Victor B. Koehler
VICTOR B. KOEHLER, P.S. NO. 7457
DATE 08-27-98

DRAWN BY	CHECKED BY	REVISION
FRS	VBK	08-28-98
1	1	98091-S

SURVEY FOR: LARRY & SHARON SHIREY
LOCATED IN PART OF THE NORTHEAST
QUARTER OF SECTION 15, T-3-S, R-14-E,
PITT TOWNSHIP, WYANDOT COUNTY, OHIO.

VICTOR B. KOEHLER, P.S.
P.O. BOX 28
UPPER SANDUSKY, OHIO 43351
419-294-5388