



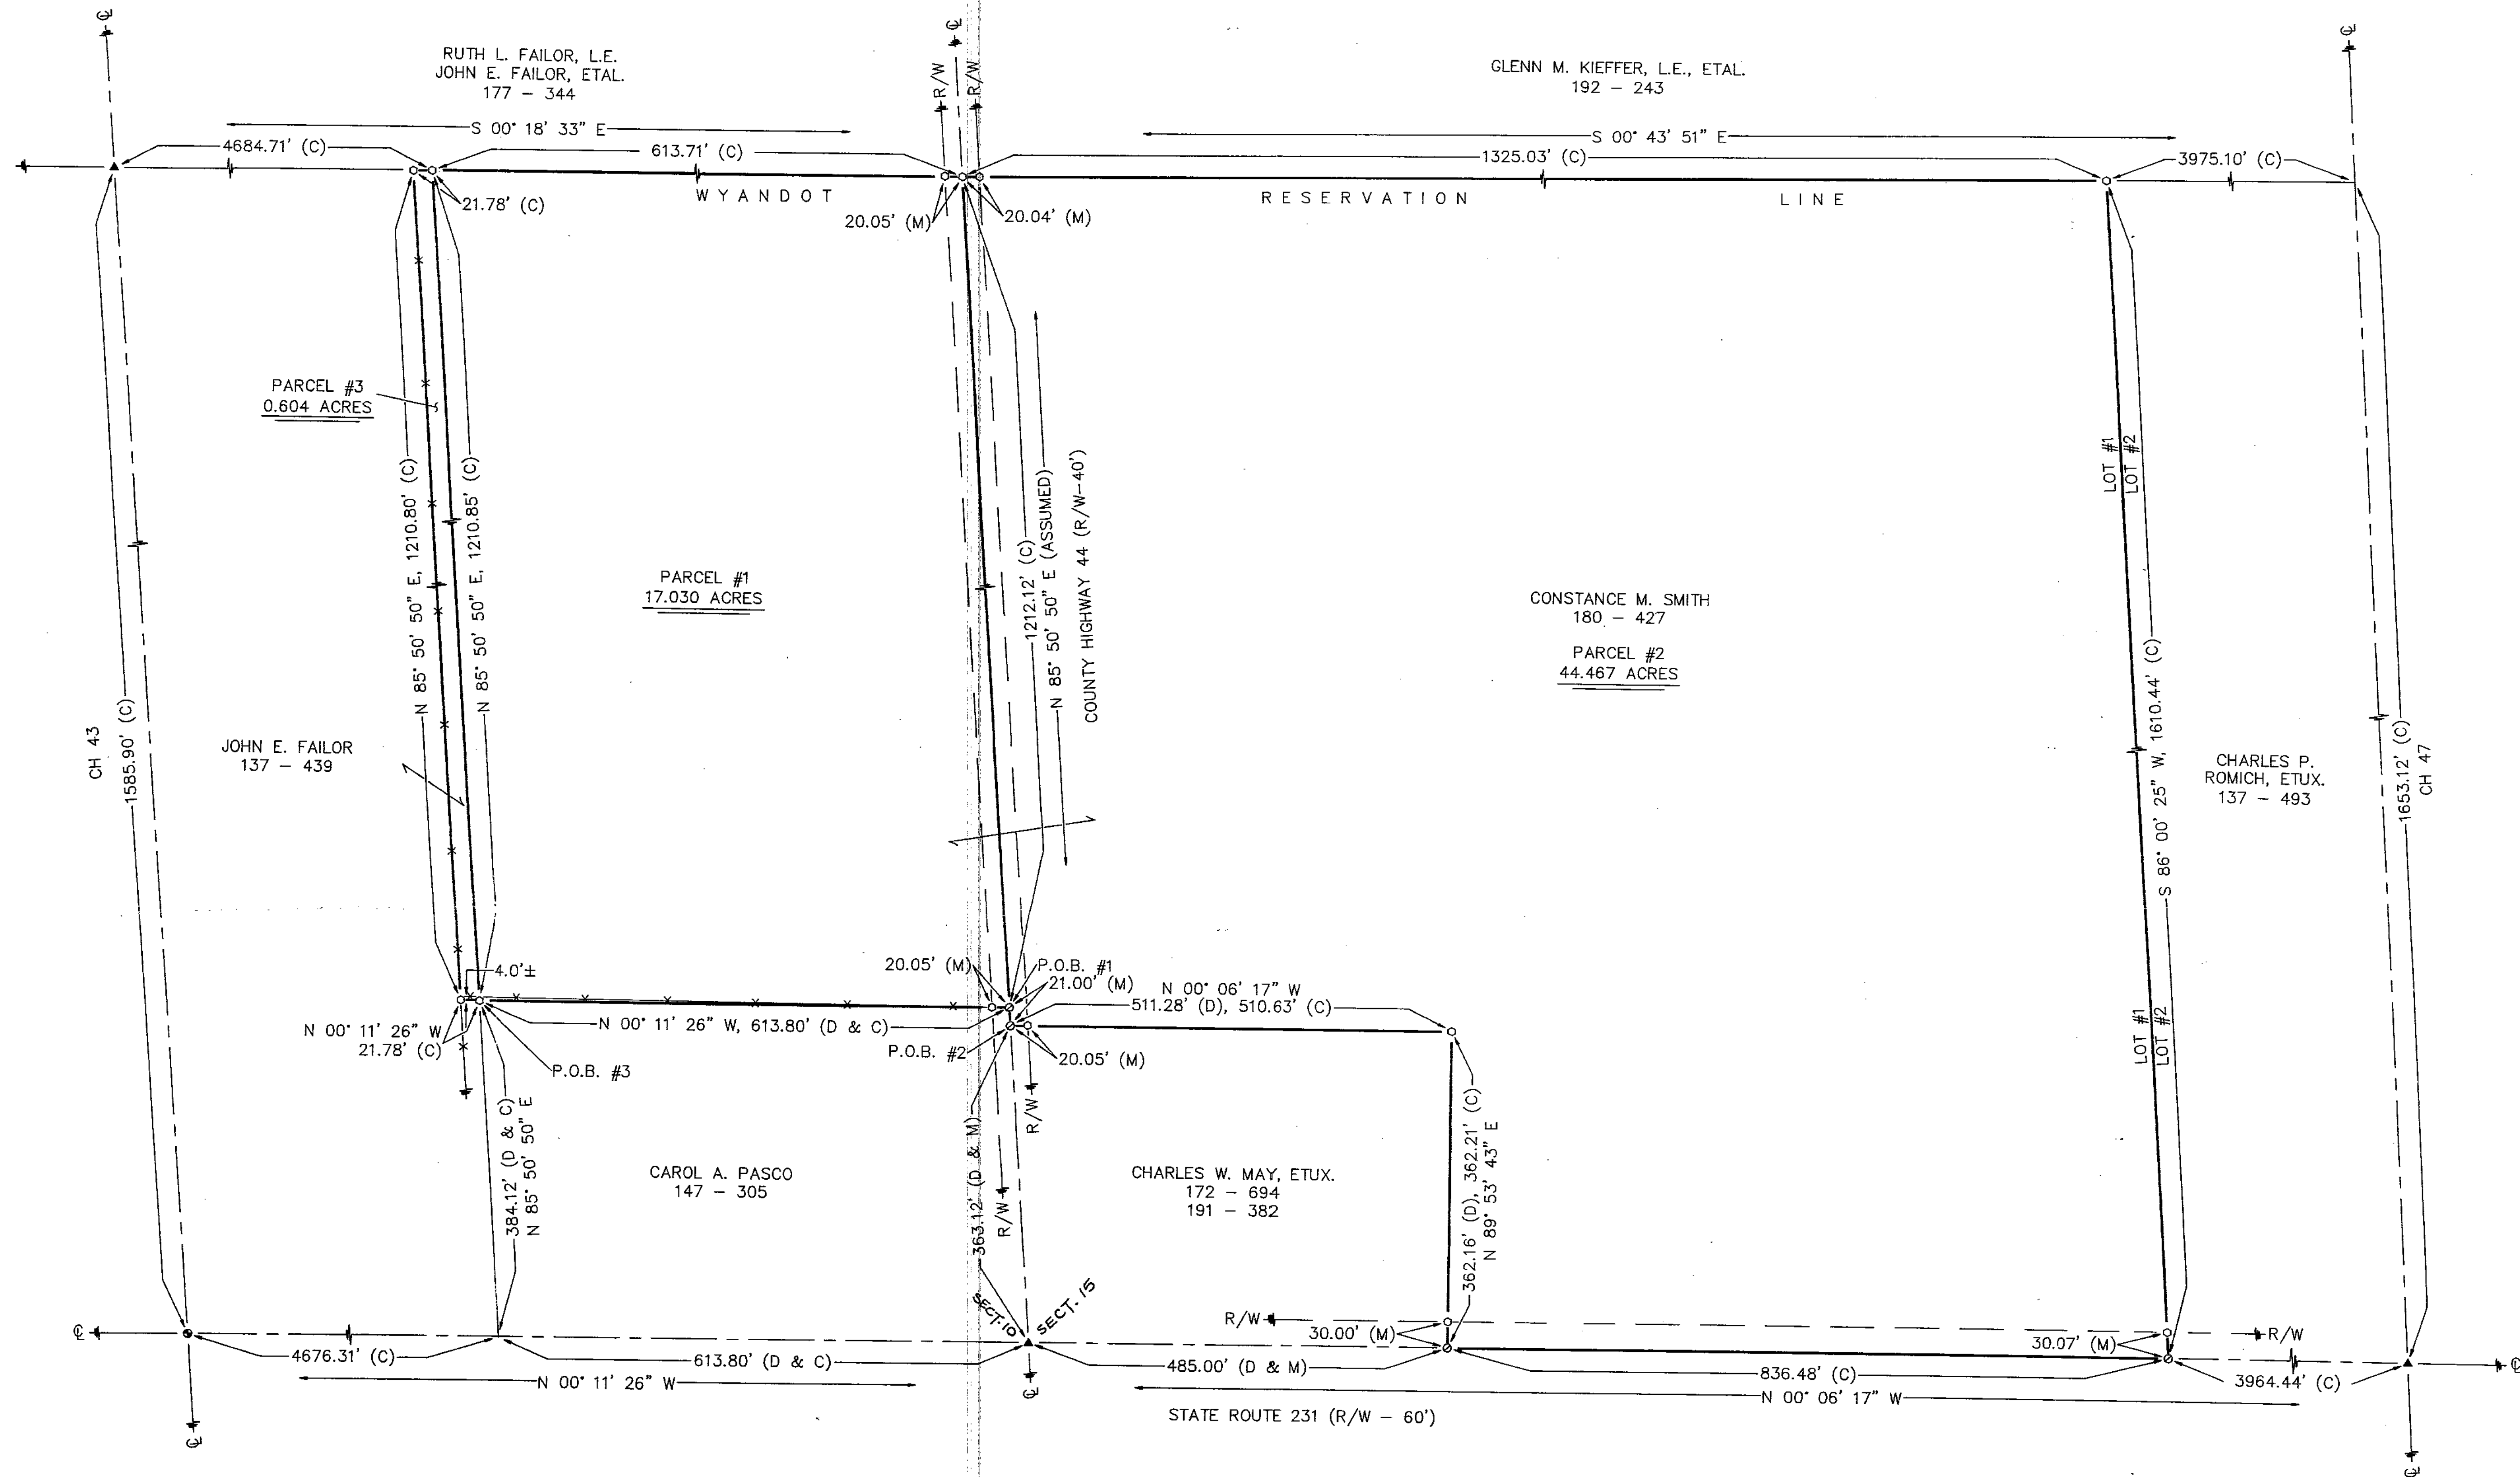

Survey Number: 98144
Volume: D Page: 101
Date Filed: 12-11-98
Parcel Number: 12-0150-0000
12-0230-0000

ALL REGIONAL PLANNING REQUIREMENTS
HAVE BEEN APPROVED FOR THIS SURVEY
APPLICATION # 112

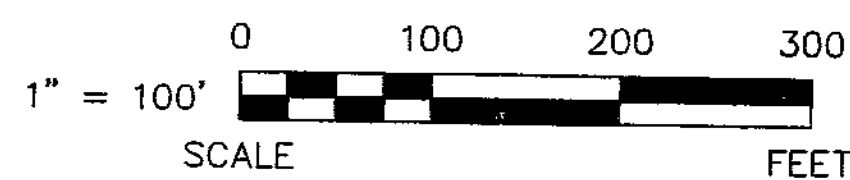


REFERENCES

- DEED VOLUMES & PAGES AS SHOWN.
- WYANDOT COUNTY CORNERSTONE RECORDS.
- SURVEY VOLUME 5, PAGE 140.
- SURVEY VOLUME 6, PAGE 93.
- SURVEY VOLUME 7, PAGE 83.

LEGEND

SET FOUND	DESCRIPTION	DESCRIPTION	DESCRIPTION
●	MONUMENT	☒	CONCRETE MONUMENT
⊙	RAILROAD SPIKE	X-X	FENCE
○	NAIL	D	DEED
○	IRON PIPE	P	PLAT
+	DRILL HOLE	M	MEASURED
○	5/8" IRON ROD W/ PERSONALIZED CAP	C	CALCULATED
●	IRON ROD	S	DIAMETER
■	FENCE POST	SR	SURVEY RECORD
▲	STONE	E/P	EDGE OF PAVEMENT
□	MONUMENT BOX	L.A. R/W	LIMITED ACCESS R/W
		P/L	PROPERTY LINE
		☒	CONCRETE RIGHT OF WAY MARKER
		☒	HOUSE
		☒	GARAGE
		☒	BARN
		☒	SHED
		☒	STEEL I-BEAM
		☒	WATERWAY/TILE
		☒	SURFACE DRAINAGE

NOTE: THIS SURVEY DOES NOT INCLUDE A TITLE SEARCH.
EASEMENTS OR OTHER ENCUMBRANCES ON OR
OVER THE LAND ARE NOT SHOWN ON THIS SURVEY.
BUILDINGS AND OTHER STRUCTURES ARE NOT TO SCALE.
I HEREBY DECLARE THAT I HAVE SURVEYED THE ABOVE
DESCRIBED PROPERTY DURING NOVEMBER 1998.
THIS SURVEY IS SUBJECT TO ALL LEGAL HIGHWAYS,
EASEMENTS, RESTRICTIONS, LEASES OF RECORD,
AND OF RECORDS IN RESPECTIVE UTILITY OFFICES.
THE BEARINGS REFERRED TO HEREON ARE BASED
ON AN ASSUMED MERIDIAN AND ARE ONLY FOR
THE PURPOSE OF ANGULAR MEASUREMENT.

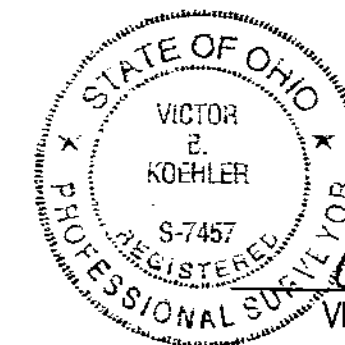

Victor B. Koehler
VICTOR B. KOEHLER, P.S. NO. 7457
DATE 11/27/98

SURVEY FOR: THE ESTATE OF CONSTANCE M. SMITH

LOCATED IN PART OF THE SOUTHWEST QUARTER OF SECTION 10,
AND THE NORTHWEST QUARTER OF SECTION 15, T-2-S, R-15-E,
EDEN TOWNSHIP, WYANDOT COUNTY, OHIO.

DRAWN BY	CHECKED BY	REVISION
FRS	VBK	11-10-98
1		1

VICTOR B. KOEHLER, P.S.
P.O. BOX 28
UPPER SANDUSKY, OHIO 43351
419-294-5388