


ALL REGIONAL PLANNING REQUIREMENTS
HAVE BEEN APPROVED FOR THIS SURVEY
APPLICATION # 114

Survey Number: 9906
Volume: D Page: 63
Date Filed: 1-22-99
Parcel Number:

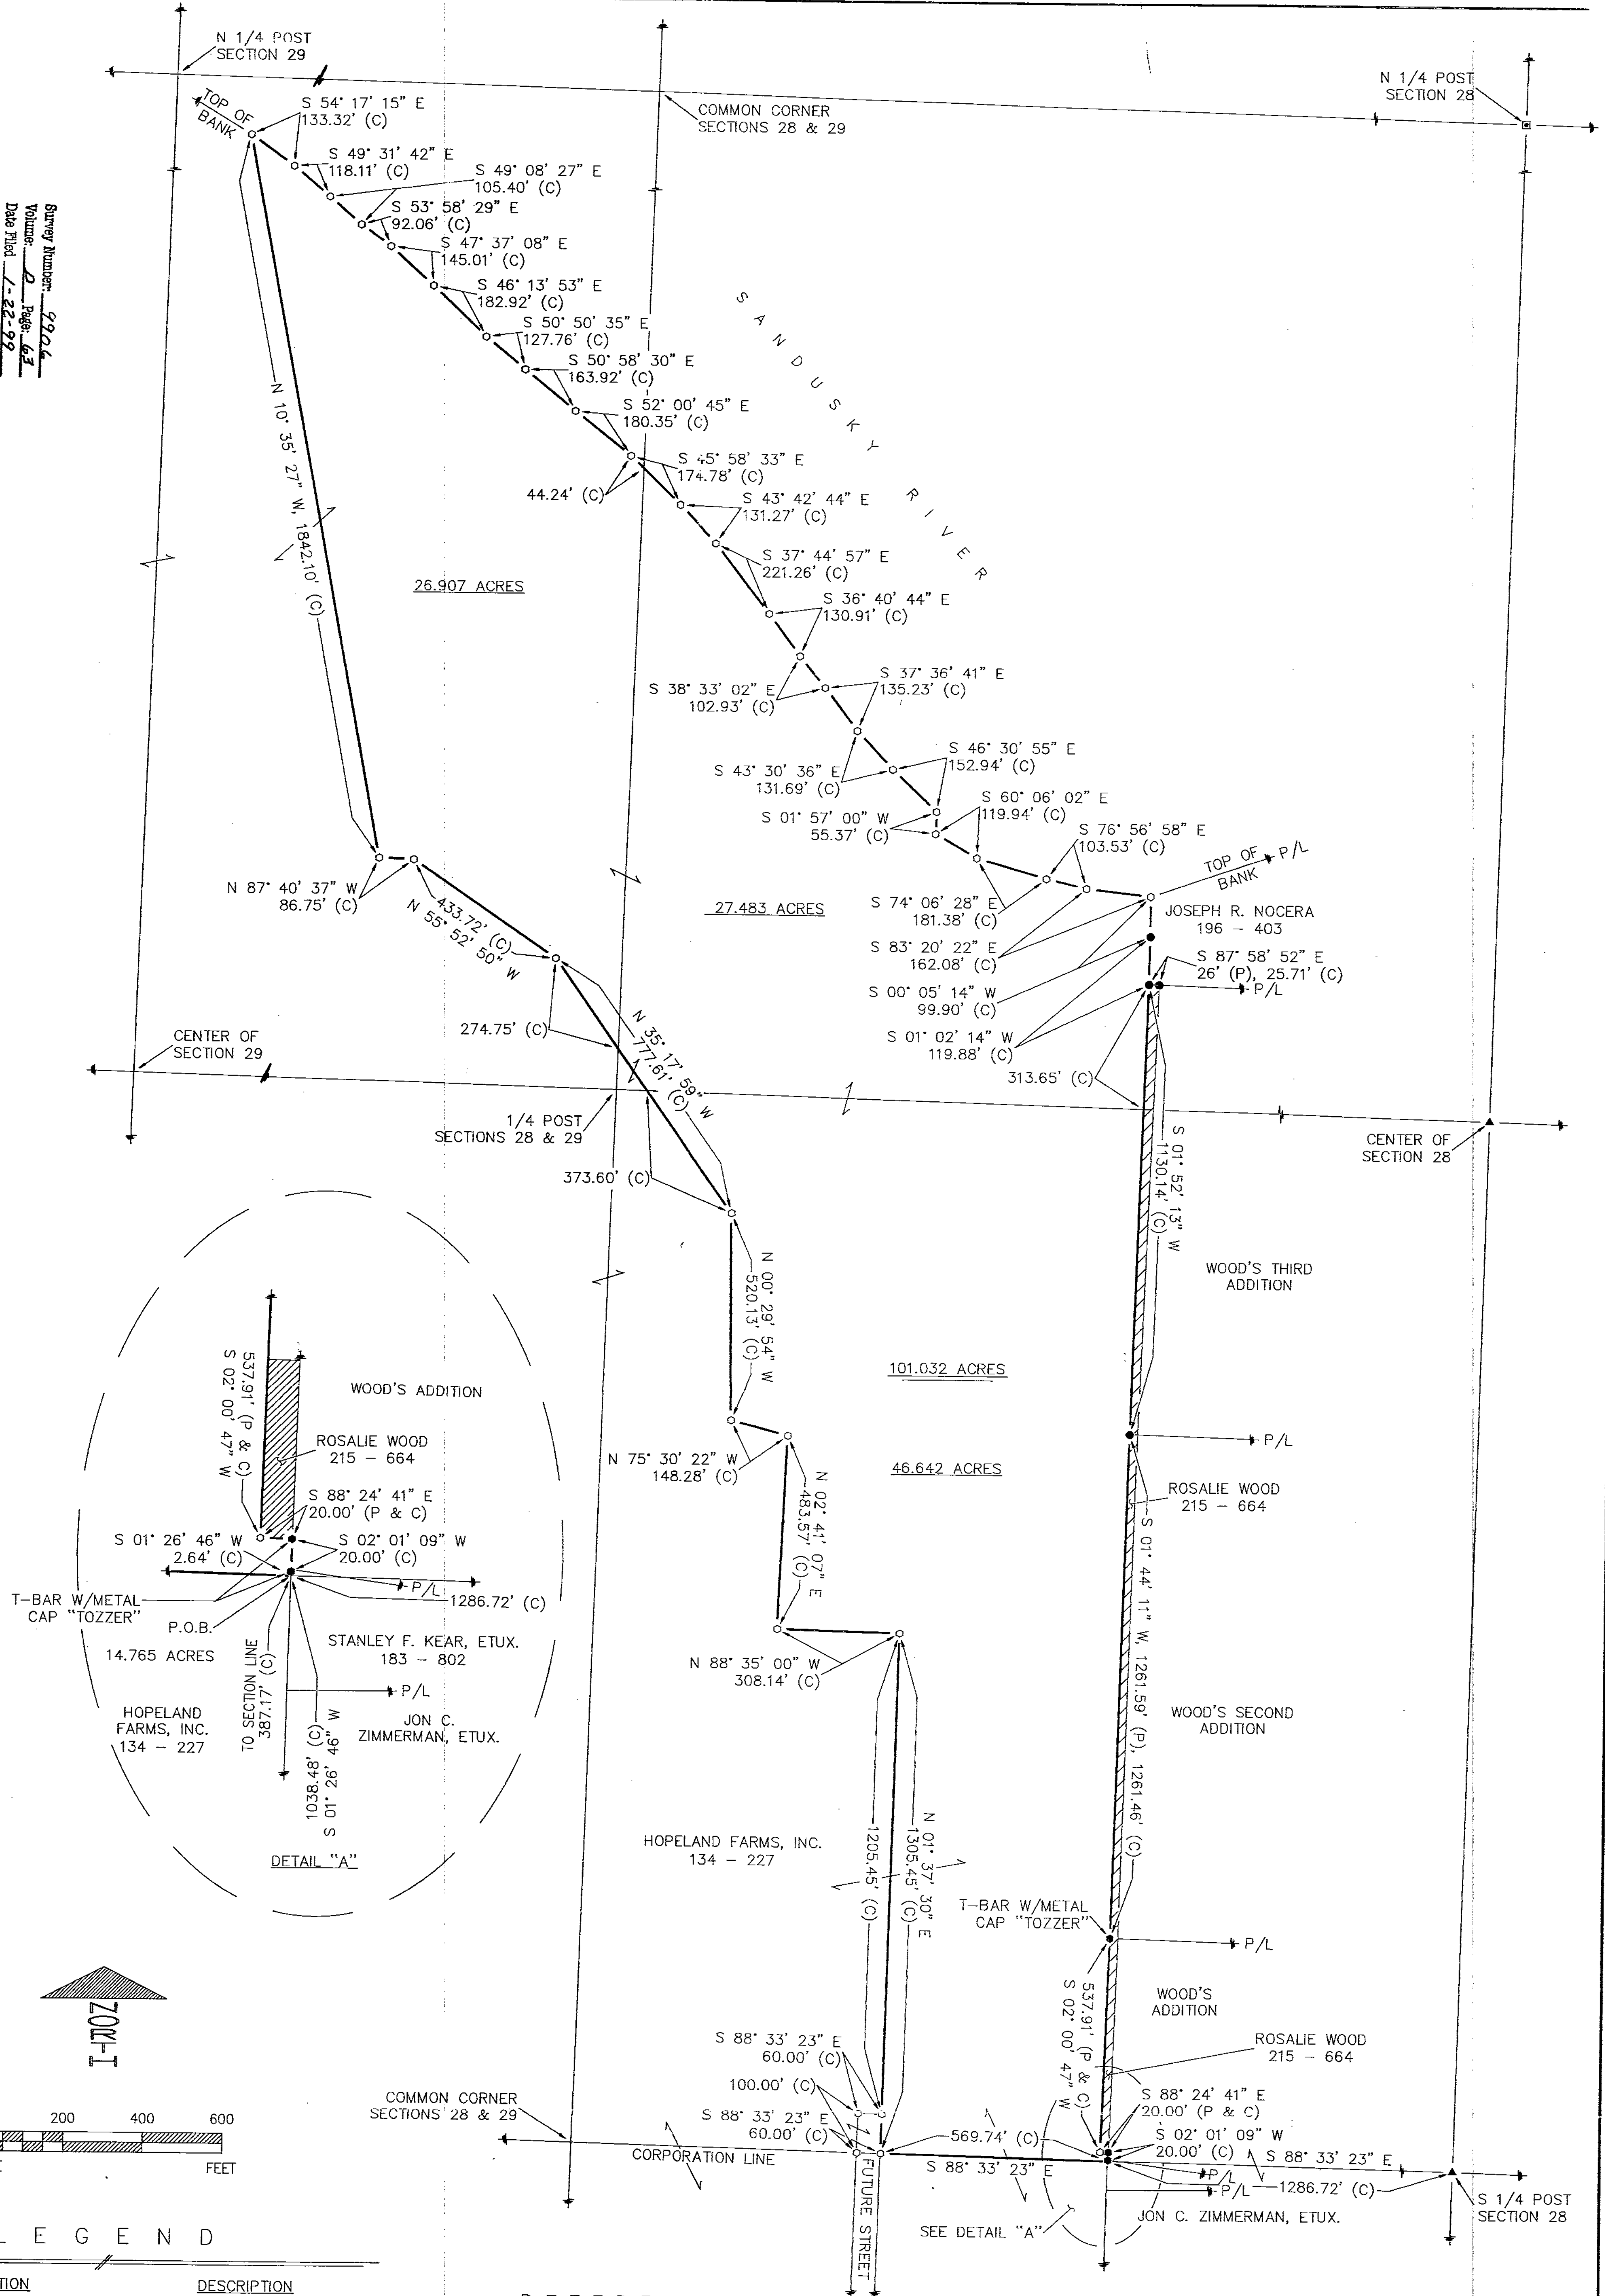

LEGEND

SET FOUND DESCRIPTION

- MONUMENT
- RAILROAD SPIKE
- NAIL
- IRON PIPE
- DRILL HOLE
- 5/8" IRON ROD W/ PERSONALIZED CAP
- IRON ROD
- FENCE POST
- STONE
- MONUMENT BOX
- CONCRETE MONUMENT
- FENCE
- DEED
- PLAT
- MEASURED

DESCRIPTION

- CALCULATED DIAMETER
- SURVEY RECORD
- EDGE OF PAVEMENT
- LIMITED ACCESS R/W
- CONCRETE RIGHT OF WAY MARKER
- PROPERTY LINE
- HOUSE
- GARAGE
- BARN
- SHED
- STEEL I-BEAM
- WATERWAY/TILE
- SURFACE DRAINAGE

REFERENCES

- DEED VOLUMES & PAGES AS SHOWN.
- WYANDOT COUNTY CORNERSTONE RECORDS.
- SURVEY VOLUME 4, PAGE 379.
- SURVEY VOLUME 8, PAGE 135.
- SURVEY VOLUME 9, PAGE 10.
- SURVEY VOLUME 9, PAGE 28.
- SURVEY VOLUME 9, PAGE 83.
- SURVEY VOLUME D, PAGE 62.
- PLAT BOOK VOLUME 3, PAGE 204 & 205.
- PLAT BOOK VOLUME 3, PAGE 210.
- PLAT BOOK VOLUME 4, PAGE 18.
- PLAT BOOK VOLUME 4, PAGE 72.
- ODOT R/W PLANS: WYA-30N-3.26.
- ODOT R/W PLANS: WYA-30N-14.18.
- ORIGINAL U.S. GOV'T FIELD NOTES.

NOTE: THIS SURVEY DOES NOT INCLUDE A TITLE SEARCH. EASEMENTS OR OTHER ENCUMBERENCES ON OR OVER THE LAND ARE NOT SHOWN ON THIS SURVEY. BUILDINGS AND OTHER STRUCTURES ARE NOT TO SCALE. I HEREBY DECLARE THAT I HAVE SURVEYED THE ABOVE DESCRIBED PROPERTY DURING JANUARY 1999. THIS SURVEY IS SUBJECT TO ALL LEGAL HIGHWAYS, EASEMENTS, RESTRICTIONS, LEASES OF RECORD AND OF RECORDS IN RESPECTIVE UTILITY OFFICES. THE BEARINGS REFERRED TO HEREON ARE BASED ON AN ASSUMED MERIDIAN AND ARE ONLY FOR THE PURPOSE OF ANGULAR MEASUREMENT.



Victor B. Koehler
VICTOR B. KOEHLER, P.S. NO. 7457

1-22-99
DATE

DRAWN BY	CHECKED BY	REVISION
FRS	VBK	
01-21-99	01-22-99	

SURVEY FOR: HOPELAND FARMS, INC.

LOCATED IN SECTIONS 28 & 29,
T-2-S, R-14-E,
CRANE TOWNSHIP, WYANDOT COUNTY, OHIO.

VICTOR B. KOEHLER, P.S.
P.O. BOX 28
UPPER SANDUSKY, OHIO 43351
419-294-5388