



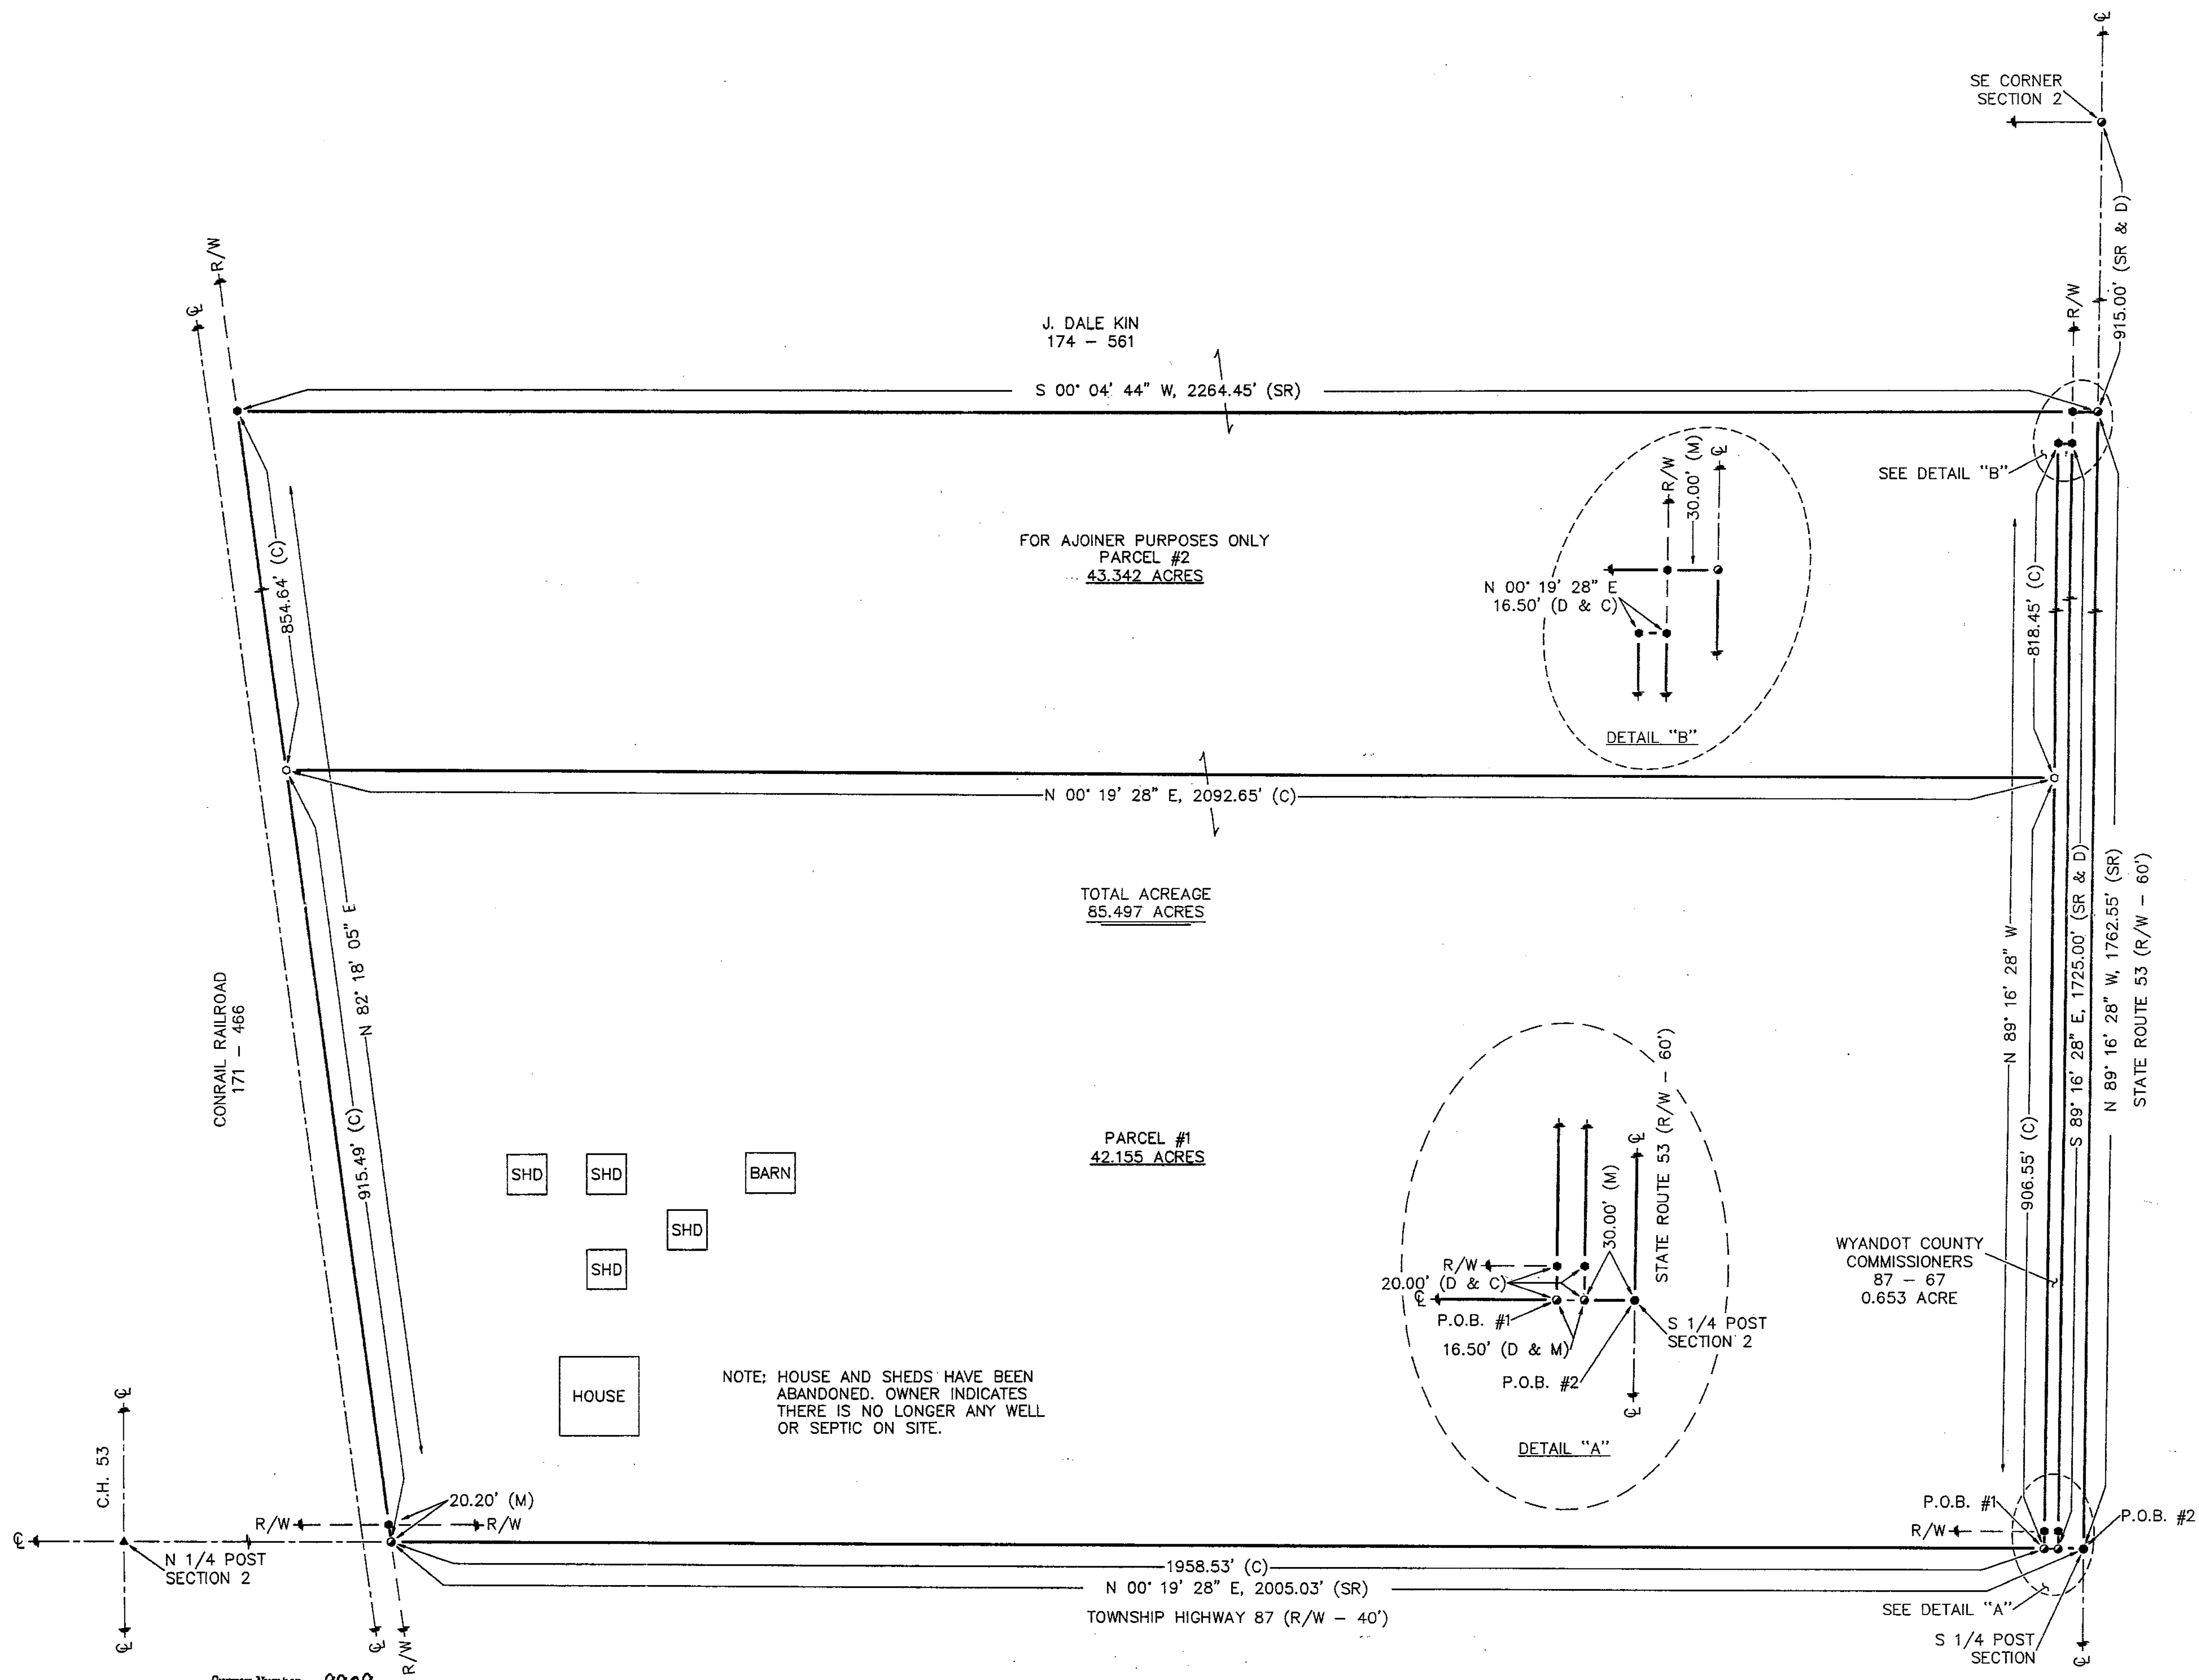

Survey Number: 9909
Volume: D Page: 64
Date Filed: 2-2-99
Parcel Number: _____

REGIONAL PLANNING REQUIREMENTS
GREEN APPROVED FOR THIS SURVEY
LOCATION # NA

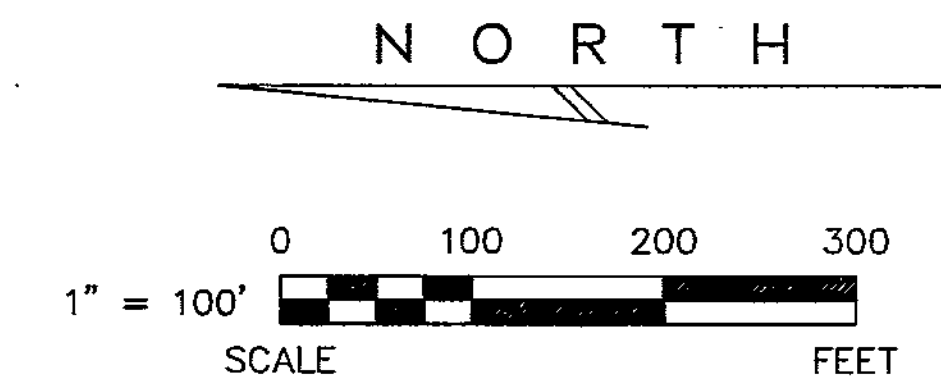


REFERENCES

- DEED VOLUMES & PAGES AS SHOWN.
- WYANDOT COUNTY CORNERSTONE RECORDS.
- SURVEY VOLUME 3, PAGE 117.
- SURVEY VOLUME 3, PAGE 71.
- SURVEY VOLUME D, PAGE 29.

LEGEND

SET	FOUND	DESCRIPTION
●	●	MONUMENT
○	○	RAILROAD SPIKE
○	○	NAIL
○	○	IRON PIPE
○	○	DRILL HOLE
○	○	5/8" IRON ROD WITH PERSONALIZED CAP
○	○	IRON ROD
○	○	FENCE POST
○	○	STONE
○	○	MONUMENT BOX
○	○	CONCRETE MONUMENT
○	○	FENCE
○	○	DEED
○	○	PLAT
○	○	MEASURED
○	○	CALCULATED
○	○	DIAMETER
○	○	SURVEY RECORD
○	○	EDGE OF PAVEMENT
○	○	L.A. R/W LIMITED ACCESS R/W
○	○	CONCRETE RIGHT OF WAY MARKER
○	○	PROPERTY LINE
○	○	HOUSE
○	○	GARAGE
○	○	BARN
○	○	SHED
○	○	STEEL I-BEAM
○	○	WATERWAY/TILE
○	○	SURFACE DRAINAGE

NOTE: THIS SURVEY DOES NOT INCLUDE A TITLE SEARCH. EASEMENTS OR OTHER ENCUMBERANCES ON OR OVER THE LAND ARE NOT SHOWN ON THIS SURVEY. BUILDINGS AND OTHER STRUCTURES ARE NOT TO SCALE. I HEREBY DECLARE THAT I HAVE SURVEYED THE ABOVE DESCRIBED PROPERTY DURING JANUARY 1999. THIS SURVEY IS SUBJECT TO ALL LEGAL HIGHWAYS, EASEMENTS, RESTRICTIONS, LEASES OF RECORD, AND OF RECORDS IN RESPECTIVE UTILITY OFFICES. THE BEARINGS REFERRED TO HEREON ARE BASED ON AN ASSUMED MERIDIAN AND ARE ONLY FOR THE PURPOSE OF ANGULAR MEASUREMENT.

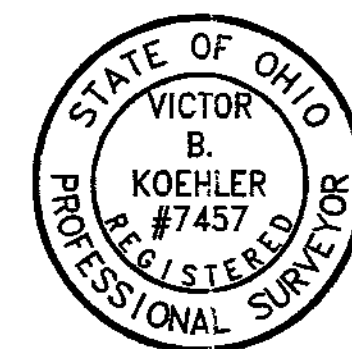

Victor B. Koehler
VICTOR B. KOEHLER, P.S. NO. 7457
DATE 01-20-99

VICTOR B. KOEHLER, P.S.
P.O. BOX 28
UPPER SANDUSKY, OHIO 43351
419-294-5388

SURVEY FOR: AL KIN

LOCATED IN PART OF THE SOUTHEAST
QUARTER OF SECTION 2, T-3-S, R-12-E,
JACKSON TOWNSHIP, WYANDOT COUNTY, OHIO.

DRAWN BY	CHECKED BY	REVISION
FRS	VBK	01-20-99
01-19-99		
1		1
99005-S		