



TWOCHTEE TOWNSHIP
1-1-14
VOLD
PG 73

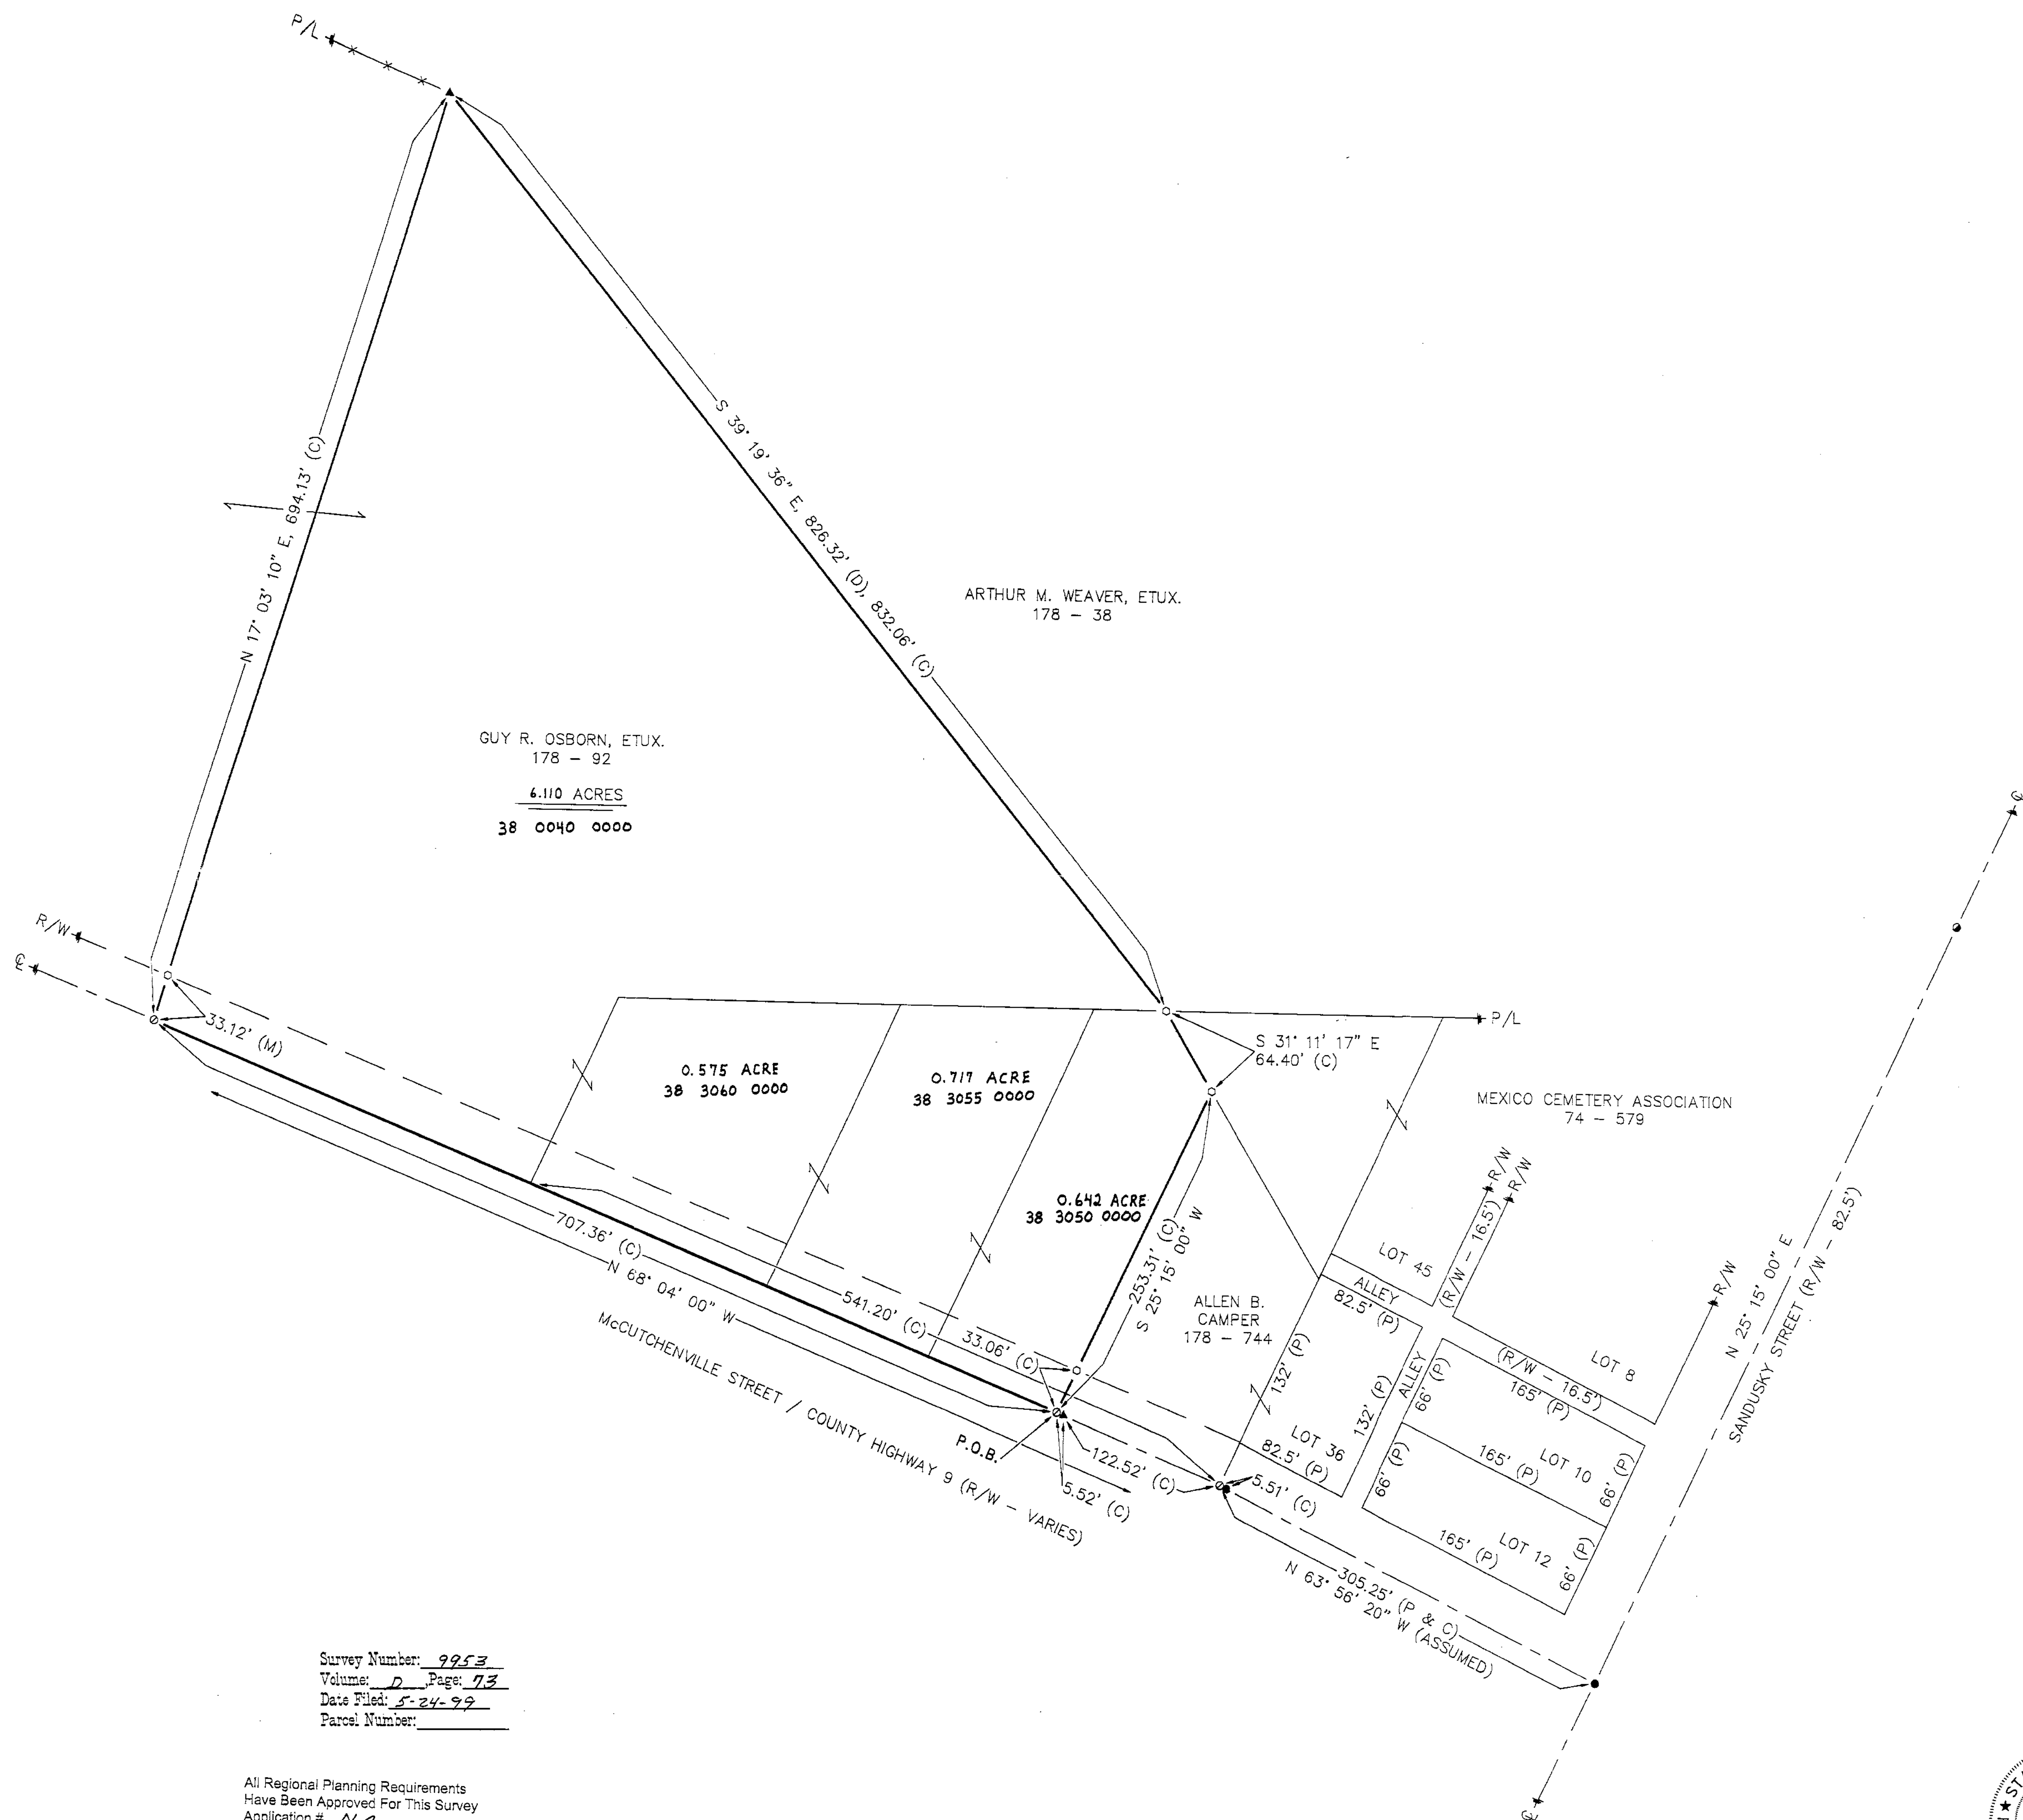

All Regional Planning Requirements
Have Been Approved For This Survey
Application # NA

Survey Number: 9953
Volume: D Page: 73
Date Filed: 5-24-99
Parcel Number: _____

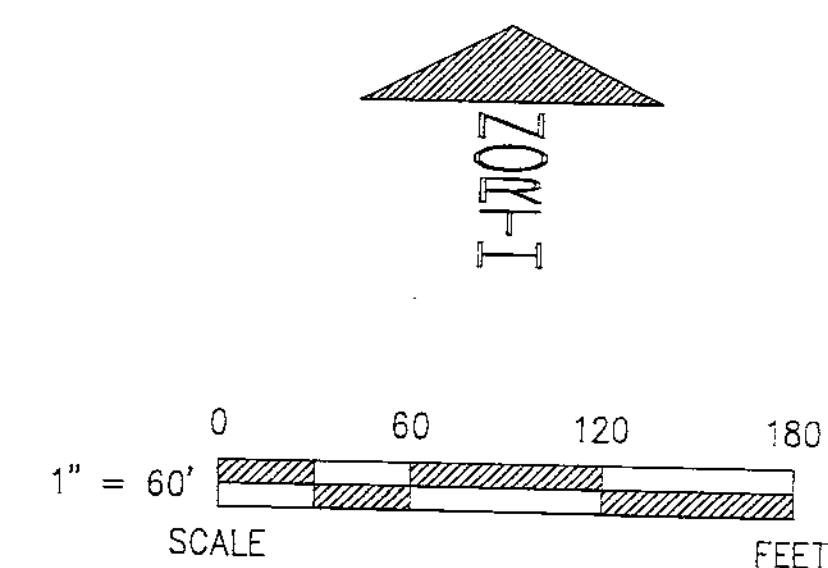

REFERENCES


- DEED VOLUMES & PAGES AS SHOWN.
- WYANDOT COUNTY CORNERSTONE RECORDS.
- SURVEY VOLUME 3, PAGE 346.
- SURVEY VOLUME 3, PAGE 331.
- PLAT BOOK VOLUME 3, PAGE 106.
- FIELD BOOK #232, PGS. 8-14 ON FILE AT THE WYANDOT COUNTY ENGINEER'S OFFICE.

LEGEND

SET	FOUND	DESCRIPTION
●	●	MONUMENT
○	○	RAILROAD SPIKE
○	○	NAIL
○	○	IRON PIPE
○	○	DRILL HOLE
○	○	5/8" IRON ROD WITH PERSONALIZED CAP
○	○	IRON ROD
○	○	FENCE POST
○	○	STONE
○	○	MONUMENT BOX
○	○	CONCRETE MONUMENT
X-X	X-X	FENCE
DD	DD	DEED
PM	PM	PLAT
CC	CC	MEASURED
SR	SR	CALCULATED
E/P	E/P	DIAMETER
R/W	R/W	SURVEY RECORD
L.A. R/W	L.A. R/W	EDGE OF PAVEMENT
		RIGHT OF WAY
		LIMITED ACCESS R/W
		CONCRETE RIGHT OF WAY MARKER
P/L	P/L	PROPERTY LINE
□	□	HOUSE
□	□	GARAGE
□	□	BARN
□	□	SHED
~	~	WATERWAY/TILE
~	~	SURFACE DRAINAGE

NOTE: THIS SURVEY DOES NOT INCLUDE A TITLE SEARCH. EASEMENTS OR OTHER ENCUMBRANCES ON OR OVER THE LAND ARE NOT SHOWN ON THIS SURVEY. BUILDINGS AND OTHER STRUCTURES ARE NOT TO SCALE.

I HEREBY DECLARE THAT I HAVE SURVEYED THE ABOVE DESCRIBED PROPERTY DURING MAY 1999. THIS SURVEY IS SUBJECT TO ALL LEGAL HIGHWAYS, EASEMENTS, RESTRICTIONS, LEASES OF RECORD AND OF RECORDS IN RESPECTIVE UTILITY OFFICES. THE BEARINGS REFERRED TO HEREON ARE BASED ON AN ASSUMED MERIDIAN AND ARE ONLY FOR THE PURPOSE OF ANGULAR MEASUREMENT.

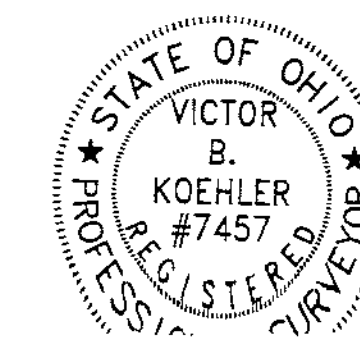

Victor B. Koehler 5-11-99

SURVEY FOR: GUY R. OSBORN

LOCATED IN PART OF THE NORTHWEST
QUARTER OF SECTION 1, T-1-S, R-14-E,
TWOCHTEE TOWNSHIP, WYANDOT COUNTY, OHIO.

DRAWN BY	CHECKED BY	REVISION
FRS	VBK	05-10-99
FRS	VBK	05-07-99

KOEHLER SURVEYING

P.O. BOX 28
UPPER SANDUSKY, OHIO 43351
419-294-5388