
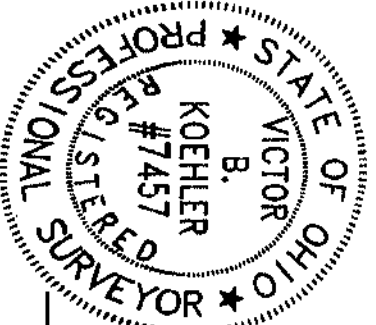


Survey Number: 9954
Volume: D, Page: 14
Date Filed: 5-24-99
Parcel Number:

All Regional Planning Requirements
Have Been Approved For This Survey
Application # NA

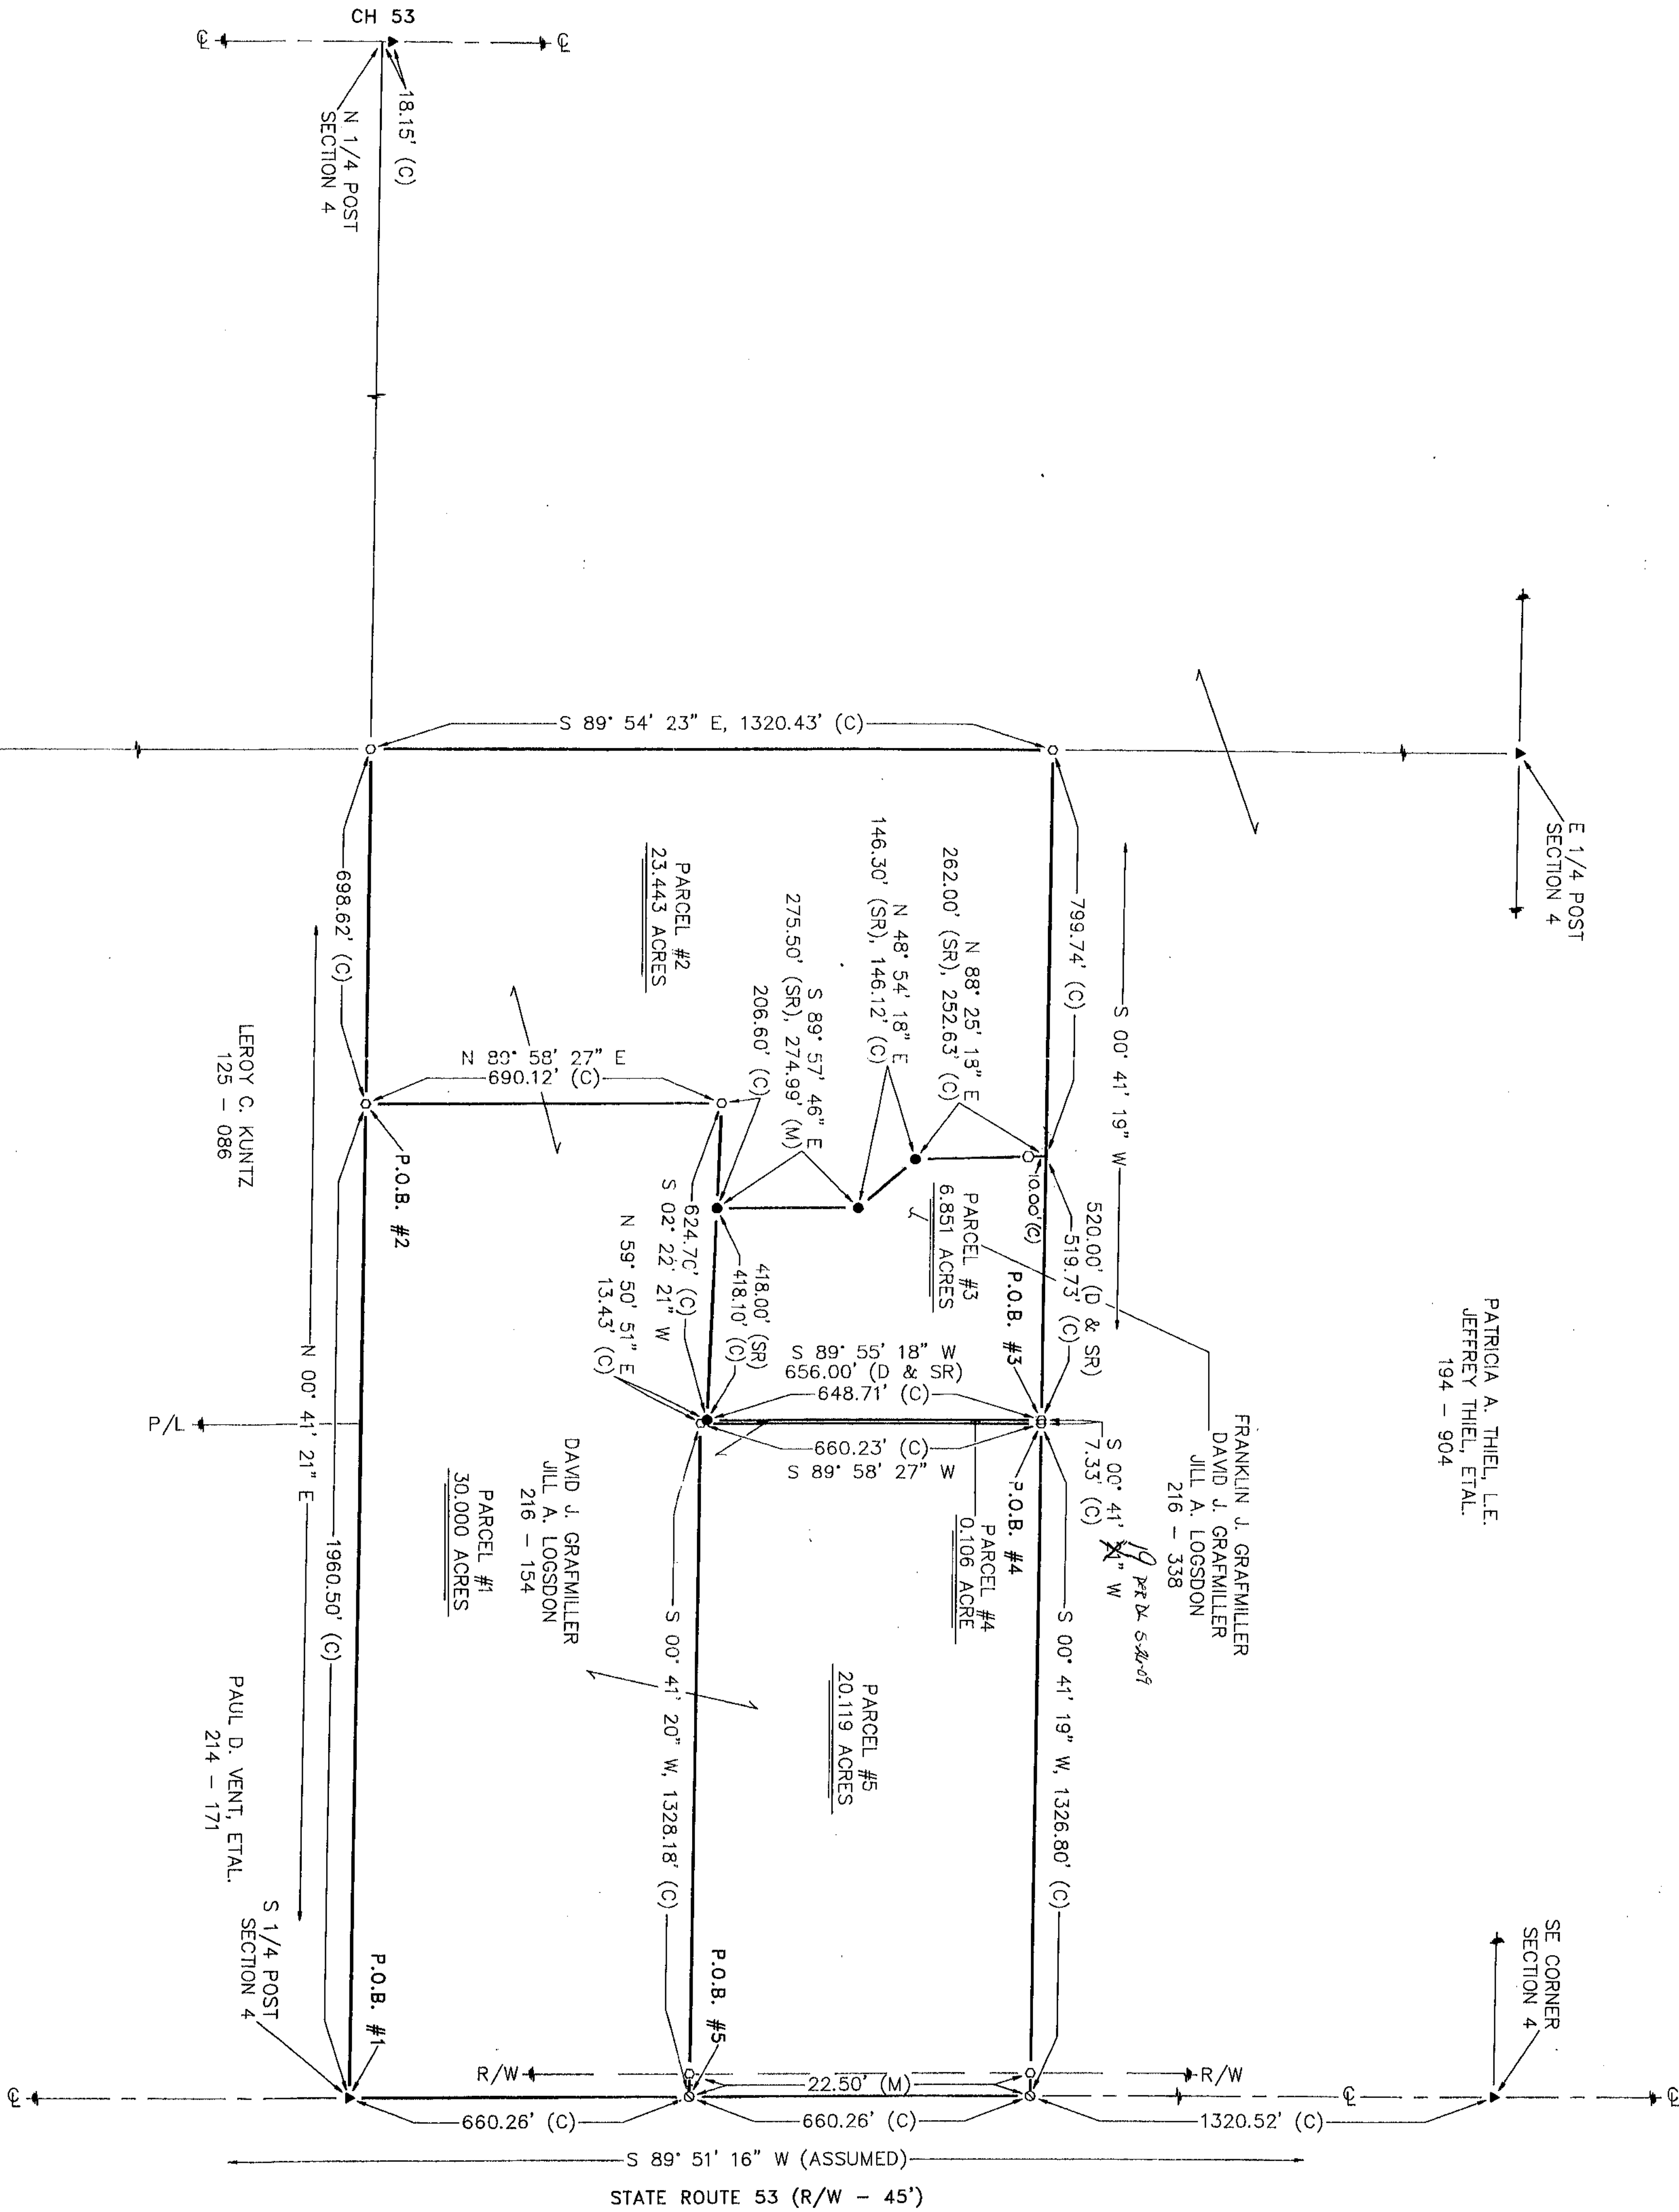

Victor B. Koehler
VICTOR B. KOEHLER, P.S. NO. 7457
DATE: 5-10-99

NOTE:

THIS SURVEY DOES NOT INCLUDE A TITLE SEARCH, EASEMENTS OR OTHER ENCUMBRANCES ON OR OVER THE LAND ARE NOT SHOWN ON THIS SURVEY. BUILDINGS AND OTHER STRUCTURES ARE NOT TO SCALE. I HEREBY DECLARE THAT I HAVE SURVEYED THE ABOVE DESCRIBED PROPERTY DURING APRIL 1999. THIS SURVEY IS SUBJECT TO ALL LEGAL HIGHWAYS, EASEMENTS, RESTRICTIONS, LEASES OF RECORD, AND OF RECORDS IN RESPECTIVE UTILITY OFFICES. THE BEARINGS REFERRED TO HEREON ARE BASED ON THE ASSUMED MERIDIAN AND ARE ONLY FOR THE PURPOSE OF ANGULAR MEASUREMENT.

WATERWAY/TILE
SURFACE DRAINAGE

P/L
PROPERTY LINE
HOUSE
GARAGE
BARN
SHED

SR
SURVEY RECORD
E/P
EDGE OF PAYMENT
R/W
RIGHT OF WAY
L.A./R/W
LIMITED ACCESS R/W
WAY MARKER


DRAWN BY	CHECKED BY	REVISION
FRS 05-06-99	VBK 05-07-99	

SURVEY FOR: DAVE & JODI GRAFMILLER,
FRANK & LORI GRAFMILLER, JERRY & JILL LOGSDON
LOCATED IN PART OF THE SOUTHEAST QUARTER OF SECTION 4, T-3-S, R-13-E,
MIFFLIN TOWNSHIP, WYANDOT COUNTY, OHIO.

KOEHLER SURVEYING
P.O. BOX 28
UPPER SANDUSKY, OHIO 43351
419-294-5388