
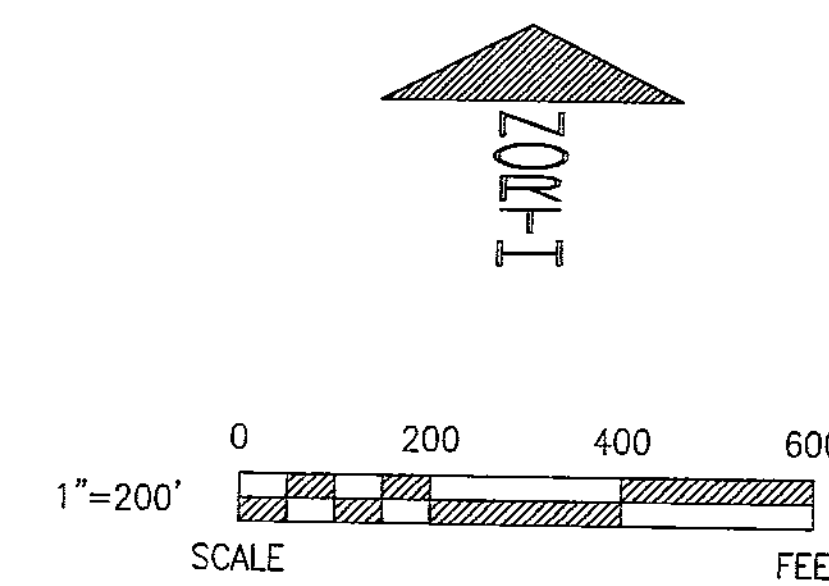


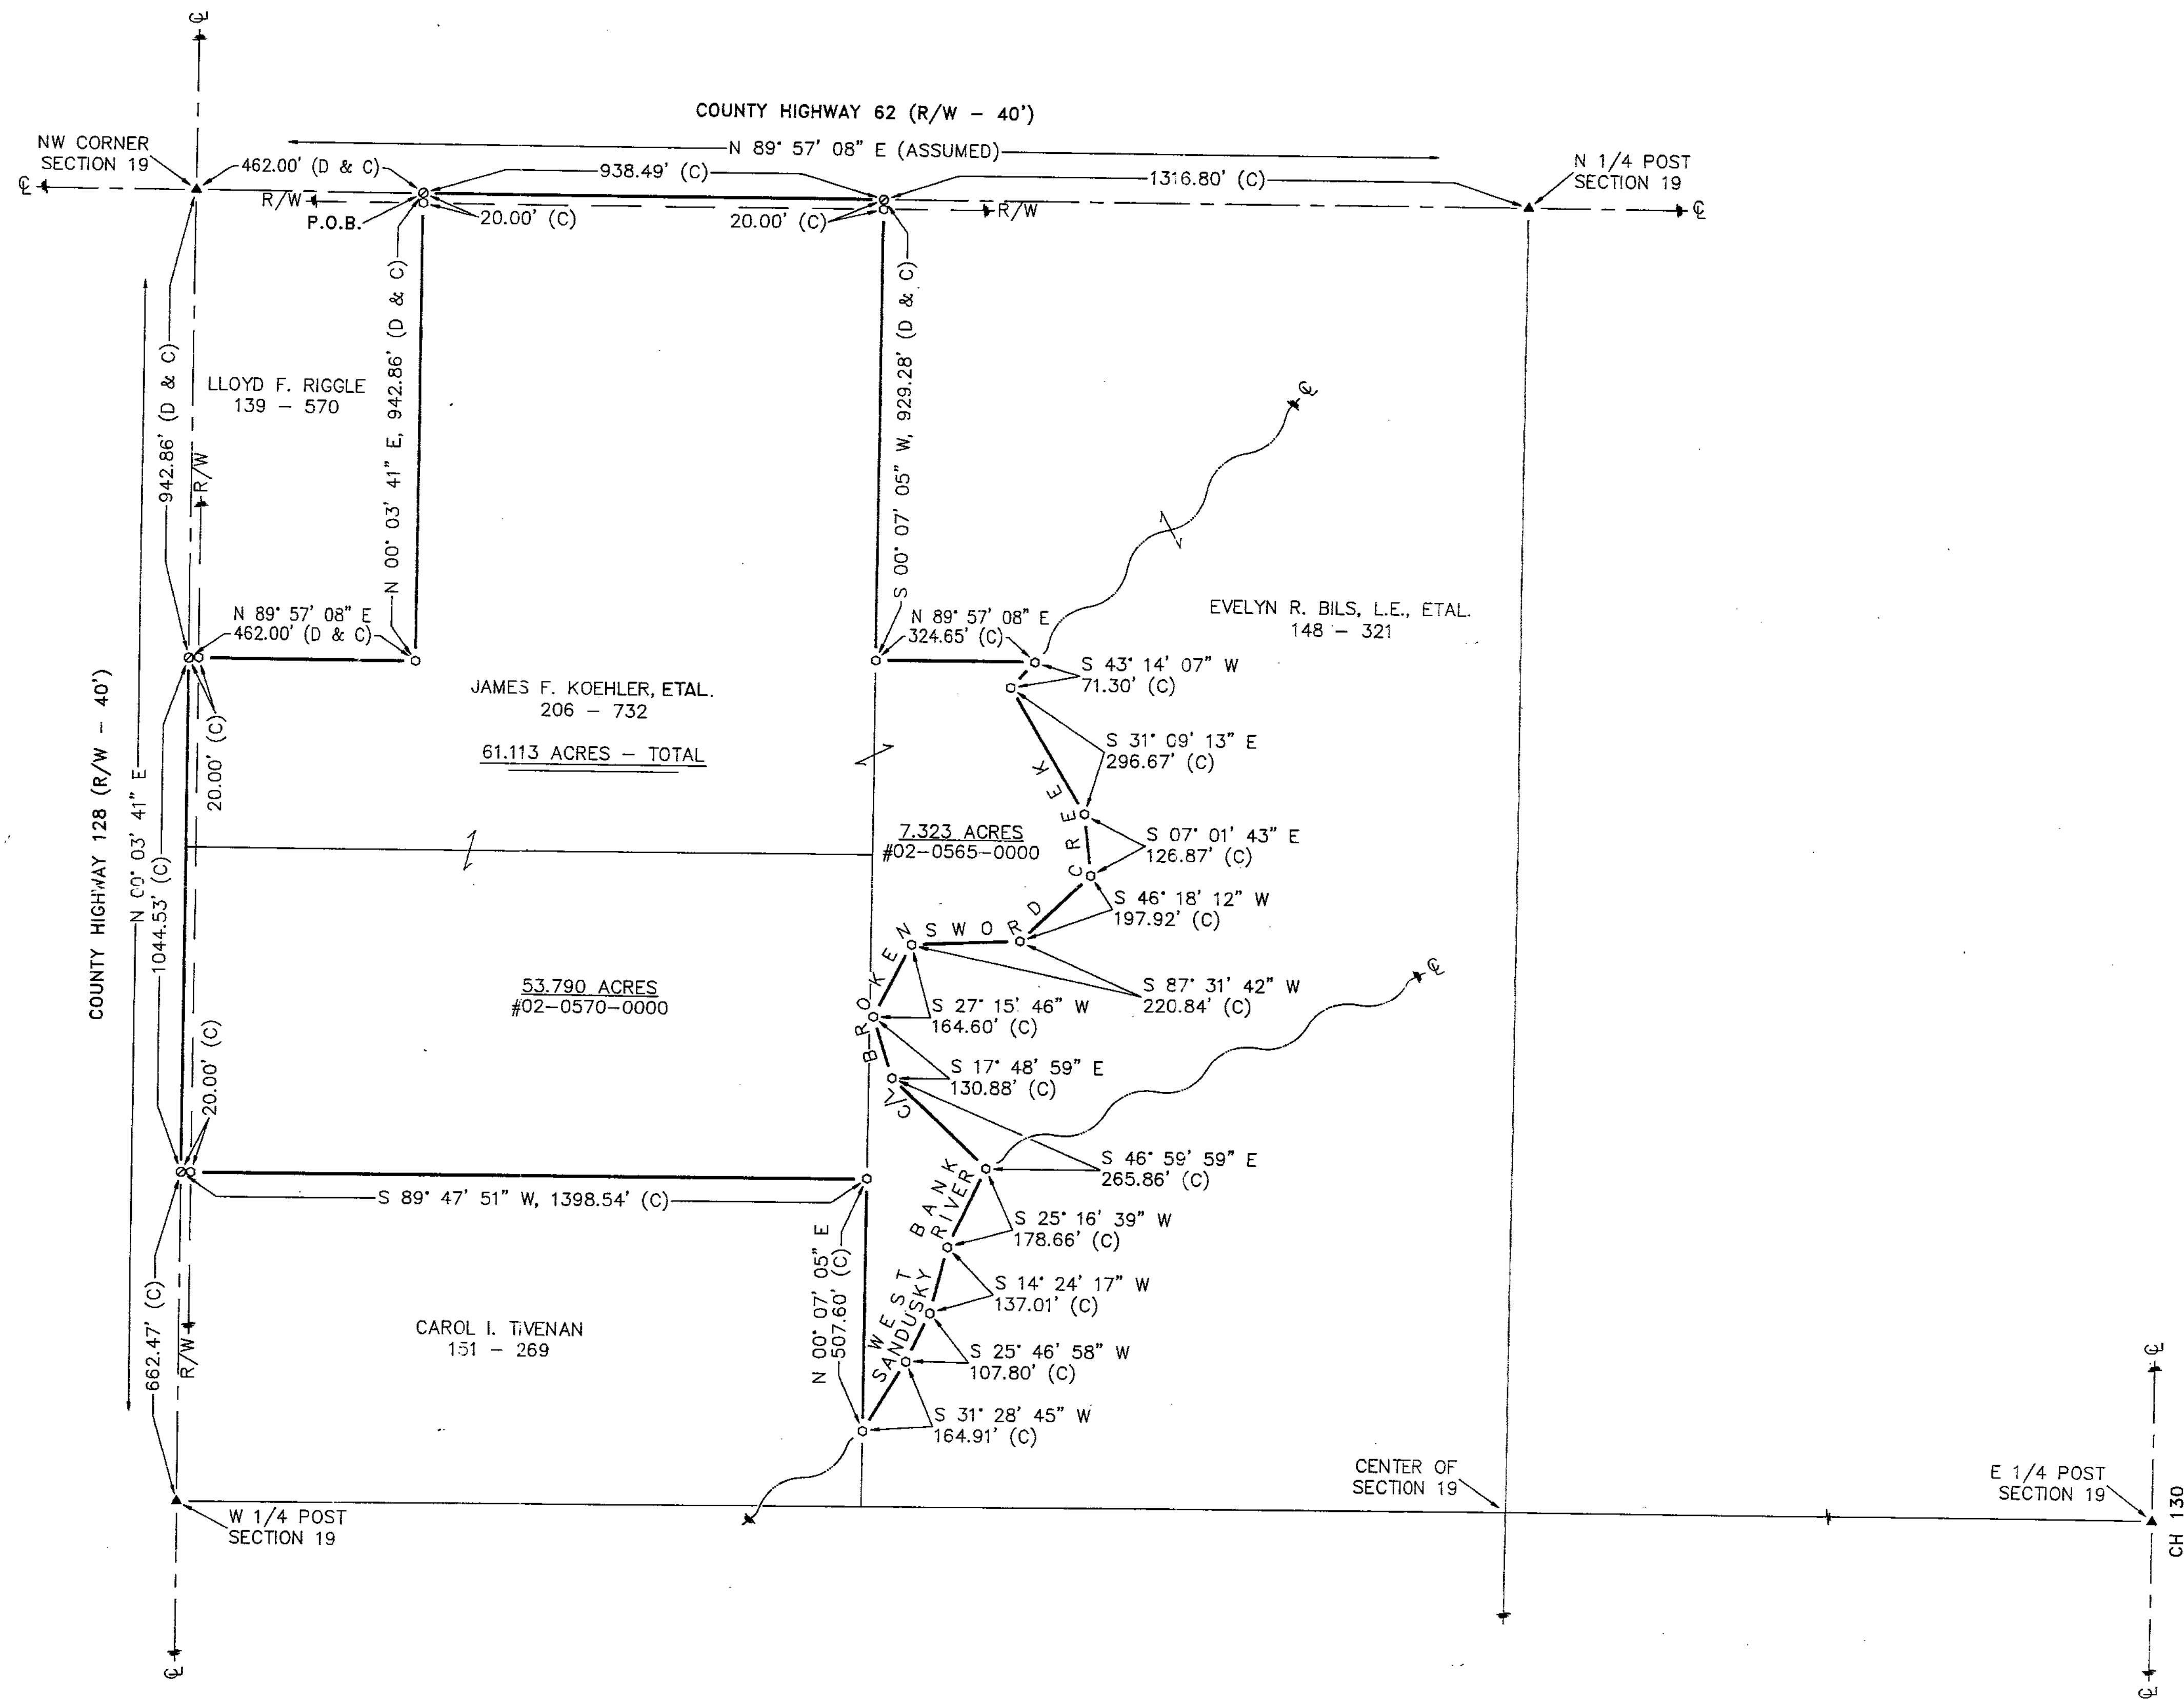


REFERENCES

- DEED VOLUMES & PAGES AS SHOWN.
- WYANDOT COUNTY CORNERSTONE RECORDS.
- SURVEY VOLUME 2, PAGE 228.
- SURVEY VOLUME 6, PAGE 649.

LEGEND		
SET	FOUND	DESCRIPTION
●	●	MONUMENT
○	○	RAILROAD SPIKE
○	○	NAIL
○	○	IRON PIPE
○	○	DRILL HOLE
○	○	5/8" IRON ROD WITH PERSONALIZED CAP
○	○	IRON ROD
○	○	FENCE POST
○	○	STONE
○	○	MONUMENT BOX
○	○	CONCRETE MONUMENT
○	○	FENCE
○	○	DEED
○	○	PLAT
○	○	MEASURED
○	○	CALCULATED
○	○	DIAMETER
○	○	SURVEY RECORD
○	○	EDGE OF PAVEMENT
○	○	RIGHT OF WAY
○	○	LIMITED ACCESS R/W
○	○	CONCRETE RIGHT OF WAY MARKER
○	○	PROPERTY LINE
○	○	HOUSE
○	○	GARAGE
○	○	BARN
○	○	SHED
○	○	WATERWAY/TILE
○	○	SURFACE DRAINAGE

Survey Number: 9946
Volume: D Page: 77
Date Filed: 6-3-99
Parcel Number: _____

Regional Planning Has Been
Approved For this Survey
See Application #: NA

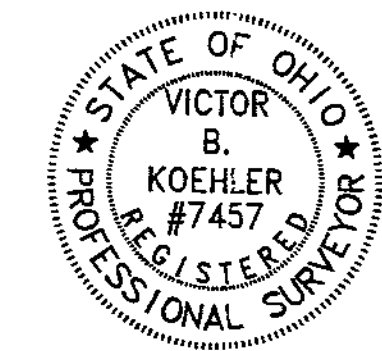

NOTE: THIS SURVEY DOES NOT INCLUDE A TITLE SEARCH. EASEMENTS OR OTHER ENCUMBRANCES ON OR OVER THE LAND ARE NOT SHOWN ON THIS SURVEY.

I HEREBY DECLARE THAT I HAVE SURVEYED THE ABOVE DESCRIBED PROPERTY DURING MAY 1999. THIS SURVEY IS SUBJECT TO ALL LEGAL HIGHWAYS, EASEMENTS, RESTRICTIONS, LEASES OF RECORD AND OF RECORDS IN RESPECTIVE UTILITY OFFICES. THE BEARINGS REFERRED TO HEREON ARE BASED ON AN ASSUMED MERIDIAN AND ARE ONLY FOR THE PURPOSE OF ANGULAR MEASUREMENT.

Victor B. Koehler
VICTOR B. KOEHLER, P.S. NO. 7457
DATE: 05-21-99

SURVEY FOR: JAMES F. KOEHLER & IRIS CORBIN

LOCATED IN PART OF THE NORTHWEST QUARTER OF SECTION 19, T-3-S, R-15-E, ANTRIM TOWNSHIP, WYANDOT COUNTY, OHIO.

DRAWN BY	CHECKED BY	REVISION
FRS	VBK	05-21-99
1	1	99032

KOEHLER SURVEYING
P.O. BOX 28
UPPER SANDUSKY, OHIO 43351
419-294-5388