



SALEM TOWNSHIP
17-2-10
VOL. 9
PAGE 61

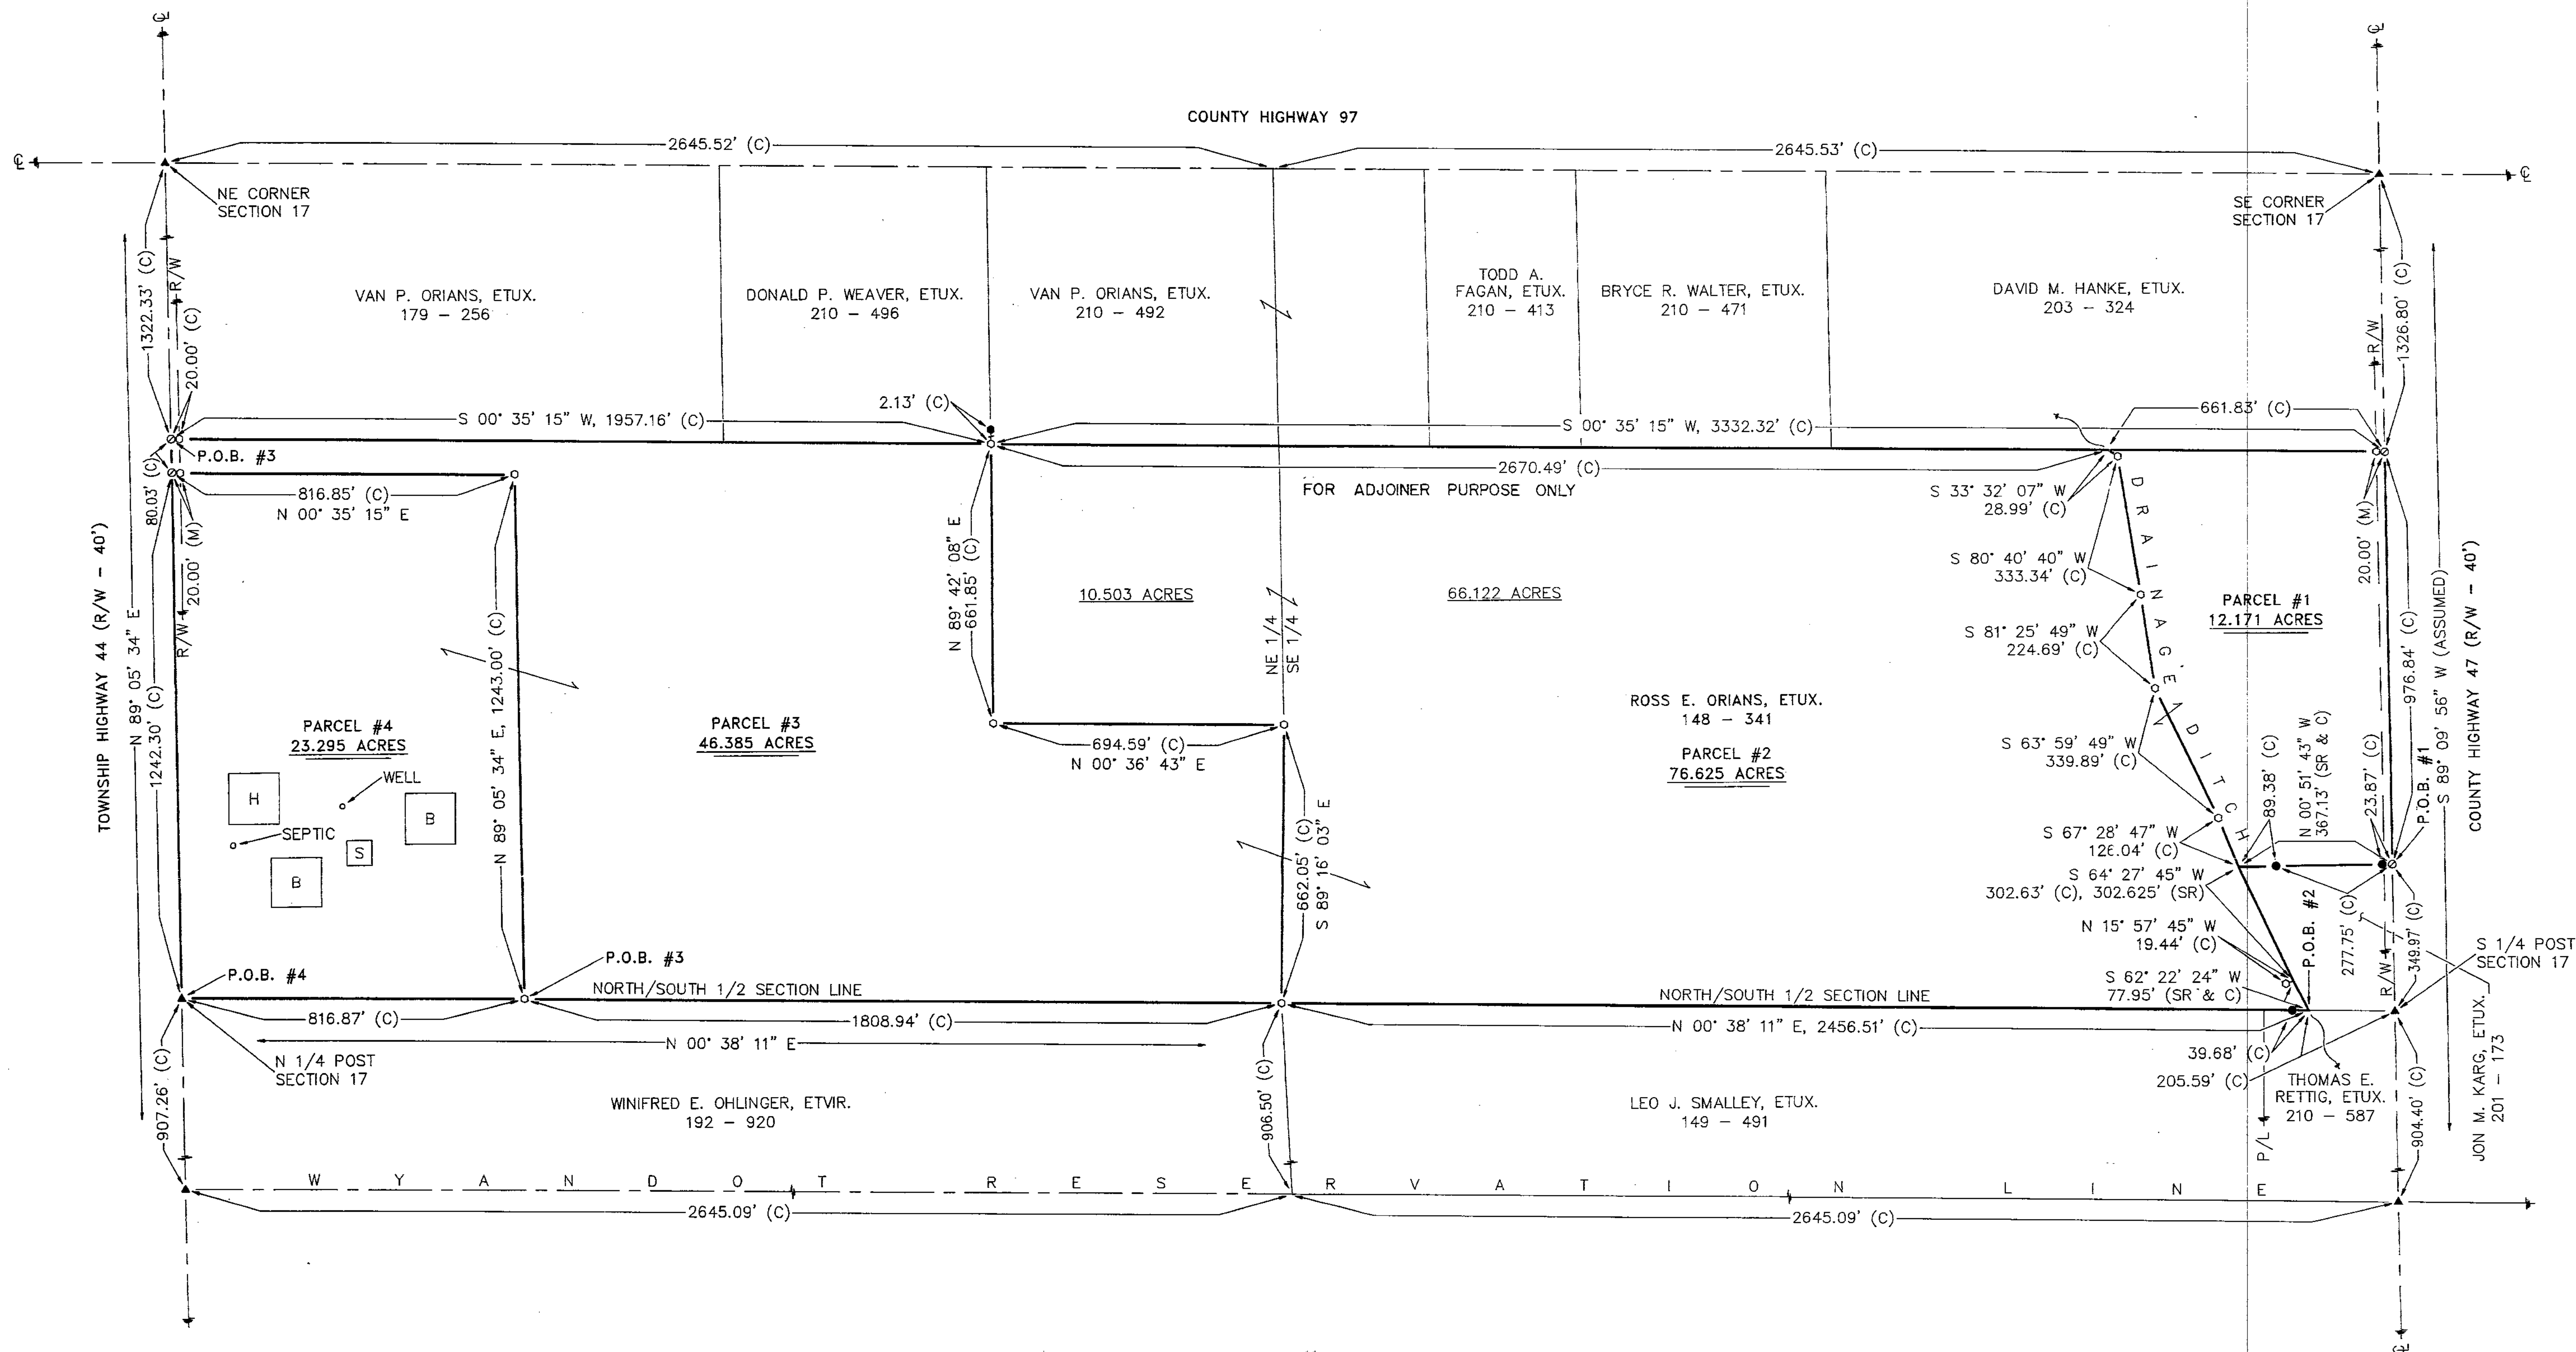

NORTH

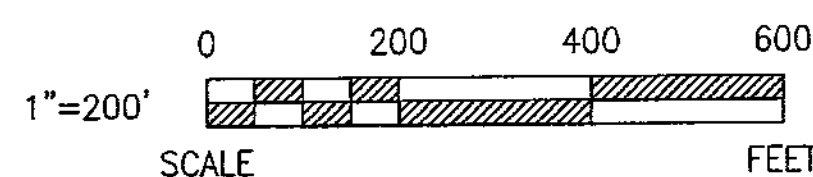

REFERENCES

- DEED VOLUMES & PAGES AS SHOWN.
- WYANDOT COUNTY CORNERSTONE RECORDS.
- SURVEY VOLUME D, PAGE 12.
- SURVEY VOLUME 6, PAGE 509.

Survey Number: 9983
Volume: D Page: 81
Date Filed: 7-22-99
Parcel Number: 24-1952-02
34-1960-00

Regional Planning Has Been
Approved For this Survey
See Application #: 9952

Regional Planning Has Been
Approved For this Survey
See Application #: 9953+9954

LEGEND


SET FOUND DESCRIPTION

- MONUMENT
- RAILROAD SPIKE
- NAIL
- IRON PIPE
- DRILL HOLE
- 5/8" IRON ROD W/ PERSONALIZED CAP
- IRON ROD
- FENCE POST
- STONE
- MONUMENT BOX
- CONCRETE MONUMENT
- FENCE
- DEED
- PLAT
- MEASURED

DESCRIPTION

- CALCULATED DIAMETER
- SR SURVEY RECORD
- E/P EDGE OF PAVEMENT
- R/W RIGHT OF WAY
- LIMITED ACCESS R/W
- CONCRETE RIGHT OF WAY MARKER
- P/L PROPERTY LINE
- HOUSE
- GARAGE
- BARN
- SHED
- WATERWAY/TILE
- SURFACE DRAINAGE

NOTE: THIS SURVEY DOES NOT INCLUDE A TITLE SEARCH. EASEMENTS OR OTHER ENCUMBRANCES ON OR OVER THE LAND ARE NOT SHOWN ON THIS SURVEY. BUILDINGS AND OTHER STRUCTURES ARE NOT TO SCALE. I HEREBY DECLARE THAT I HAVE SURVEYED THE ABOVE DESCRIBED PROPERTY DURING JULY 1999. THIS SURVEY IS SUBJECT TO ALL LEGAL HIGHWAYS, EASEMENTS, RESTRICTIONS, LEASES OF RECORD AND OF RECORDS IN RESPECTIVE UTILITY OFFICES. THE BEARINGS REFERRED TO HEREON ARE BASED ON AN ASSUMED MERIDIAN AND ARE ONLY FOR THE PURPOSE OF ANGULAR MEASUREMENT.

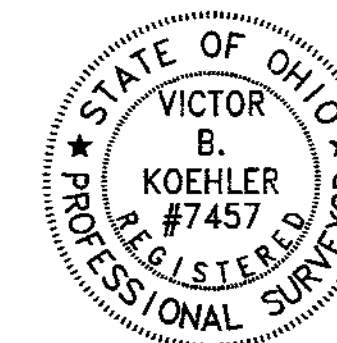

VICTOR B. KOEHLER, P.S. NO. 7457

DATE
07-14-99

SURVEY FOR: ROSS E. ORIAN

LOCATED IN PART OF THE NORTHEAST & SOUTHEAST
QUARTERS OF SECTION 17, T-2-S, R-13-E,
SALEM TOWNSHIP, WYANDOT COUNTY, OHIO.

KOEHLER SURVEYING

P.O. BOX 28
UPPER SANDUSKY, OHIO 43351
419-294-5388

DRAWN BY
FVS

CHECKED BY
VBK

REVISION
07-13-99

1

1

99119-S