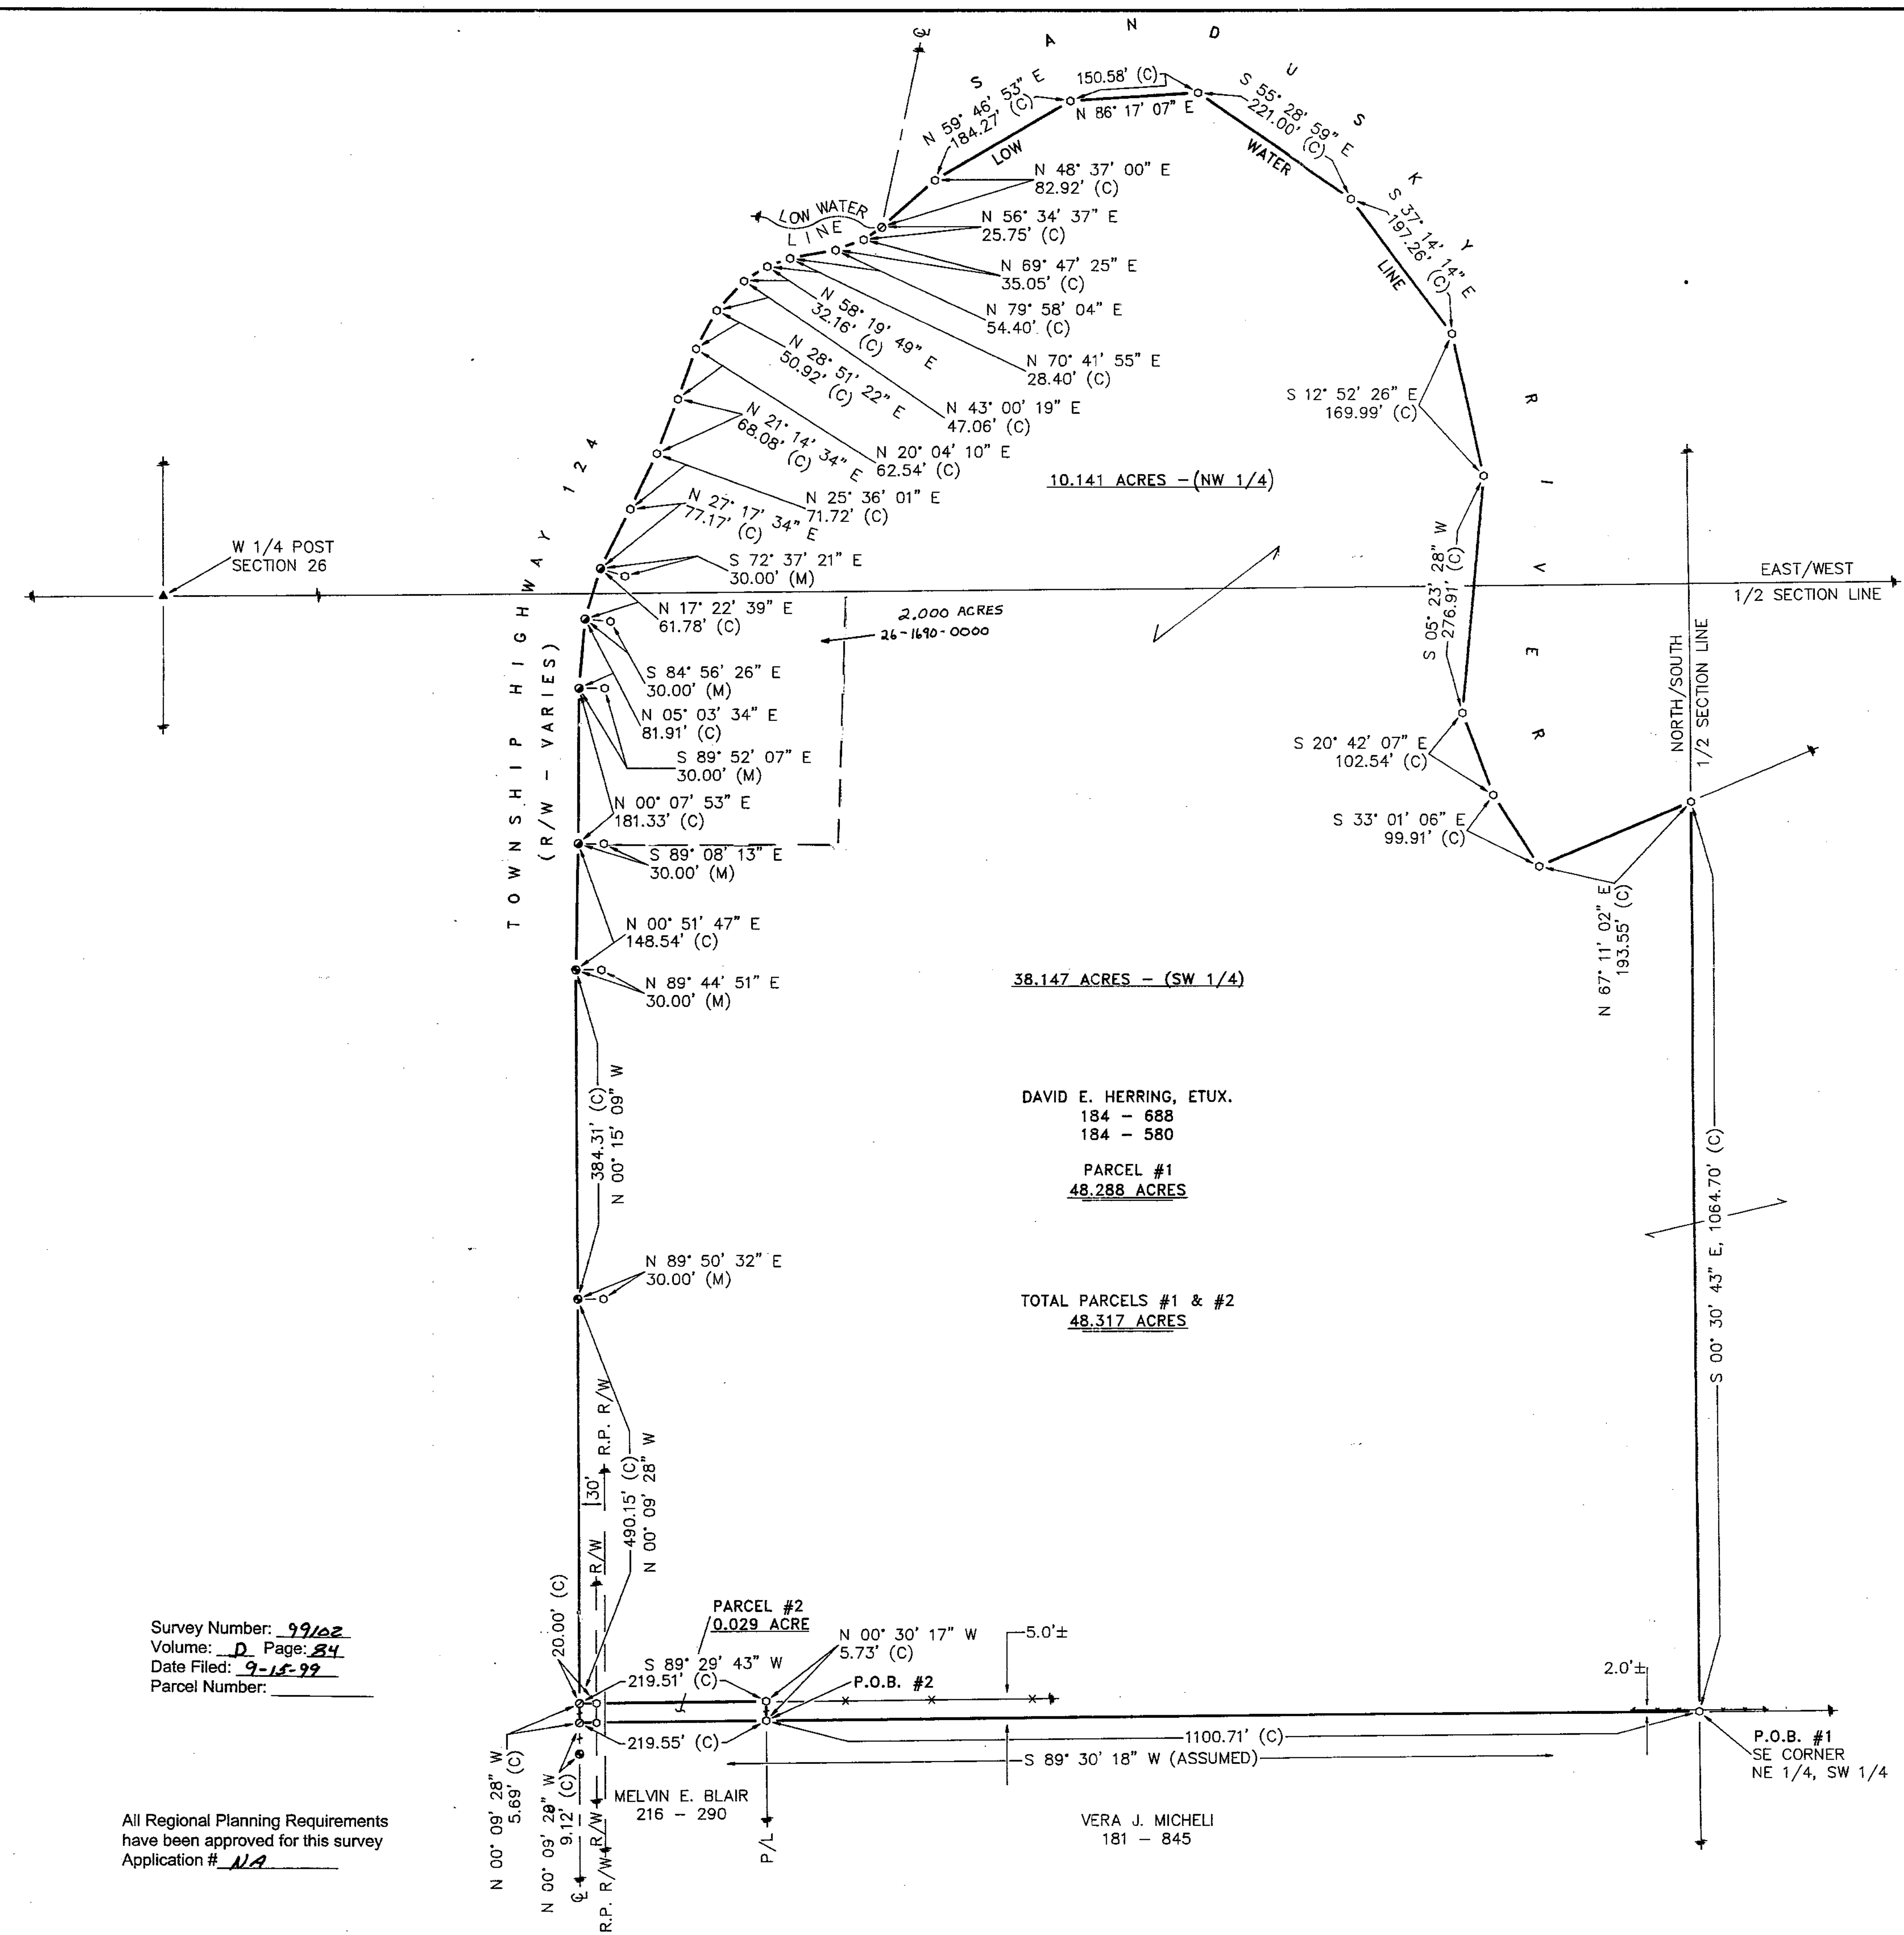



REFERENCES

- DEED VOLUMES & PAGES AS SHOWN.
- WYANDOT COUNTY CORNERSTONE RECORDS.
- WYANDOT COUNTY ROAD RECORDS.
- SURVEY VOLUME 7, PAGE 212.
- SURVEY VOLUME 4, PAGE 507.

LEGEND

SET	FOUND	DESCRIPTION
●	●	MONUMENT
○	○	RAILROAD SPIKE
+	+	NAIL
+	+	IRON PIPE
+	+	DRILL HOLE
○	○	5/8" IRON ROD WITH PERSONALIZED CAP
○	○	IRON ROD
●	●	FENCE POST
▲	▲	STONE
■	■	MONUMENT BOX
■	■	CONCRETE MONUMENT
X-X	X-X	FENCE
D	D	DEED
P	P	PLAT
M	M	MEASURED
C	C	CALCULATED
φ	φ	DIAMETER
SR	SR	SURVEY RECORD
E/P	E/P	EDGE OF PAVEMENT
R/W	R/W	RIGHT OF WAY
L.A. R/W	L.A. R/W	LIMITED ACCESS R/W
○	○	CONCRETE RIGHT OF WAY MARKER
P/L	P/L	PROPERTY LINE
□	□	HOUSE
□	□	GARAGE
□	□	BARN
□	□	SHED
~	~	WATERWAY/TILE
~	~	SURFACE DRAINAGE
R.P. R/W	R.P. R/W	REGIONAL PLANNING REQUIRED R/W

NOTE: THIS SURVEY DOES NOT INCLUDE A TITLE SEARCH. EASEMENTS OR OTHER ENCUMBRANCES ON OR OVER THE LAND ARE NOT SHOWN ON THIS SURVEY. I HEREBY DECLARE THAT I HAVE SURVEYED THE ABOVE DESCRIBED PROPERTY DURING AUGUST 1999. THIS SURVEY IS SUBJECT TO ALL LEGAL HIGHWAYS, EASEMENTS, RESTRICTIONS, LEASES OF RECORD AND OF RECORDS IN RESPECTIVE UTILITY OFFICES. THE BEARINGS REFERRED TO HEREON ARE BASED ON AN ASSUMED MERIDIAN AND ARE ONLY FOR THE PURPOSE OF ANGULAR MEASUREMENT.

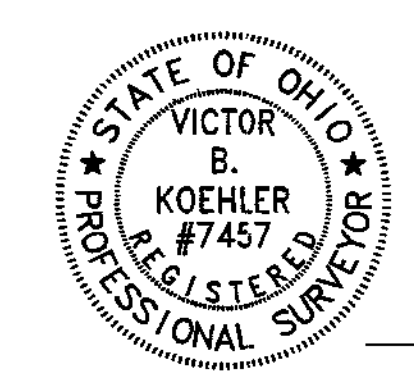

Victor B. Koehler
VICTOR B. KOEHLER, P.S. NO. 7457
DATE 09-07-99

Survey Number: 99102
Volume: D, Page: 84
Date Filed: 9-15-99
Parcel Number: NA

All Regional Planning Requirements have been approved for this survey
Application # NA