


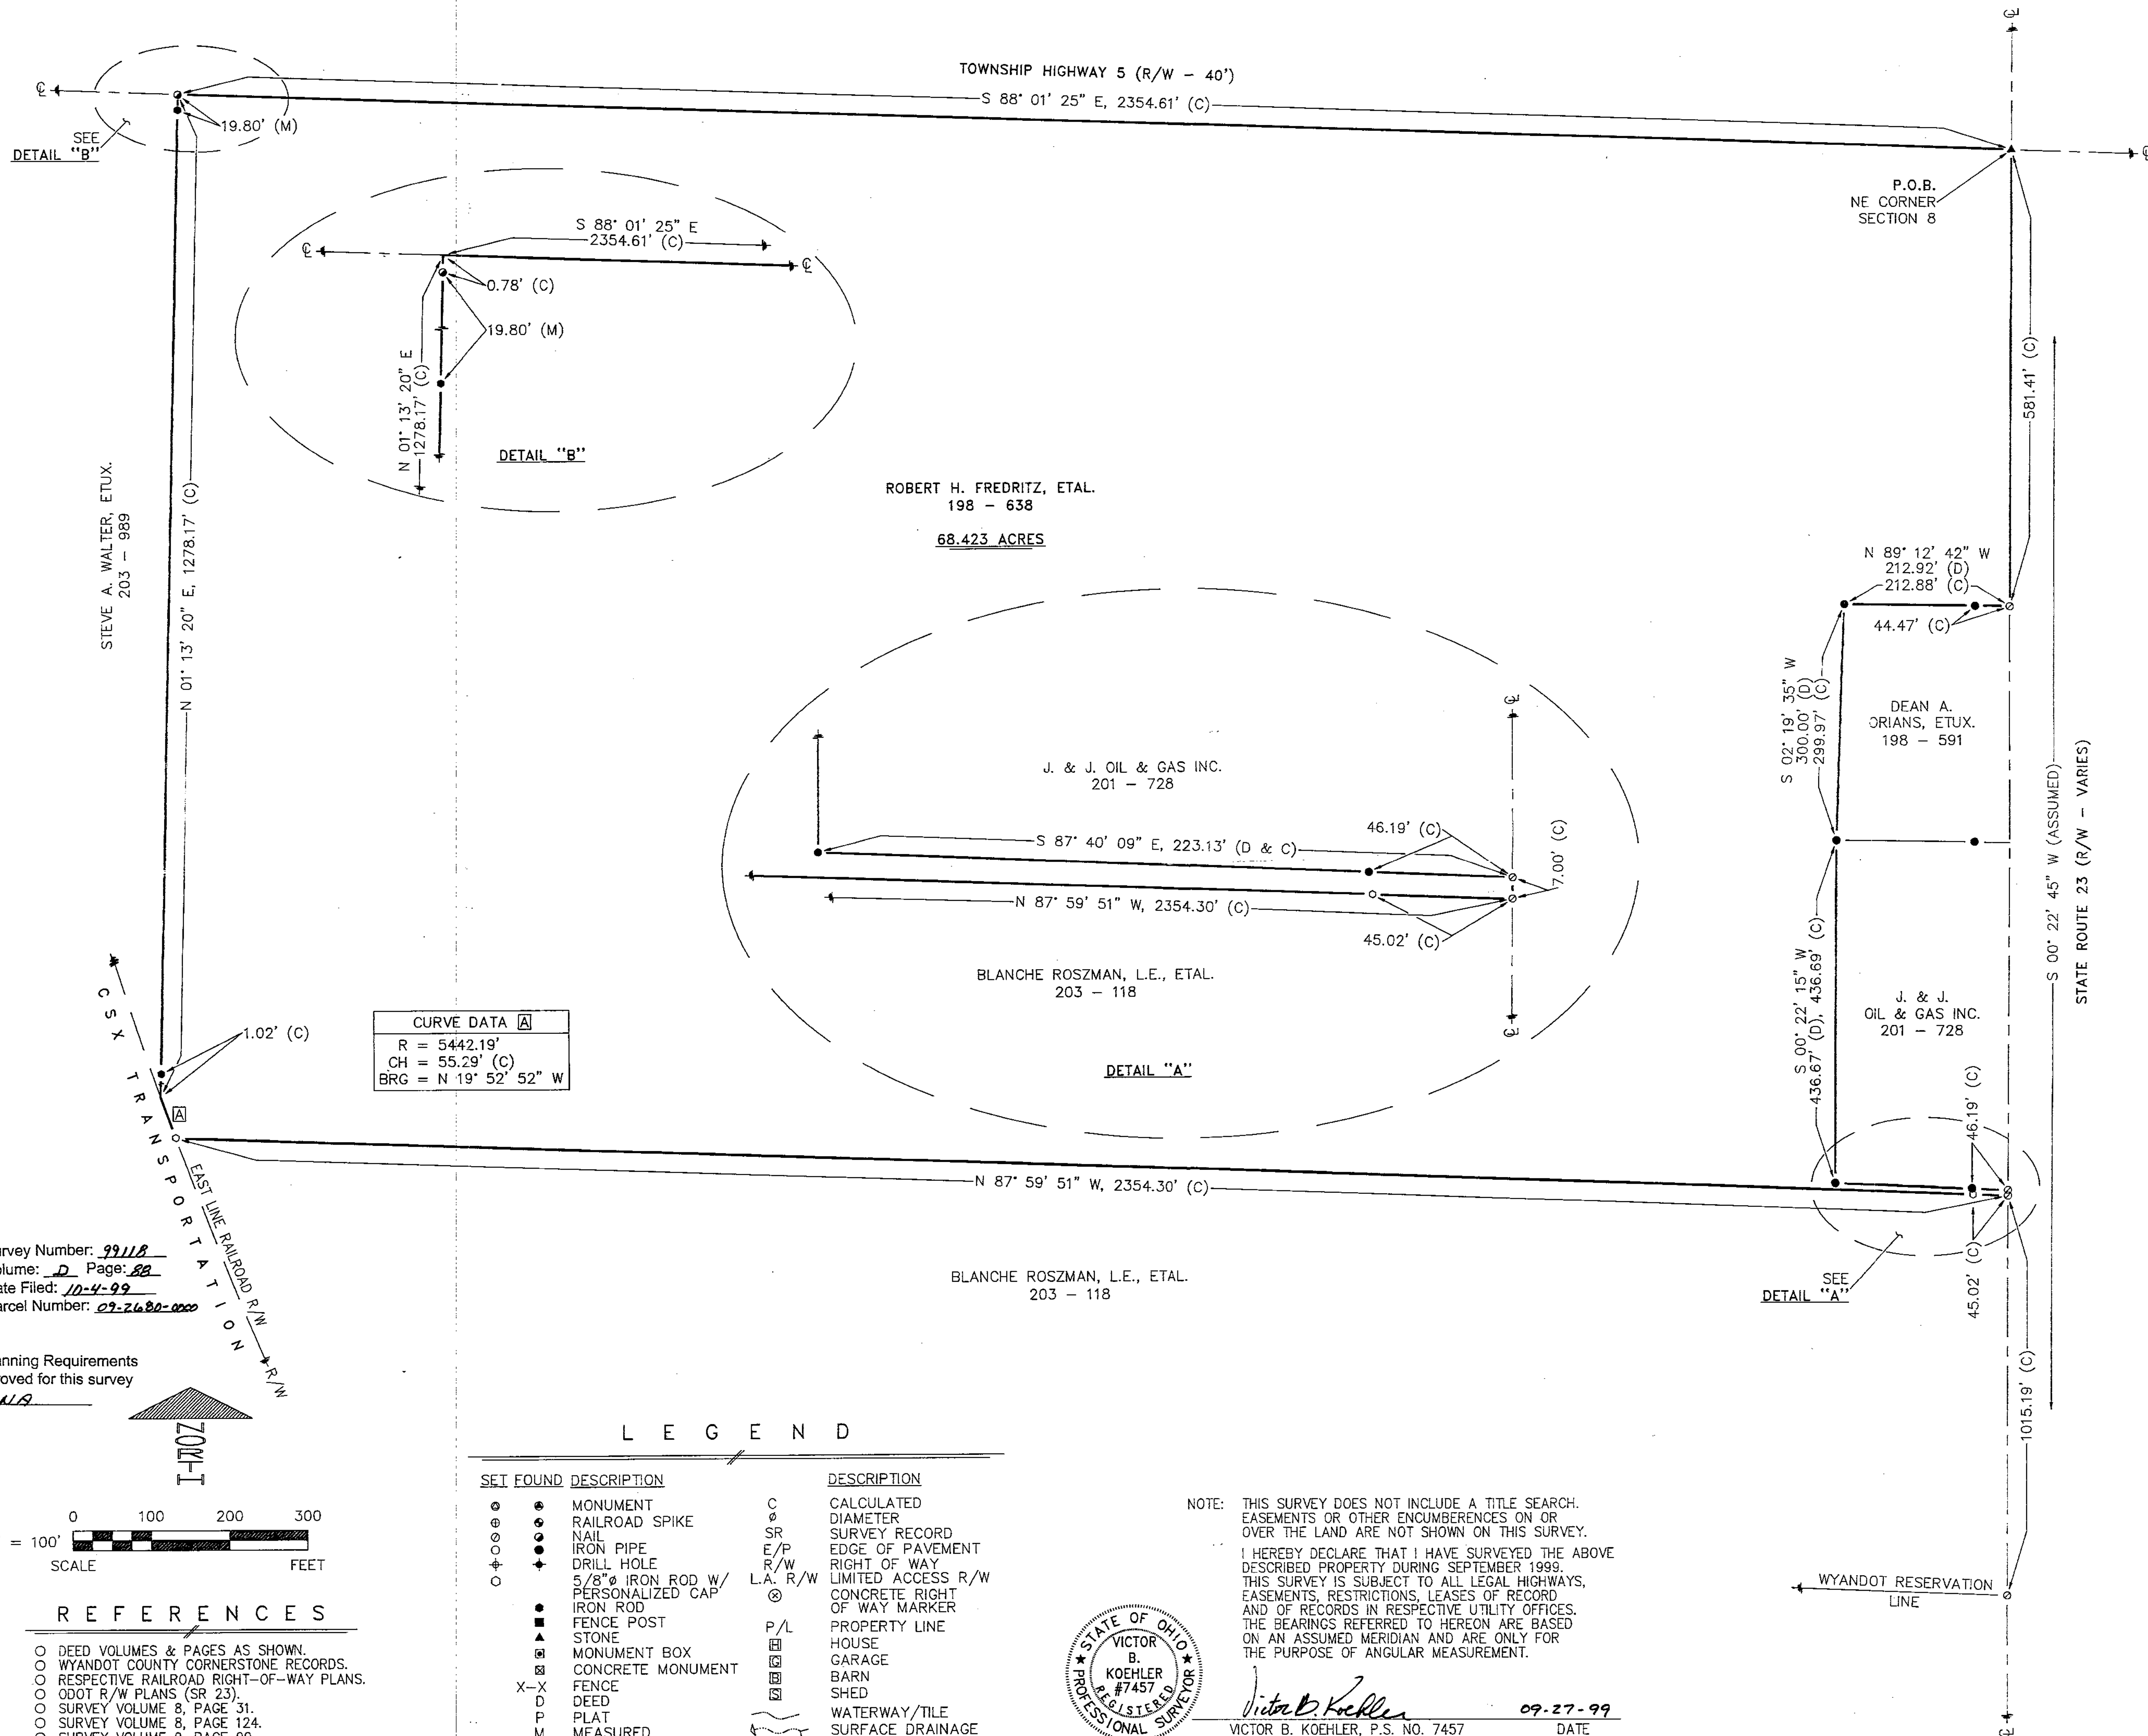

All Regional Planning Requirements
have been approved for this survey
Application # 119

Survey Number: 99118
Volume: D Page: 88
Date Filed: 10-4-99
Parcel Number: 09-2680-0000

0 100 200 300
1" = 100'
SCALE FEET

REFERENCES

- DEED VOLUMES & PAGES AS SHOWN.
- WYANDOT COUNTY CORNERSTONE RECORDS.
- RESPECTIVE RAILROAD RIGHT-OF-WAY PLANS.
- ODOT R/W PLANS (SR 23).
- SURVEY VOLUME 8, PAGE 31.
- SURVEY VOLUME 8, PAGE 124.
- SURVEY VOLUME 9, PAGE 99.

LEGEND

SET FOUND DESCRIPTION

- MONUMENT
- RAILROAD SPIKE
- NAIL
- IRON PIPE
- DRILL HOLE
- 5/8" IRON ROD W/ PERSONALIZED CAP
- IRON ROD
- FENCE POST
- STONE
- MONUMENT BOX
- CONCRETE MONUMENT
- X-X FENCE
- D DEED
- P PLAT
- M MEASURED

DESCRIPTION

- C CALCULATED DIAMETER
- SR SURVEY RECORD
- E/P EDGE OF PAVEMENT
- R/W RIGHT OF WAY
- L.A. R/W LIMITED ACCESS R/W
- ⊗ CONCRETE RIGHT OF WAY MARKER
- P/L PROPERTY LINE
- HOUSE
- GARAGE
- BARN
- SHED
- ~ WATERWAY/TILE
- ~ SURFACE DRAINAGE

NOTE: THIS SURVEY DOES NOT INCLUDE A TITLE SEARCH. EASEMENTS OR OTHER ENCUMBERENCES ON OR OVER THE LAND ARE NOT SHOWN ON THIS SURVEY.

I HEREBY DECLARE THAT I HAVE SURVEYED THE ABOVE DESCRIBED PROPERTY DURING SEPTEMBER 1999. THIS SURVEY IS SUBJECT TO ALL LEGAL HIGHWAYS, EASEMENTS, RESTRICTIONS, LEASES OF RECORD AND OF RECORDS IN RESPECTIVE UTILITY OFFICES. THE BEARINGS REFERRED TO HEREON ARE BASED ON AN ASSUMED MERIDIAN AND ARE ONLY FOR THE PURPOSE OF ANGULAR MEASUREMENT.



VICTOR B. KOEHLER, P.S. NO. 7457

09-27-99
DATE

SURVEY FOR: ROBERT FREDRITZ

LOCATED IN PART OF THE NORTHEAST
QUARTER OF SECTION 8, T-1-S, R-13-E,
CRAWFORD TOWNSHIP, WYANDOT COUNTY, OHIO.

KOEHLER SURVEYING

P.O. BOX 28
UPPER SANDUSKY, OHIO 43351
419-294-5388

DRAWN BY
FRS

CHECKED BY
VBK

REVISION
09-22-99

09-23-99

99126-S