
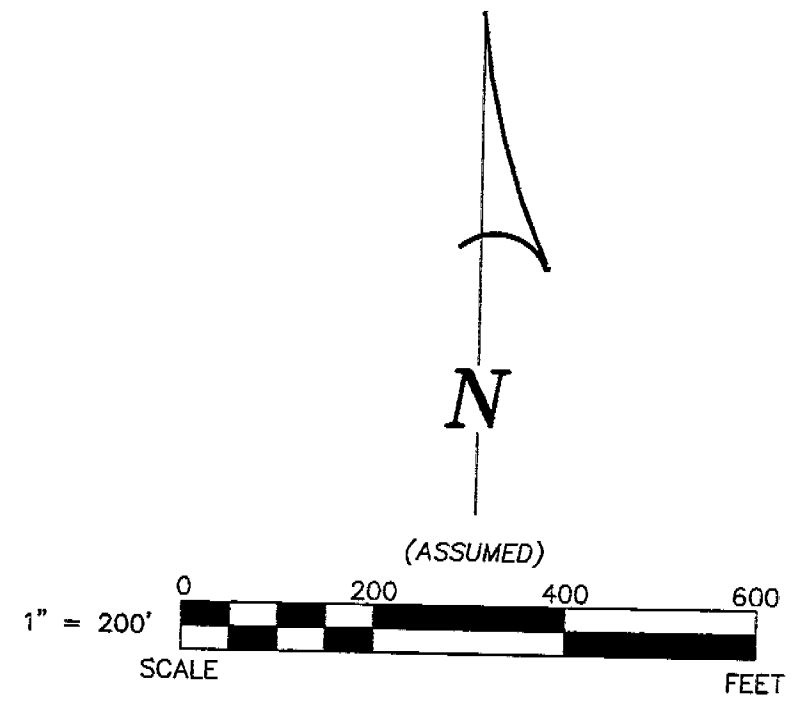


COUNTY HIGHWAY 59 (40' R/W)

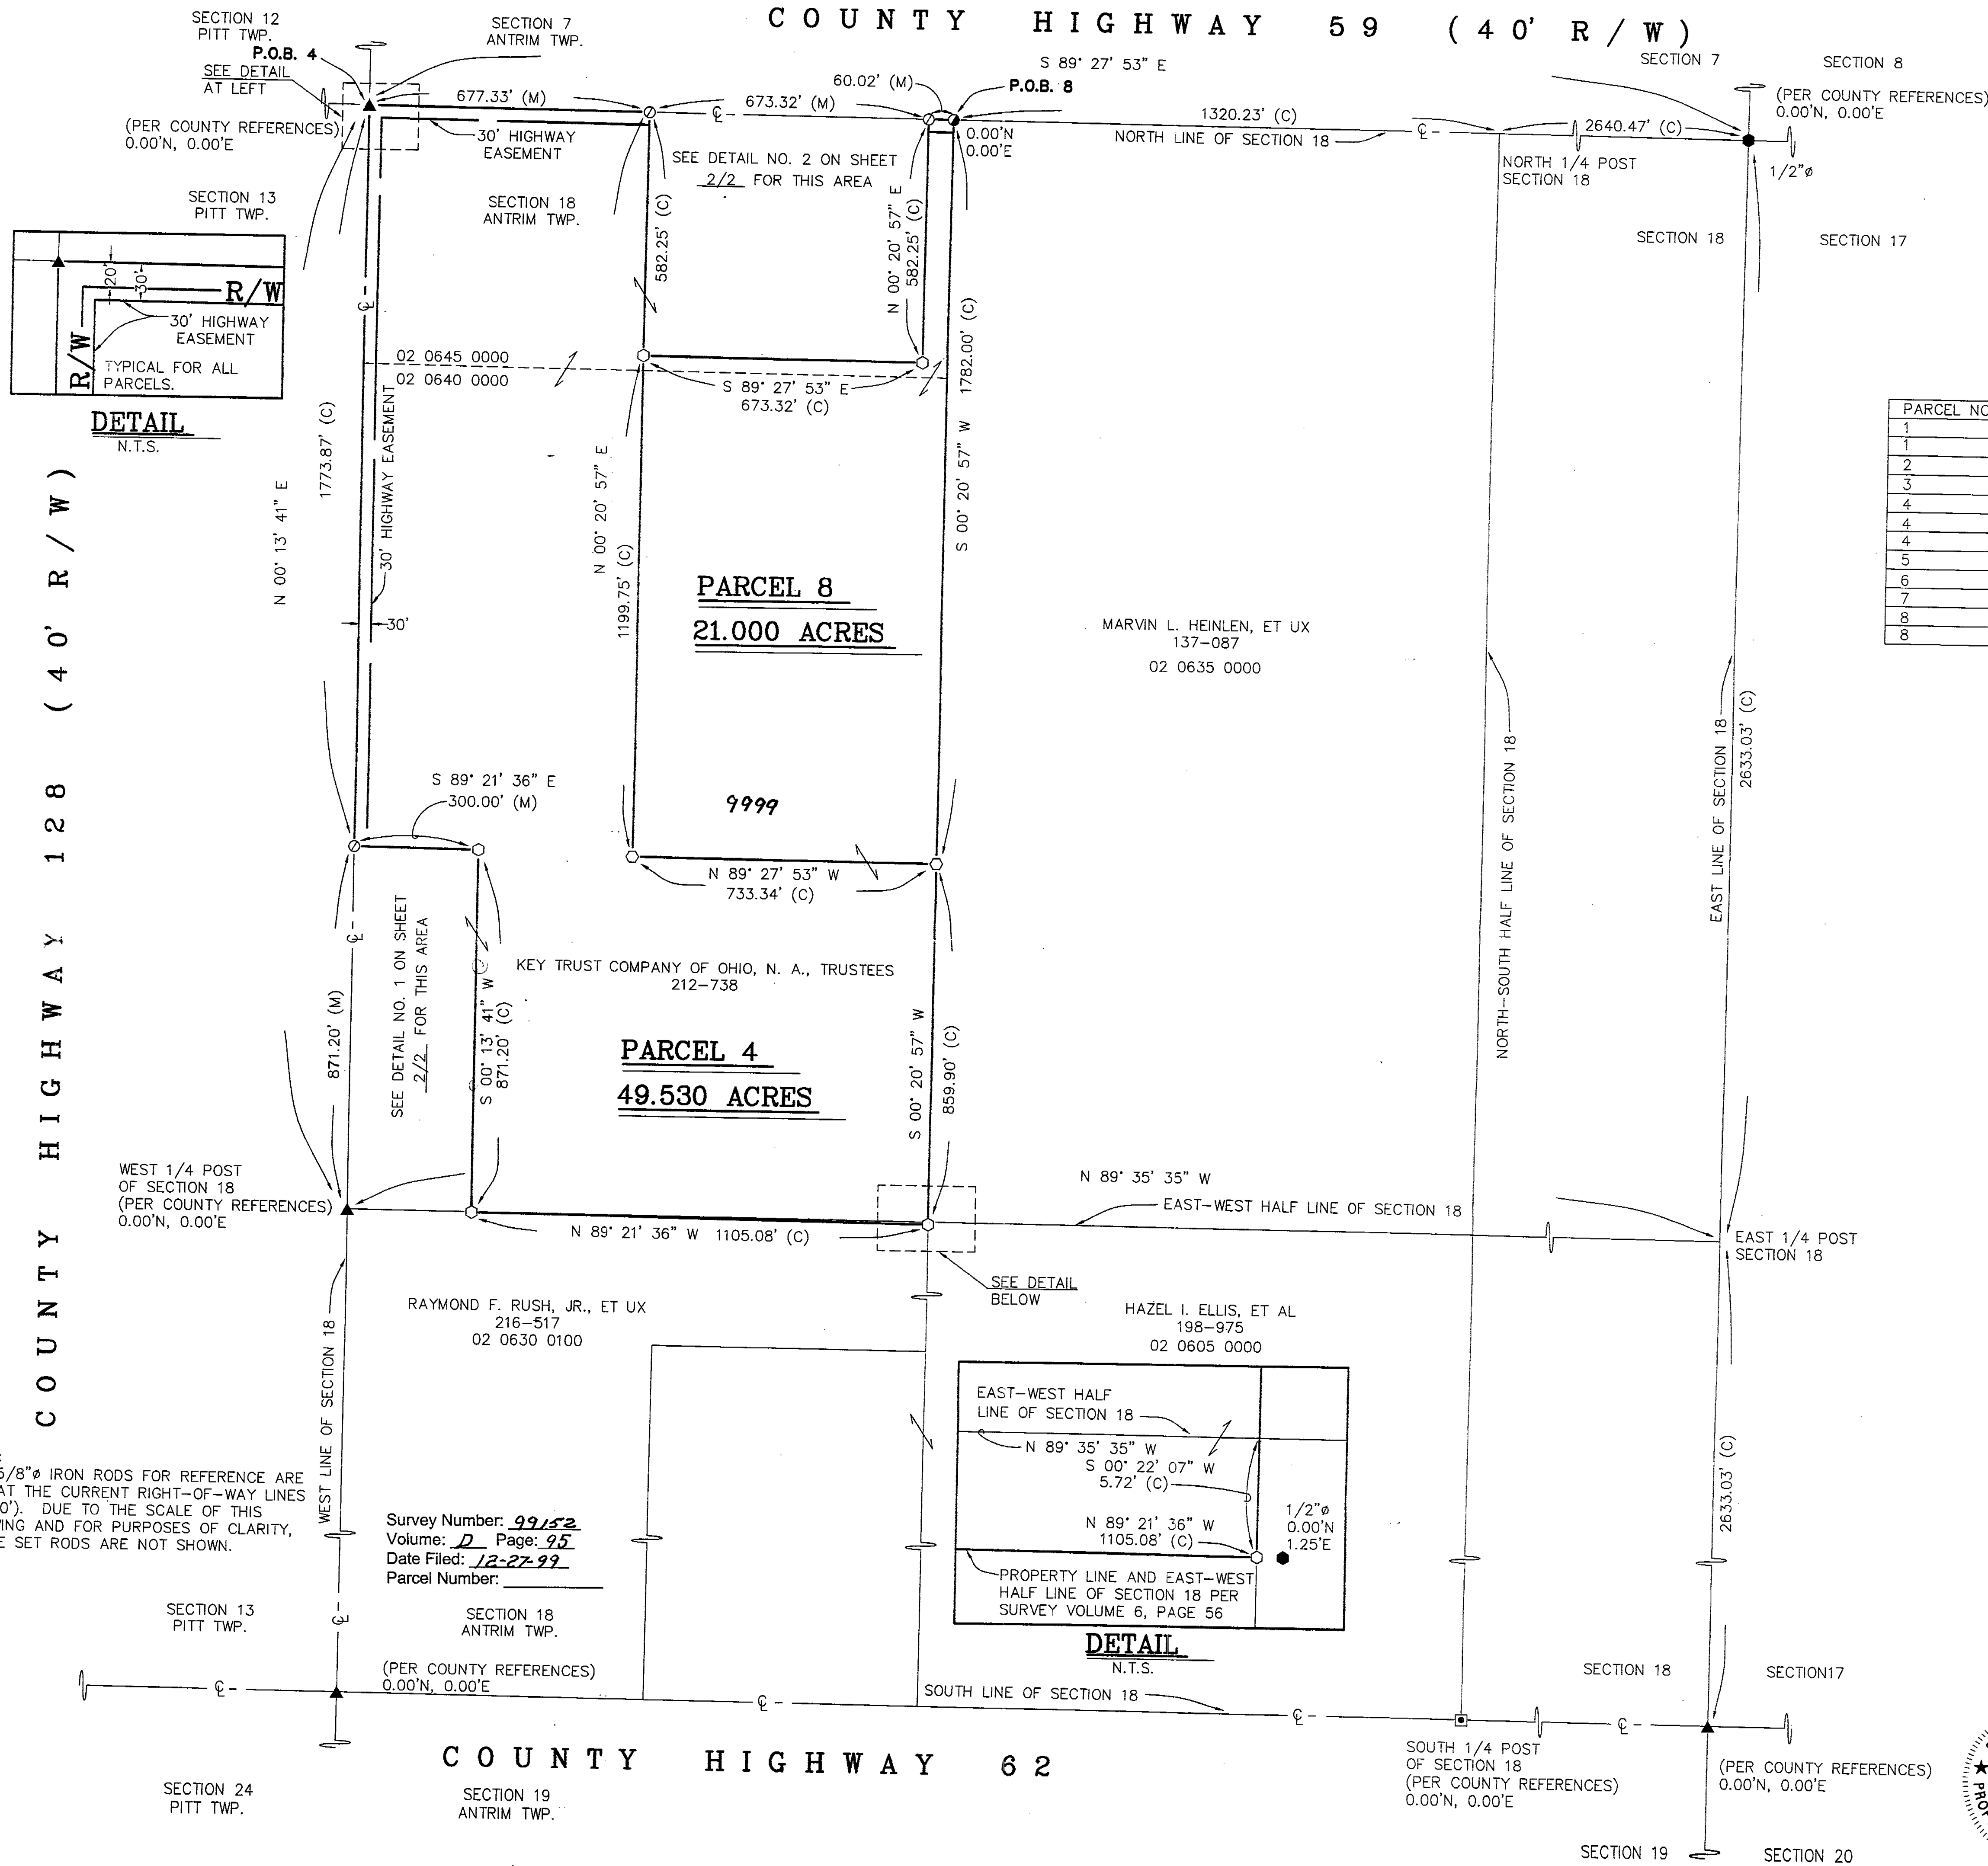

AREA SUMMARY

PARCEL NO.	QUARTER SECTION	TAX PARCEL NO	AREA	TOTAL PARCEL AREA
1	NORTHWEST	02 0640 0000	1.996	
1	SOUTHWEST	02 0630 0000	0.004	2.000
2	NORTHWEST	02 0640 0000	2.000	2.000
3	NORTHWEST	02 0640 0000	2.000	2.000
4	NORTHWEST	02 0640 0000	39.844	
4	SOUTHWEST	02 0630 0000	0.088	49.530
4	NORTHWEST	02 0645 0000	9.598	
5	NORTHWEST	02 0645 0000	3.000	3.000
6	NORTHWEST	02 0645 0000	3.000	3.000
7	NORTHWEST	02 0645 0000	3.000	3.000
8	NORTHWEST	02 0645 0000	1.402	
8	NORTHWEST	02 0640 0000	19.598	21.000

REFERENCES

DEED VOLUMES AND PAGES AS SHOWN
WYANDOT COUNTY CORNERSTONE REFERENCES
WYANDOT COUNTY ROAD RECORDS
ORIGINAL GOVERNMENT FIELD NOTES
SURVEY VOLUME 6, PAGE 056
SURVEY VOLUME 6, PAGE 201

LEGEND

SET	FOUND	DESCRIPTION
⊙	⊙	MONUMENT
⊙	⊙	RAILROAD SPIKE
⊙	⊙	NAIL
⊙	⊙	IRON PIPE
⊙	⊙	DRILL HOLE
⊙	⊙	5/8" IRON ROD WITH PERSONALIZED CAP
●	●	IRON ROD
■	■	FENCE POST
■	■	STONE
□	□	MONUMENT BOX
D	D	DEED
P	P	PLAT
M	M	MEASURED
C	C	CALCULATED
Ø	Ø	DIAMETER
SR	SR	SURVEY RECORD

THIS SURVEY DOES NOT INCLUDE A TITLE SEARCH. ALL EASEMENTS OR OTHER ENCUMBRANCES ON OR OVER THE LAND ARE NOT SHOWN ON THIS SURVEY. PLEASE FURNISH ALL INFORMATION IF THESE ARE REQUIRED ON THIS PLAT.

I HEREBY DECLARE THAT I HAVE SURVEYED THE ABOVE DESCRIBED PROPERTY DURING DECEMBER, 1999 AS PER LEGAL DESCRIPTION FURNISHED TO ME. THIS SURVEY IS SUBJECT TO ALL LEGAL HIGHWAYS, EASEMENTS, RESTRICTIONS, LEASES OF RECORD AND OF RECORDS IN RESPECTIVE UTILITY OFFICES. THE BEARINGS REFERRED TO HEREON ARE BASED ON AN ASSUMED MERIDIAN AND ARE FOR THE PURPOSE OF ANGULAR MEASUREMENTS.



VICTOR B. KOEHLER
P. S. NO. 7457
DATE 12-10-99

SURVEY FOR: MARVIN L. HEINLEN

BEING PARCELS OF LAND SITUATED IN THE NORTHWEST QUARTER AND THE SOUTHWEST QUARTER OF SECTION 18, T-3-S, R-15-E, ANTRIM TOWNSHIP, WYANDOT COUNTY, OHIO

KOEHLER SURVEYING

P. O. BOX 28 UPPER SANDUSKY, OHIO 43351

DATE	12/10/99
DRAWN	SKM
CHECKED	12/10/99
PROPOSED	12/10/99
REVISIONS	
1	2
99235-S	

