


KOehler SURVEYING
P.O. BOX 28
UPPER SANDUSKY, OHIO 43351
419-294-5388


Survey For: STEPHEN T. SMITH

LOCATED IN PART OF THE NORTHEAST
QUARTER OF SECTION 32, T-2-S, R-14-E,
IN THE CITY OF UPPER SANDUSKY, WYANDOT COUNTY, OHIO.

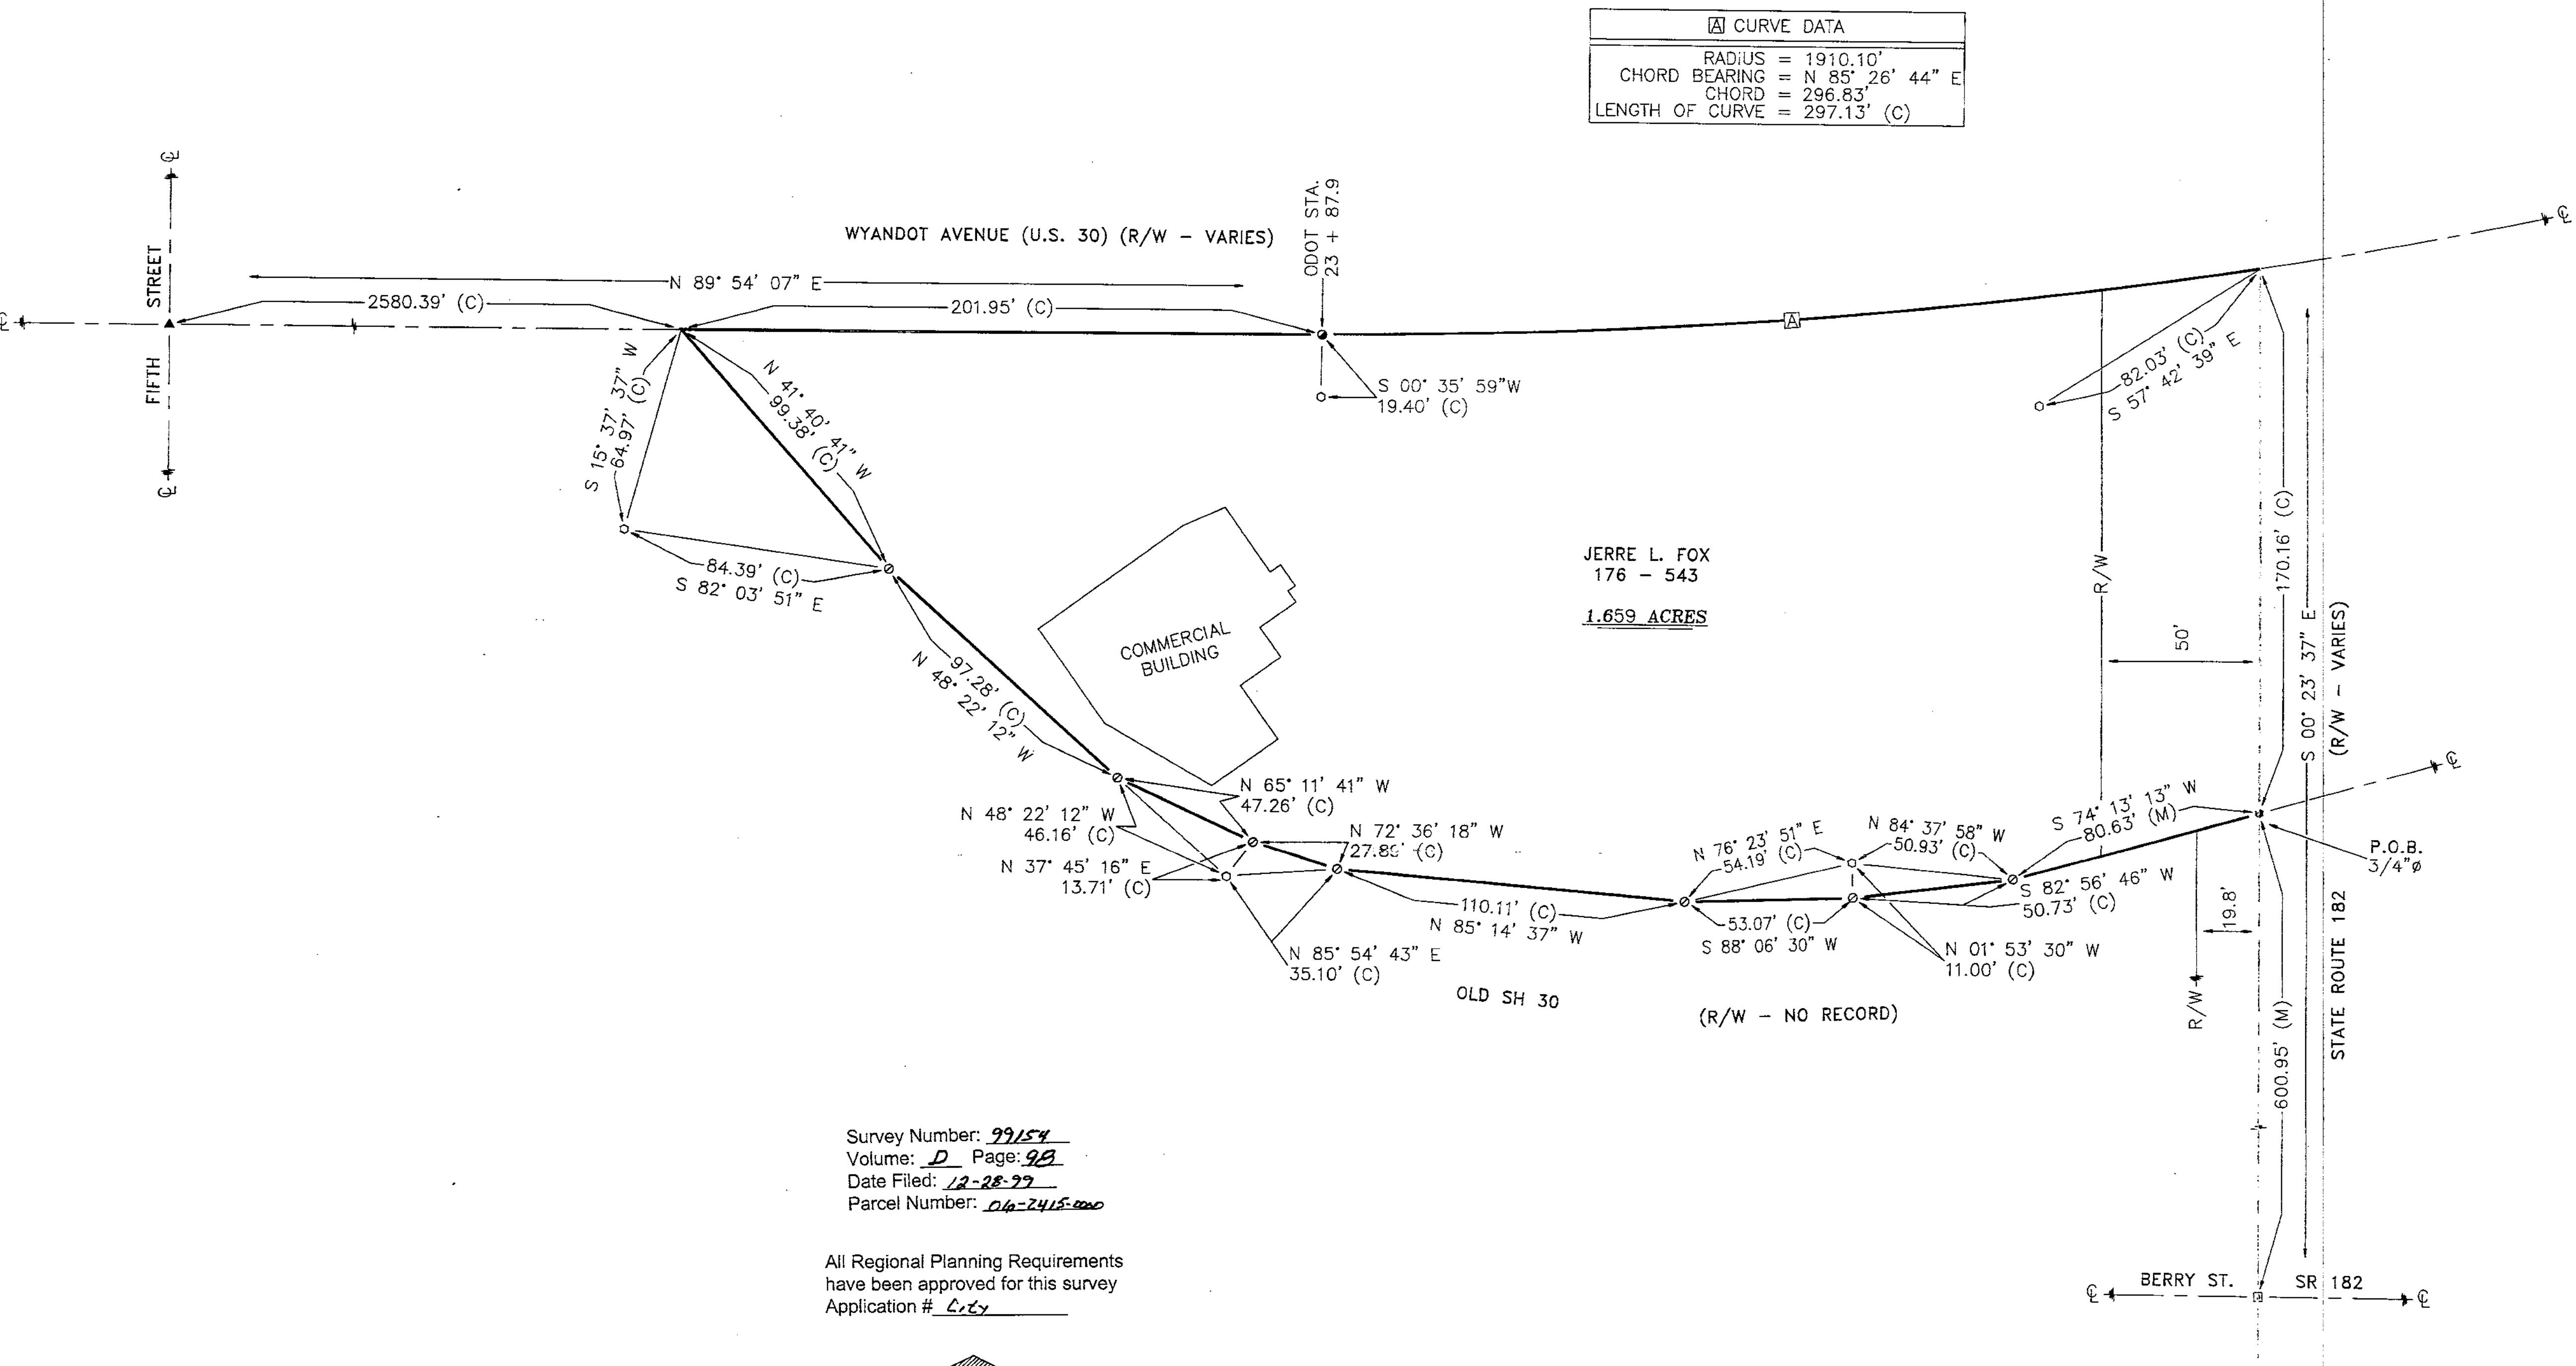

L E G E N D

SET FOUND	DESCRIPTION	DESCRIPTION	
●	MONUMENT	C	CALCULATED
●	RAILROAD SPIKE	Ø	DIAMETER
●	NAIL	SR	SURVEY RECORD
●	IRON PIPE	E/P	EDGE OF PAVEMENT
●	DRILL HOLE	R/W	RIGHT OF WAY
●	5/8" IRON ROD W/ PERSONALIZED CAP	L.A. R/W	LIMITED ACCESS R/W
●	IRON ROD	⊗	CONCRETE RIGHT OF WAY MARKER
■	FENCE POST	P/L	PROPERTY LINE
▲	STONE	H	HOUSE
■	MONUMENT BOX	G	GARAGE
■	CONCRETE MONUMENT	B	BARN
X-X	FENCE	S	SHED
D	DEED	WATERWAY/TILE	
P	PLAT	M	SURFACE DRAINAGE
M	MEASURED		

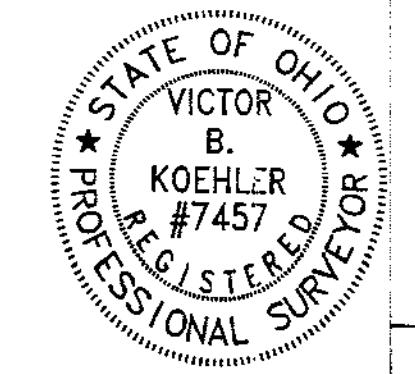

NOTE: THIS SURVEY DOES NOT INCLUDE A TITLE SEARCH.
EASEMENTS OR OTHER ENCUMBRANCES ON OR
OVER THE LAND ARE NOT SHOWN ON THIS SURVEY.
BUILDINGS AND OTHER STRUCTURES ARE NOT TO SCALE.
I HEREBY DECLARE THAT I HAVE SURVEYED THE ABOVE
DESCRIBED PROPERTY DURING DECEMBER 1999.
THIS SURVEY IS SUBJECT TO ALL LEGAL HIGHWAYS,
EASEMENTS, RESTRICTIONS, LEASES OF RECORD
AND OF RECORDS IN RESPECTIVE UTILITY OFFICES.
THE BEARINGS REFERRED TO HEREON ARE BASED
ON AN ASSUMED MERIDIAN AND ARE ONLY FOR
THE PURPOSE OF ANGULAR MEASUREMENT.

12-27-99
Victor B. Koehler
VICTOR B. KOEHLER, P.S. NO. 7457
DATE

DRAWN BY	CHECKED BY	REVISION
FRS 12-24-99	VBK 12-24-99	

1
1
1
99211-S