


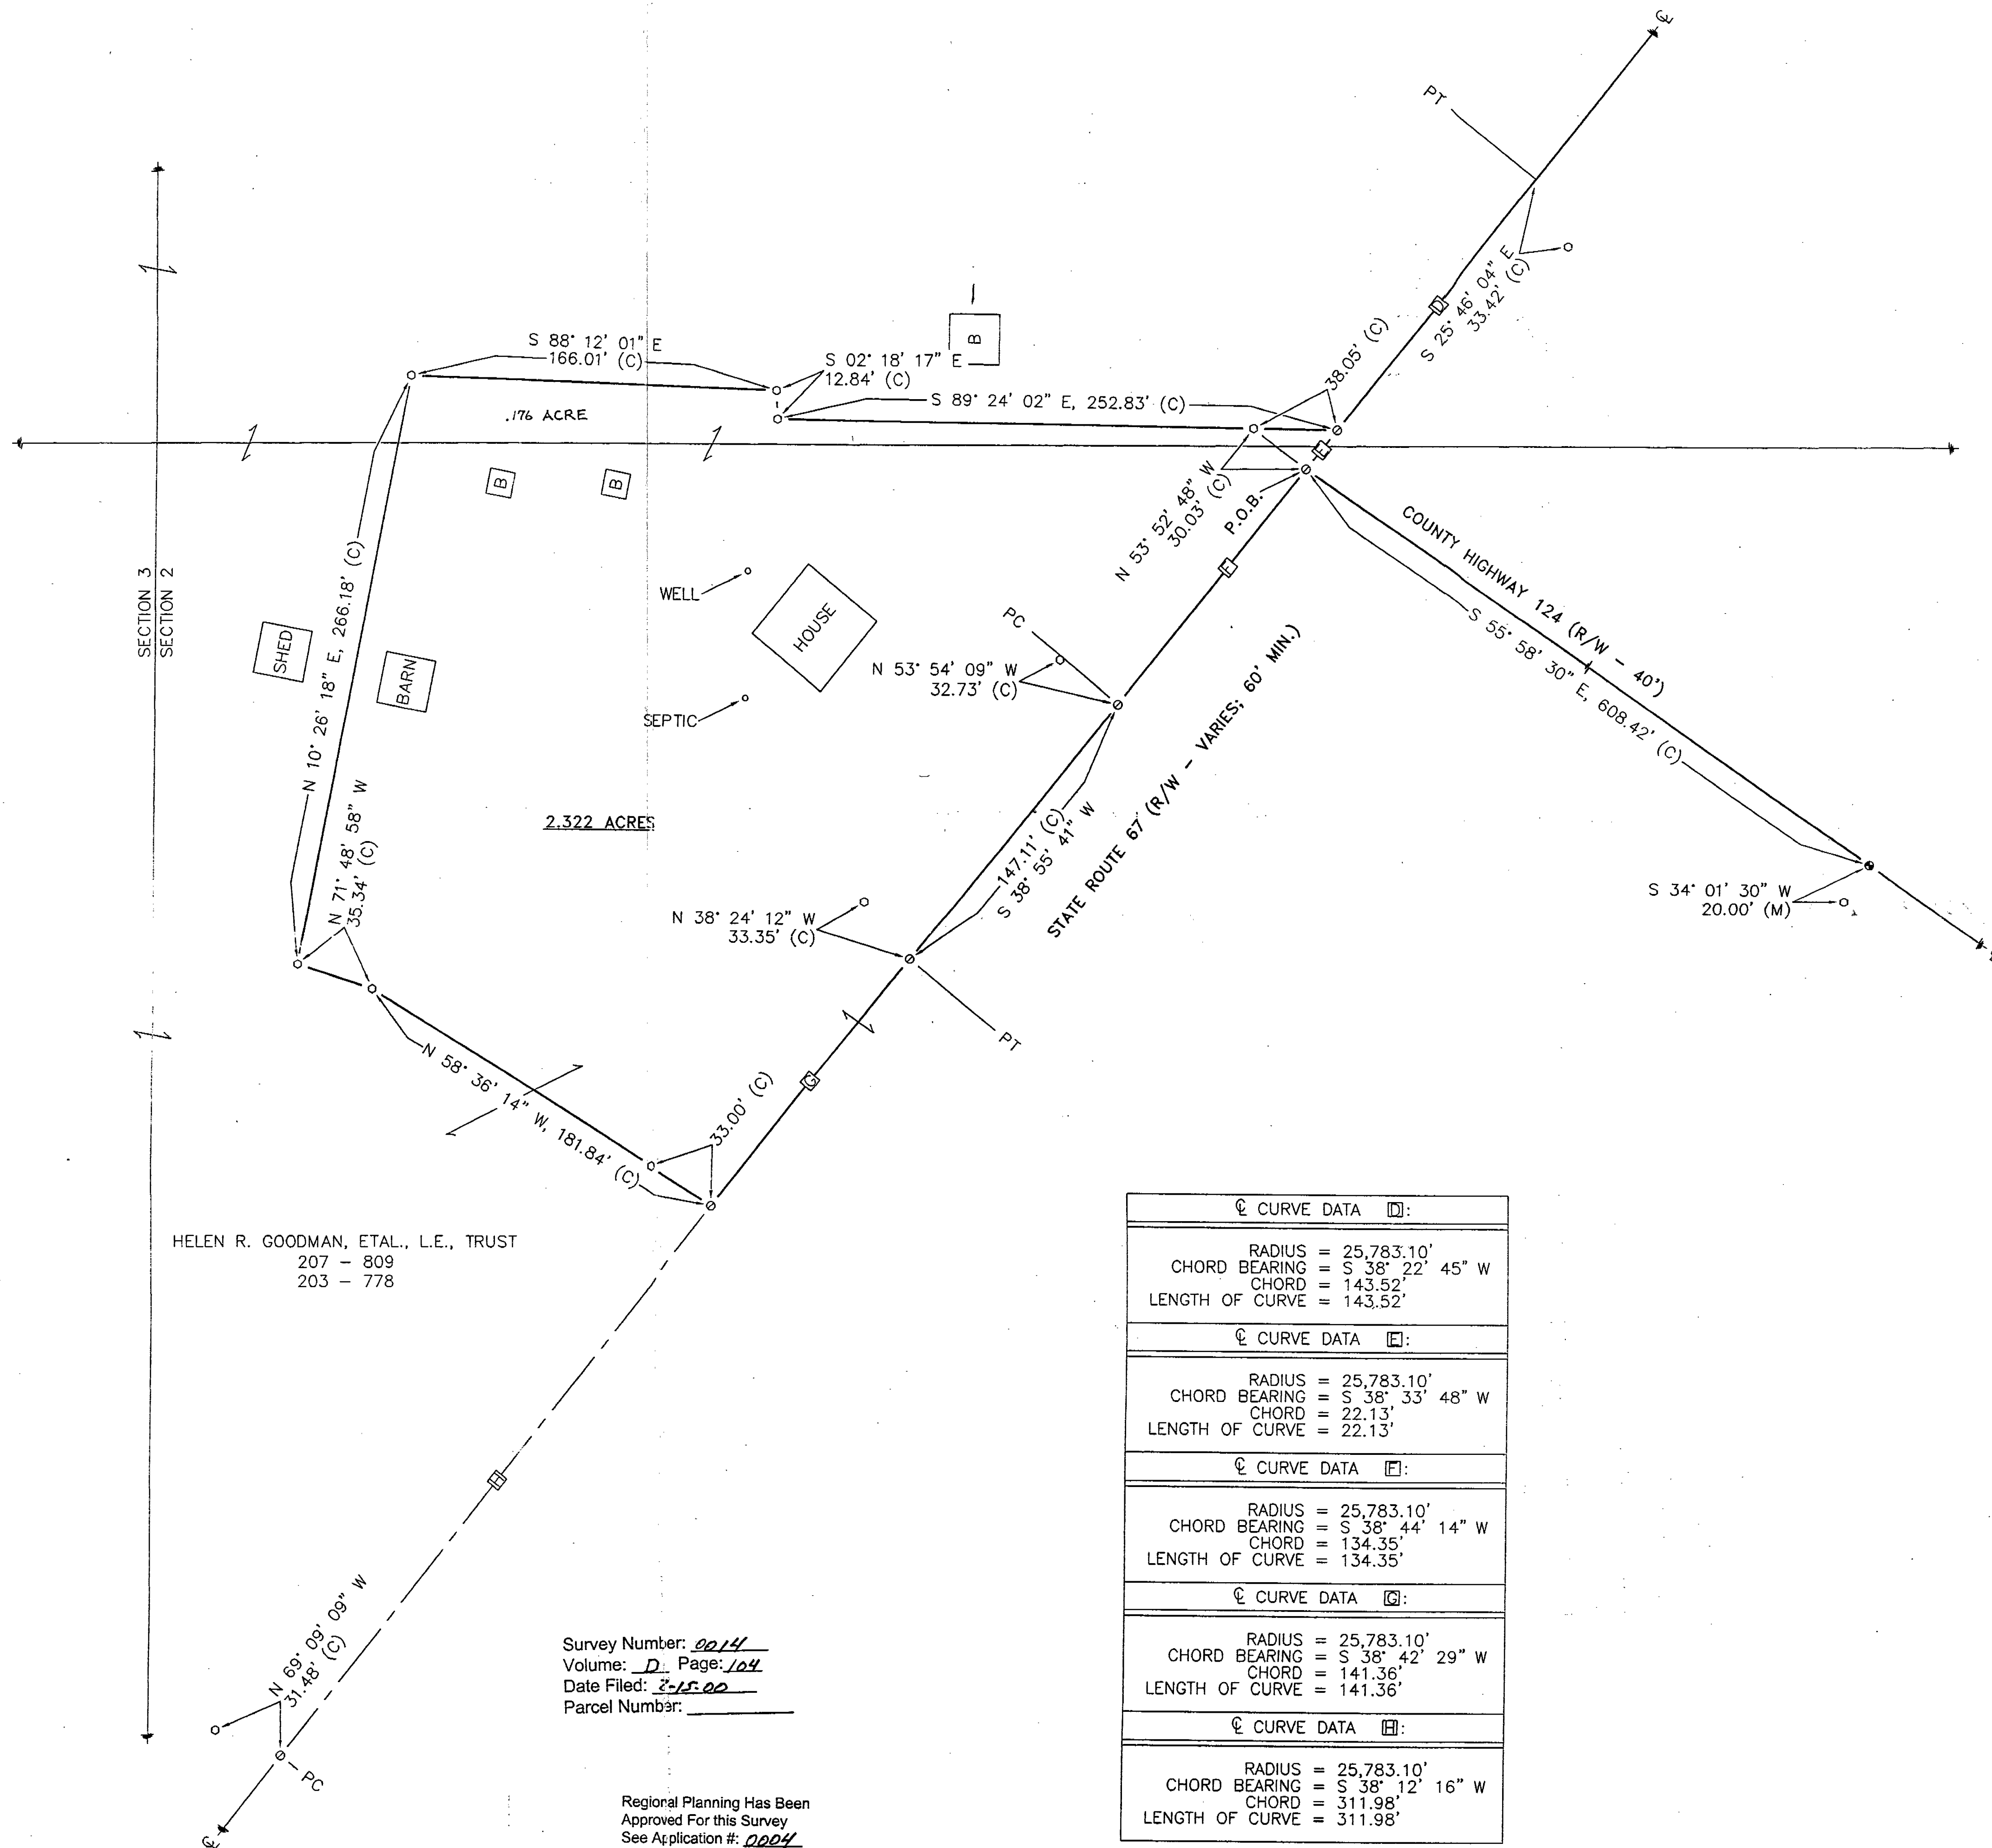


HELEN R. GOODMAN, ETAL., L.E., TRUST
207 - 809
203 - 778

Survey Number: 0014
Volume: D, Page: 104
Date Filed: 8-15-00
Parcel Number: _____

Regional Planning Has Been
Approved For this Survey
See Application #: 0004

☉ CURVE DATA ☐:
RADIUS = 25,783.10'
CHORD BEARING = S 38° 22' 45" W
CHORD = 143.52'
LENGTH OF CURVE = 143.52'
☉ CURVE DATA ☐:
RADIUS = 25,783.10'
CHORD BEARING = S 38° 33' 48" W
CHORD = 22.13'
LENGTH OF CURVE = 22.13'
☉ CURVE DATA ☐:
RADIUS = 25,783.10'
CHORD BEARING = S 38° 44' 14" W
CHORD = 134.35'
LENGTH OF CURVE = 134.35'
☉ CURVE DATA ☐:
RADIUS = 25,783.10'
CHORD BEARING = S 38° 42' 29" W
CHORD = 141.36'
LENGTH OF CURVE = 141.36'
☉ CURVE DATA ☐:
RADIUS = 25,783.10'
CHORD BEARING = S 38° 12' 16" W
CHORD = 311.98'
LENGTH OF CURVE = 311.98'

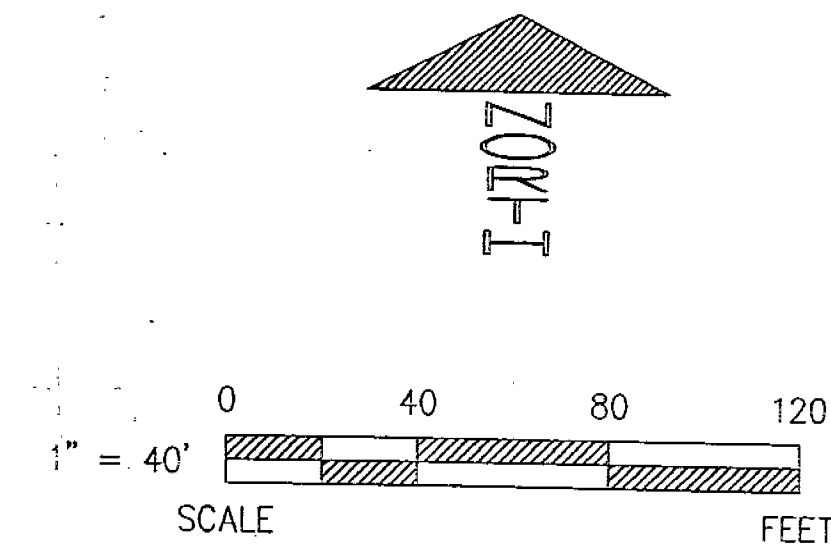


REFERENCES

- DEED VOLUMES & PAGES AS SHOWN.
- WYANDOT COUNTY CORNERSTONE RECORDS.
- WYANDOT COUNTY ROAD RECORDS.
- SURVEY VOLUME 7, PAGE 138.
- SURVEY VOLUME B, PAGE 13.
- SURVEY VOLUME 6, PAGE 536.
- SURVEY VOLUME 6, PAGE 49.
- SURVEY VOLUME 3, PAGE 390.
- SURVEY VOLUME 3, PAGE 249.
- U.S. GOVERNMENT FIELD NOTES.
- CABINET A, SLIDE 14.
- ORIGINAL PLAT OF SMITHVILLE.
- ODOT R/W PLANS FOR SH 267, SEC. K-1.

LEGEND

SET	FOUND	DESCRIPTION
○	●	MONUMENT
○	●	RAILROAD SPIKE
○	●	NAIL
○	●	IRON PIPE
○	●	DRILL HOLE
○	●	5/8" IRON ROD WITH PERSONALIZED CAP
○	●	IRON ROD
○	●	FENCE POST
○	●	STONE
○	●	MONUMENT BOX
○	●	CONCRETE MONUMENT
X-X		FENCE
D		DEED
P		PLAT
M		MEASURED
C		CALCULATED
SR		DIAMETER
SR		SURVEY RECORD
E/P		EDGE OF PAVEMENT
R/W		RIGHT OF WAY
L.A. R/W		LIMITED ACCESS R/W
○		CONCRETE RIGHT OF WAY MARKER
P/L		PROPERTY LINE
□		HOUSE
□		GARAGE
□		BARN
□		SHED
—		WATERWAY/TILE
—		SURFACE DRAINAGE

NOTE: THIS SURVEY DOES NOT INCLUDE A TITLE SEARCH. EASEMENTS OR OTHER ENCUMBRANCES ON OR OVER THE LAND ARE NOT SHOWN ON THIS SURVEY. BUILDINGS AND OTHER STRUCTURES ARE NOT TO SCALE. I HEREBY DECLARE THAT I HAVE SURVEYED THE ABOVE DESCRIBED PROPERTY DURING JANUARY 2000. THIS SURVEY IS SUBJECT TO ALL LEGAL HIGHWAYS, EASEMENTS, RESTRICTIONS, LEASES OF RECORD AND OF RECORDS IN RESPECTIVE UTILITY OFFICES. THE BEARINGS REFERRED TO HEREON ARE BASED ON AN ASSUMED MERIDIAN AND ARE ONLY FOR THE PURPOSE OF ANGULAR MEASUREMENT.

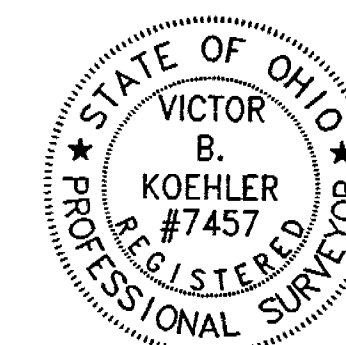

Victor B. Koehler
VICTOR B. KOEHLER, P.S. NO. 7457


01-18-00
DATE

SURVEY FOR: HELEN R. GOODMAN

LOCATED IN PART OF THE NORTHWEST QUARTER OF SECTION 2
T-2-S, R-14-E, CRANE TOWNSHIP, WYANDOT COUNTY, OHIO.

KOEHLER SURVEYING
P.O. BOX 28
UPPER SANDUSKY, OHIO 43351
419-294-5388

DRAWN BY	CHECKED BY	REVISION
FRS	VBK	01-16-00
1		
2		

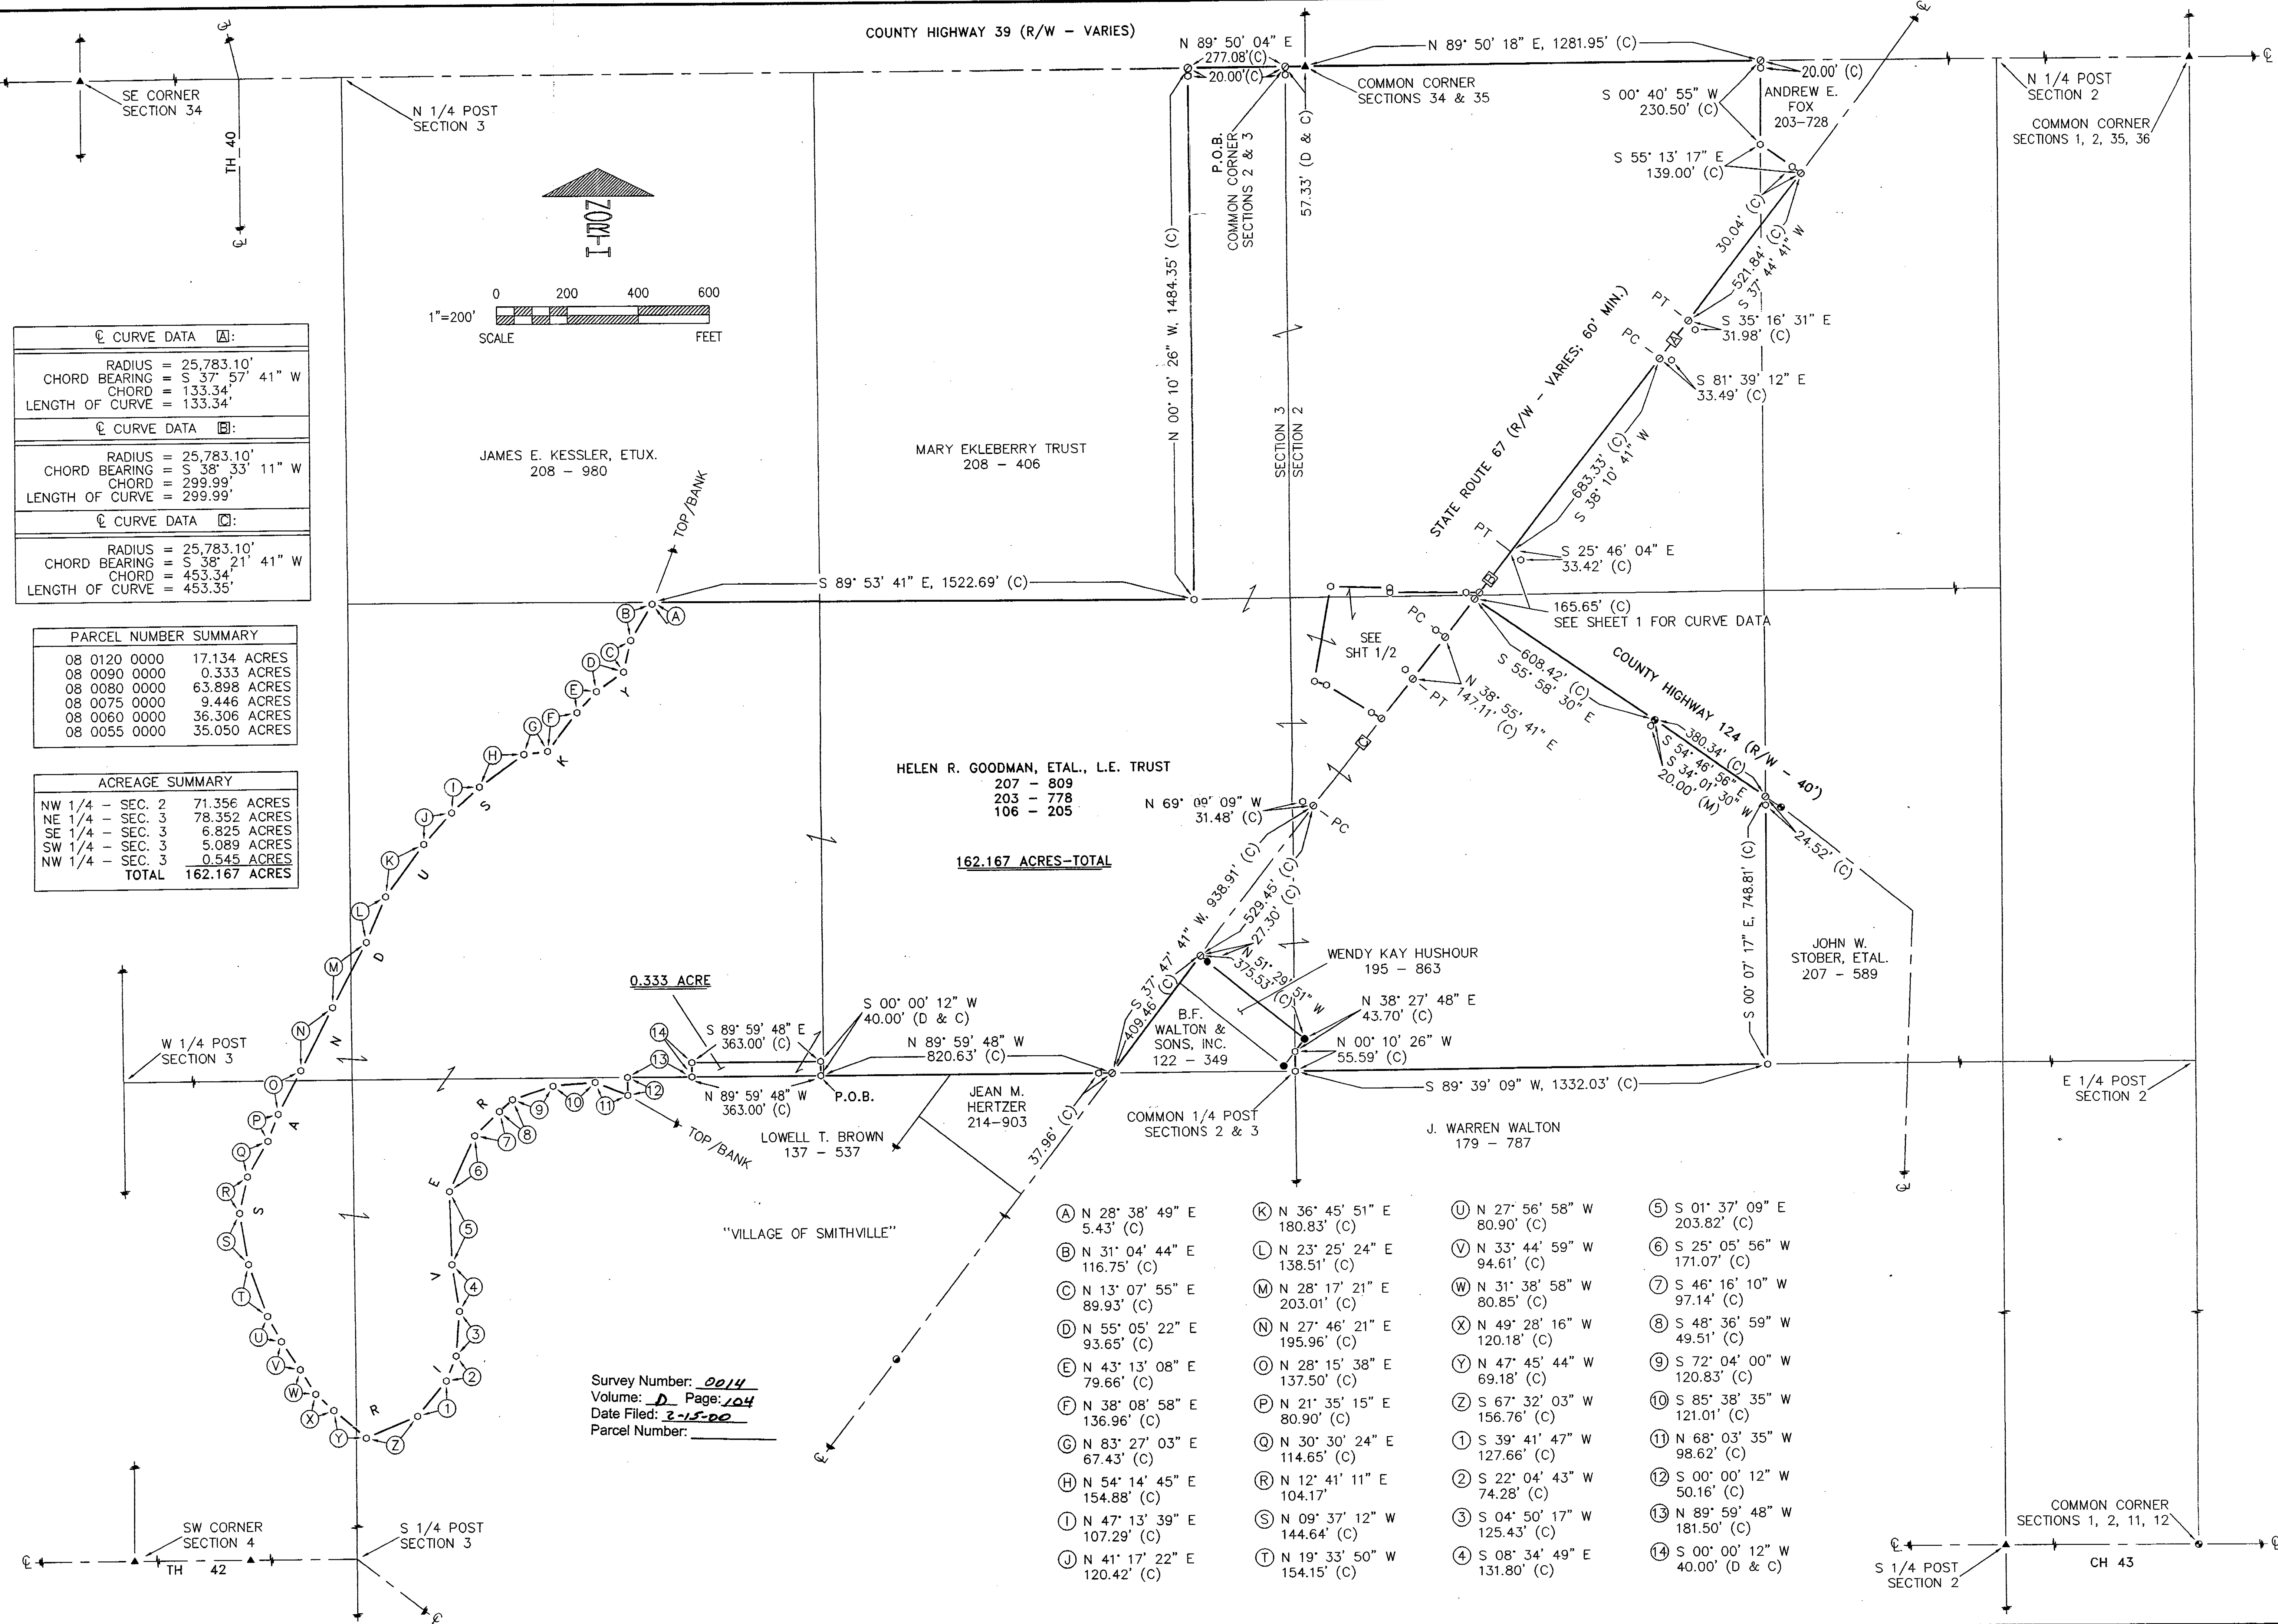

KOEHLER SURVEYING
P.O. BOX 28
UPPER SANDUSKY, OHIO 43351
419-294-5388

SURVEY FOR: HELEN R. GOODMAN
LOCATED IN PART OF THE NORTHWEST QUARTER OF SECTION 2 AND PART OF THE
NORTHWEST, NORTHEAST, SOUTHWEST, & SOUTHEAST QUARTERS OF SECTION 3,
T-2-S, R-14-E, CRANE TOWNSHIP, WYANDOT COUNTY, OHIO.

DRAWN BY	CHECKED BY	REVISION
FRS	VBK	DAL
01-15-00	01-17-00	01-20-00
		02-09-00
		02-11-00

2 / 2

99146-S