


MIFFLIN TOWNSHIP/JACKSON TOWNSHIP
6-2-19/1-3-12
V.O.L.D.
P.S. 108 & 107

SEE REVISED

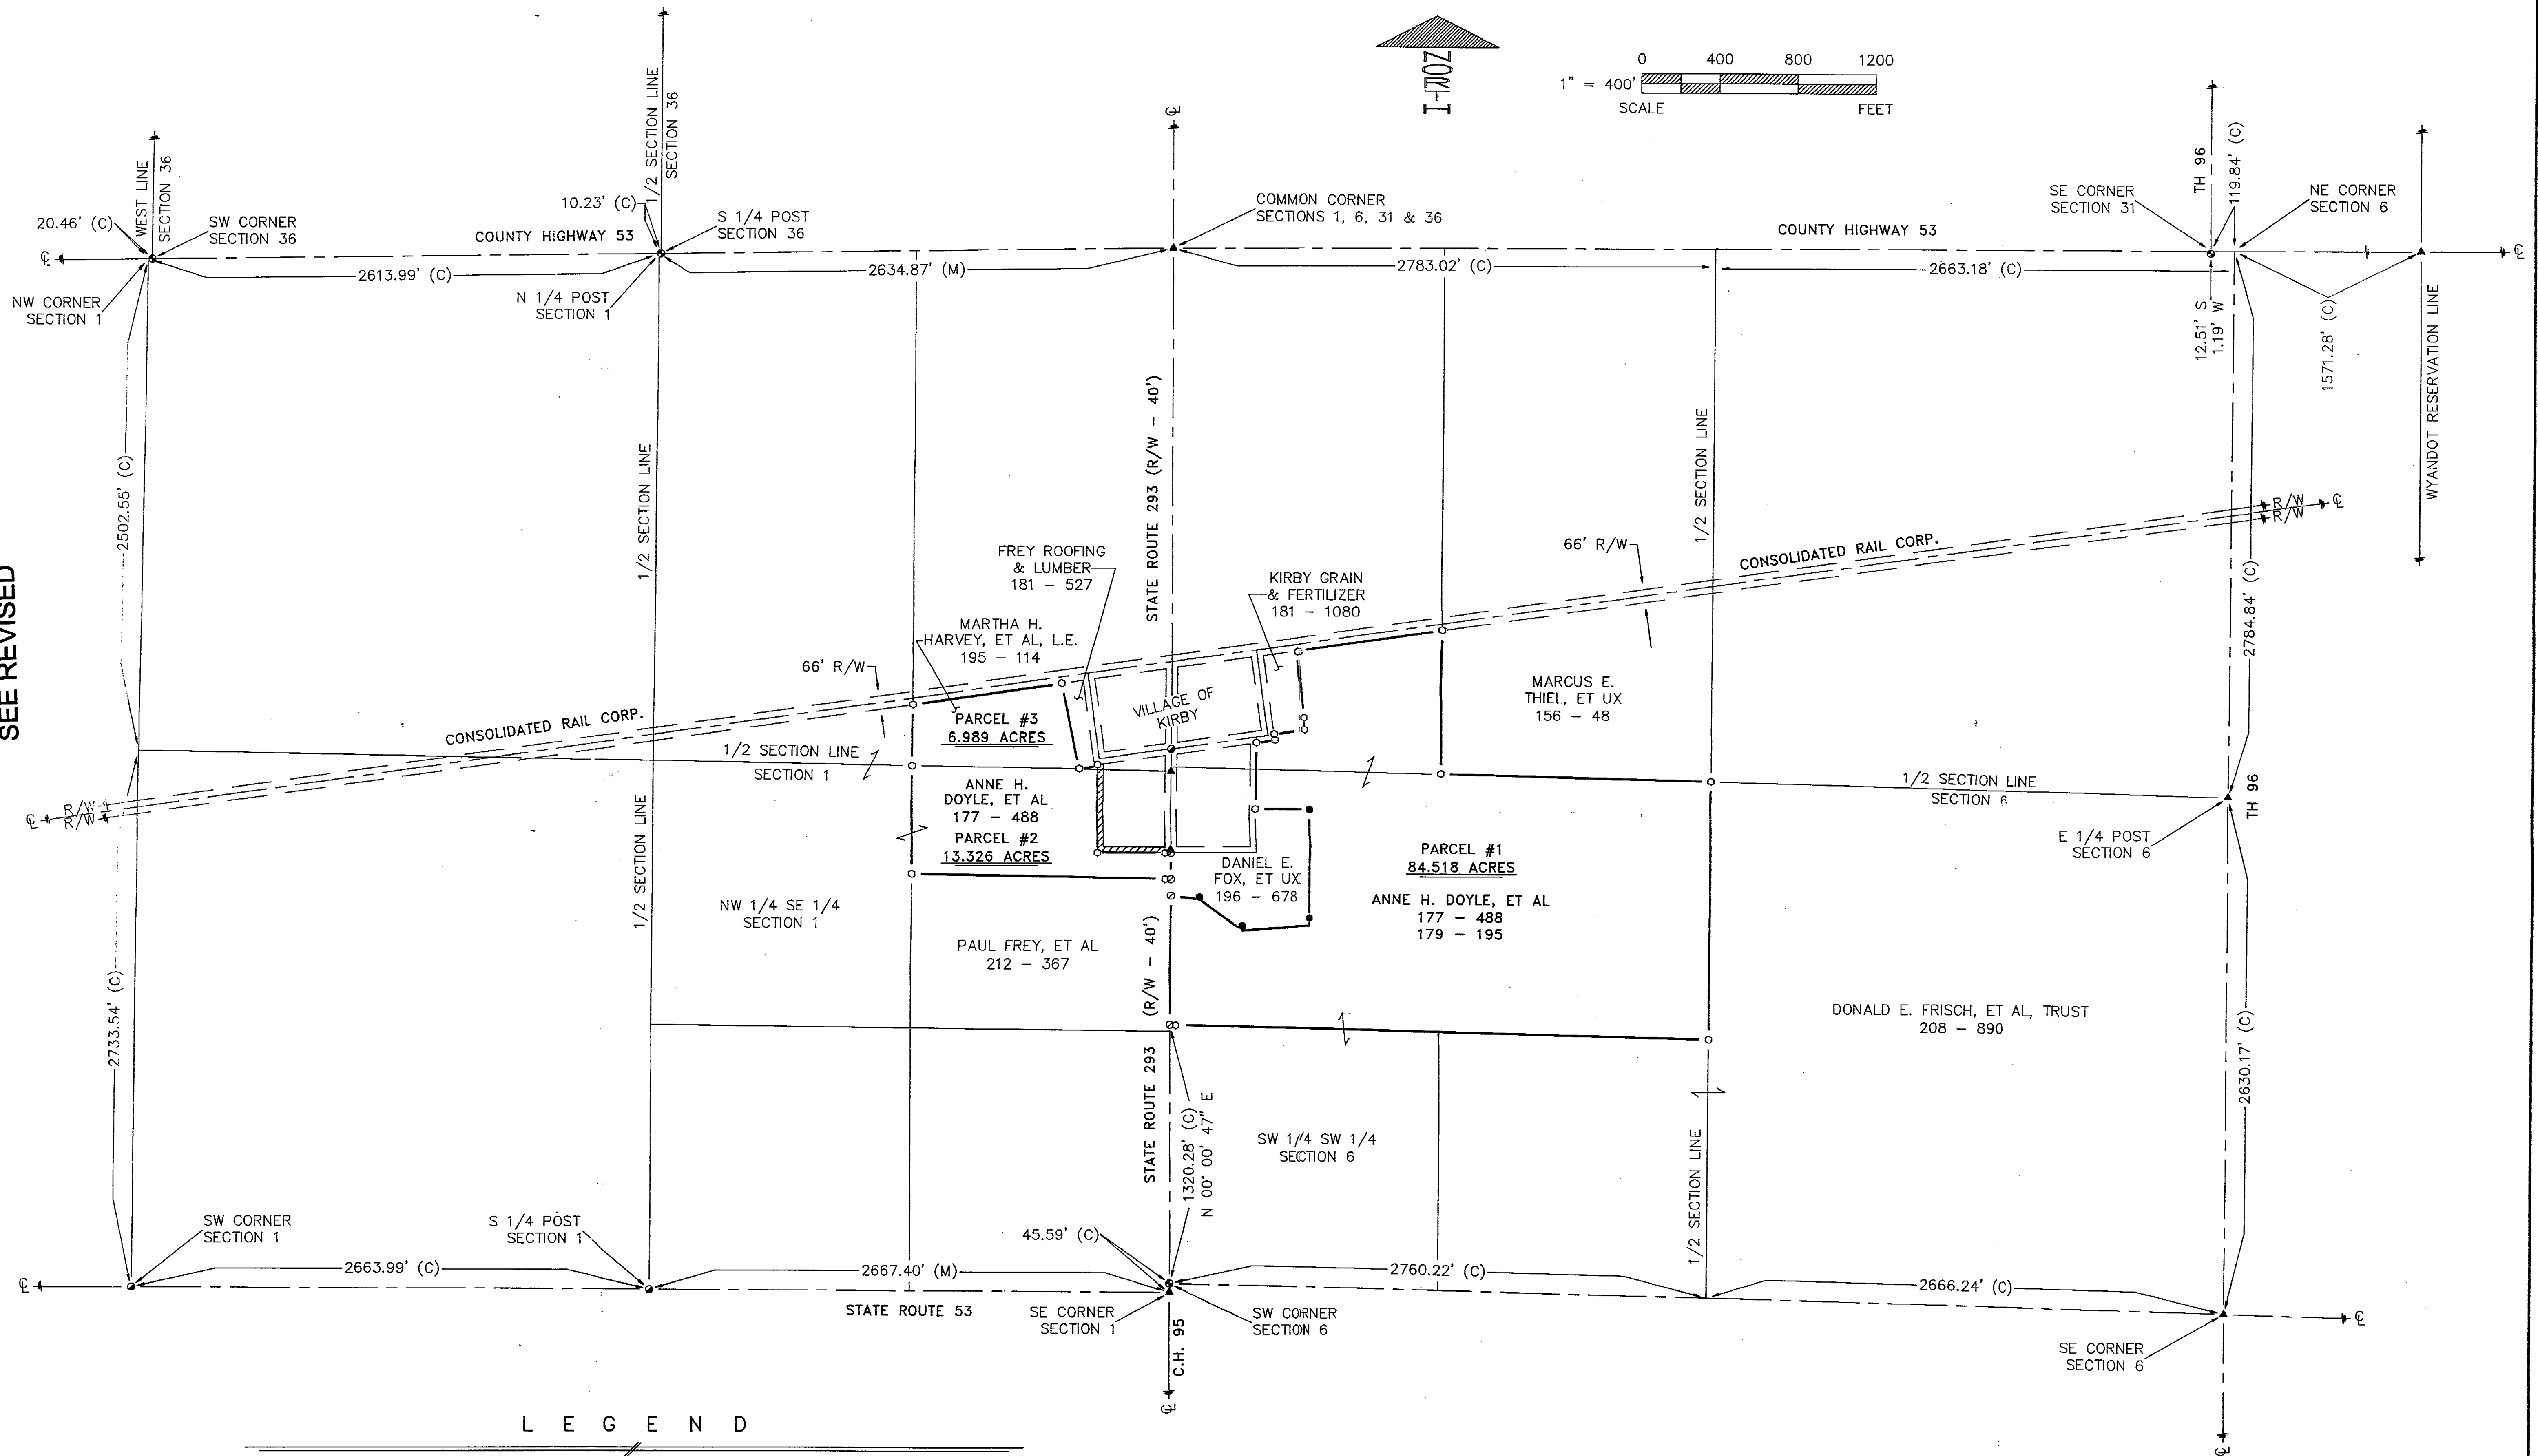

L E G E N D

SET FOUND	DESCRIPTION	DESCRIPTION	DESCRIPTION
⊙	MONUMENT	⊗	CONCRETE MONUMENT
⊙	RAILROAD SPIKE	X-X	FENCE
⊙	NAIL	D	DEED
⊙	IRON PIPE	P	PLAT
⊙	DRILL HOLE	M	MEASURED
⊙	5/8" IRON ROD W/ PERSONALIZED CAP	C	CALCULATED
⊙	IRON ROD	Ø	DIAMETER
⊙	FENCE POST	SR	SURVEY RECORD
⊙	STONE	E/P	EDGE OF PAVEMENT
⊙	MONUMENT BOX	L.A. R/W	LIMITED ACCESS R/W
		P/L	PROPERTY LINE
		⊞	HOUSE
		⊞	GARAGE
		⊞	BARN
		⊞	SHED
		⊞	STEEL I-BEAM
		⊞	WATERWAY/TILE
		⊞	SURFACE DRAINAGE

SEE REVISED

SURVEY FOR: DANIEL M. HARVEY, ET AL


LOCATED IN PART OF THE NORTHWEST & SOUTHWEST QUARTERS OF SECTION 6,
T-3-S, R-13-E, MIFFLIN TOWNSHIP AND PART OF THE NORTHEAST & SOUTHEAST
QUARTERS OF SECTION 1, T-3-S, R-12-E, JACKSON TOWNSHIP, WYANDOT COUNTY, OHIO.

DRAWN BY	CHECKED BY	REVISION
FRS	VBK	03-07-00
1		3

99253-S

9/25/2019/10-10-2019

KOEHLER SURVEYING
P.O. BOX 28
UPPER SANDUSKY, OHIO 43351
419-294-5388

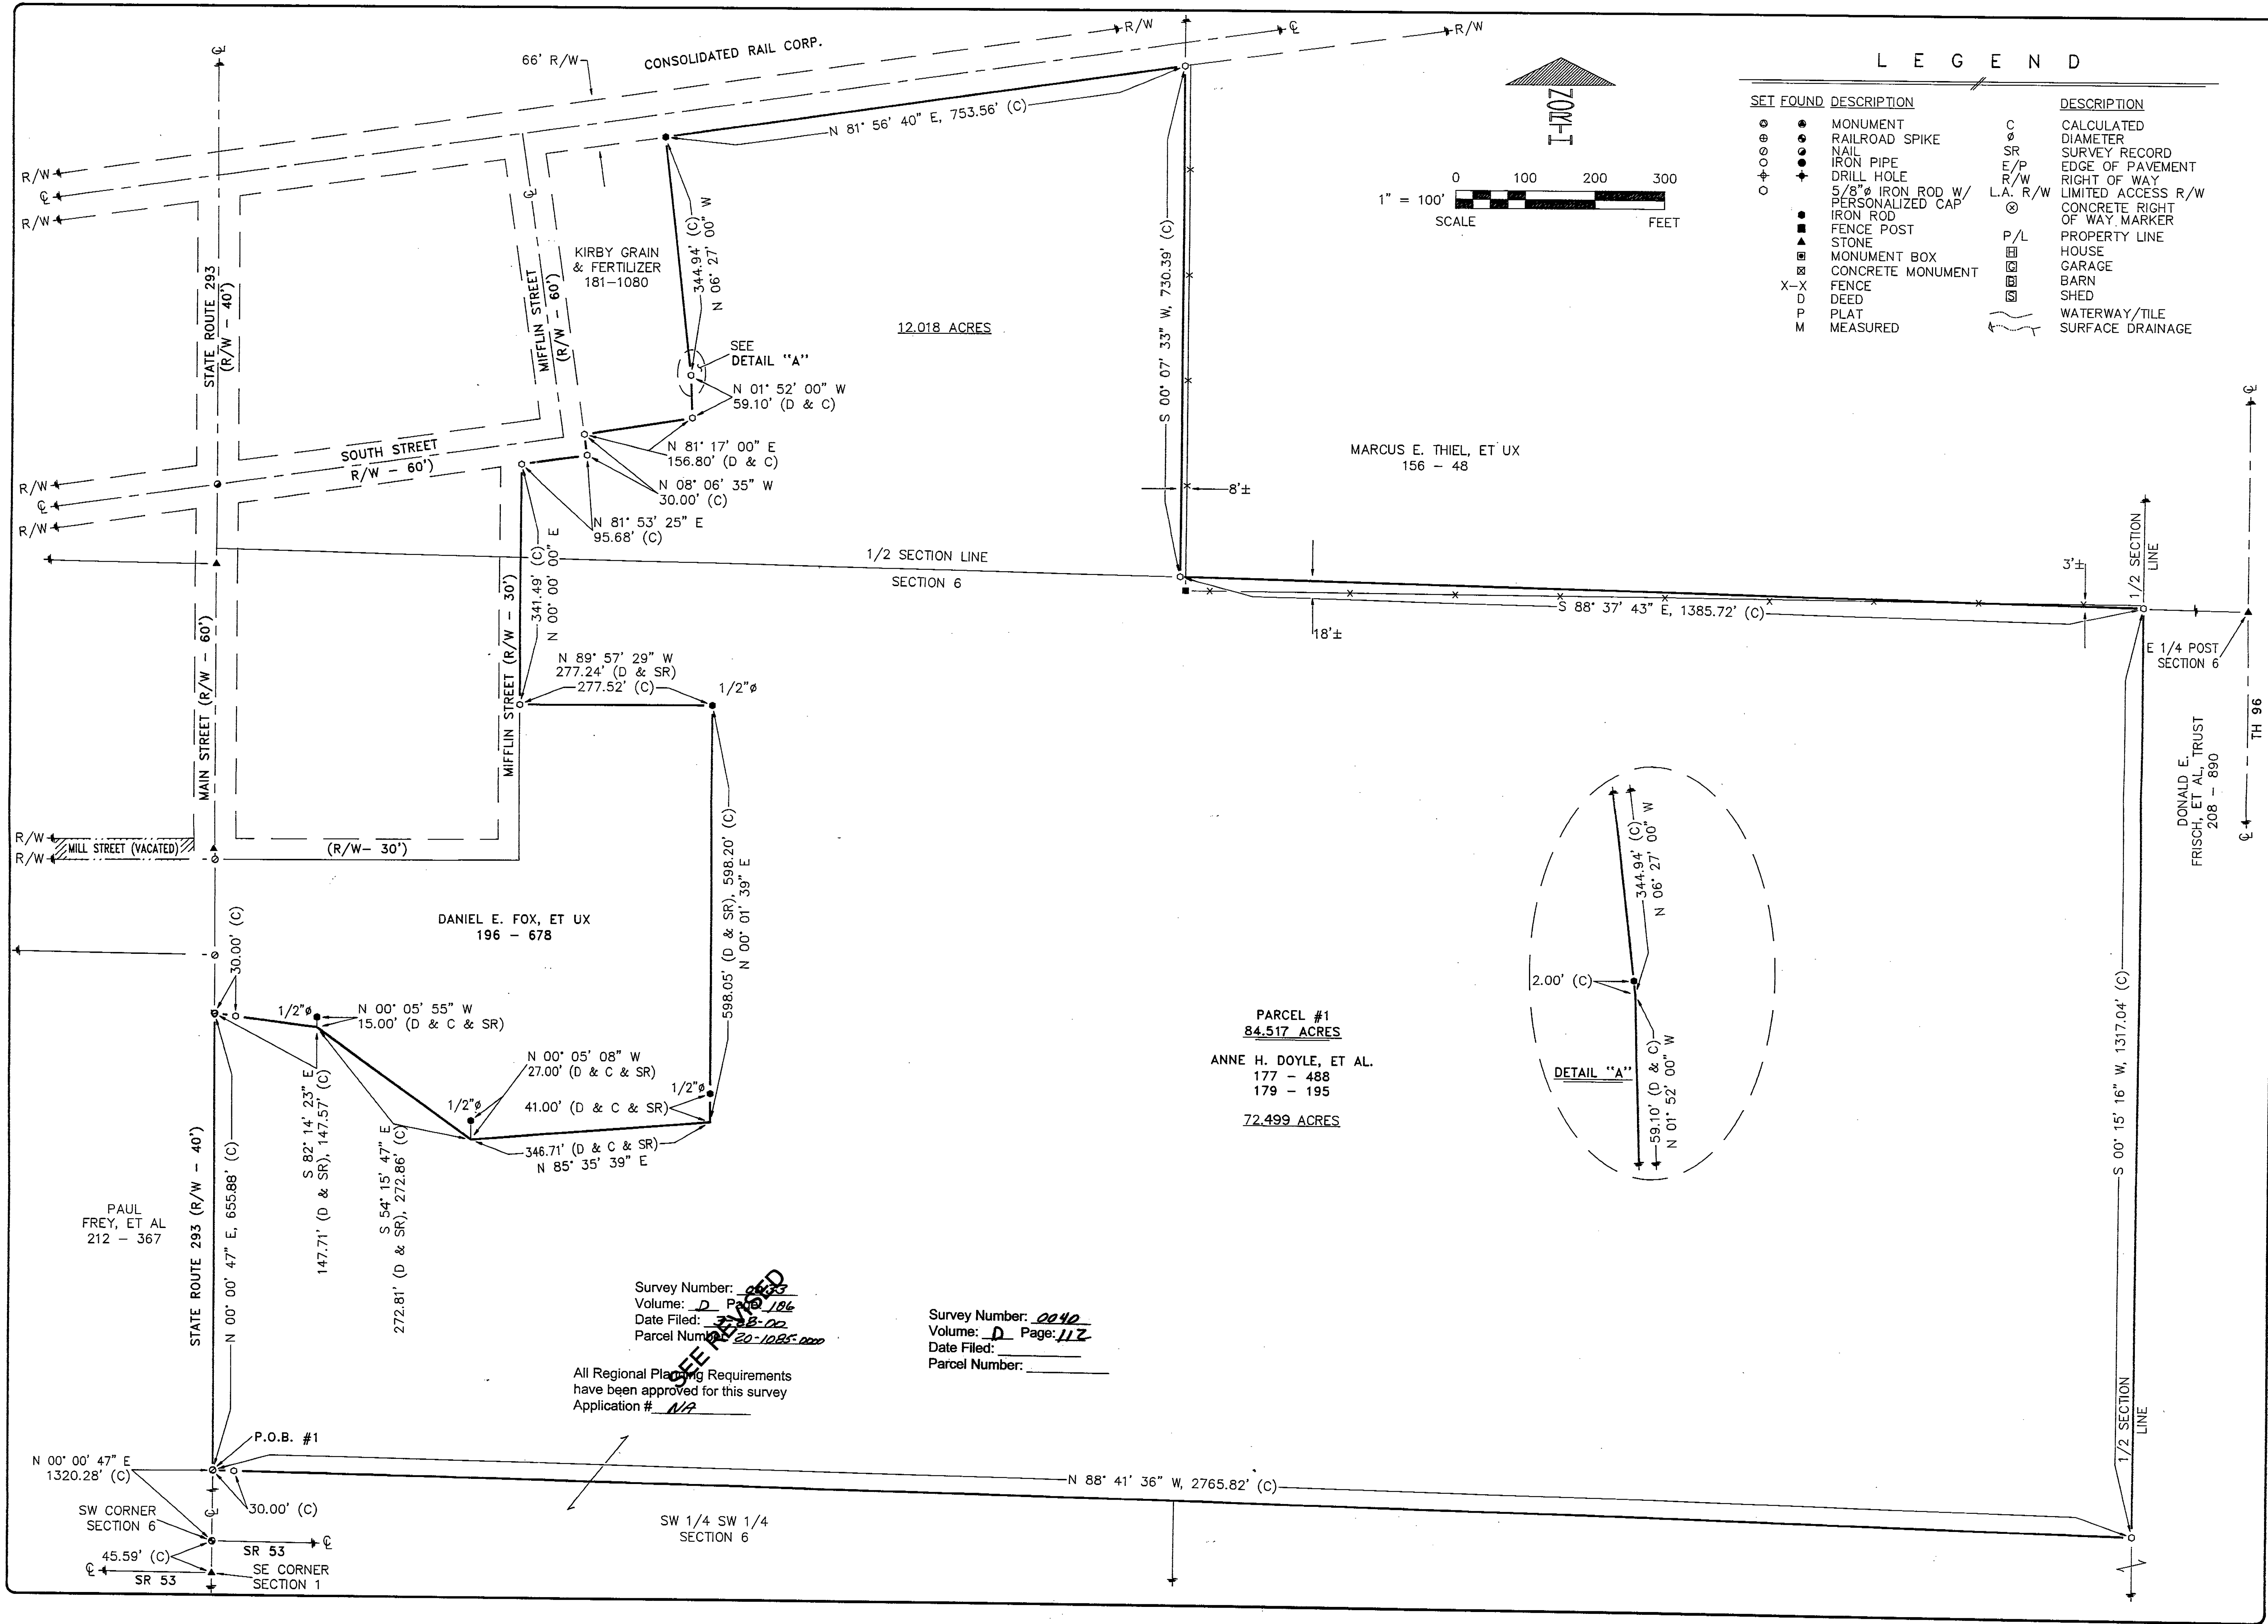

L E G E N D		
SET	FOUND	DESCRIPTION
○	●	MONUMENT
○	●	RAILROAD SPIKE
○	●	NAIL
○	●	IRON PIPE
○	●	DRILL HOLE
○	●	5/8" IRON ROD W/ PERSONALIZED CAP
○	●	IRON ROD
○	●	FENCE POST
○	●	STONE
○	●	MONUMENT BOX
○	●	CONCRETE MONUMENT
X-X		FENCE
D		DEED
P		PLAT
M		MEASURED
C		CALCULATED DIAMETER
SR		SURVEY RECORD
E/P		EDGE OF PAVEMENT
R/W		RIGHT OF WAY
L.A. R/W		LIMITED ACCESS R/W
⊗		CONCRETE RIGHT OF WAY MARKER
P/L		PROPERTY LINE
□		HOUSE
□		GARAGE
□		BARN
□		SHED
~		WATERWAY/TILE
~		SURFACE DRAINAGE

KOEHLER SURVEYING

P.O. BOX 28

UPPER SANDUSKY, OHIO 43351



419-294-5388

SURVEY FOR: DANIEL M. HARVEY, ET AL

LOCATED IN PART OF THE NORTHWEST & SOUTHWEST QUARTERS OF SECTION 6, T-3-S, R-13-E, MIFFLIN TOWNSHIP AND PART OF THE NORTHEAST & SOUTHEAST QUARTERS OF SECTION 1, T-3-S, R-12-E, JACKSON TOWNSHIP, WYANDOT COUNTY, OHIO.

DRAWN BY	CHECKED BY	REVISION
FRS	VBK	CLK
03-05-00	03-06-00	03-22-00



99253-S

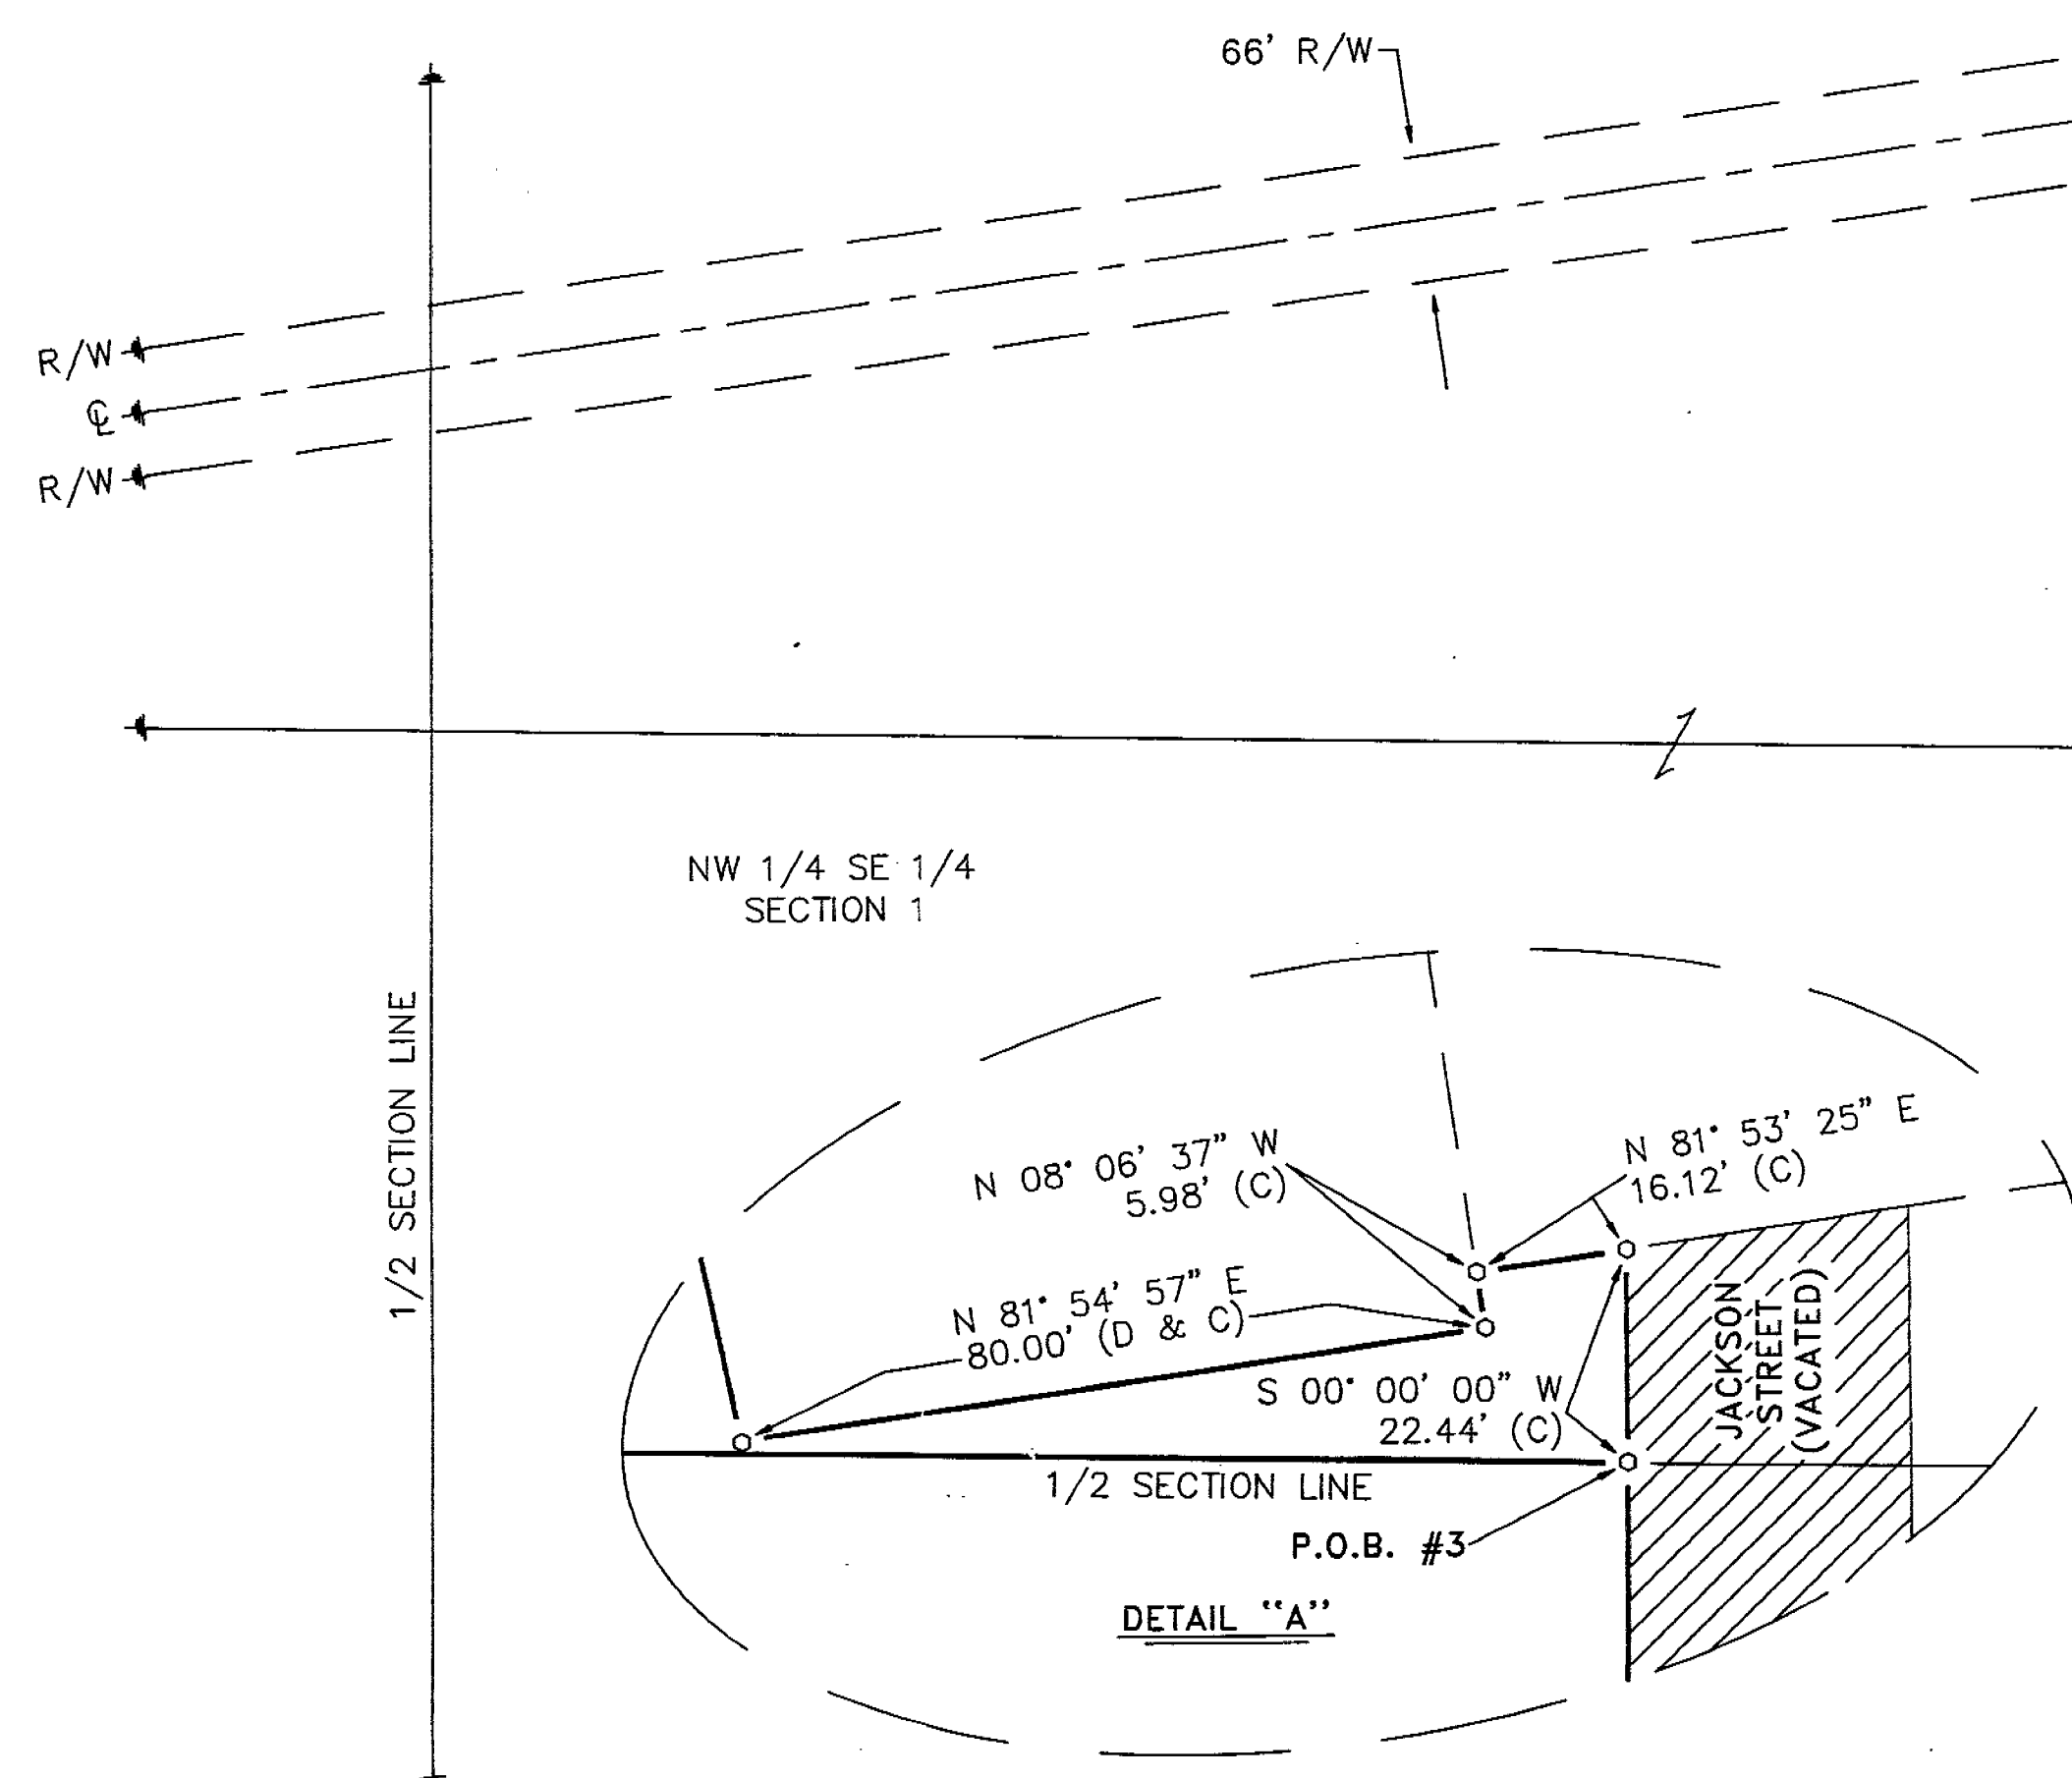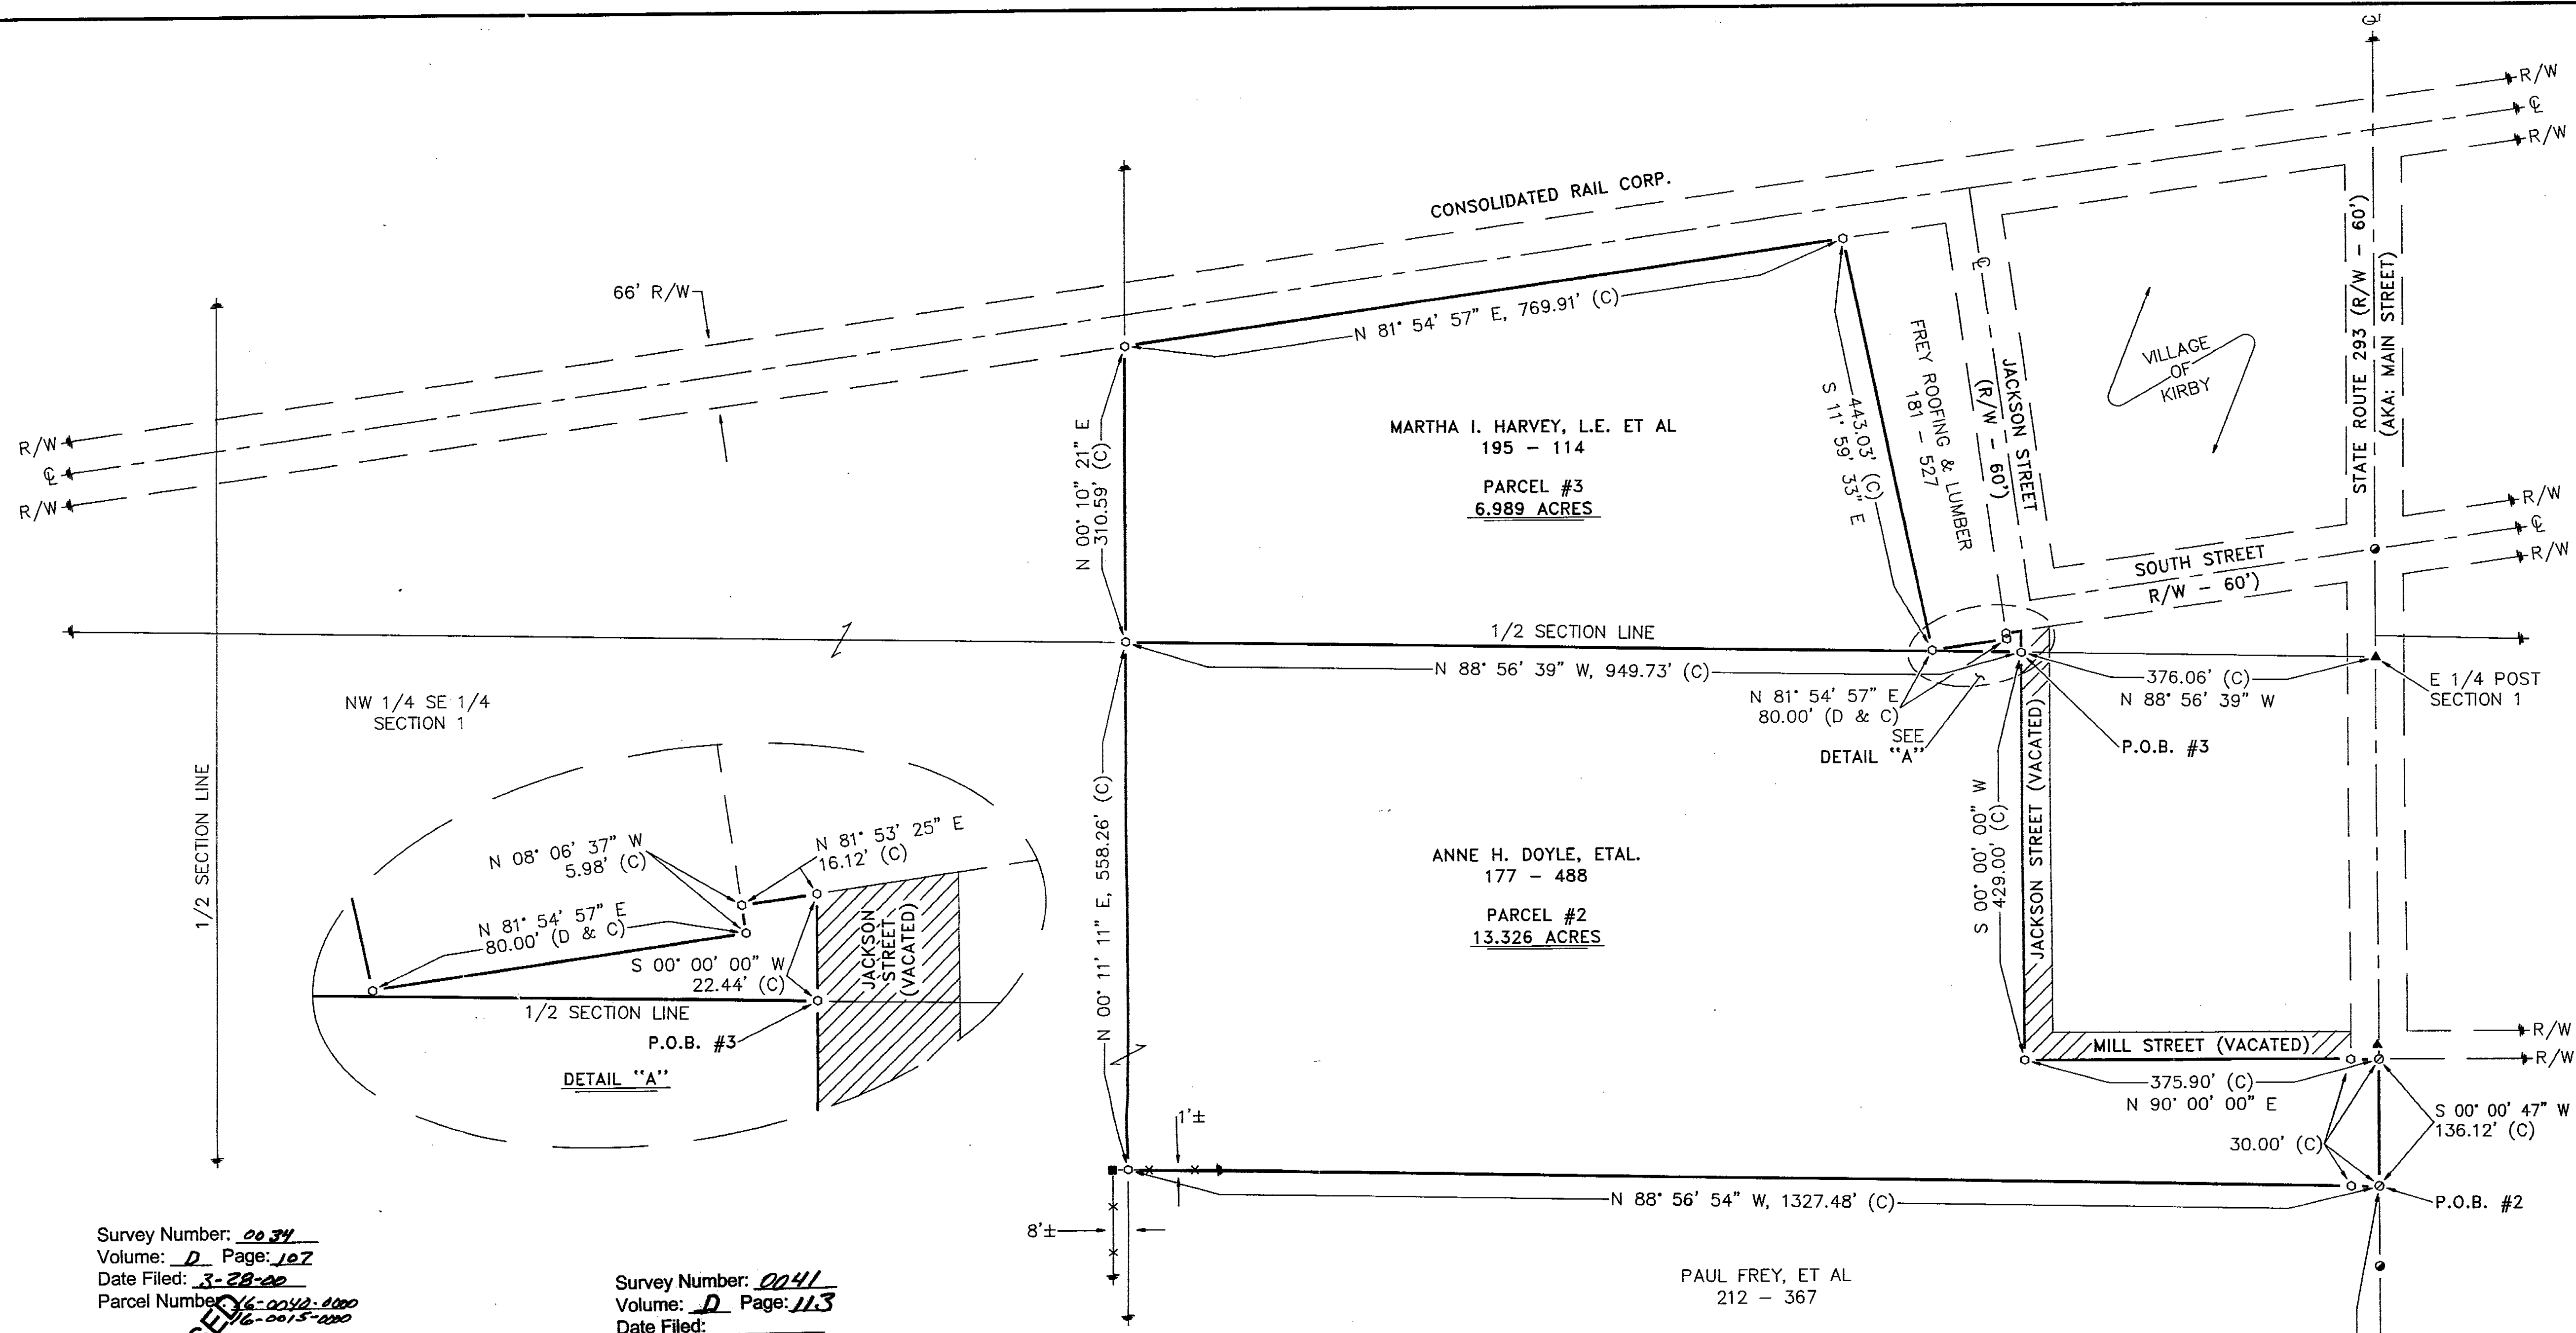

Survey Number: 0034
 Volume: D Page: 107
 Date Filed: 3-28-00
 Parcel Number: 16-0050-000
16-0015-000

All Regional Planning Requirements
 have been approved for this survey
 Application # N/A

Survey Number: 0041
 Volume: D Page: 113
 Date Filed: _____
 Parcel Number: _____

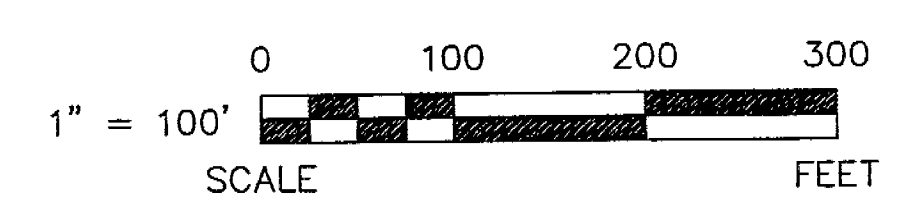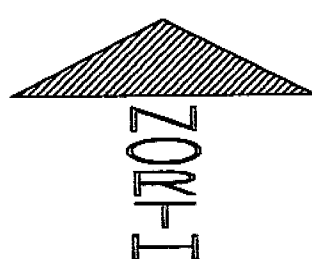

REFERENCES


- DEED VOLUMES & PAGES AS SHOWN.
- WYANDOT COUNTY CORNERSTONE RECORDS.
- WYANDOT COUNTY ROAD RECORDS.
- RESPECTIVE RAILROAD RIGHT-OF-WAY PLANS.
- ORIGINAL U.S. GOVERNMENT FIELD NOTES.
- SURVEY VOLUME 7, PAGE 171.
- SURVEY VOLUME 3, PAGE 207.
- SURVEY VOLUME 5, PAGE 135.
- SURVEY VOLUME 9, PAGE 25.
- CABINET A, SLIDE 58 RECORDER'S OFFICE.
- CABINET A, SLIDE 117 RECORDER'S OFFICE.

LEGEND


SET	FOUND	DESCRIPTION		DESCRIPTION
⊙	●	MONUMENT	C	CALCULATED
⊕	●	RAILROAD SPIKE	⊗	DIAMETER
⊙	●	NAIL	SR	SURVEY RECORD
⊙	●	IRON PIPE	E/P	EDGE OF PAVEMENT
⊕	◆	DRILL HOLE	R/W	RIGHT OF WAY
⊙		5/8" Ø IRON ROD W/ PERSONALIZED CAP	L.A. R/W	LIMITED ACCESS R/W
	●	IRON ROD	⊗	CONCRETE RIGHT OF WAY MARKER
■	●	FENCE POST	P/L	PROPERTY LINE
▲	■	STONE	□	HOUSE
■	■	MONUMENT BOX	□	GARAGE
⊗	■	CONCRETE MONUMENT	□	BARN
X-X	■	FENCE	□	SHED
D		DEED	~	WATERWAY/TILE
P		PLAT	~	SURFACE DRAINAGE
M		MEASURED		

NOTE: THIS SURVEY DOES NOT INCLUDE A TITLE SEARCH. EASEMENTS OR OTHER ENCUMBRANCES ON OR OVER THE LAND ARE NOT SHOWN ON THIS SURVEY.

I HEREBY DECLARE THAT I HAVE SURVEYED THE ABOVE DESCRIBED PROPERTY DURING FEBRUARY 2000. THIS SURVEY IS SUBJECT TO ALL LEGAL HIGHWAYS, EASEMENTS, RESTRICTIONS, LEASES OF RECORD AND OF RECORDS IN RESPECTIVE UTILITY OFFICES. THE BEARINGS REFERRED TO HEREON ARE BASED ON AN ASSUMED MERIDIAN AND ARE ONLY FOR THE PURPOSE OF ANGULAR MEASUREMENT.

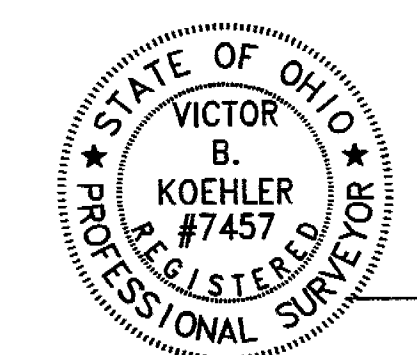

Victor B. Koehler
 VICTOR B. KOEHLER, P.S. NO. 7457
 DATE 03-20-00

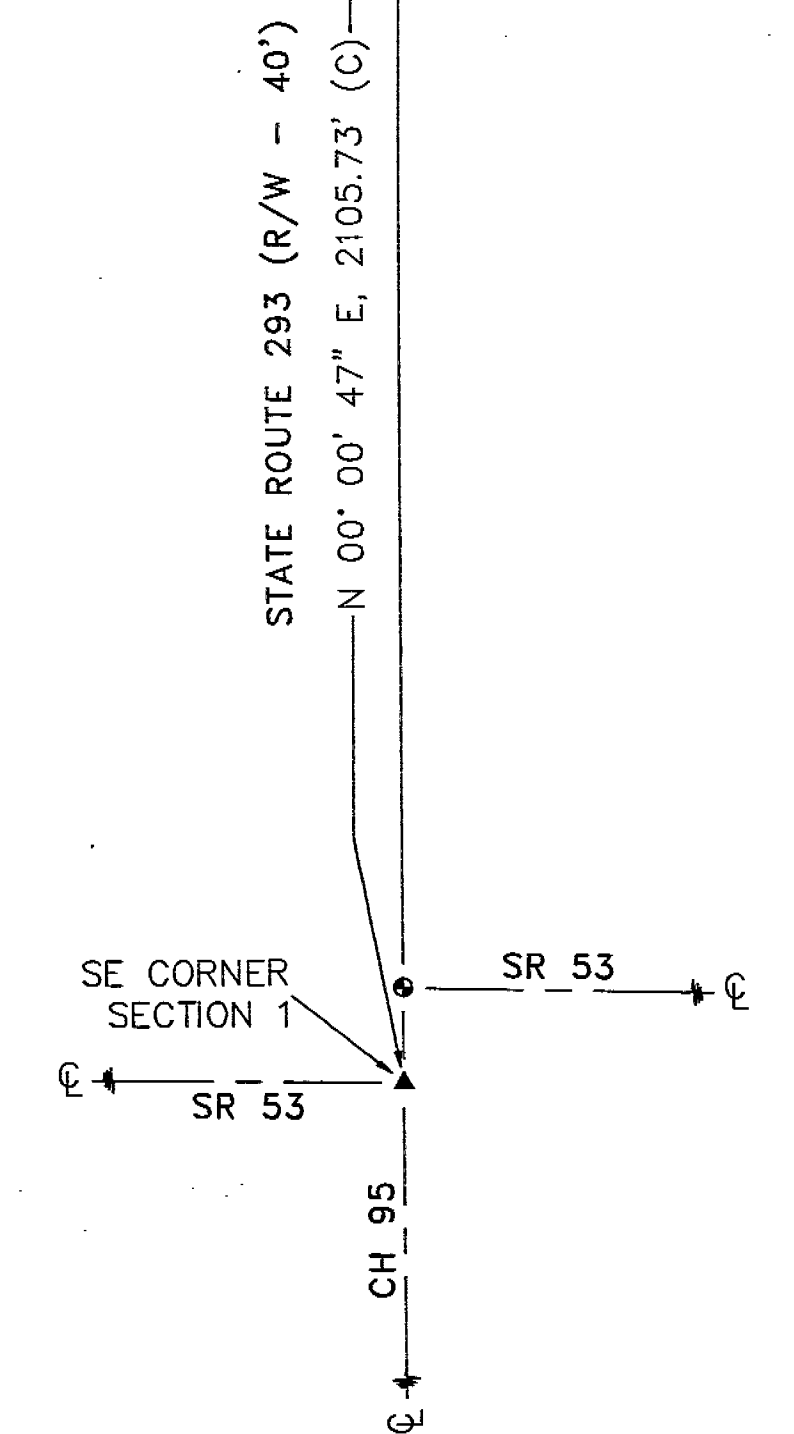

SURVEY FOR: DANIEL M. HARVEY, ET AL

KOEHLER SURVEYING
 P.O. BOX 28
 UPPER SANDUSKY, OHIO 43351
 419-294-5388

LOCATED IN PART OF THE NORTHWEST & SOUTHWEST QUARTERS OF SECTION 6, T-3-S, R-13-E, MIFFLIN TOWNSHIP AND PART OF THE NORTHEAST & SOUTHEAST QUARTERS OF SECTION 1, T-3-S, R-12-E, JACKSON TOWNSHIP, WYANDOT COUNTY, OHIO.

DRAWN BY	CHECKED BY	REVISION
FRS	VBK	
03-05-00	03-06-00	
3	3	
99253-S		