



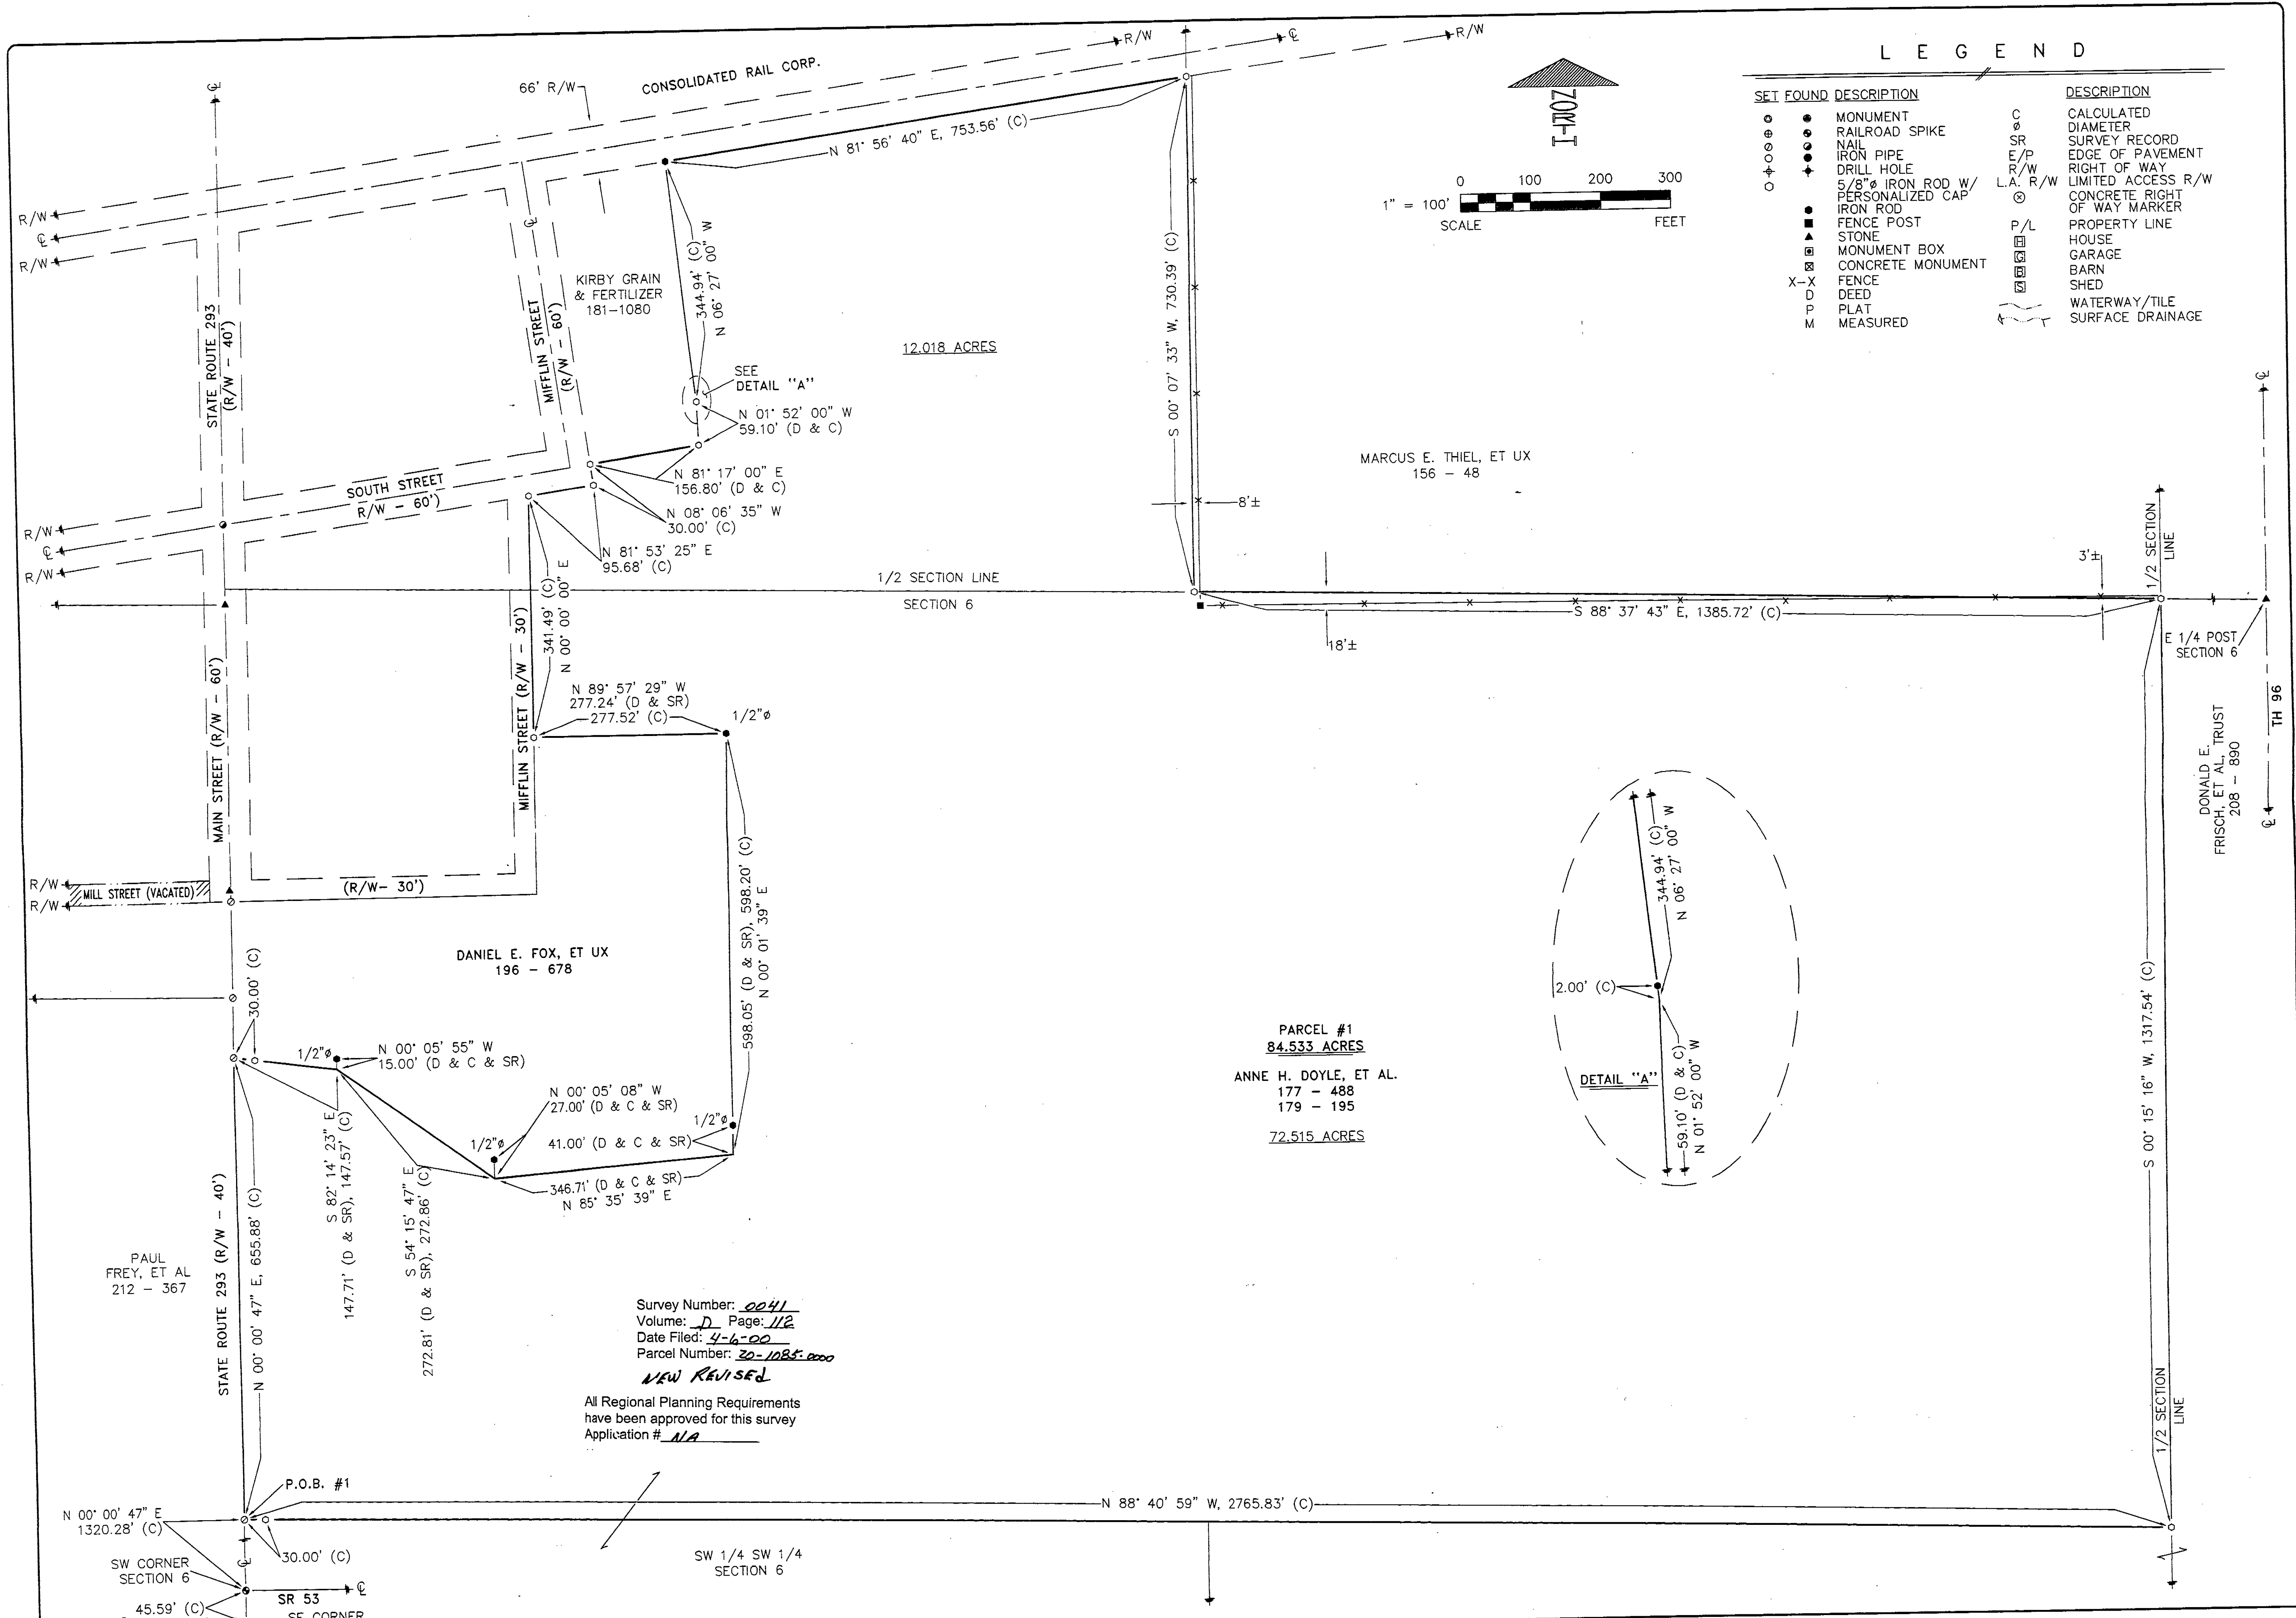

L E G E N D			
SET FOUND	DESCRIPTION		DESCRIPTION
●	MONUMENT	C	CALCULATED
○	RAILROAD SPIKE	SR	DIAMETER
○	NAIL	SR	SURVEY RECORD
○	IRON PIPE	E/P	EDGE OF PAVEMENT
+	DRILL HOLE	R/W	RIGHT OF WAY
+	5/8" IRON ROD W/	L.A. R/W	LIMITED ACCESS R/W
+	PERSONALIZED CAP	⊙	CONCRETE RIGHT
○	IRON ROD		OF WAY MARKER
●	FENCE POST	P/L	PROPERTY LINE
■	STONE	□	HOUSE
■	MONUMENT BOX	□	GARAGE
■	CONCRETE MONUMENT	□	BARN
X-X	FENCE	□	SHED
D	DEED	~	WATERWAY/TILE
P	PLAT	~	SURFACE DRAINAGE
M	MEASURED		

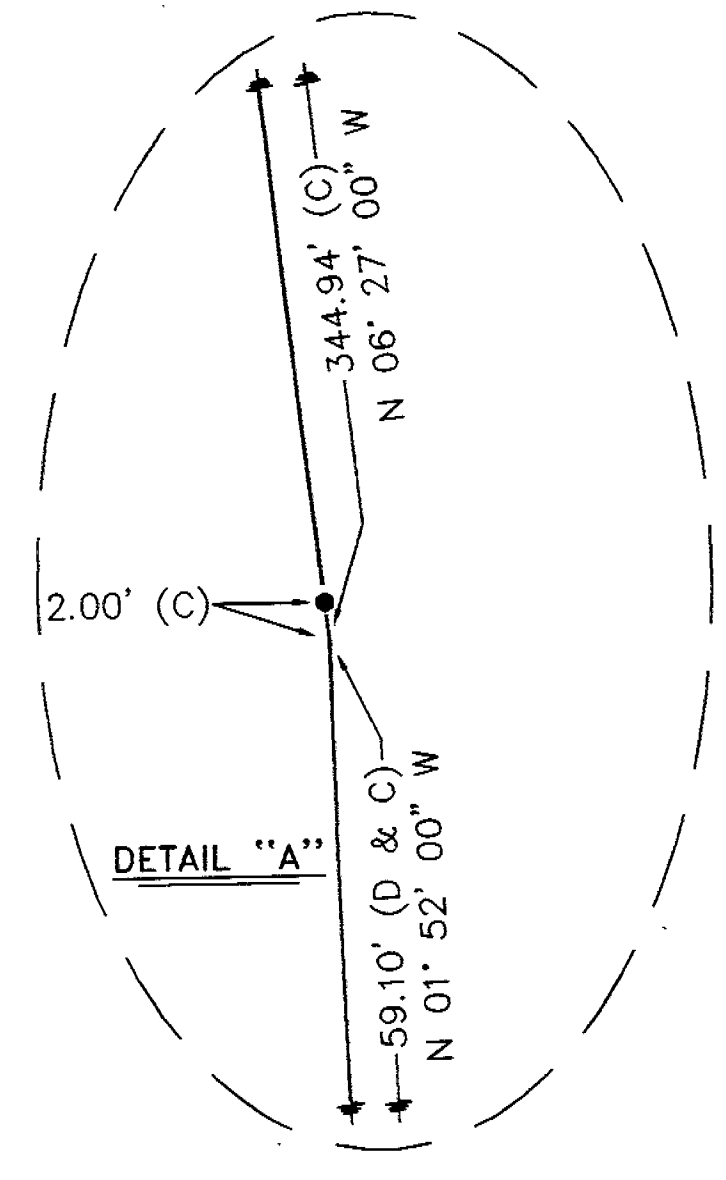

Survey Number: 0041
Volume: D Page: 112
Date Filed: 4-6-00
Parcel Number: 20-1085-000
NEW REVISED

All Regional Planning Requirements
have been approved for this survey
Application # 11A

KOEHLER SURVEYING
P.O. BOX 28
UPPER SANDUSKY, OHIO 43351
419-294-5388

SURVEY FOR: DANIEL M. HARVEY, ET AL
LOCATED IN PART OF THE NORTHWEST & SOUTHWEST QUARTERS OF SECTION 6,
T-3-S, R-13-E, MIFFLIN TOWNSHIP AND PART OF THE NORTHEAST & SOUTHEAST
QUARTERS OF SECTION 1, T-3-S, R-12-E, JACKSON TOWNSHIP, WYANDOT COUNTY, OHIO.


DRAWN BY	CHECKED BY	REVISION
FRS	VBK	03-06-00
	VBK	04-06-00
	VBK	04-06-00
	VBK	04-06-00

2


3

99253-S

99253/04-06-00/1100

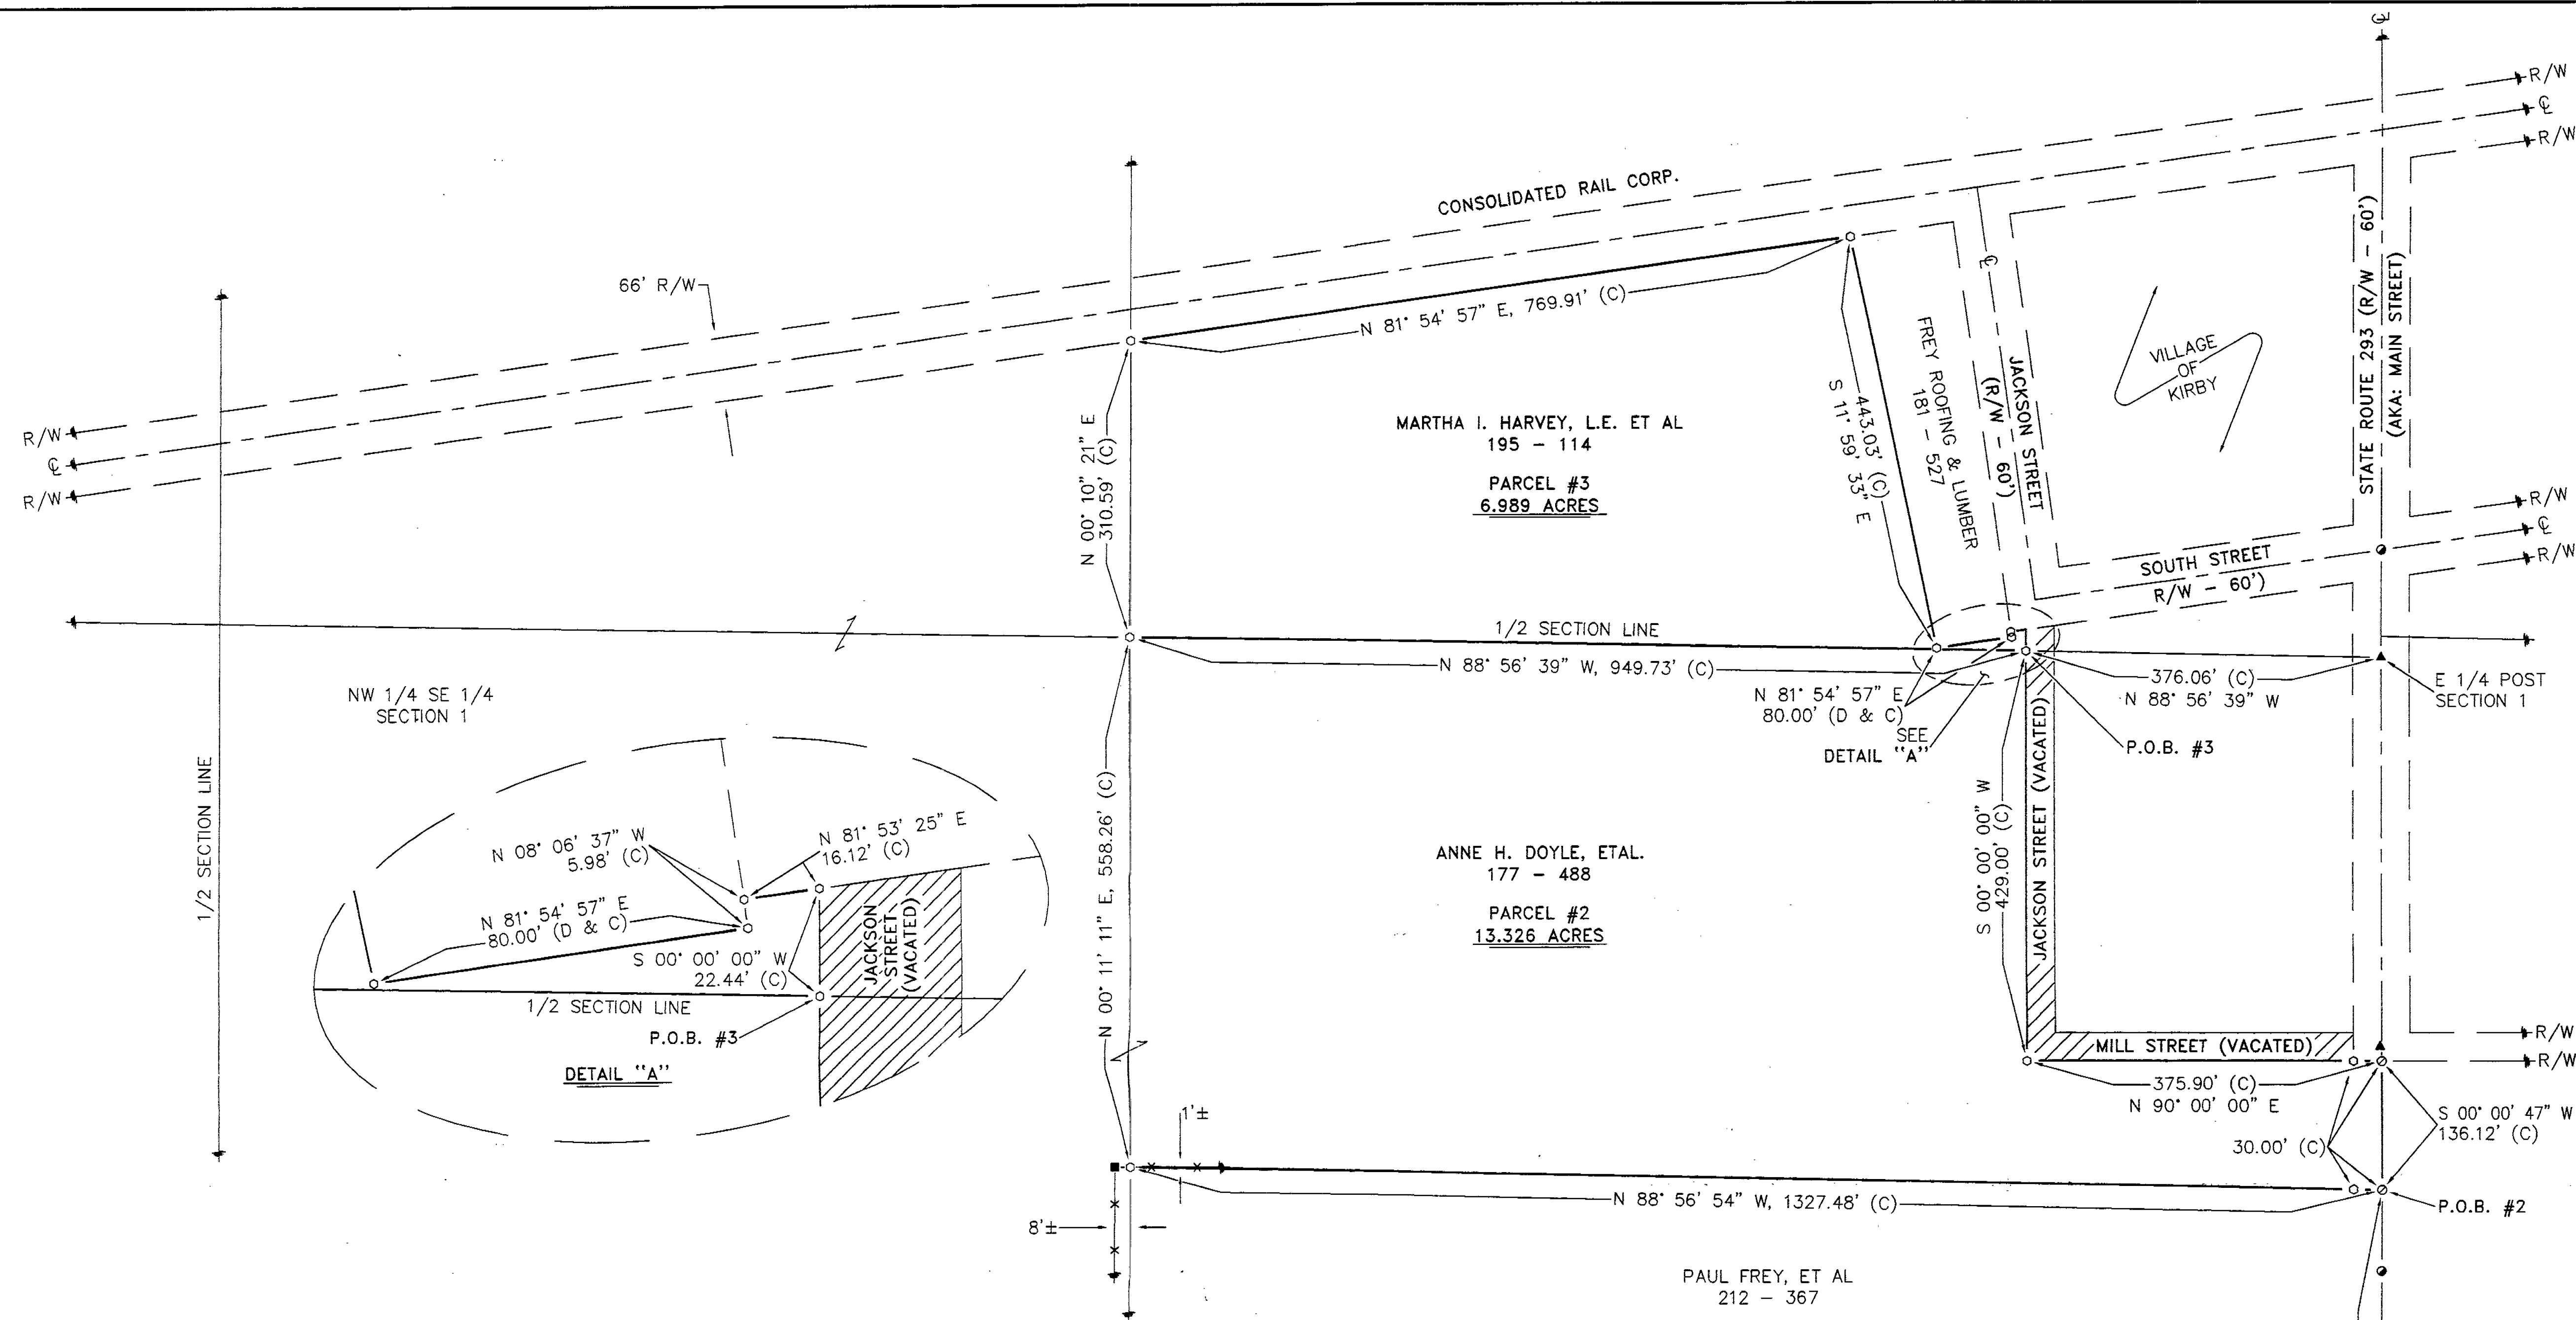



NW 1/4 SE 1/4
SECTION 1

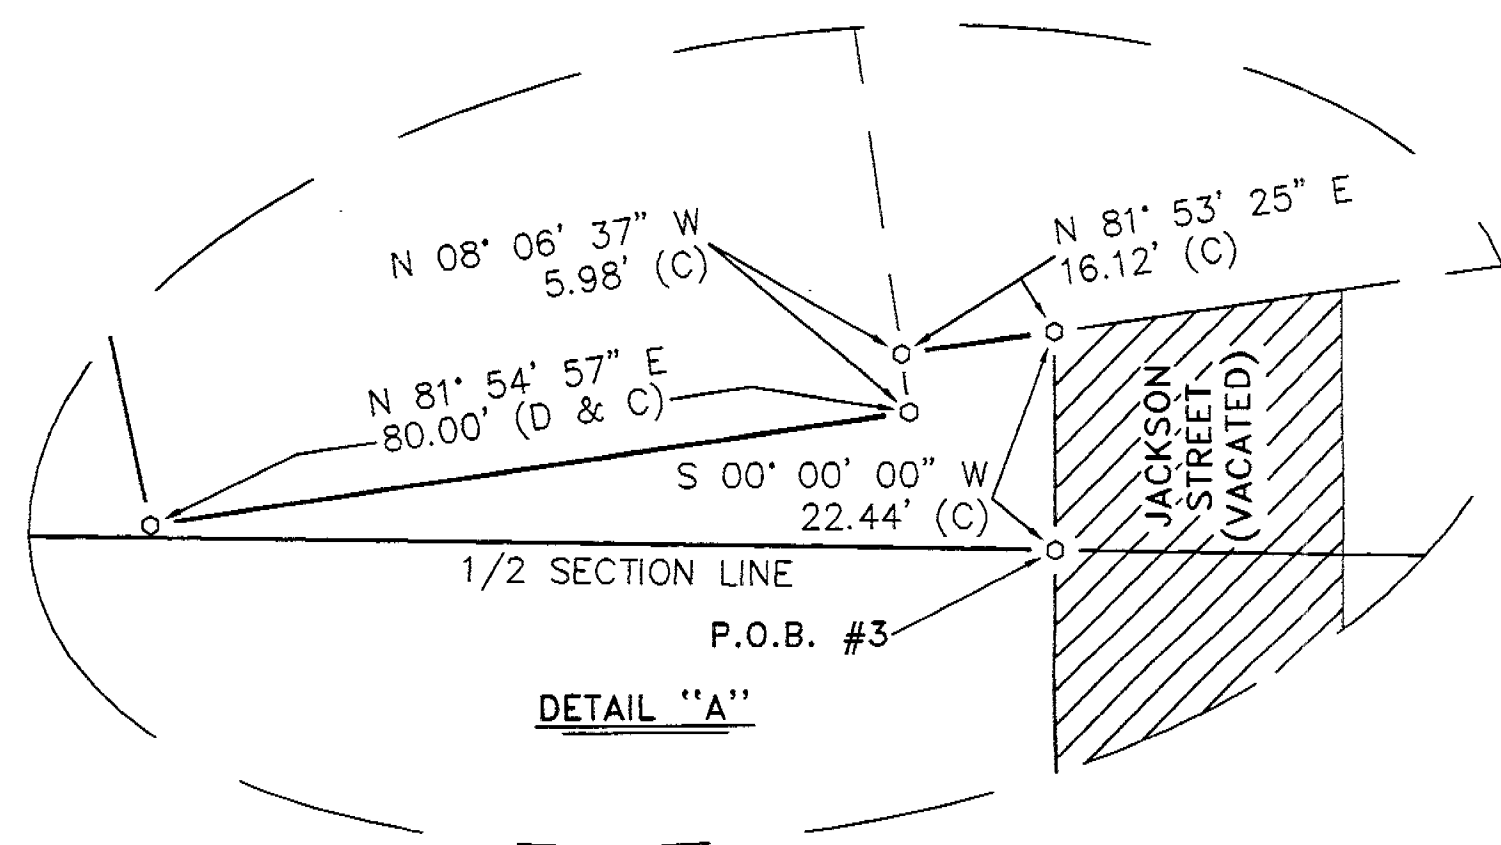

Survey Number: 0041
Volume: D Page: 113
Date Filed: 4-19-00
Parcel Number: 16-0040.00
16-0018-00

NEW REVISED

All Regional Planning Requirements
have been approved for this survey
Application # N/A

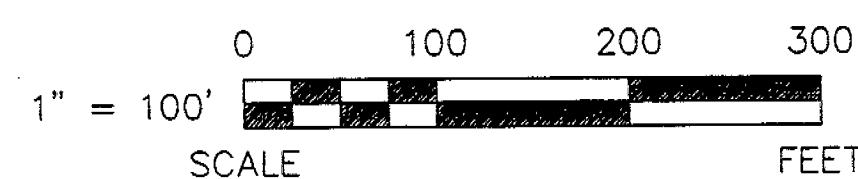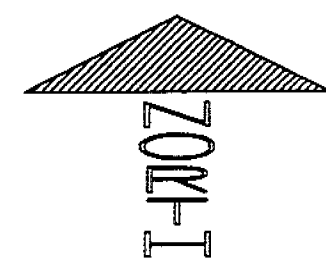

REFERENCES


- DEED VOLUMES & PAGES AS SHOWN.
- WYANDOT COUNTY CORNERSTONE RECORDS.
- WYANDOT COUNTY ROAD RECORDS.
- RESPECTIVE RAILROAD RIGHT-OF-WAY PLANS.
- ORIGINAL U.S. GOVERNMENT FIELD NOTES.
- SURVEY VOLUME 7, PAGE 171.
- SURVEY VOLUME 3, PAGE 207.
- SURVEY VOLUME 5, PAGE 135.
- SURVEY VOLUME 9, PAGE 25.
- CABINET A, SLIDE 58 RECORDER'S OFFICE.
- CABINET A, SLIDE 117 RECORDER'S OFFICE.

LEGEND

SET FOUND	DESCRIPTION	DESCRIPTION
●	MONUMENT	● CALCULATED
○	RAILROAD SPIKE	○ DIAMETER
○	NAIL	○ SURVEY RECORD
○	IRON PIPE	○ EDGE OF PAVEMENT
○	DRILL HOLE	○ RIGHT OF WAY
○	5/8" IRON ROD W/	○ LIMITED ACCESS R/W
○	PERSONALIZED CAP	○ CONCRETE RIGHT
○	IRON ROD	○ OF WAY MARKER
●	FENCE POST	● PROPERTY LINE
■	STONE	■ HOUSE
■	MONUMENT BOX	■ GARAGE
■	CONCRETE MONUMENT	■ BARN
X-X	FENCE	X-X SHED
D	DEED	D WATERWAY/TILE
P	PLAT	P SURFACE DRAINAGE
M	MEASURED	

NOTE: THIS SURVEY DOES NOT INCLUDE A TITLE SEARCH. EASEMENTS OR OTHER ENCUMBRANCES ON OR OVER THE LAND ARE NOT SHOWN ON THIS SURVEY.

I HEREBY DECLARE THAT I HAVE SURVEYED THE ABOVE DESCRIBED PROPERTY DURING FEBRUARY 2000. THIS SURVEY IS SUBJECT TO ALL LEGAL HIGHWAYS, EASEMENTS, RESTRICTIONS, LEASES OF RECORD AND OF RECORDS IN RESPECTIVE UTILITY OFFICES. THE BEARINGS REFERRED TO HEREON ARE BASED ON AN ASSUMED MERIDIAN AND ARE ONLY FOR THE PURPOSE OF ANGULAR MEASUREMENT.

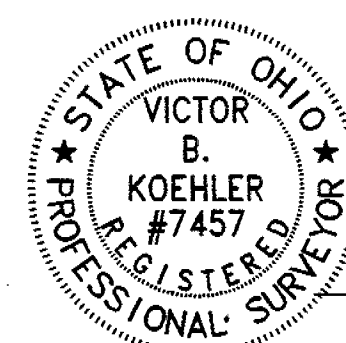

Victor B. Koehler 04.19.00
VICTOR B. KOEHLER, P.S. NO. 7457 DATE

SURVEY FOR: DANIEL M. HARVEY, ET AL

KOEHLER SURVEYING

P.O. BOX 28
UPPER SANDUSKY, OHIO 43351
419-294-5388

LOCATED IN PART OF THE NORTHWEST & SOUTHWEST QUARTERS OF SECTION 6, T-3-S, R-13-E, MIFFLIN TOWNSHIP AND PART OF THE NORTHEAST & SOUTHEAST QUARTERS OF SECTION 1, T-3-S, R-12-E, JACKSON TOWNSHIP, WYANDOT COUNTY, OHIO.

DRAWN BY	CHECKED BY	REVISION
FRS	VBK	DAL
03-05-00	03-06-00	04-19-00
3	3	

99253-S