




PAUL E. WALTER
131 - 445

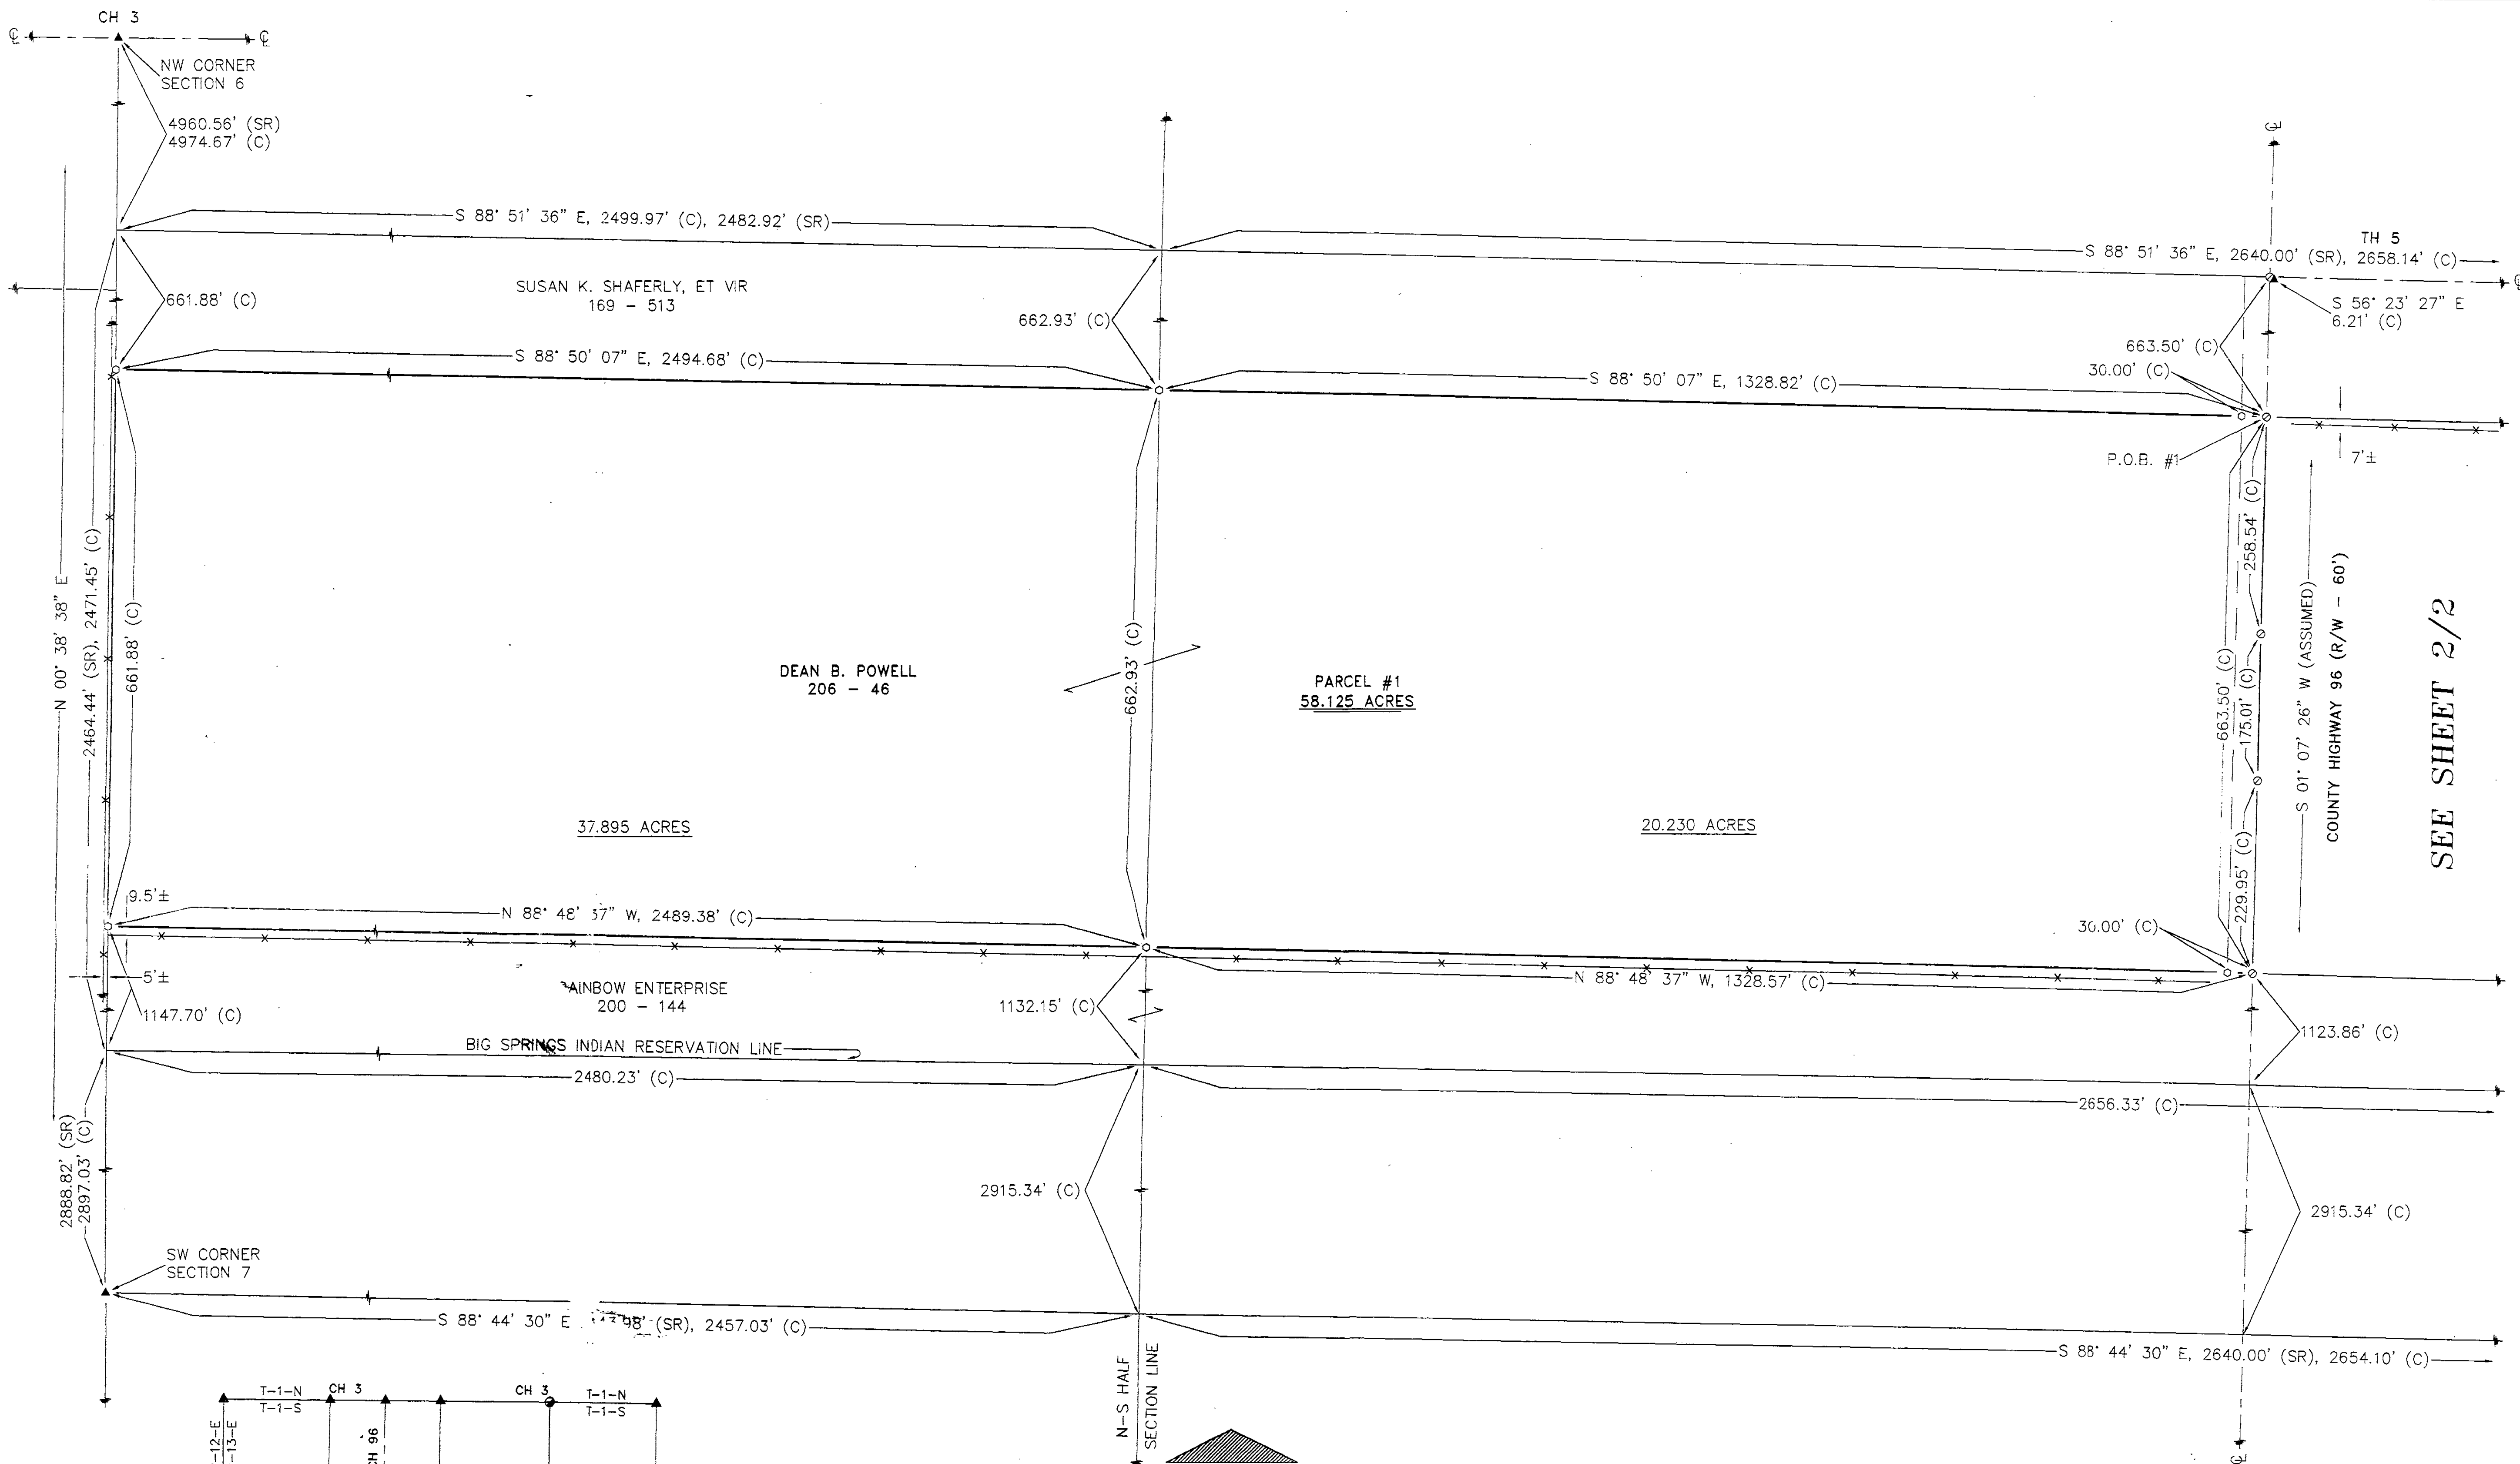

Survey Number: 0048
Volume: D Page: 115
Date Filed: 5-1-00
Parcel Number: 09-2765-0000
09-1400-0000

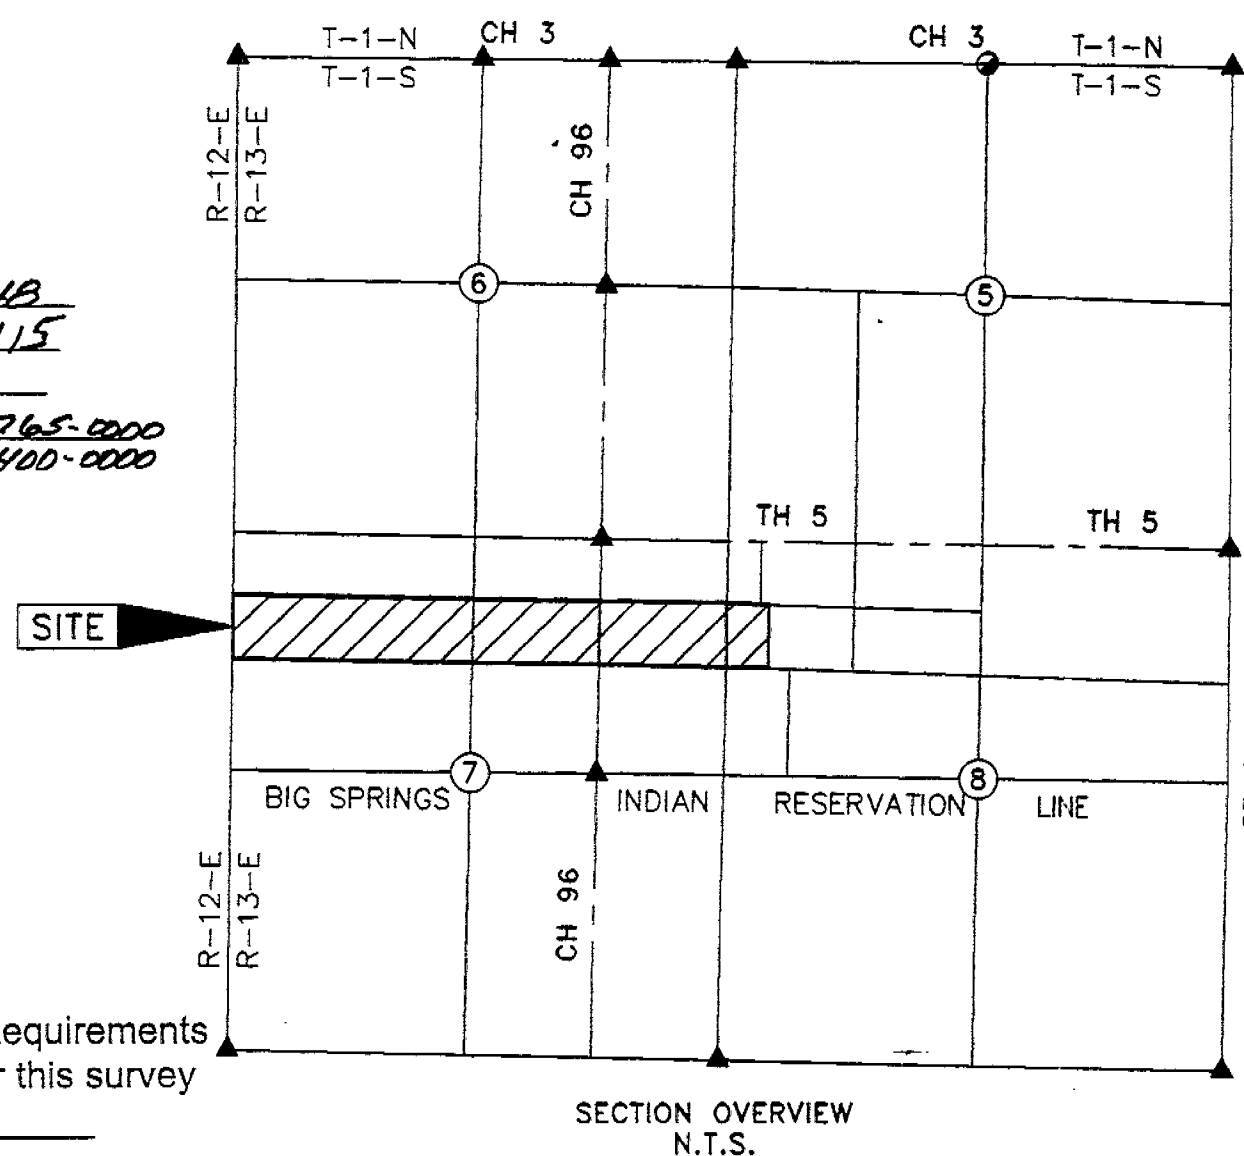

All Regional Planning Requirements
have been approved for this survey
Application # _____

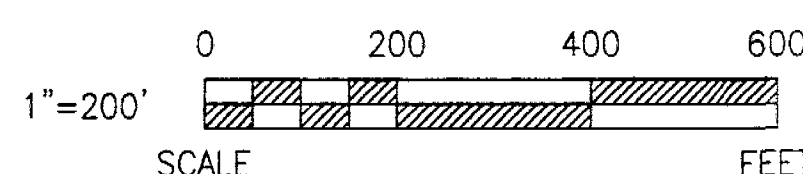

REFERENCES

- DEED VOLUMES & PAGES AS SHOWN.
- WYANDOT COUNTY CORNERSTONE RECORDS.
- WYANDOT COUNTY ROADS RECORDS.
- ORIGINAL U.S. GOVERNMENT FIELD NOTES.
- SURVEY VOLUME 3, PAGE 43.
- SURVEY VOLUME 3, PAGE 50.
- SURVEY VOLUME 3, PAGE 57.
- SURVEY VOLUME 3, PAGE 437.
- SURVEY VOLUME 6, PAGE 292.
- SURVEY VOLUME 6, PAGE 571.

LEGEND

SET	FOUND	DESCRIPTION		DESCRIPTION
⊙	●	MONUMENT	C	CALCULATED
⊙	●	RAILROAD SPIKE	⊙	DIAMETER
⊙	●	NAIL	SR	SURVEY RECORD
⊙	●	IRON PIPE	E/P	EDGE OF PAVEMENT
⊕	◆	DRILL HOLE	R/W	RIGHT OF WAY
○		5/8"Ø IRON ROD W/	L.A. R/W	LIMITED ACCESS R/W
		PERSONALIZED CAP	⊗	CONCRETE RIGHT
	●	IRON ROD		OF WAY MARKER
	■	FENCE POST	P/L	PROPERTY LINE
	▲	STONE	H/L	HOUSE
	▣	MONUMENT BOX	G	GARAGE
	⊠	CONCRETE MONUMENT	B	BARN
X-X		FENCE	S	SHED
D		DEED		
P		PLAT		WATERWAY/TILE
M		MEASURED		SURFACE DRAINAGE

NOTE: THIS SURVEY DOES NOT INCLUDE A TITLE SEARCH.
EASEMENTS OR OTHER ENCUMBRANCES ON OR
OVER THE LAND ARE NOT SHOWN ON THIS SURVEY.
BUILDINGS AND OTHER STRUCTURES ARE NOT TO SCALE.
I HEREBY DECLARE THAT I HAVE SURVEYED THE ABOVE
DESCRIBED PROPERTY DURING APRIL 2000.
THIS SURVEY IS SUBJECT TO ALL LEGAL HIGHWAYS,
EASEMENTS, RESTRICTIONS, LEASES OF RECORD,
AND OF RECORDS IN RESPECTIVE UTILITY OFFICES.
THE BEARINGS REFERRED TO HEREON ARE BASED
ON AN ASSUMED MERIDIAN AND ARE ONLY FOR
THE PURPOSE OF ANGULAR MEASUREMENT.




Victor B. Koehler
VICTOR B. KOEHLER, P.S. NO. 7457
DATE 04-25-00

SURVEY FOR: THE DEAN POWELL ESTATE


LOCATED IN PART OF THE NORTHEAST & NORTHWEST QUARTERS OF
SECTION 7 AND PART OF THE NORTHWEST QUARTER OF SECTION 8,
T-1-S, R-13-E, CRAWFORD TOWNSHIP, WYANDOT COUNTY, OHIO.

DRAWN BY	CHECKED BY	REVISION
FRS 04-24-00	VBK 04-24-00	
1		
2		
00020-S		

KOEHLER SURVEYING
P.O. BOX 28
UPPER SANDUSKY, OHIO 43351
419-294-5388

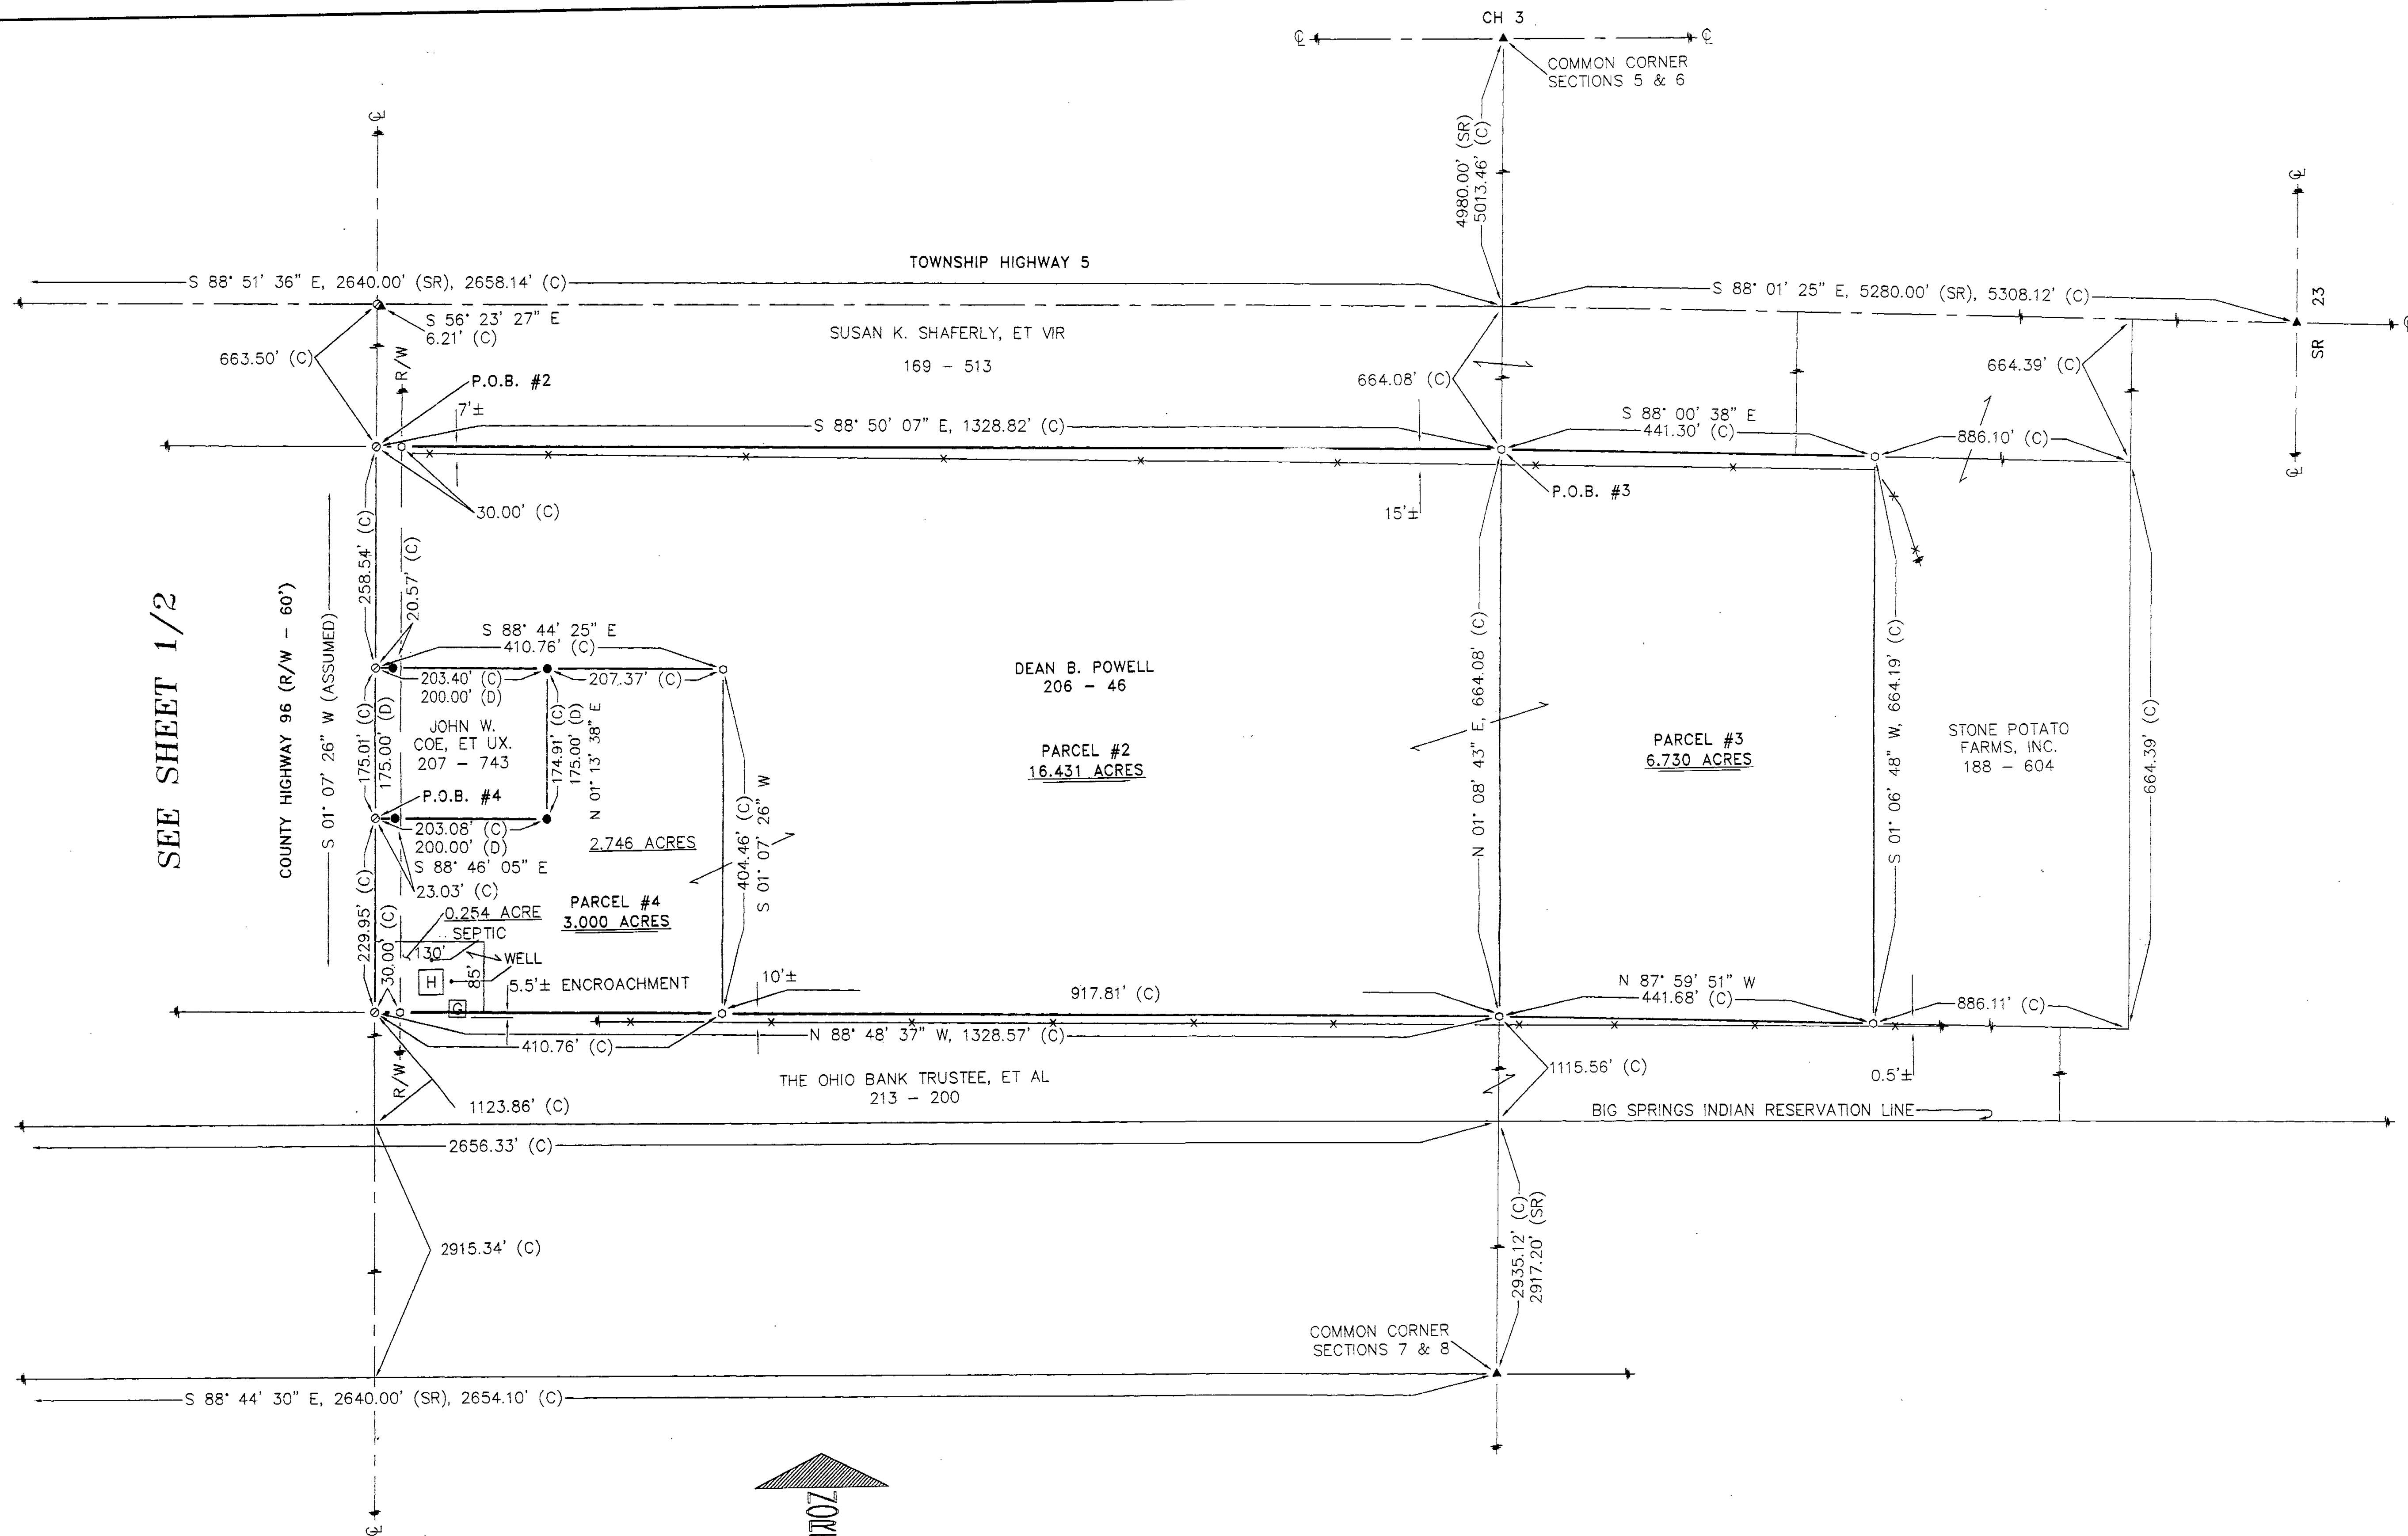

SEE SHEET 1/2

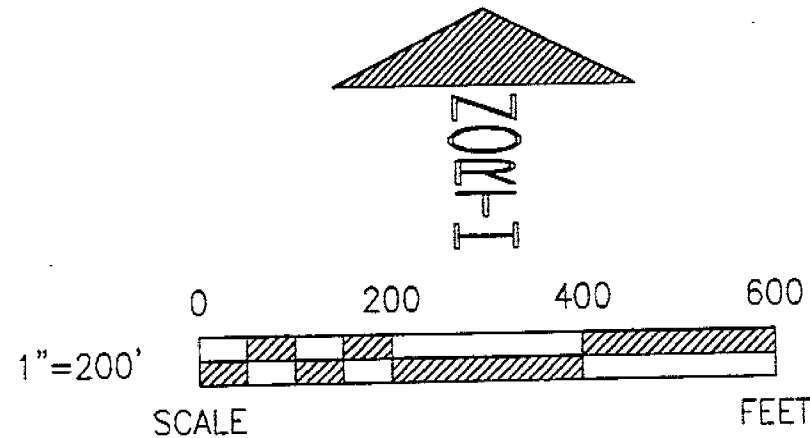

Survey Number: 02148
Volume: D Page: 115
Date Filed: 5-1-00
Parcel Number: 09-2765-0000
09-1400-0000


REFERENCES

- OO DEED VOLUMES & PAGES AS SHOWN.
- OO WYANDOT COUNTY CORNERSTONE RECORDS.
- OO WYANDOT COUNTY ROAD RECORDS.
- OO ORIGINAL U.S. GOVERNMENT FIELD NOTES.
- OO SURVEY VOLUME 3, PAGE 43.
- OO SURVEY VOLUME 3, PAGE 50.
- OO SURVEY VOLUME 3, PAGE 57.
- OO SURVEY VOLUME 3, PAGE 437.
- OO SURVEY VOLUME 6, PAGE 292.
- OO SURVEY VOLUME 6, PAGE 571.

LEGEND

SET FOUND	DESCRIPTION	DESCRIPTION
⊙	MONUMENT	C CALCULATED
⊕	RAILROAD SPIKE	SR DIAMETER
⊙	NAIL	SR SURVEY RECORD
⊙	IRON PIPE	E/P EDGE OF PAVEMENT
⊕	DRILL HOLE	R/W RIGHT OF WAY
⊙	5/8" IRON ROD W/	L.A. R/W LIMITED ACCESS R/W
	PERSONALIZED CAP	⊙ CONCRETE RIGHT
	IRON ROD	OF WAY MARKER
●	FENCE POST	P/L PROPERTY LINE
▲	STONE	▣ HOUSE
	MONUMENT BOX	▣ GARAGE
⊠	CONCRETE MONUMENT	▣ BARN
X-X	FENCE	▣ SHED
D	DEED	— WATERWAY/TILE
P	PLAT	— SURFACE DRAINAGE
M	MEASURED	

NOTE: THIS SURVEY DOES NOT INCLUDE A TITLE SEARCH. EASEMENTS OR OTHER ENCUMBRANCES ON OR OVER THE LAND ARE NOT SHOWN ON THIS SURVEY. BUILDINGS AND OTHER STRUCTURES ARE NOT TO SCALE. I HEREBY DECLARE THAT I HAVE SURVEYED THE ABOVE DESCRIBED PROPERTY DURING APRIL 2000. THIS SURVEY IS SUBJECT TO ALL LEGAL HIGHWAYS, EASEMENTS, RESTRICTIONS, LEASES OF RECORD, AND OF RECORDS IN RESPECTIVE UTILITY OFFICES. THE BEARINGS REFERRED TO HEREON ARE BASED ON AN ASSUMED MERIDIAN AND ARE ONLY FOR THE PURPOSE OF ANGULAR MEASUREMENT.

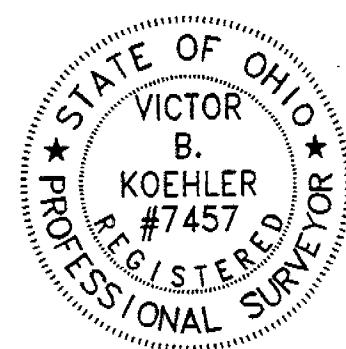

Victor B. Koehler
VICTOR B. KOEHLER, P.S. NO. 7457
04.25.00
DATE

SURVEY FOR: THE DEAN POWELL ESTATE

LOCATED IN PART OF THE NORTHEAST & NORTHWEST QUARTERS OF SECTION 7, AND PART OF THE NORTHWEST QUARTER OF SECTION 8, T-1-S, R-13-E, CRAWFORD TOWNSHIP, WYANDOT COUNTY, OHIO.

KOEHLER SURVEYING

P.O. BOX 28
UPPER SANDUSKY, OHIO 43351
419-294-5388

DRAWN BY	CHECKED BY	REVISION
FFS	VBK	04-24-00
2		2
00020-S		