
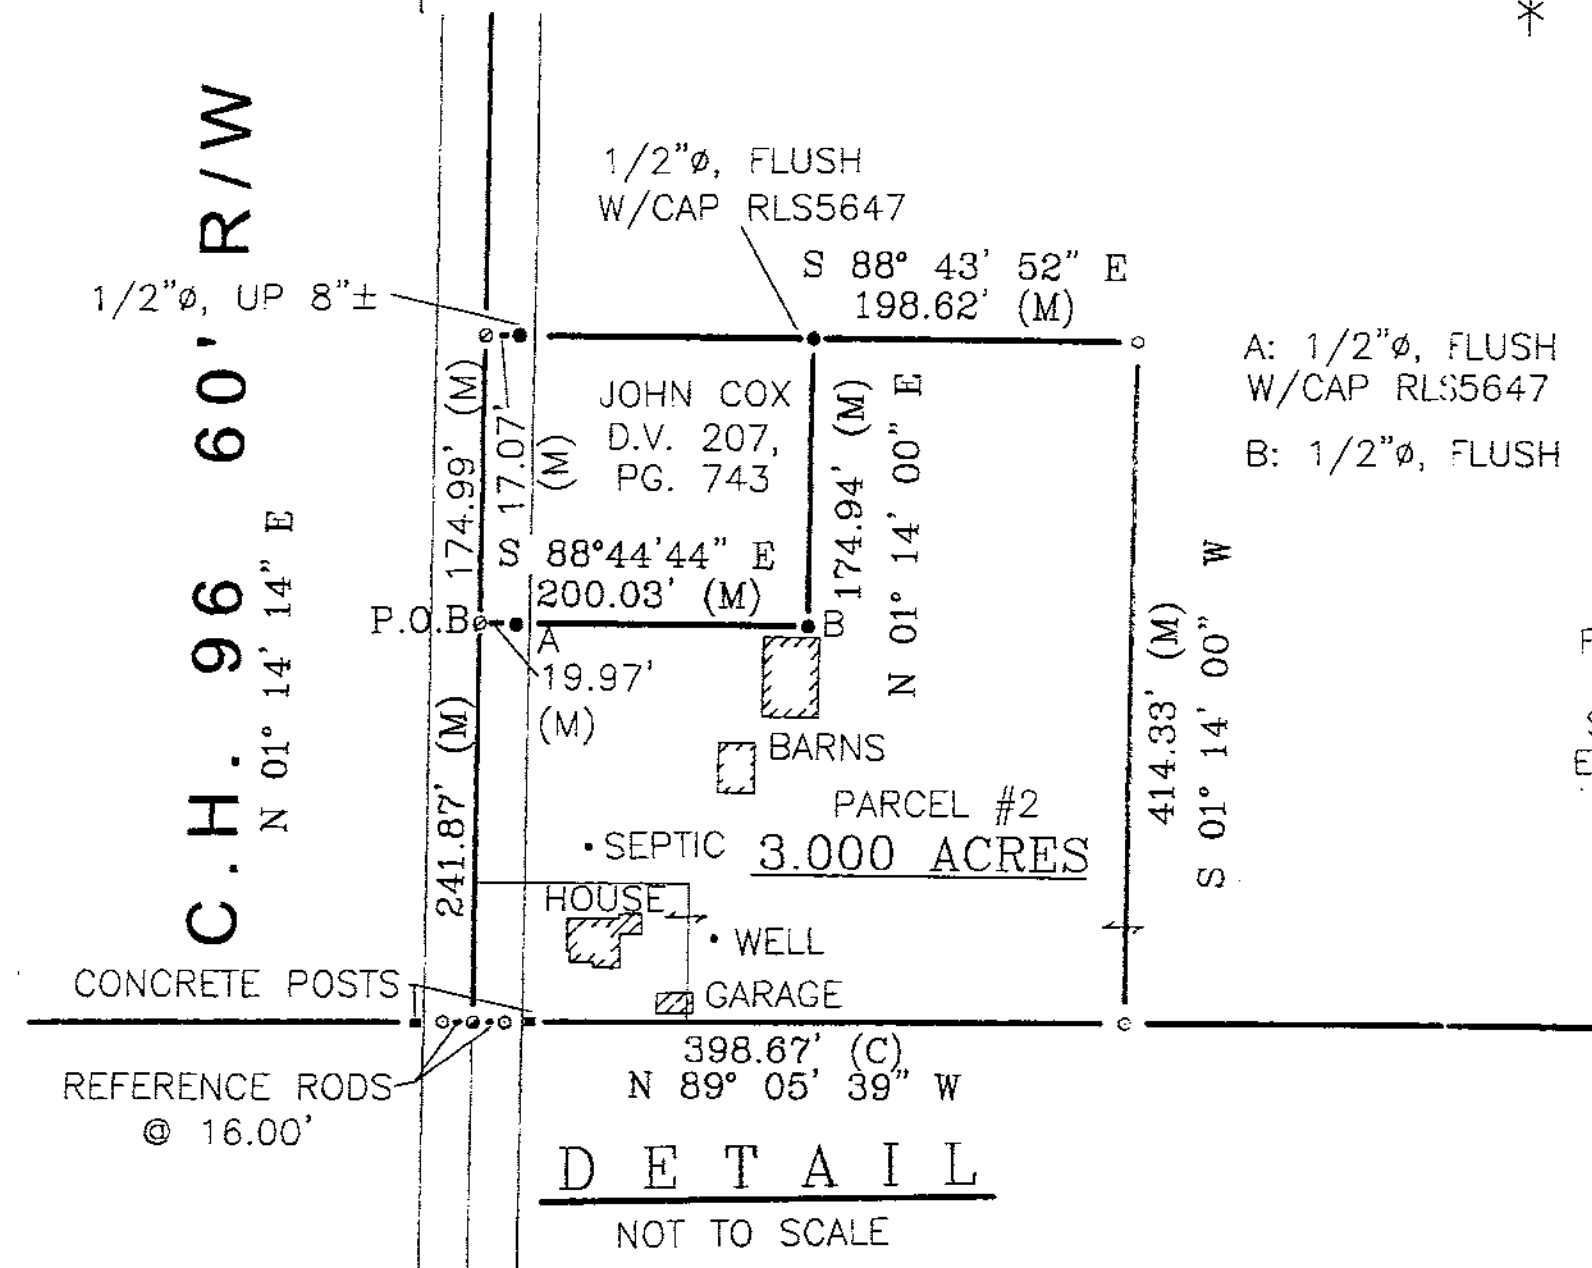


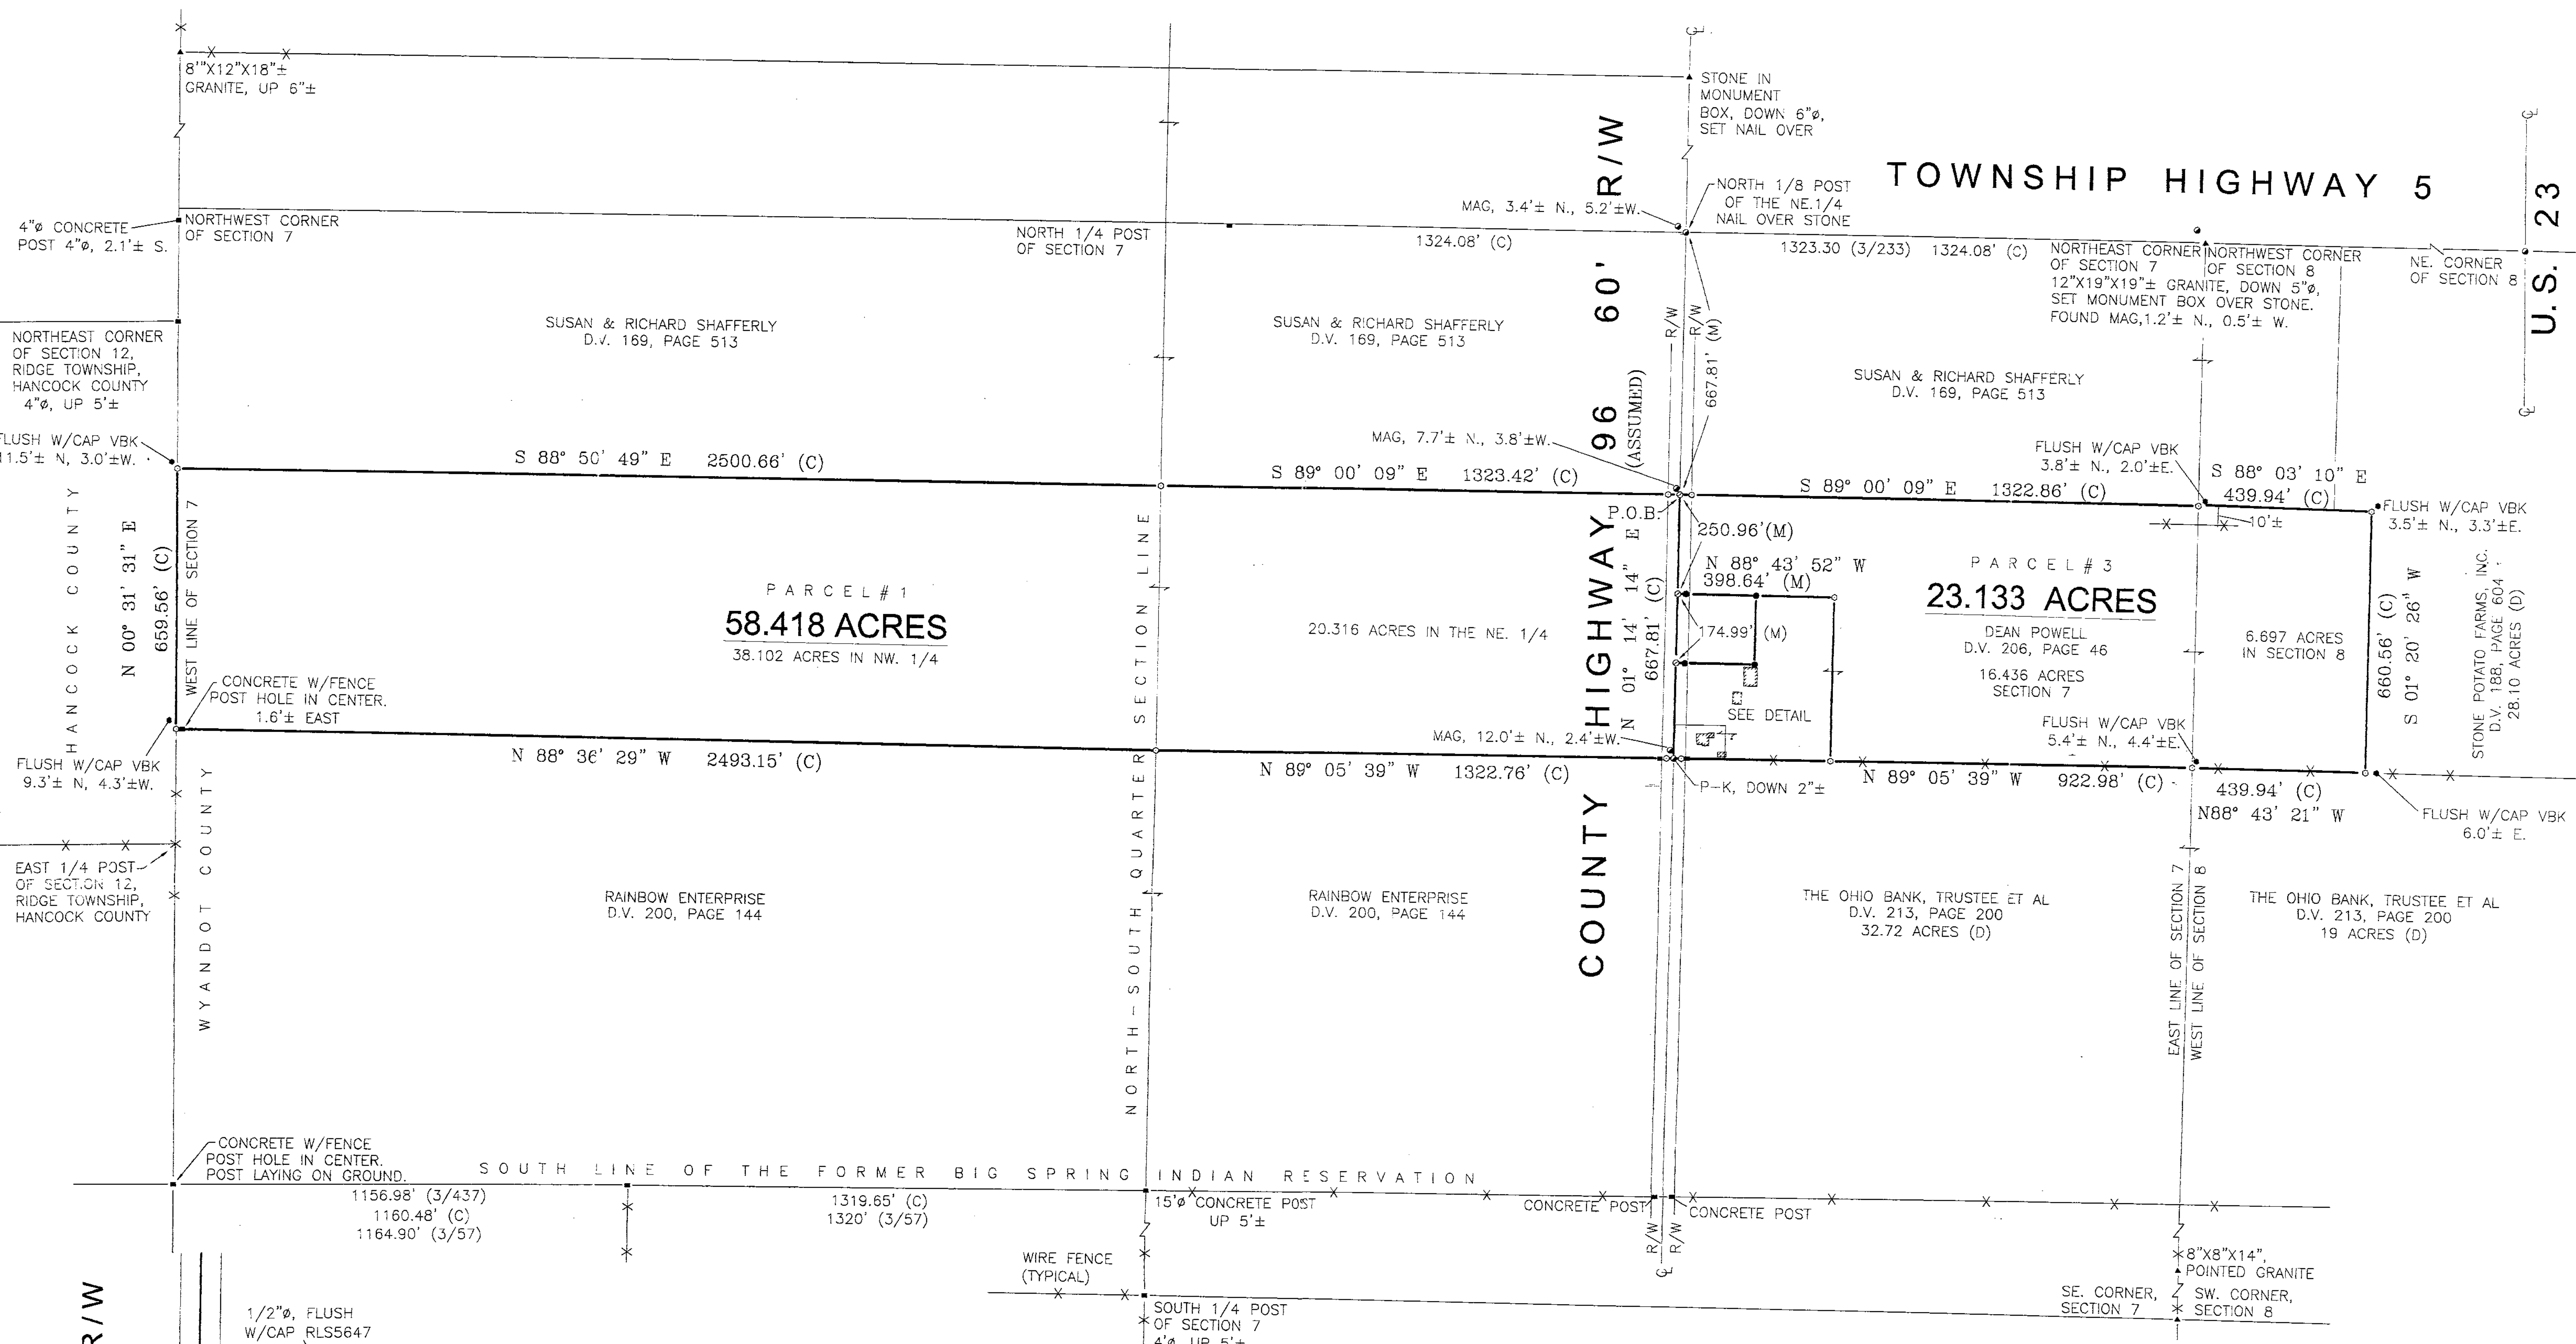

NOTE:
FOR INGRESS AND EGRESS EASEMENTS AFFECTING
COX'S PARCEL AND THE 3,000 ACRE PARCEL,
SEE DEED VOLUME 173, PAGES 719 & 720 FOR
EASEMENTS. EASEMENTS NOT SHOWN ON DRAWING.

Survey Number: 8065
Volume: D Page: 118
Date Filed: 6-1-00
Parcel Number: 29-1428-0002
29-1428-0000
09-2765-0000


All Regional Planning Requirements
have been approved for this survey
Application # 0027

REFERENCES

- DEED VOLUME AND PAGE AS SHOWN
- WYANDOT COUNTY CORNERSTONE REFERENCES
- SURVEY FOR THE DEAN POWELL ESTATE BY
VICTOR B. KOEHLER, DATED APRIL 25, 2000
- 1820 & 1832 U. S. GOVERNMENT FIELD NOTES
- SURVEY VOLUME 2, PAGES 9 & 139
- SURVEY VOLUME 3,
PAGES 50, 57, 88, 114, 190, 233, 327, & 437
- SURVEY VOLUME 6, PAGES 257 & 292

LEGEND


- | SET | FOUND | DESCRIPTION |
|-----|-------|----------------|
| ⊙ | ⊙ | CONC. MONUMENT |
| ⊙ | ⊙ | RAILROAD SPIKE |
| ⊙ | ⊙ | NAIL |
| ⊙ | ⊙ | IRON ROD |
| ⊙ | ⊙ | DRILL HOLE |
| ⊙ | ⊙ | STONE |
| ⊙ | ⊙ | MONUMENT BOX |
| ⊙ | ⊙ | IRON PIPE |
| ⊙ | ⊙ | WOOD POST |
| (D) | | DEED |
| (P) | | PLAT |
| (M) | | MEASURED |
| (S) | | SURVEYED |
| (C) | | CALCULATED |

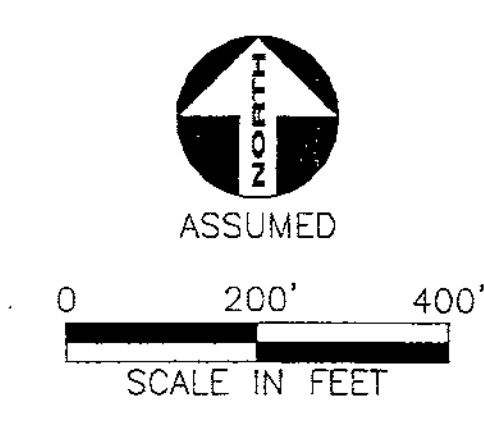

NOTE:
ALL IRON ROD SET ARE 5/8" DIA. x 30" LENGTH
WITH PERSONALIZED CAPS (HANK AND ASSOC.)
DRIVEN FLUSH.

SURVEYOR'S STATEMENT

I HEREBY DECLARE THAT THE ABOVE PARCEL WAS
SURVEYED DURING MAY, 2000, PROPERTY LINES
SHOWN ARE LOCATED FROM DEEDS ON RECORD
AND ARE DEED LINES. BEARINGS ARE ASSUMED
FOR ANGULAR MEASUREMENT ONLY. ALL
INFORMATION SHOWN IS TRUE AND CORRECT TO
THE BEST OF MY KNOWLEDGE AND BELIEF (PER
CHAPTER 4733-37 OF THE OHIO REVISED CODE).

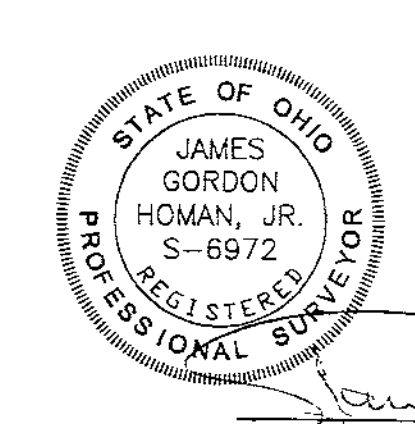

JAMES G. HOMAN, JR., P.S. #6972 DATE 05-30-00