




REFERENCE: ALL BEARINGS USED ARE BASED ON PRIOR SURVEYS OF RECORD ASSUMING THE RESERVATION LINE TO BE S 90°00'00" W, AND ARE FOR THE PURPOSE OF DESCRIPTION ONLY.


200 100 0 200
SCALE: 1" = 200'

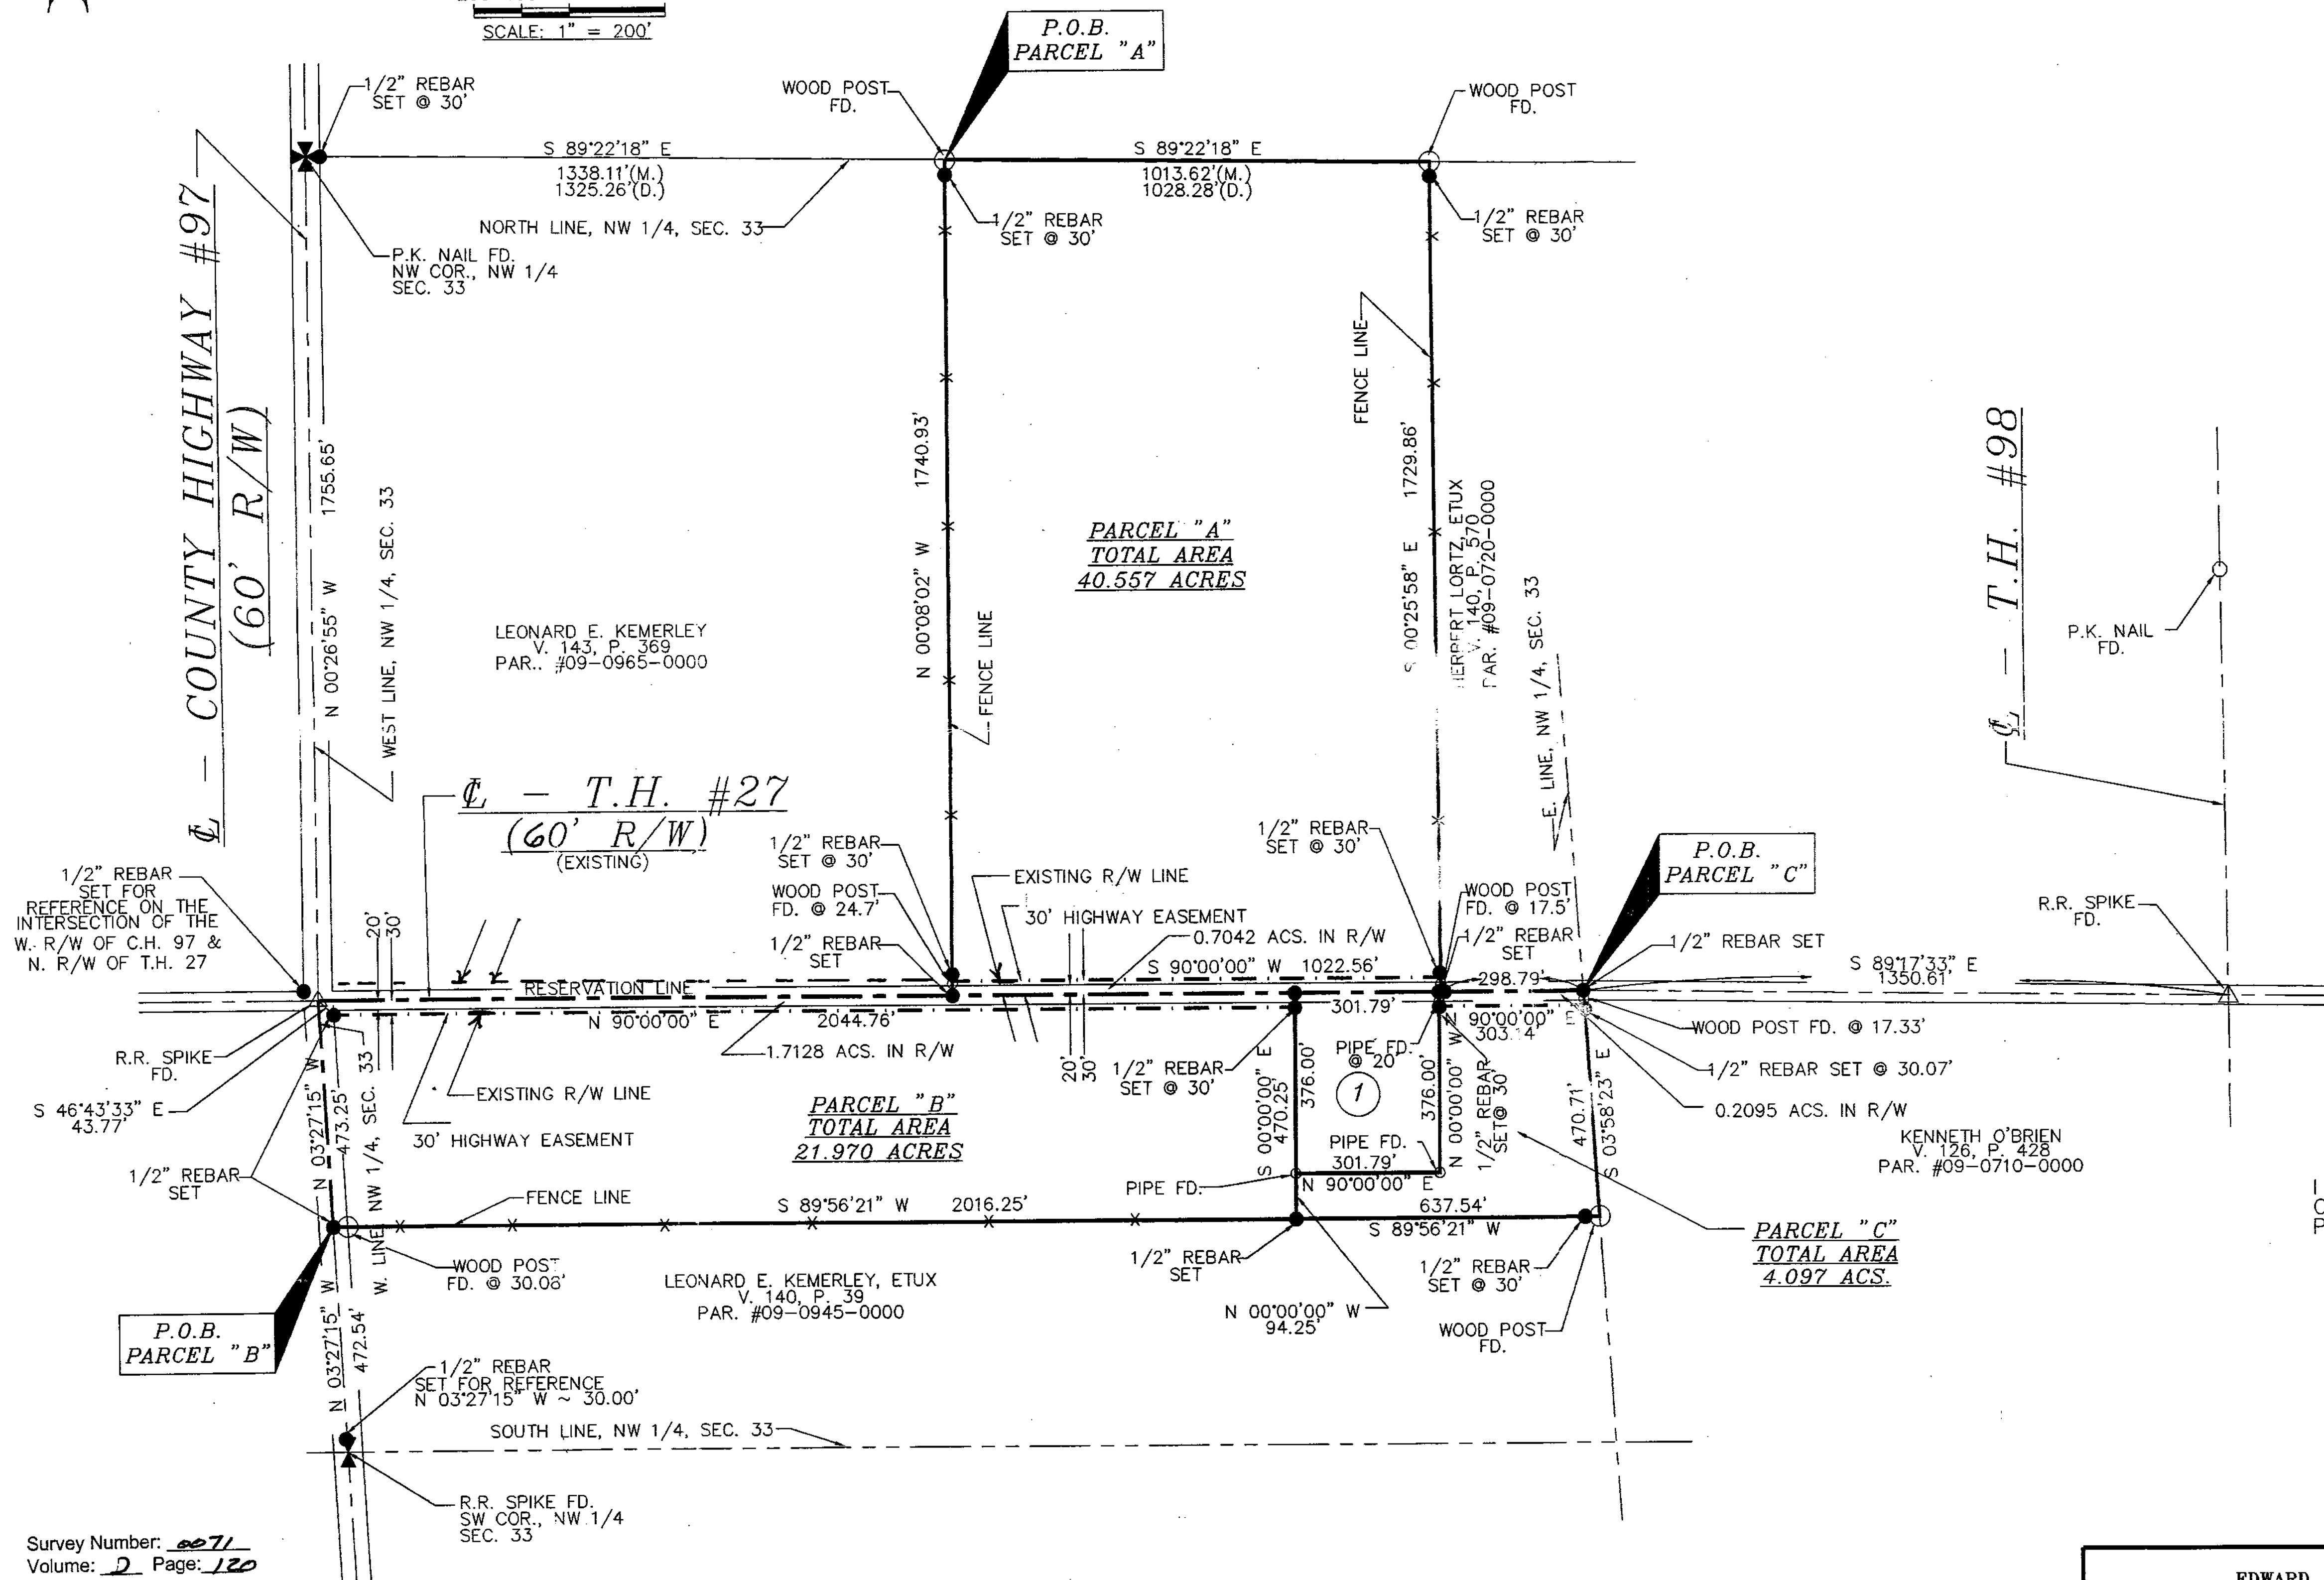

LEGEND	
○	MONUMENTATION FOUND, AS MARKED
✱	SECTION CORNERS, AS MARKED
△	R.R. SPIKE FD.
●	1/2" X 30" REBAR SET, MARKED W/ ORANGE PLASTIC CAP "VHHA 6563"
○	P.K. NAIL FD.
P.O.B. POINT OF BEGINNING	

I CERTIFY THAT THIS SURVEY WAS PREPARED AND COMPLETED BY MYSELF OF UNDER MY DIRECT SUPERVISION, AND IS BASED ON A FIELD SURVEY PERFORMED IN May 2000

Edward A. Van Horn
EDWARD A. VAN HORN
REGISTERED SURVEYOR #6563

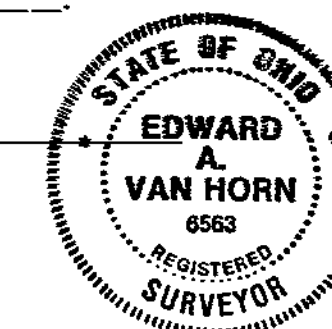

Survey Number: 0071
Volume: D Page: 120
Date Filed: 7-6-00
Parcel Number: 09-0955-000

All Regional Planning Requirements have been approved for this survey Application # 0034/0121

1 RICHARD E. SMILEY
V. 209, P. 735

EDWARD A. VAN HORN, P.S.		VICKI L. SMALLEY	
VAN HORN, HOOVER & ASSOCIATES, INC.		CRAWFORD TOWNSHIP	
SURVEYING & ENGINEERING		WYANDOT COUNTY	
P.O. BOX 612		1" = 200'	
FINDLAY, OHIO 45839		5-26-00	
(419) 423-5630		DSC	EVH
		BEING A PART OF THE NW 1/4 OF SEC. 33, T1S, R13E, CRAWFORD TOWNSHIP, COUNTY OF WYANDOT, STATE OF OHIO.	
		1 OF 1	

00-308