


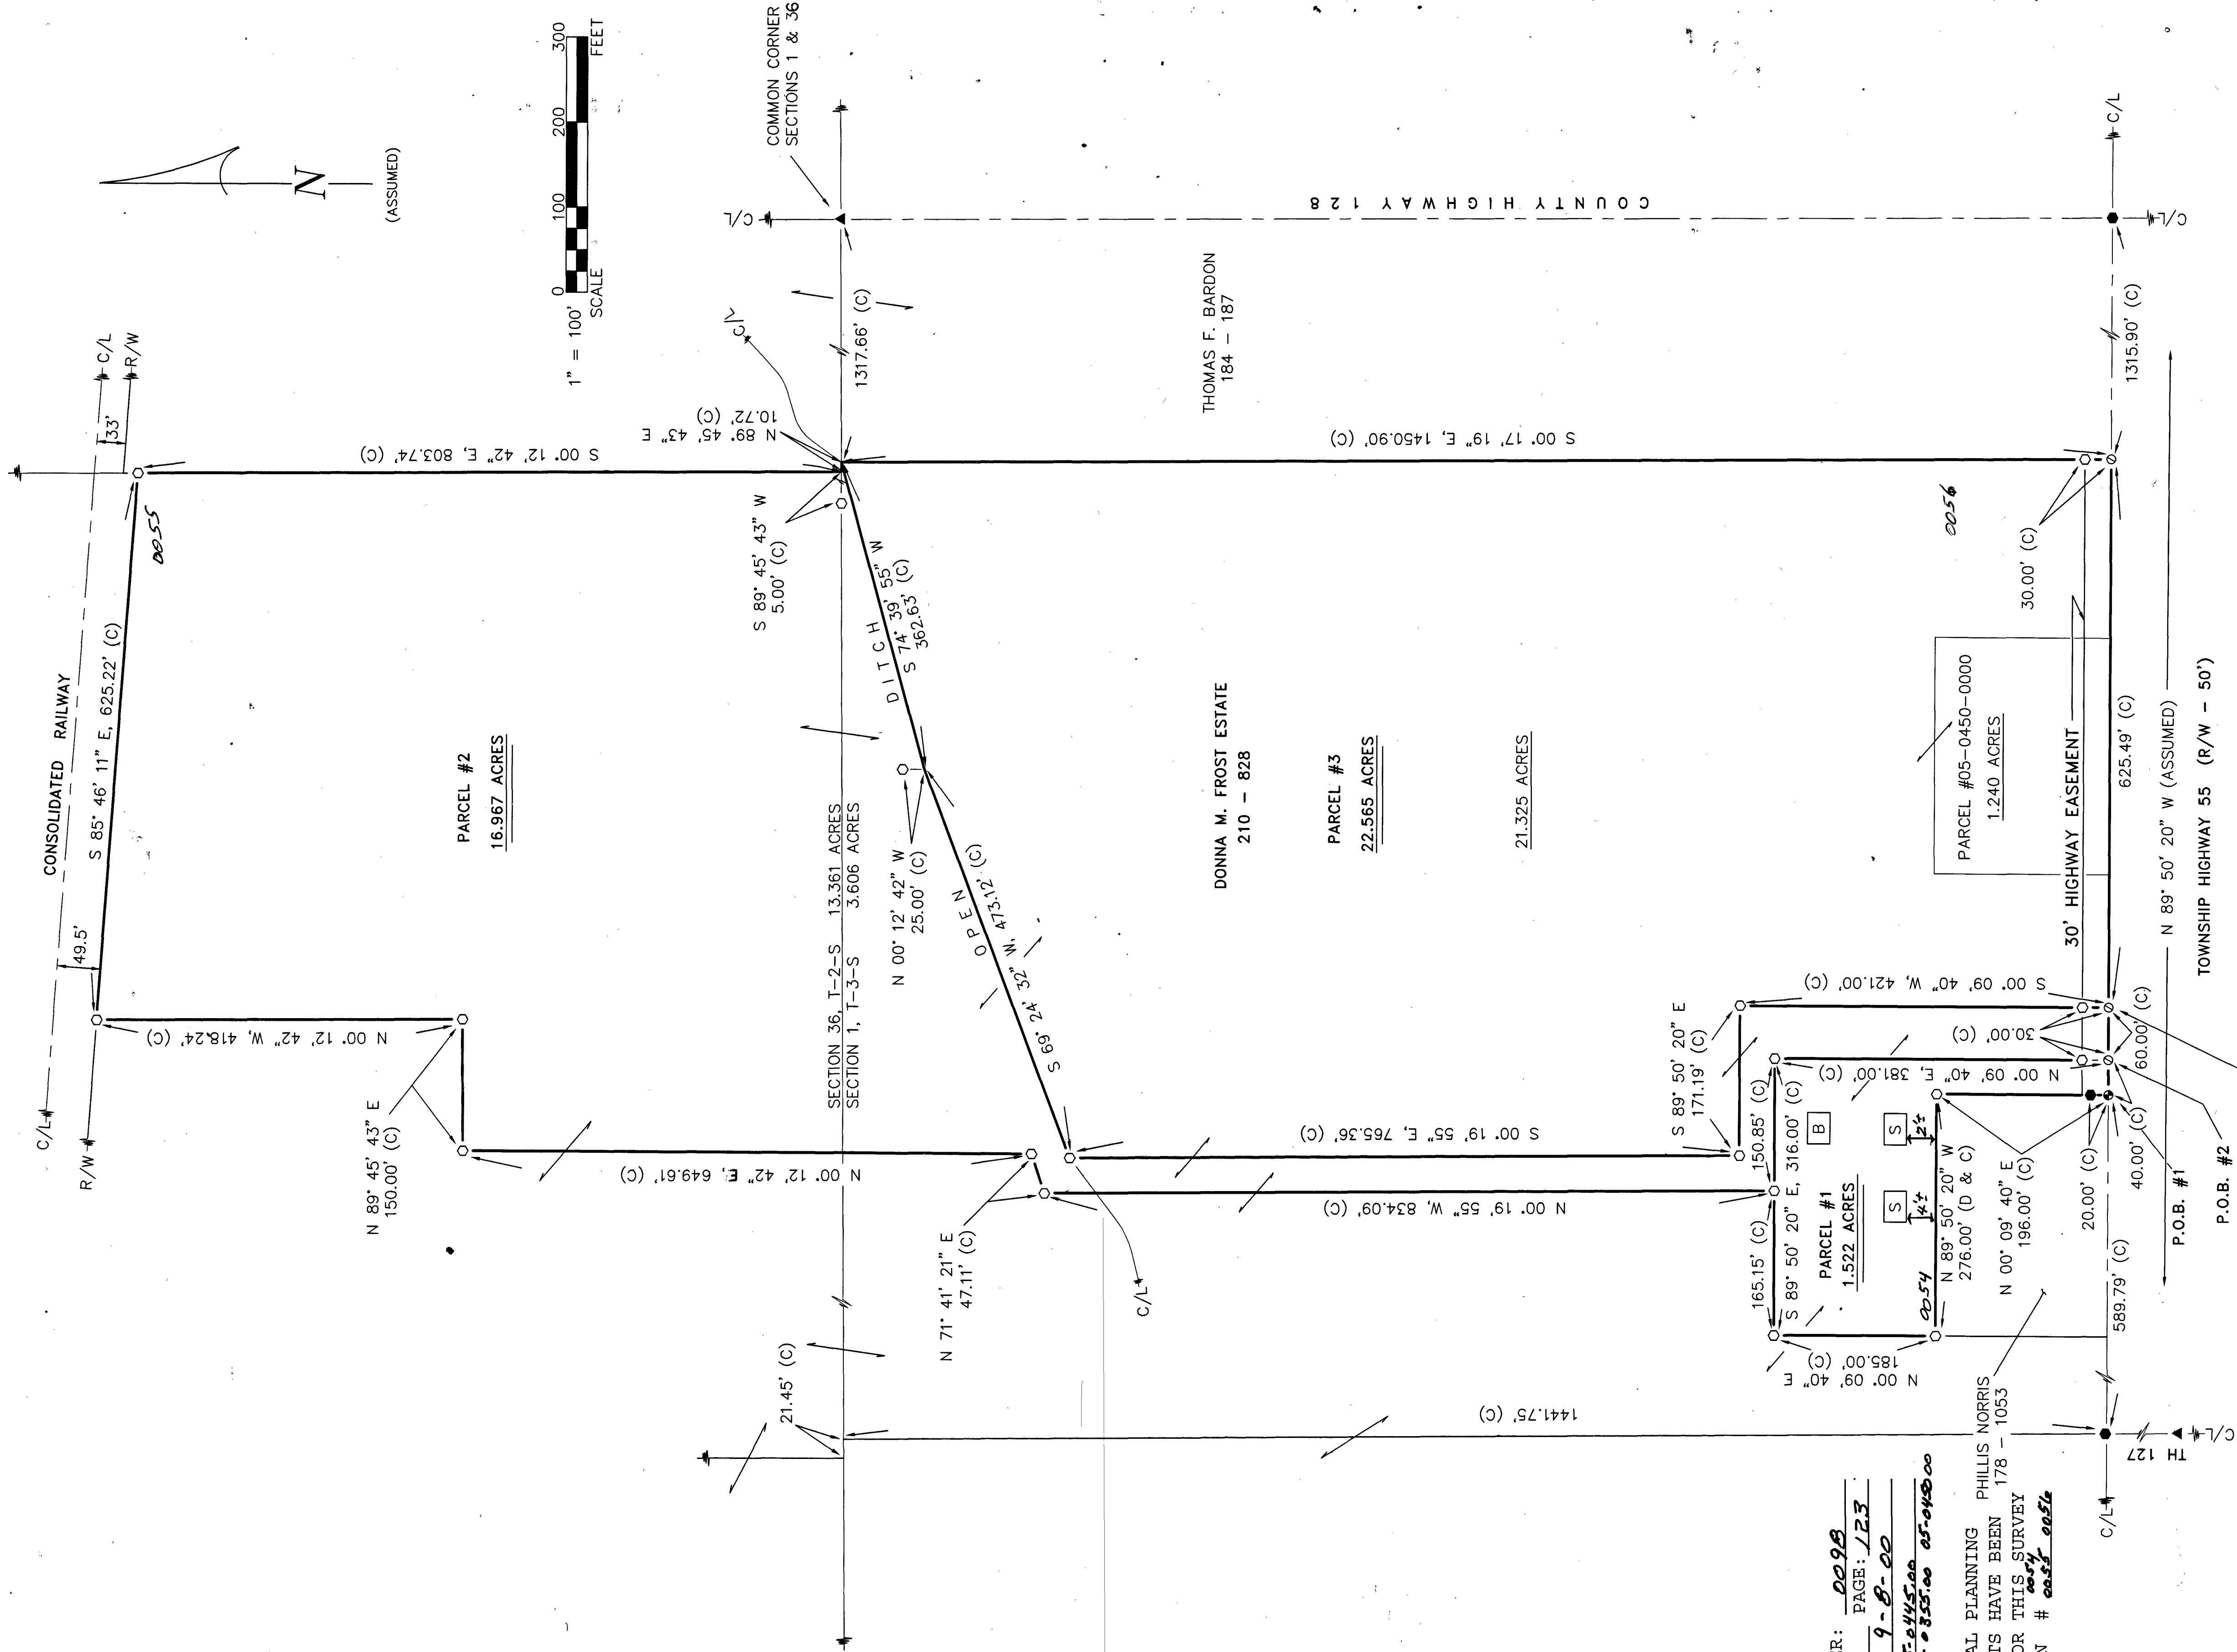

SURVEY NUMBER: 0098
VOLUME: D PAGE: 123
DATE FILED: 9-8-00
PARCEL #: 05-0450-0000 12-0855.00 05-0450.00

ALL REGIONAL PLANNING PHILLIS NORRIS REQUIREMENTS HAVE BEEN 178 - 1053 APPROVED FOR THIS SURVEY APPLICATION # 0054 0056

LEGEND:

SET FOUND	DESCRIPTION
⊙	MONUMENT
⊙	RAILROAD SPIKE
⊙	NAIL
⊙	IRON PIPE
⊙	DRILL HOLE
⊙	5/8" IRON ROD WITH PERSONALIZED CAP
⊙	IRON ROD
⊙	STONE
⊙	DEED
⊙	PLAT
⊙	MEASURED
⊙	CALCULATED
⊙	DIAMETER
⊙	SURVEY RECORD
⊙	HOUSE
⊙	GARAGE
⊙	BARN
⊙	SHED
⊙	FENCE
⊙	CENTERLINE

REFERENCES:

- DEED VOLUMES AND PAGES AS SHOWN.
- SURVEY VOLUME 3, PAGE 205.
- SURVEY VOLUME 6, PAGE 32.
- SURVEY VOLUME 5, PAGE 109.
- SURVEY VOLUME 6, PAGE 136.
- SURVEY VOLUME 6, PAGE 142.
- SURVEY VOLUME 3, PAGE 381.
- SURVEY VOLUME 3, PAGE 68.
- WYANDOT COUNTY CORNERSTONE RECORDS.
- WYANDOT COUNTY ROAD RECORDS.
- ORIGINAL U.S. GOVERNMENT FIELD NOTES.
- RESPECTIVE RAILROAD RIGHT-OF-WAY PLANS.



NOTE: THIS SURVEY DOES NOT INCLUDE A TITLE SEARCH, EASEMENTS OR OTHER ENCUMBRANCES ON OR OVER THE LAND ARE NOT SHOWN ON THIS SURVEY. I HEREBY DECLARE THAT I HAVE SURVEYED THE ABOVE DESCRIBED PROPERTY DURING AUGUST, 2000. THIS SURVEY IS SUBJECT TO ALL LEGAL HIGHWAYS, EASEMENTS, RESTRICTIONS, LEASES OF RECORD AND OF RECORDS IN RESPECTIVE UTILITY OFFICES. THE BEARINGS REFERRED TO HEREON ARE BASED ON AN ASSUMED MERIDIAN AND ARE ONLY FOR THE PURPOSE OF ANGULAR MEASUREMENT.

Victor B. Koehler
VICTOR B. KOEHLER, P.S. NO. 7457 DATE 8-30-00

SURVEY FOR: THE DONNA FROST-ESTATE

BEING A PARCEL OF LAND SITUATED IN PART OF THE NORTHEAST 1/4 OF SECTION 1, T-3-S, R-14-E, CRANE TWP., AND PART OF THE SOUTHEAST 1/4 OF SECTION 36, T-2-S, R-14-E, EDEN TWP., WYANDOT COUNTY, OHIO

KOEHLER SURVEYING

P. O. BOX 28 UPPER SANDUSKY, OHIO 43351 419-294-5388

DRAWN:	CHECKED:	REVISIONS:
DAL 08-29-00	VBK 08-29-00	
1	1	