


SURVEY NUMBER: 00101
VOLUME: D PAGE: 134
DATE FILED: 9-15-00
PARCEL #: SEE ABOVE

ALL REGIONAL PLANNING
REQUIREMENTS HAVE BEEN
APPROVED FOR THIS SURVEY
APPLICATION # CITY

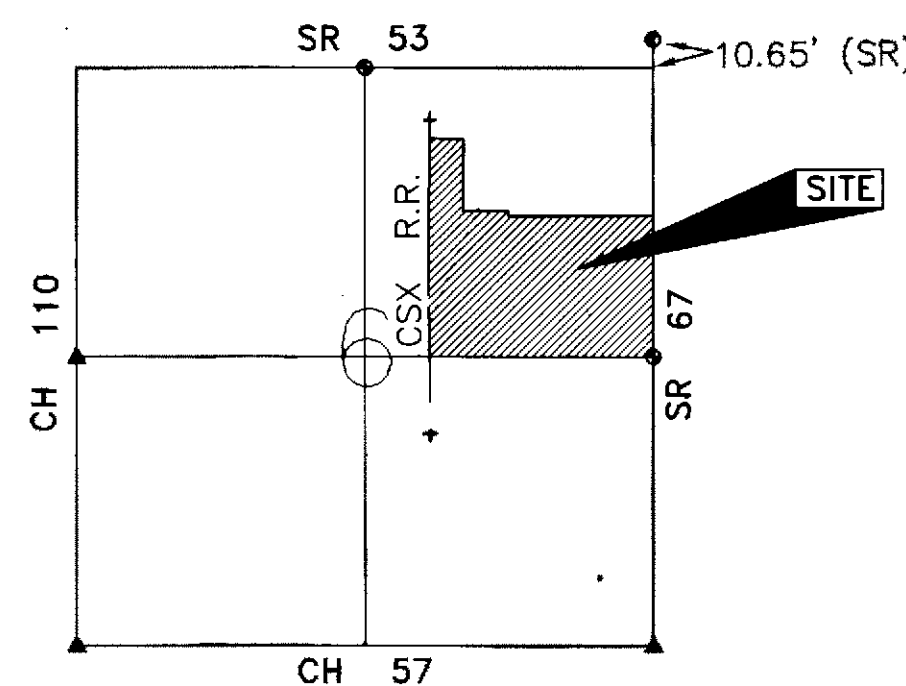


SECTION OVERVIEW
NTS


CURVE DATA:

CURVE [A]:
R = 24,500.35'
CH = 132.23'
CH BRG = N 00° 28' 03" E
LC = 132.24'

CURVE [B]:
R = 24,500.35'
CH = 473.98'
CH BRG = N 00° 26' 18" W
LC = 473.98'

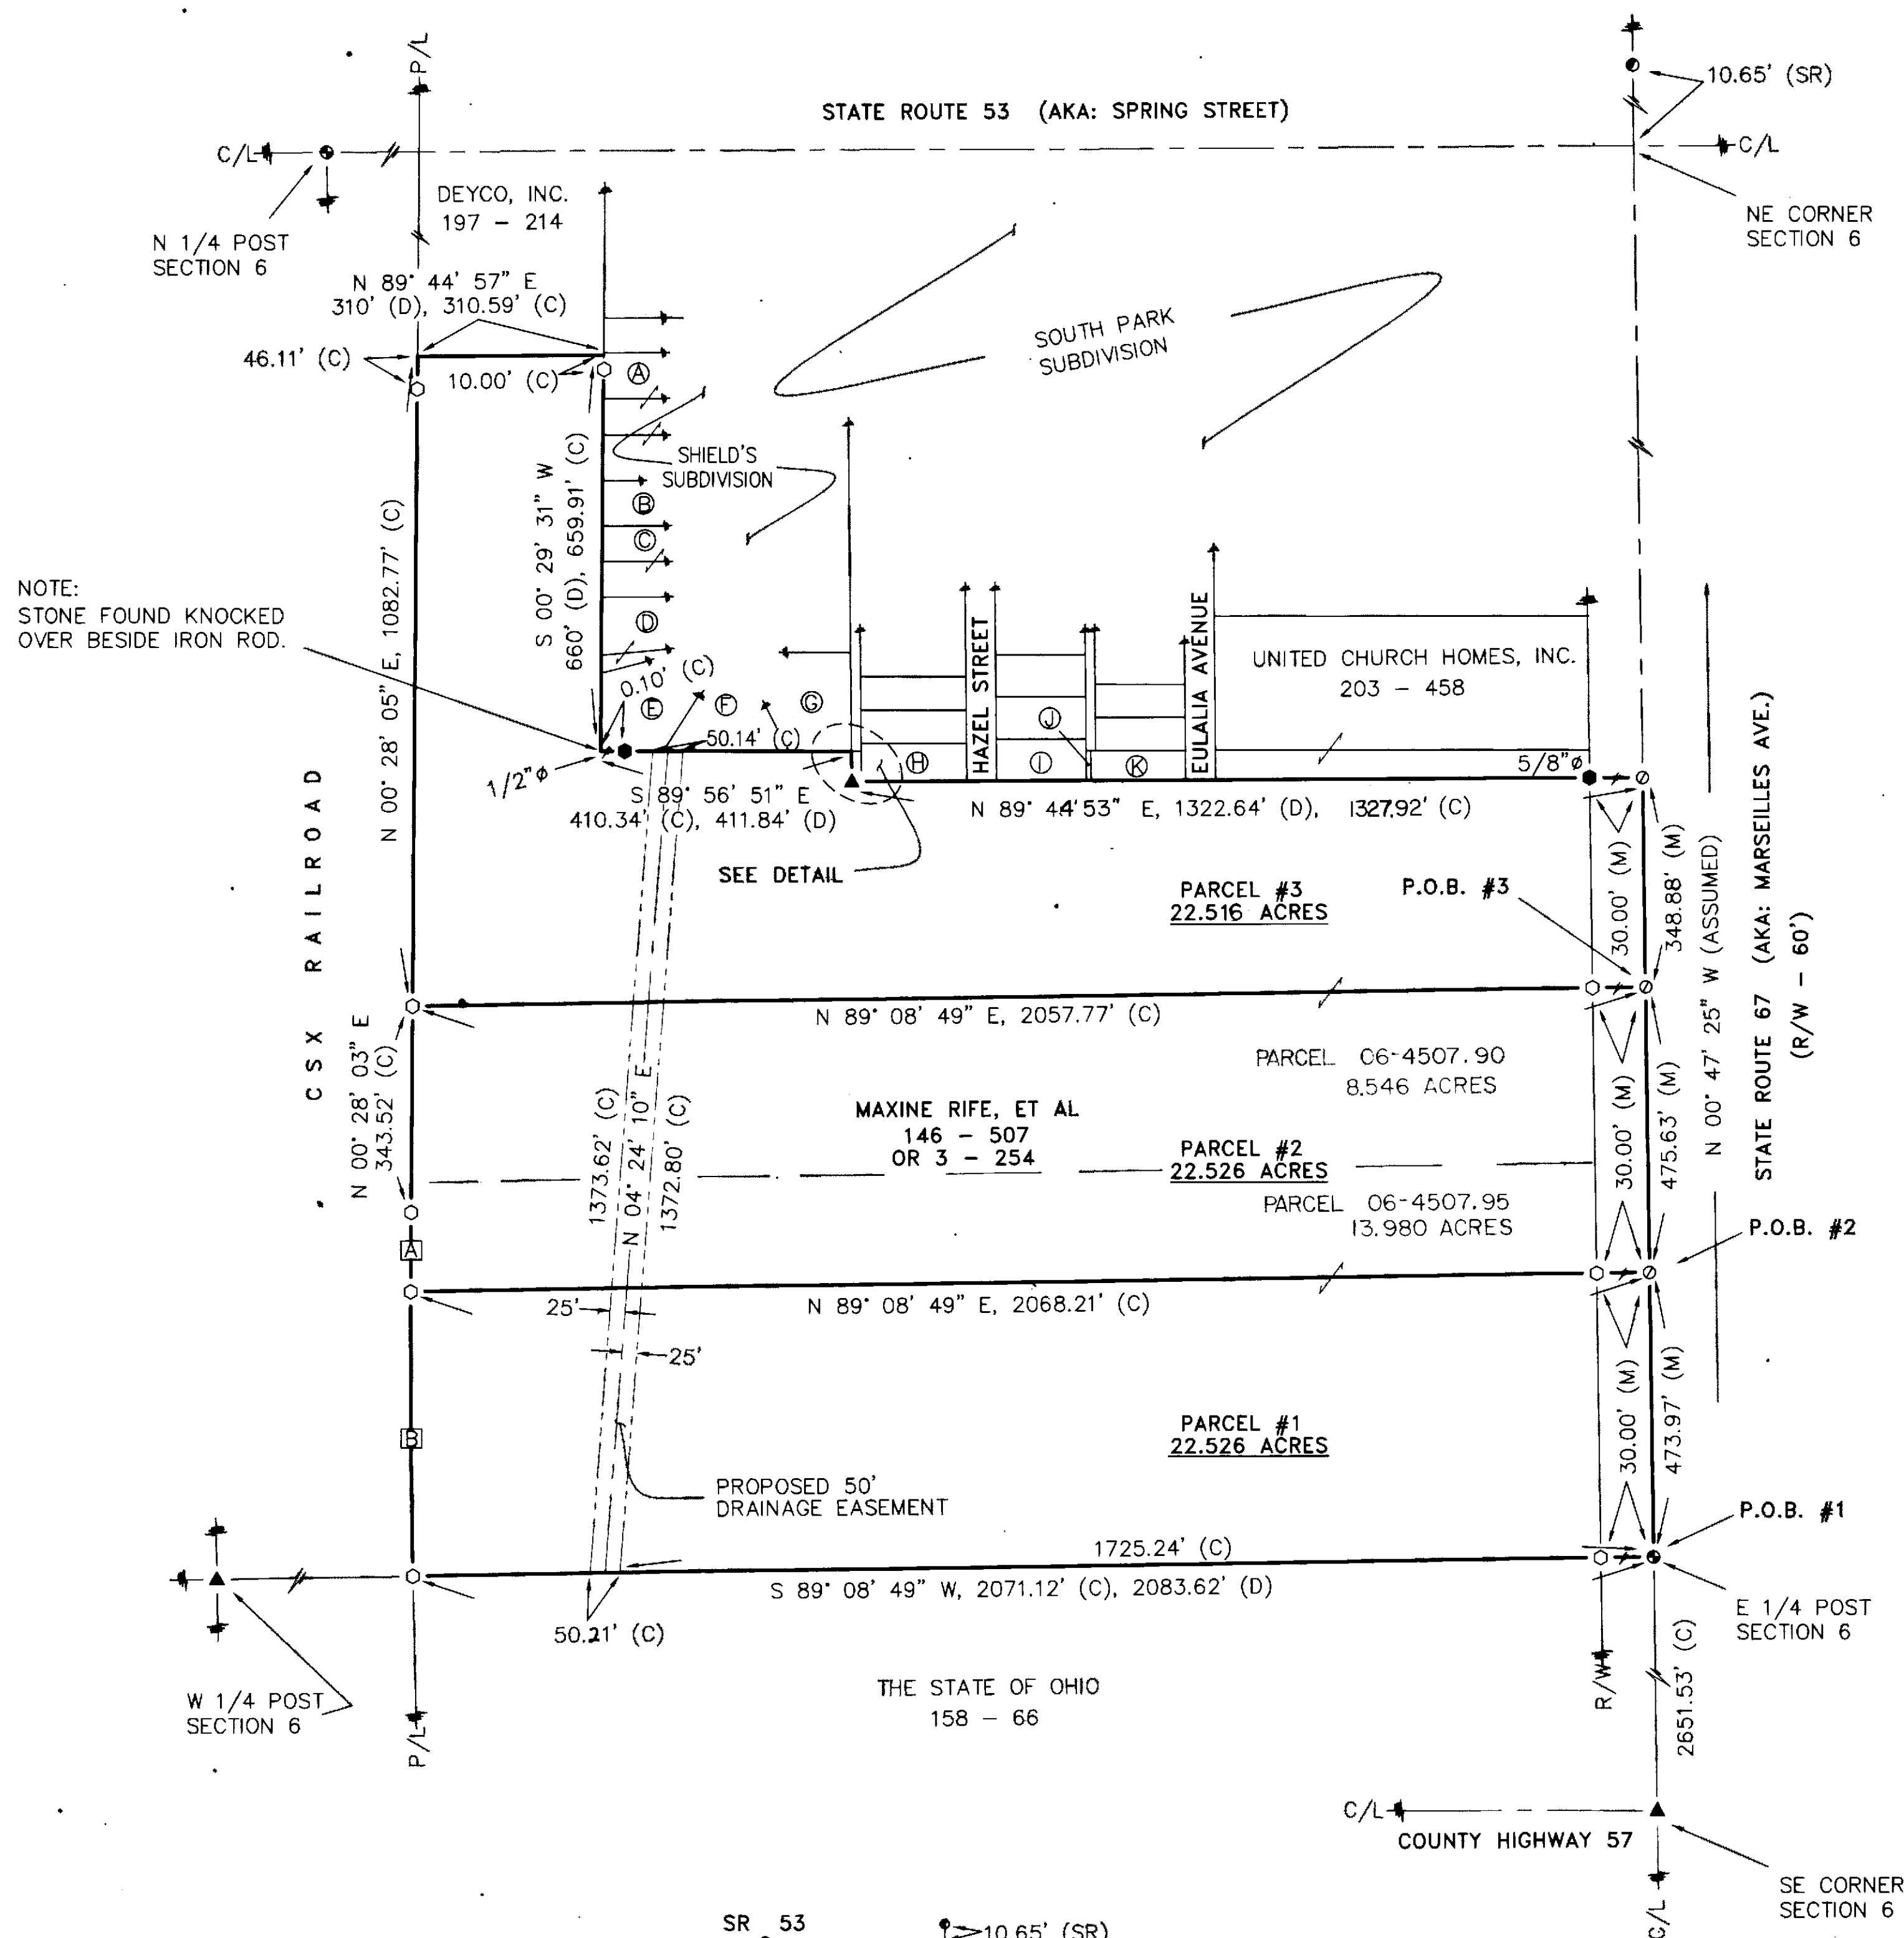

NOTE:
STONE FOUND KNOCKED
OVER BESIDE IRON ROD.

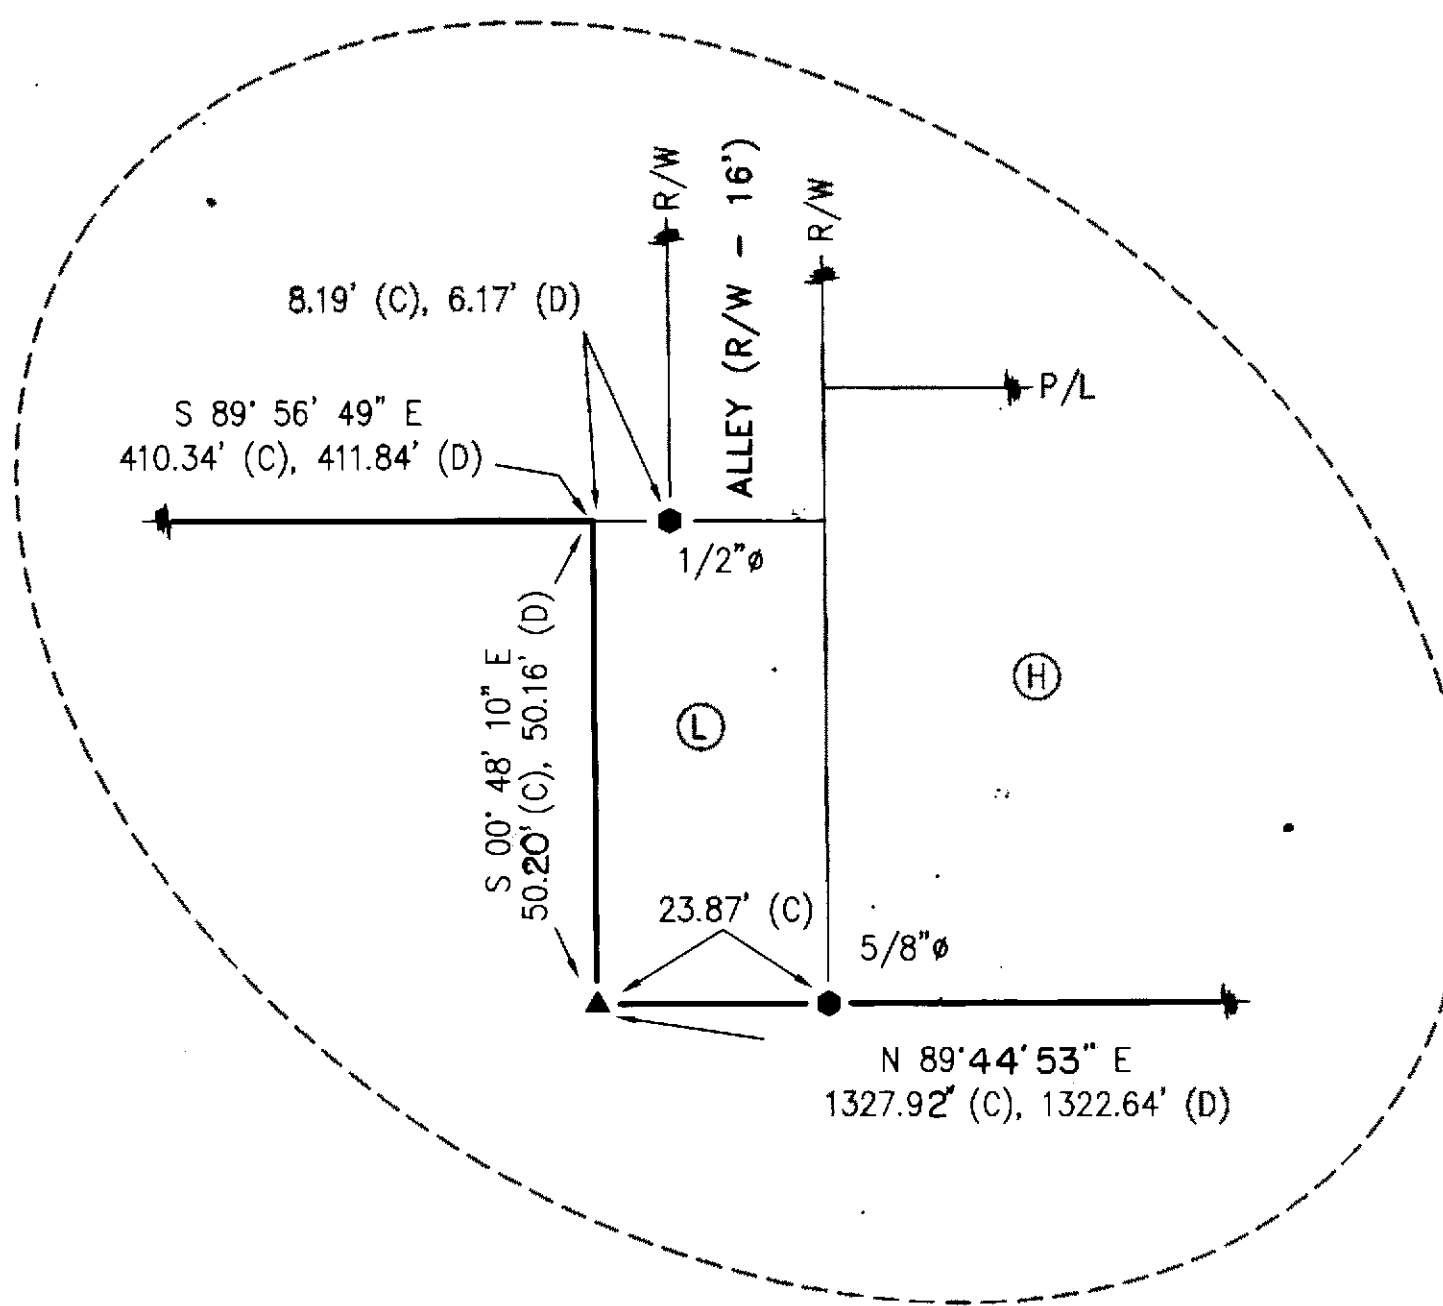

DETAIL
SCALE - 1:20

ADJOINERS:

- Ⓐ SHIELDS CONTRACTORS, INC.
198 - 918
- Ⓑ RAYMOND FREDRITZ, ET UX
OR 7 - 811
- Ⓒ SHIELDS CONTRACTORS, INC.
198 - 918
- Ⓓ JOHN & SARA HOUP
OR 9 - 628
- Ⓔ SHIELDS CONTRACTORS, INC.
198 - 918
- Ⓕ DAN SHIELDS, ET UX
217 - 108
- Ⓖ JEAN ROSIER
OR 11 - 560
- Ⓖ DENNIS & DAWN YEATER
197 - 149
- Ⓗ RACHEL J. MCKAIN
201 - 959
- Ⓘ GALE SMITH
170 - 771
- Ⓚ UNITED CHURCH HOMES, INC.
145 - 569
- Ⓛ J. E. R. SINE
64 - 375


REFERENCES:

- DEED VOLUMES AND PAGES AS SHOWN.
- SURVEY VOLUME 5, PAGE 390.
- SURVEY VOLUME 6, PAGE 537.
- SURVEY VOLUME 7, PAGE 119.
- SURVEY VOLUME 9, PAGE 90.
- SURVEY VOLUME 7, PAGE 216.
- CABINET A, SLIDE 550, RECORDER'S OFFICE.
- CABINET A, SLIDE 301, RECORDER'S OFFICE.
- WYANDOT COUNTY CORNERSTONE RECORDS.
- WYANDOT COUNTY ROAD RECORDS.
- RESPECTIVE RAILROAD RIGHT-OF-WAY PLANS.
- ORIGINAL U.S. GOVERNMENT FIELD NOTES.

LEGEND:

SET FOUND	DESCRIPTION
⊕	MONUMENT
⊗	RAILROAD SPIKE
⊙	NAIL
⊖	IRON PIPE
⊕	DRILL HOLE
⊙	5/8" IRON ROD WITH PERSONALIZED CAP
⊖	IRON ROD
⊕	STONE
⊗	MONUMENT BOX
⊙	DEED
⊖	PLAT
⊕	MEASURED
⊗	CALCULATED
⊙	DIAMETER
⊖	SURVEY RECORD
⊕	HOUSE
⊗	GARAGE
⊙	BARN
⊖	SHED
⊕	FENCE

NOTE: THIS SURVEY DOES NOT INCLUDE A TITLE SEARCH.
EASEMENTS OR OTHER ENCUMBRANCES ON OR
OVER THE LAND ARE NOT SHOWN ON THIS SURVEY.
I HEREBY DECLARE THAT I HAVE SURVEYED THE ABOVE
DESCRIBED PROPERTY DURING AUGUST, 2000.
THIS SURVEY IS SUBJECT TO ALL LEGAL HIGHWAYS,
EASEMENTS, RESTRICTIONS, LEASES OF RECORD
AND OF RECORDS IN RESPECTIVE UTILITY OFFICES.
THE BEARINGS REFERRED TO HEREON ARE BASED
ON AN ASSUMED MERIDIAN AND ARE ONLY FOR
THE PURPOSE OF ANGULAR MEASUREMENT.

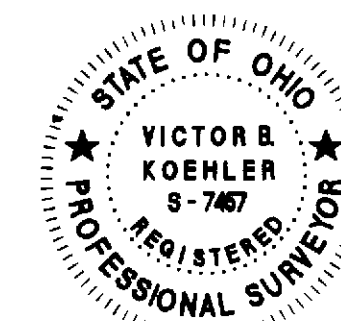

VICTOR B. KOEHLER, P.S. NO. 7457
DATE 09-10-00

SURVEY FOR: THE ESTATE OF FLORA B. SAMMET

BEING A PARCEL OF LAND SITUATED IN PART OF THE
NORTHEAST QUARTER OF SECTION 6, T-3-S, R-14-E, IN THE
CITY OF UPPER SANDUSKY, WYANDOT COUNTY, OHIO

DRAWN:	CHECKED:	REVISIONS:
DAL	VBK	CLK
09-07-00	09-07-00	07-05-02
1	1	
00012-S		

KOEHLER SURVEYING
P. O. BOX 28
UPPER SANDUSKY, OHIO 43351
419-294-5388