



1" = 100'
SCALE
0 100 200 300
FEET

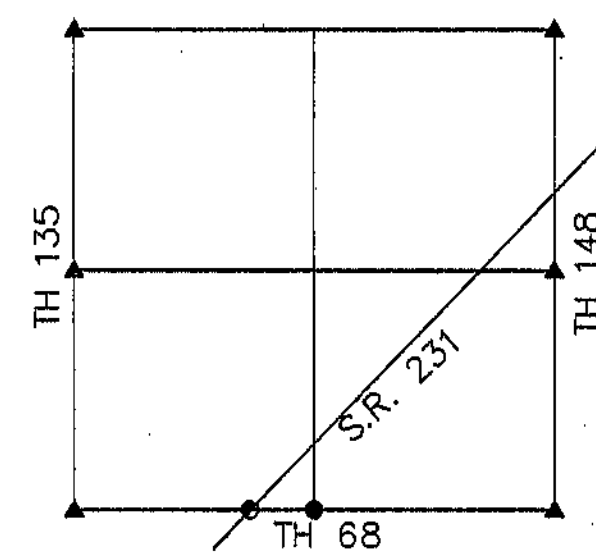

SECTION OVERVIEW
N.T.S.

SURVEY NUMBER: 00131
VOLUME: D PAGE: 131
DATE FILED: 11-20-00
PARCEL #: 01-0225.01

ALL REGIONAL PLANNING
REQUIREMENTS HAVE BEEN
APPROVED FOR THIS SURVEY
APPLICATION # 0075
0076

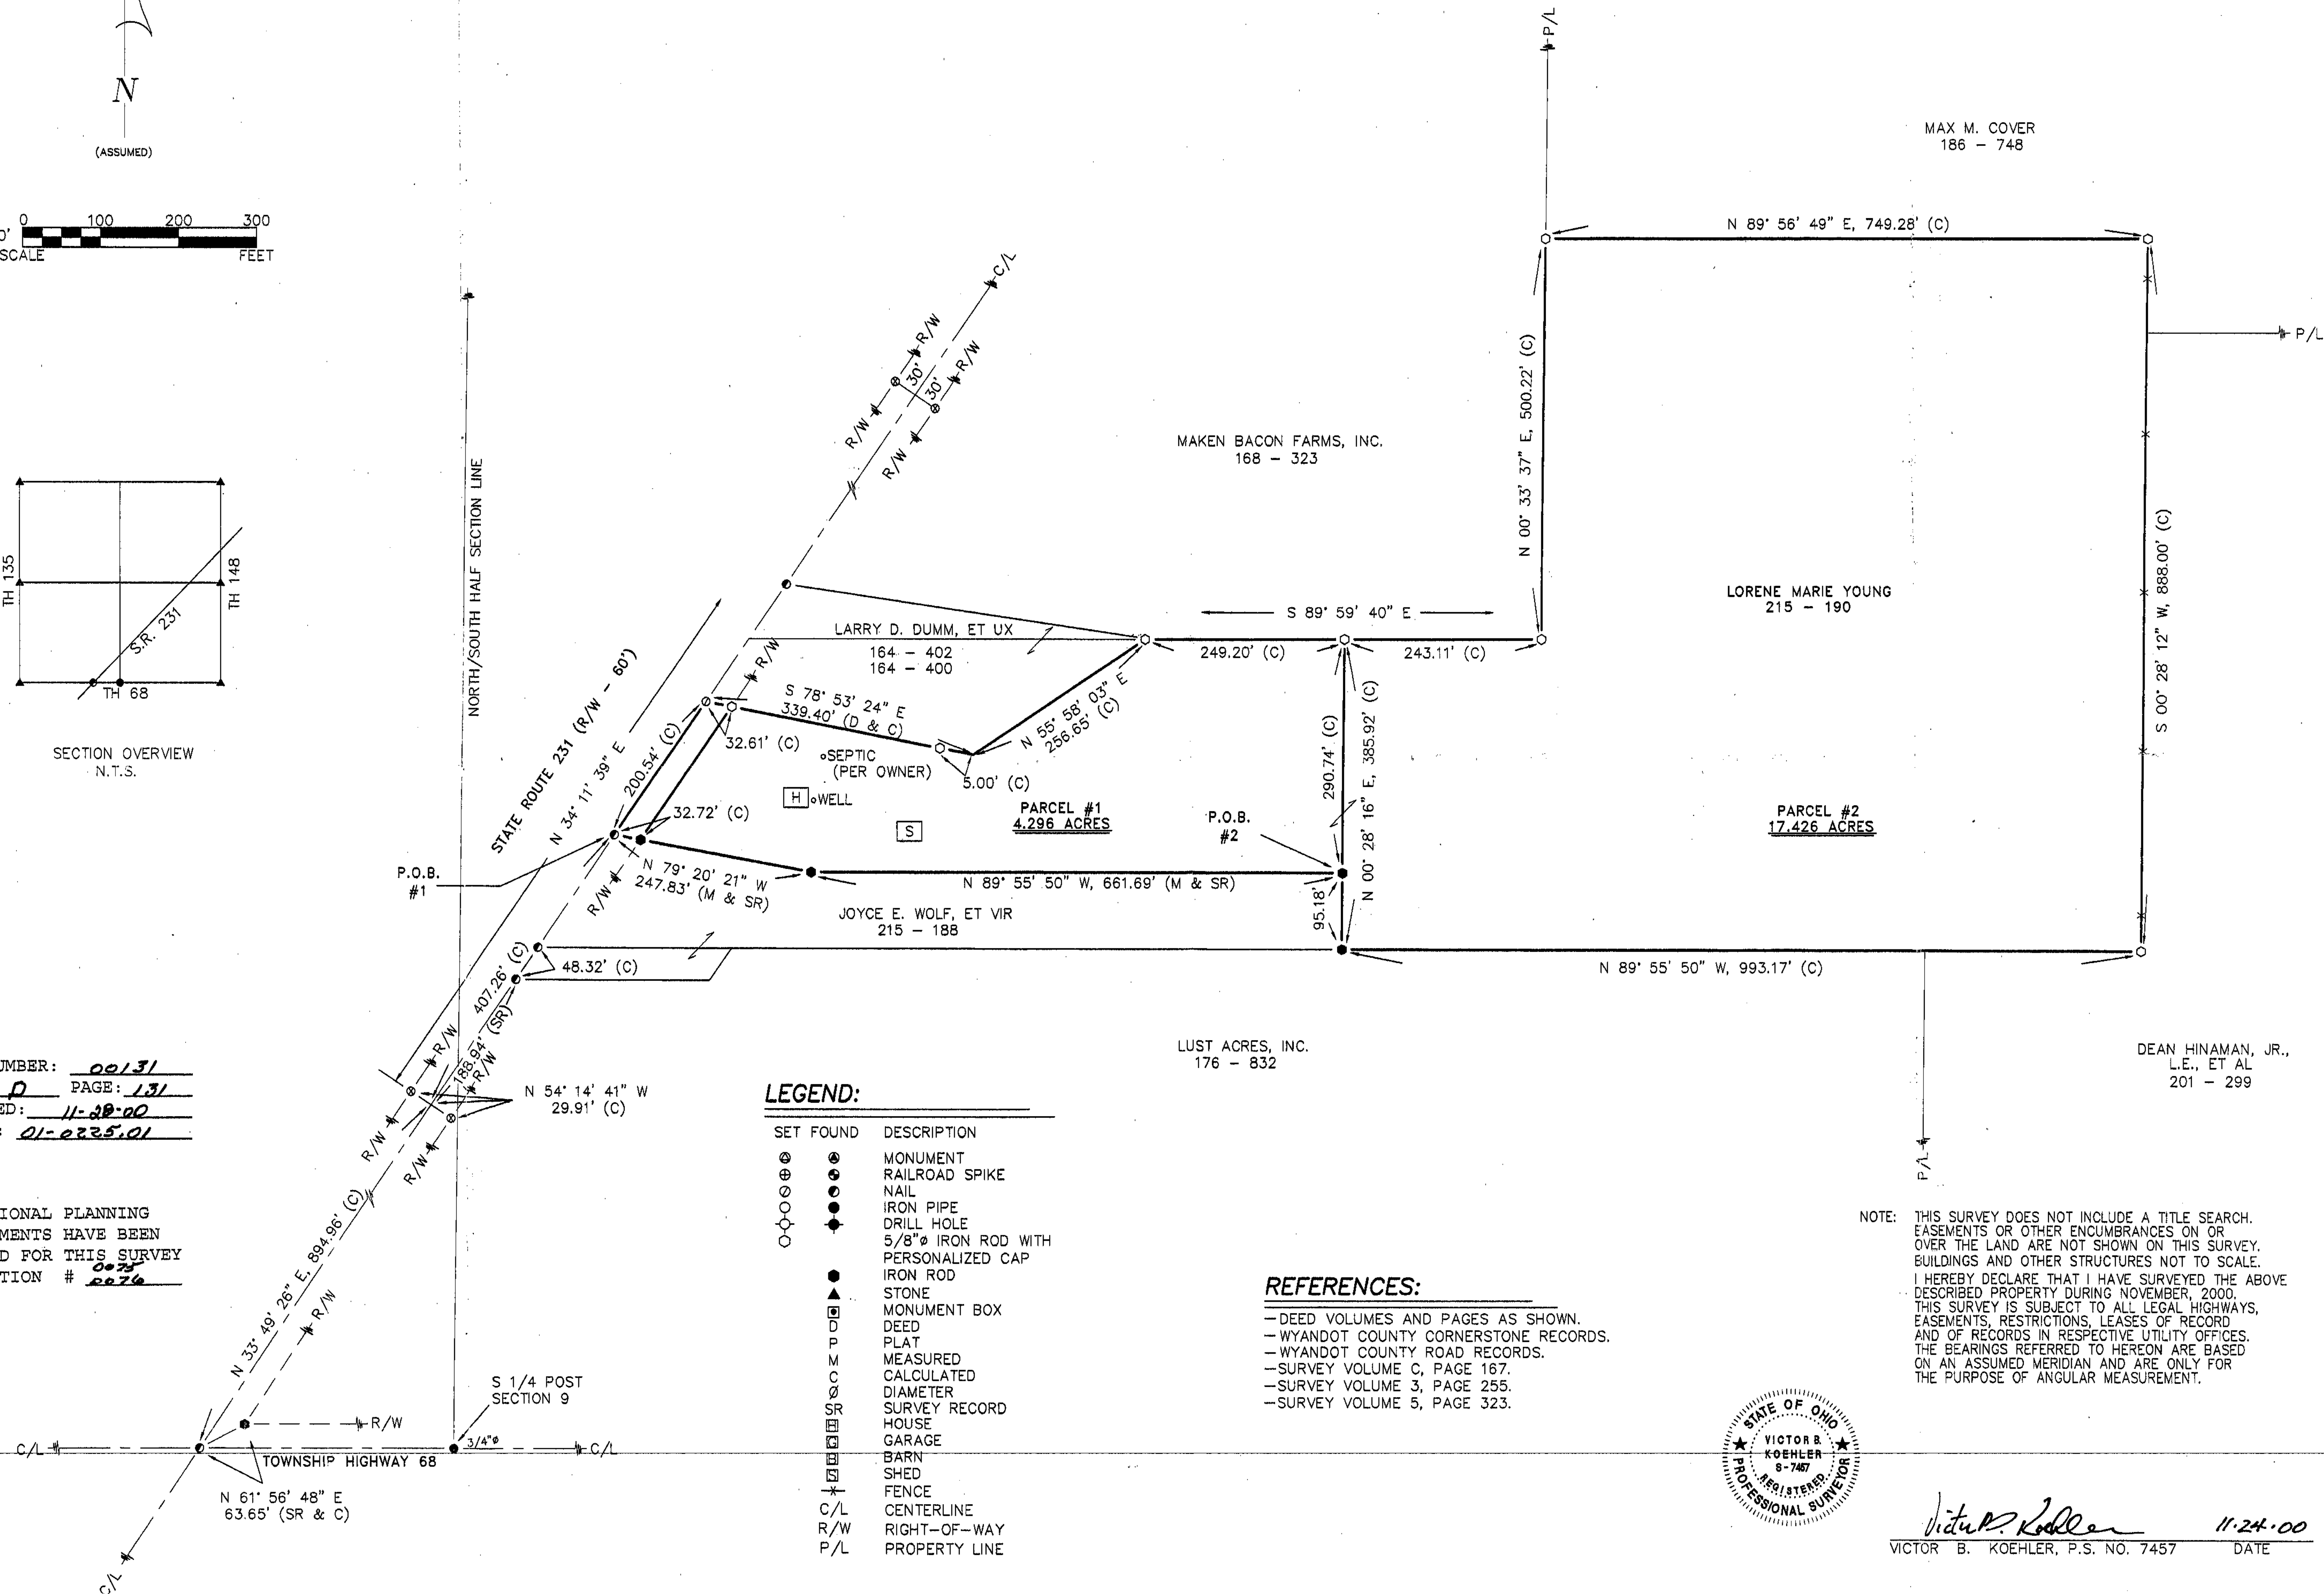


LEGEND:

SET FOUND	DESCRIPTION
⊙	MONUMENT
⊙	RAILROAD SPIKE
⊙	NAIL
⊙	IRON PIPE
⊙	DRILL HOLE
⊙	5/8" IRON ROD WITH PERSONALIZED CAP
⊙	IRON ROD
⊙	STONE
⊙	MONUMENT BOX
⊙	DEED
⊙	PLAT
⊙	MEASURED
⊙	CALCULATED
⊙	DIAMETER
⊙	SURVEY RECORD
⊙	HOUSE
⊙	GARAGE
⊙	BARN
⊙	SHED
⊙	FENCE
⊙	C/L CENTERLINE
⊙	R/W RIGHT-OF-WAY
⊙	P/L PROPERTY LINE

REFERENCES:

- DEED VOLUMES AND PAGES AS SHOWN.
- WYANDOT COUNTY CORNERSTONE RECORDS.
- WYANDOT COUNTY ROAD RECORDS.
- SURVEY VOLUME C, PAGE 167.
- SURVEY VOLUME 3, PAGE 255.
- SURVEY VOLUME 5, PAGE 323.

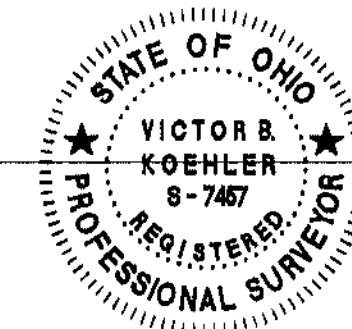

NOTE: THIS SURVEY DOES NOT INCLUDE A TITLE SEARCH. EASEMENTS OR OTHER ENCUMBRANCES ON OR OVER THE LAND ARE NOT SHOWN ON THIS SURVEY. BUILDINGS AND OTHER STRUCTURES NOT TO SCALE. I HEREBY DECLARE THAT I HAVE SURVEYED THE ABOVE DESCRIBED PROPERTY DURING NOVEMBER, 2000. THIS SURVEY IS SUBJECT TO ALL LEGAL HIGHWAYS, EASEMENTS, RESTRICTIONS, LEASES OF RECORD AND OF RECORDS IN RESPECTIVE UTILITY OFFICES. THE BEARINGS REFERRED TO HEREON ARE BASED ON AN ASSUMED MERIDIAN AND ARE ONLY FOR THE PURPOSE OF ANGULAR MEASUREMENT.

Victor B. Koehler 11-24-00
VICTOR B. KOEHLER, P.S. NO. 7457 DATE

KOEHLER SURVEYING
P. O. BOX 28 UPPER SANDUSKY, OHIO 43351
419-294-5388

SURVEY FOR: BRENT YOUNG
BEING A PARCEL OF LAND SITUATED IN PART OF THE
SOUTHEAST QUARTER OF SECTION 9, T-4-S, R-15-E,
ANTHRIM TOWNSHIP, WYANDOT COUNTY, OHIO

DRAWN:	CHECKED:	REVISIONS:
DAL	VBK	
11-20-00	11-21-00	
1	1	
00179-S		