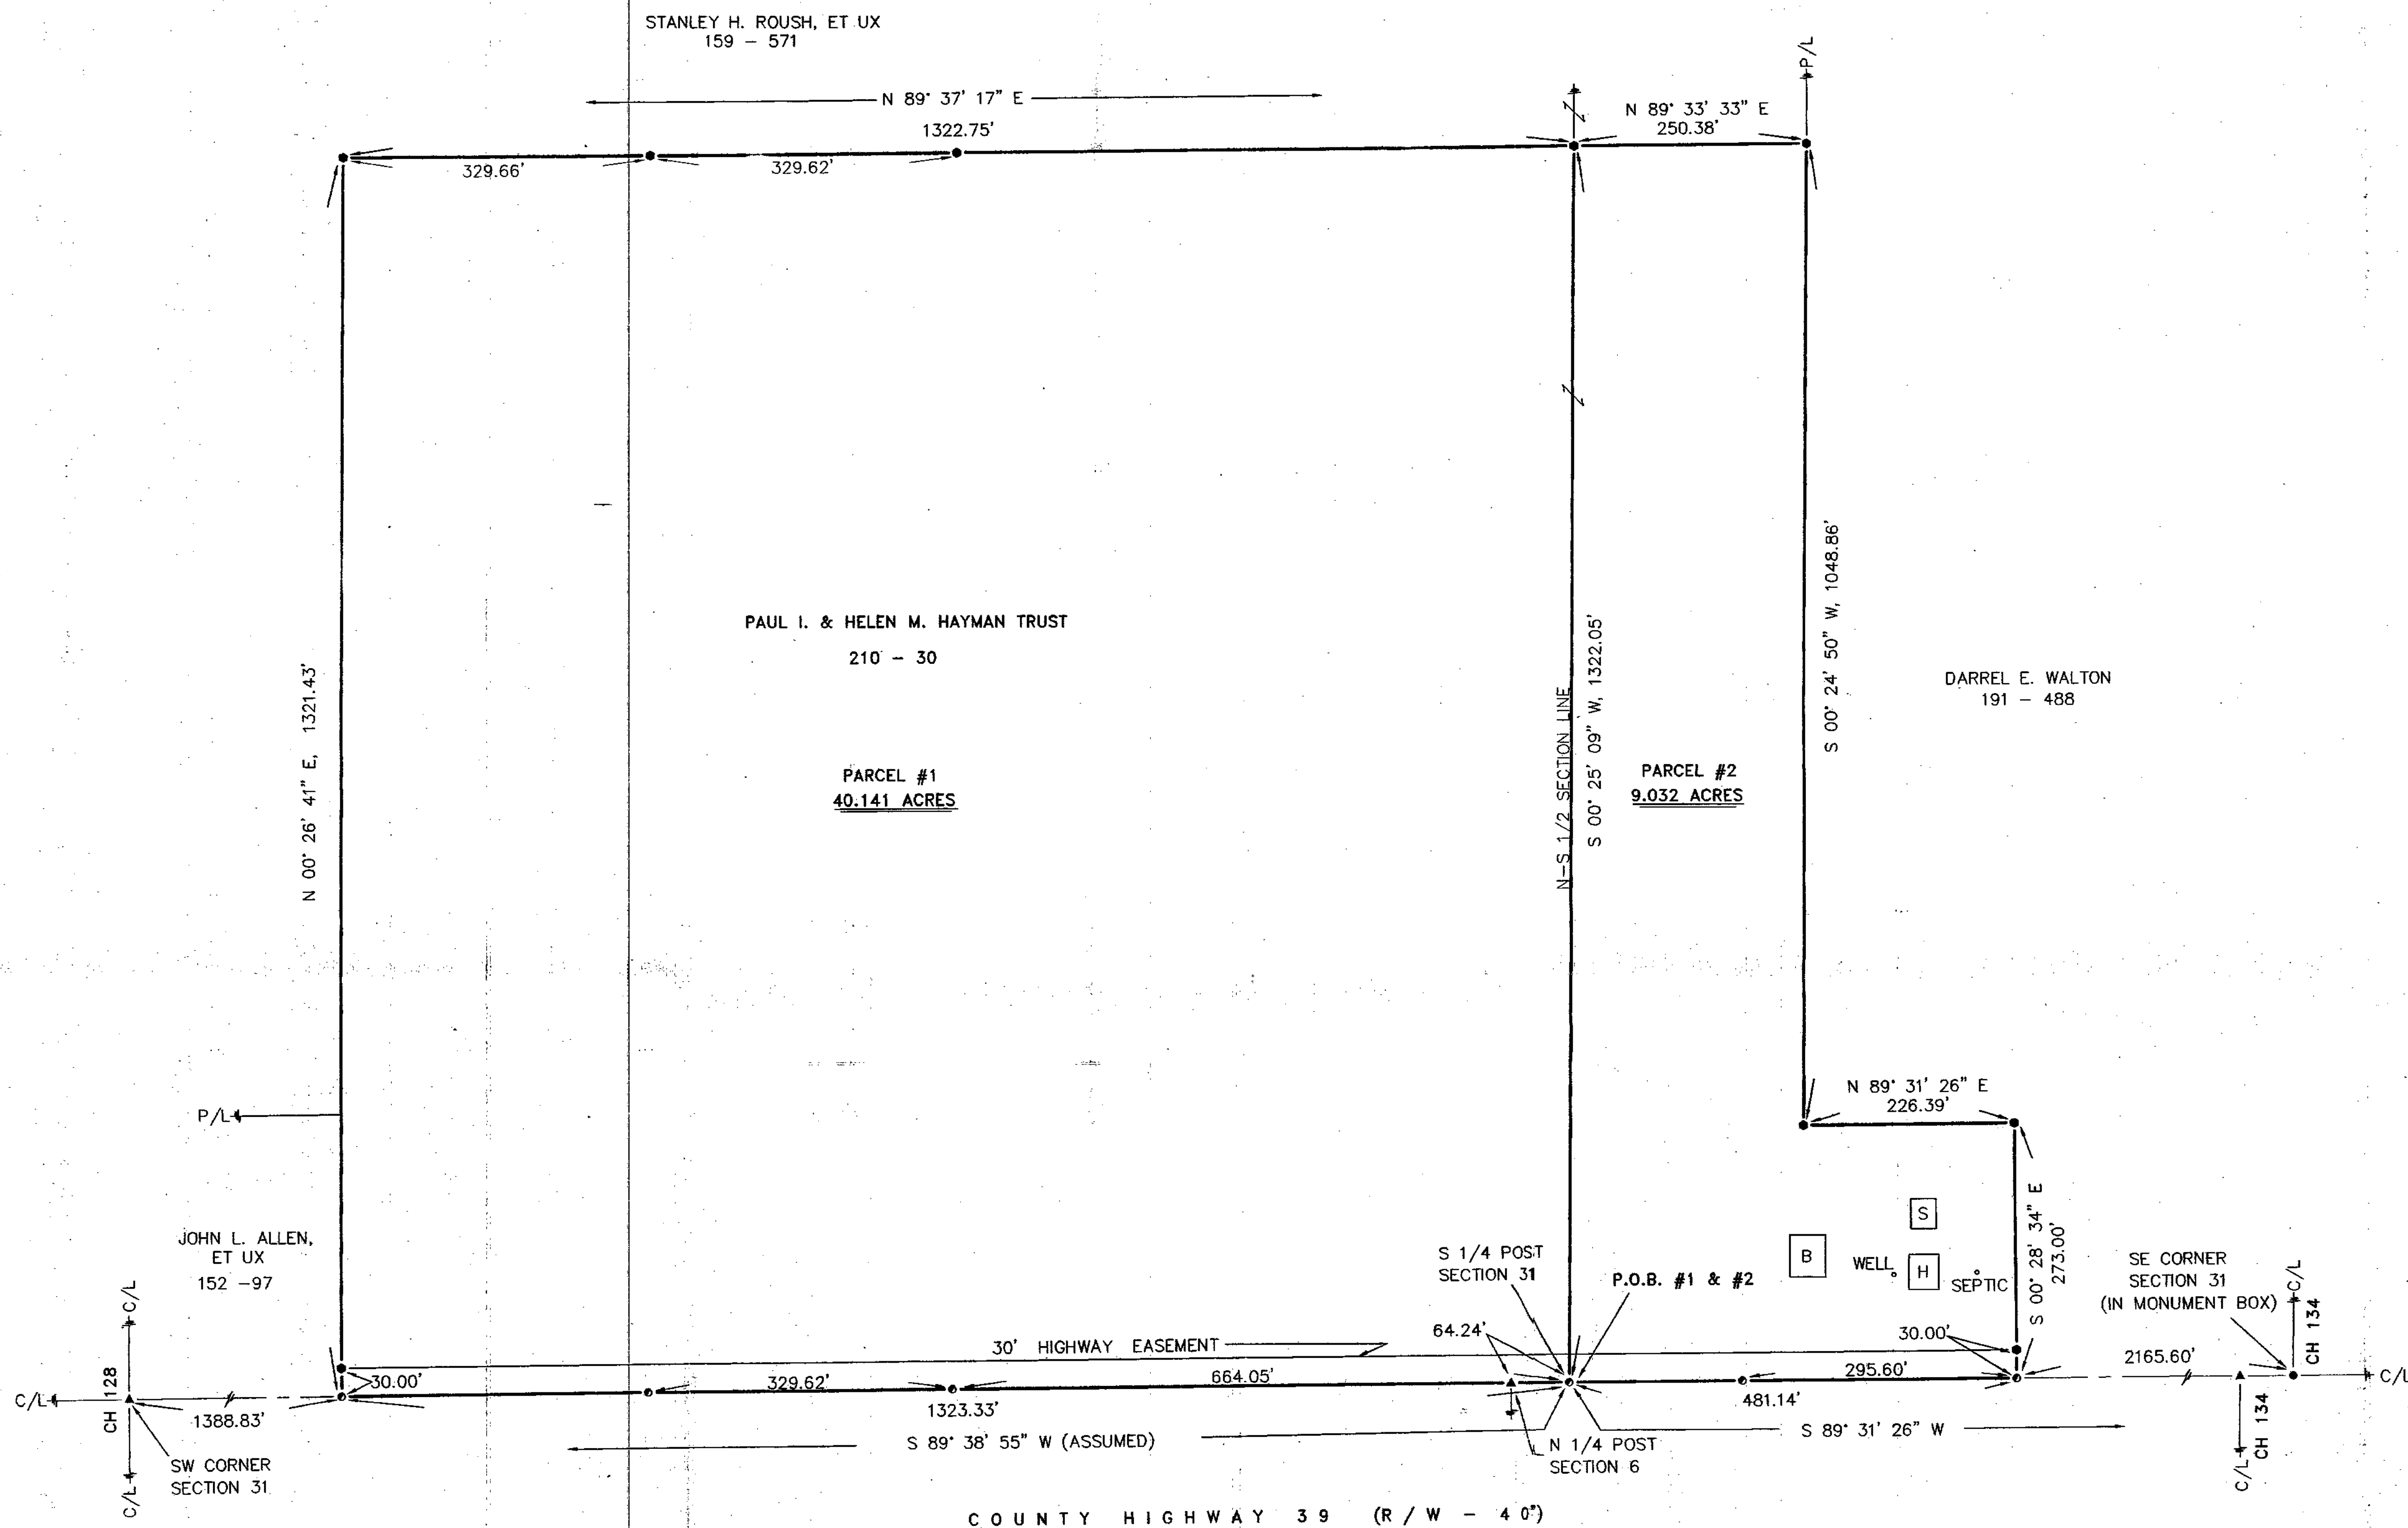


LEGEND:


SET FOUND	DESCRIPTION
⊙	MONUMENT
⊕	RAILROAD SPIKE
●	NAIL
○	IRON PIPE
⊙	DRILL HOLE
⊕	5/8" IRON ROD WITH PERSONALIZED CAP
●	IRON ROD
▲	STONE
⊕	MONUMENT BOX
⊕	DEED
⊕	PLAT
⊕	MEASURED
⊕	CALCULATED
⊕	DIAMETER
⊕	SURVEY RECORD
⊕	HOUSE
⊕	GARAGE
⊕	BARN
⊕	SHED
⊕	FENCE
C/L	CENTERLINE
R/W	RIGHT-OF-WAY
P/L	PROPERTY LINE

SURVEY NUMBER: 0150
VOLUME: D PAGE: 144
DATE FILED: 5-31-01
PARCEL #: 36-0630-0000

REFERENCES:

- DEED VOLUMES AND PAGES AS SHOWN.
- SURVEY VOLUME 3, PAGE 266.
- SURVEY VOLUME 3, PAGE 132.
- SURVEY VOLUME 3, PAGE 391.
- SURVEY VOLUME 2, PAGE 216.
- SURVEY VOLUME 1, PAGE 24.
- SURVEY VOLUME 1, PAGE 72.
- SURVEY VOLUME 1, PAGE 141.
- WYANDOT COUNTY CORNERSTONE RECORDS.
- ORIGINAL U. S. GOVERNMENT FIELD NOTES.
- WYANDOT COUNTY ROAD RECORDS.

ALL REGIONAL PLANNING
REQUIREMENTS HAVE BEEN
APPROVED FOR THIS SURVEY
APPLICATION # 14

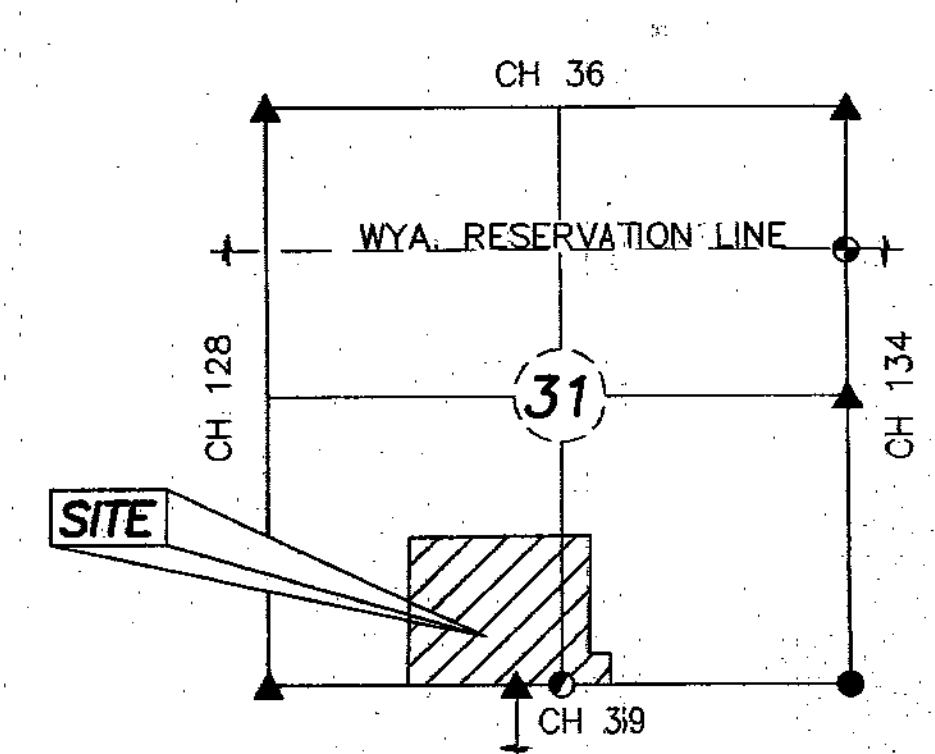

SECTION OVERVIEW



NOTE: THIS SURVEY DOES NOT INCLUDE A TITLE SEARCH.
EASEMENTS OR OTHER ENCUMBRANCES ON OR
OVER THE LAND ARE NOT SHOWN ON THIS SURVEY.
ANY BUILDINGS OR OTHER STRUCTURES NOT TO SCALE.
I HEREBY DECLARE THAT I HAVE SURVEYED THE ABOVE
DESCRIBED PROPERTY DURING MAY, 2001.
THIS SURVEY IS SUBJECT TO ALL LEGAL HIGHWAYS,
EASEMENTS, RESTRICTIONS, LEASES OF RECORD
AND OF RECORDS IN RESPECTIVE UTILITY OFFICES.
THE BEARINGS REFERRED TO HEREON ARE BASED
ON AN ASSUMED MERIDIAN AND ARE ONLY FOR
THE PURPOSE OF ANGULAR MEASUREMENT.

Victor B. Koehler 05.24.01
VICTOR B. KOEHLER, P.S. NO. 7457 DATE

KOEHLER SURVEYING
P. O. BOX 28
UPPER SANDUSKY, OHIO 43351
419-294-5388

SURVEY FOR: PAUL I. HAYMAN
BEING A PARCEL OF LAND SITUATED IN PART OF THE
SOUTHWEST AND SOUTHEAST QUARTERS OF SECTION 31, T-1-S,
R-15-E, SYCAMORE TOWNSHIP, WYANDOT COUNTY, OHIO

DRAWN:	CHECKED:	REVISIONS:
DAL	VBK	DAL
05-04-01	05-07-01	05-24-01
1	1	
01045-S		