
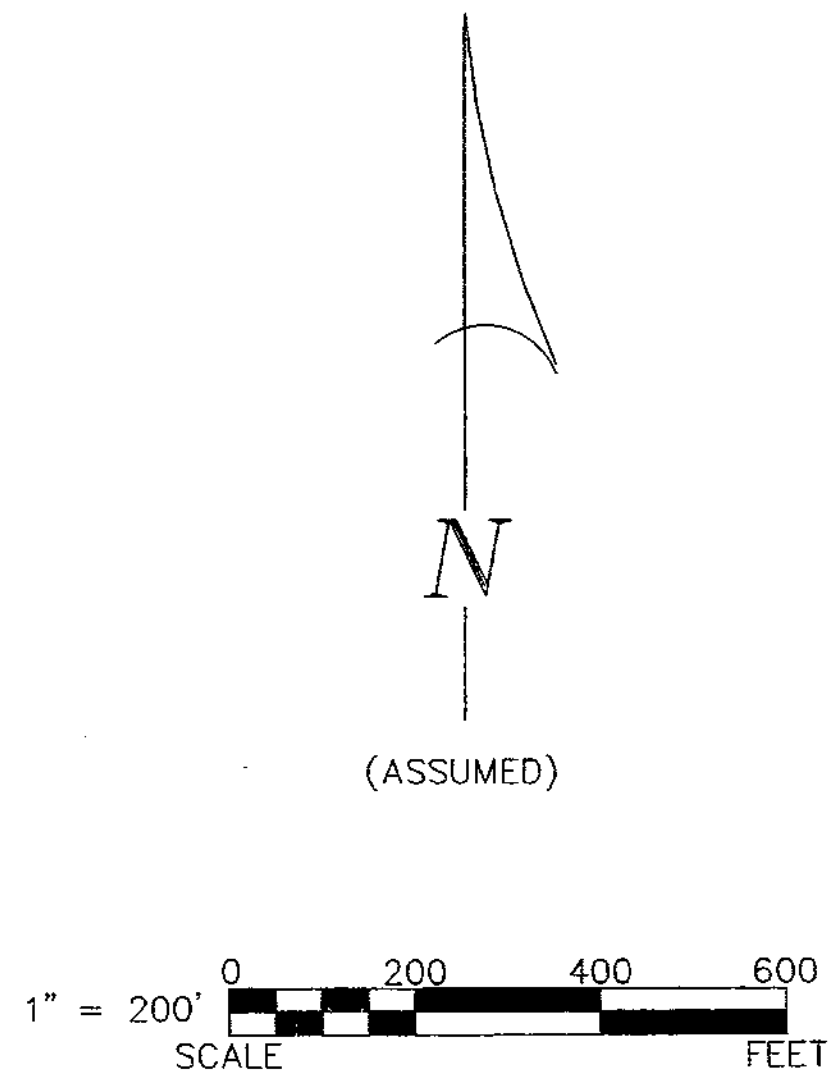


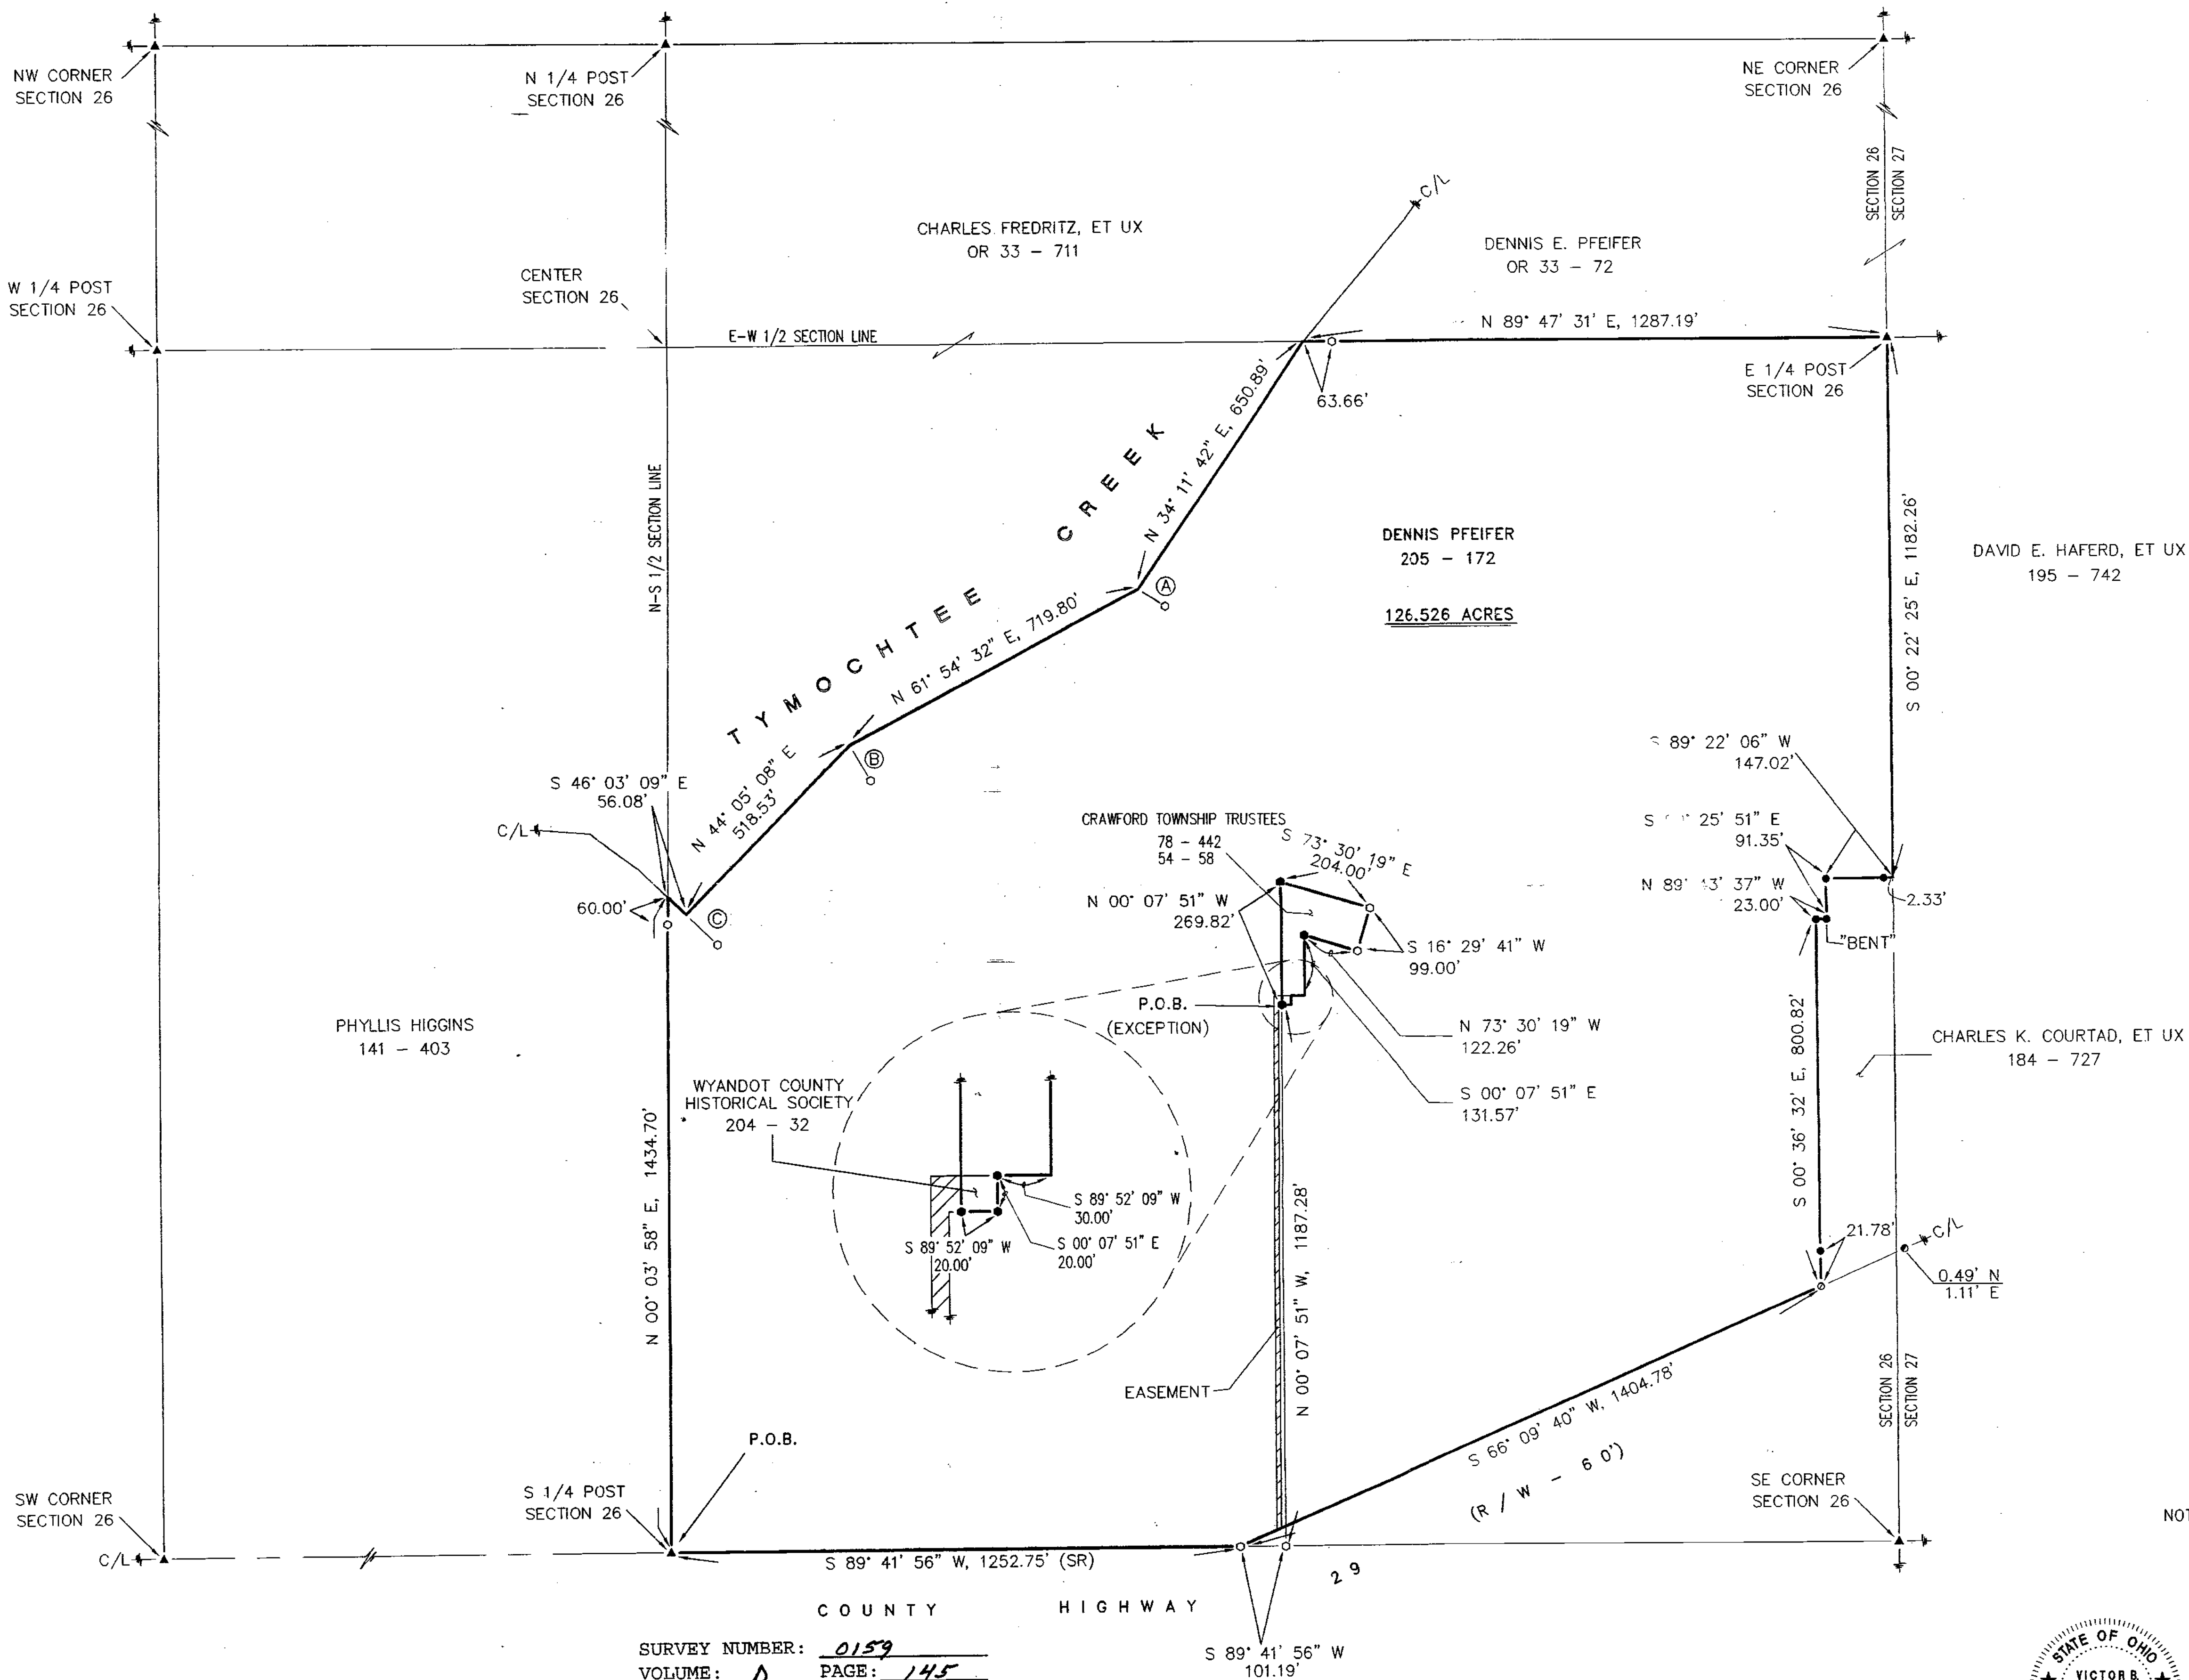

REFERENCES:

- DEED VOLUMES AND PAGES AS SHOWN.
- SURVEY VOLUME B, PAGE 16.
- SURVEY VOLUME 8, PAGE 144.
- SURVEY VOLUME 6, PAGE 251.
- SURVEY VOLUME D, PAGE 137.
- SURVEY VOLUME C, PAGE 381.
- SURVEY VOLUME C, PAGE 360.
- SURVEY VOLUME C, PAGE 387.
- WYANDOT COUNTY CORNERSTONE RECORDS.
- ORIGINAL U. S. GOVERNMENT FIELD NOTES.
- WYANDOT CCUNTY ROAD RECORDS.

LEGEND:

SET FOUND	DESCRIPTION
⊗	MONUMENT
⊙	RAILROAD SPIKE
⊖	NAIL
⦿	IRON PIPE
⦿	DRILL HOLE
⦿	5/8" IRON ROD WITH PERSONALIZED CAP
⦿	IRON ROD
●	STONE
■	MONUMENT BOX
□	DEED
□	PLAT
□	MEASURED
□	CALCULATED
□	DIAMETER
□	SURVEY RECORD
□	HOUSE
□	GARAGE
□	BARN
□	SHED
□	FENCE
C/L	CENTERLINE
R/W	RIGHT-OF-WAY
P/L	PROPERTY LINE

NOTE: THIS SURVEY DOES NOT INCLUDE A TITLE SEARCH. EASEMENTS OR OTHER ENCUMBRANCES ON OR OVER THE LAND ARE NOT SHOWN ON THIS SURVEY UNLESS NOTED.

ANY BUILDINGS OR OTHER STRUCTURES NOT TO SCALE. I HEREBY DECLARE THAT I HAVE SURVEYED THE ABOVE DESCRIBED PROPERTY DURING MAY, 2001. THIS SURVEY IS SUBJECT TO ALL LEGAL HIGHWAYS, EASEMENTS, RESTRICTIONS, LEASES OF RECORD AND OF RECORDS IN RESPECTIVE UTILITY OFFICES. THE BEARINGS REFERRED TO HEREON ARE BASED ON AN ASSUMED MERIDIAN AND ARE ONLY FOR THE PURPOSE OF ANGULAR MEASUREMENT.



Victor B. Koehler
VICTOR B. KOEHLER, P.S. NO. 7457 DATE 6-18-01

REFERENCE RODS

CALL	BEARING	DIST.
A	S 57° 15' 49" E	70.00'
B	S 30° 17' 24" E	90.00'
C	S 46° 52' 52" E	95.00'

SURVEY NUMBER: 0159
VOLUME: D PAGE: 145
DATE FILED: 6-22-01
PARCEL #: 09-2205-0000

ALL REGIONAL PLANNING REQUIREMENTS HAVE BEEN APPROVED FOR THIS SURVEY APPLICATION # NA

SURVEY FOR: DENNIS E. PFEIFER

BEING A PARCEL OF LAND SITUATED IN PART OF THE SOUTHEAST QUARTER OF SECTION 26, T-1-S, R-13-E, CRAWFORD TOWNSHIP, WYANDOT COUNTY, OHIO

REVISIONS:

CHECKED:	DATE:
VBK	06-08-01
DAL	06-06-01

1/1

01083-S

KOEHLER SURVEYING

P. O. BOX 28 UPPER SANDUSKY, OHIO 43351 419-294-5388