


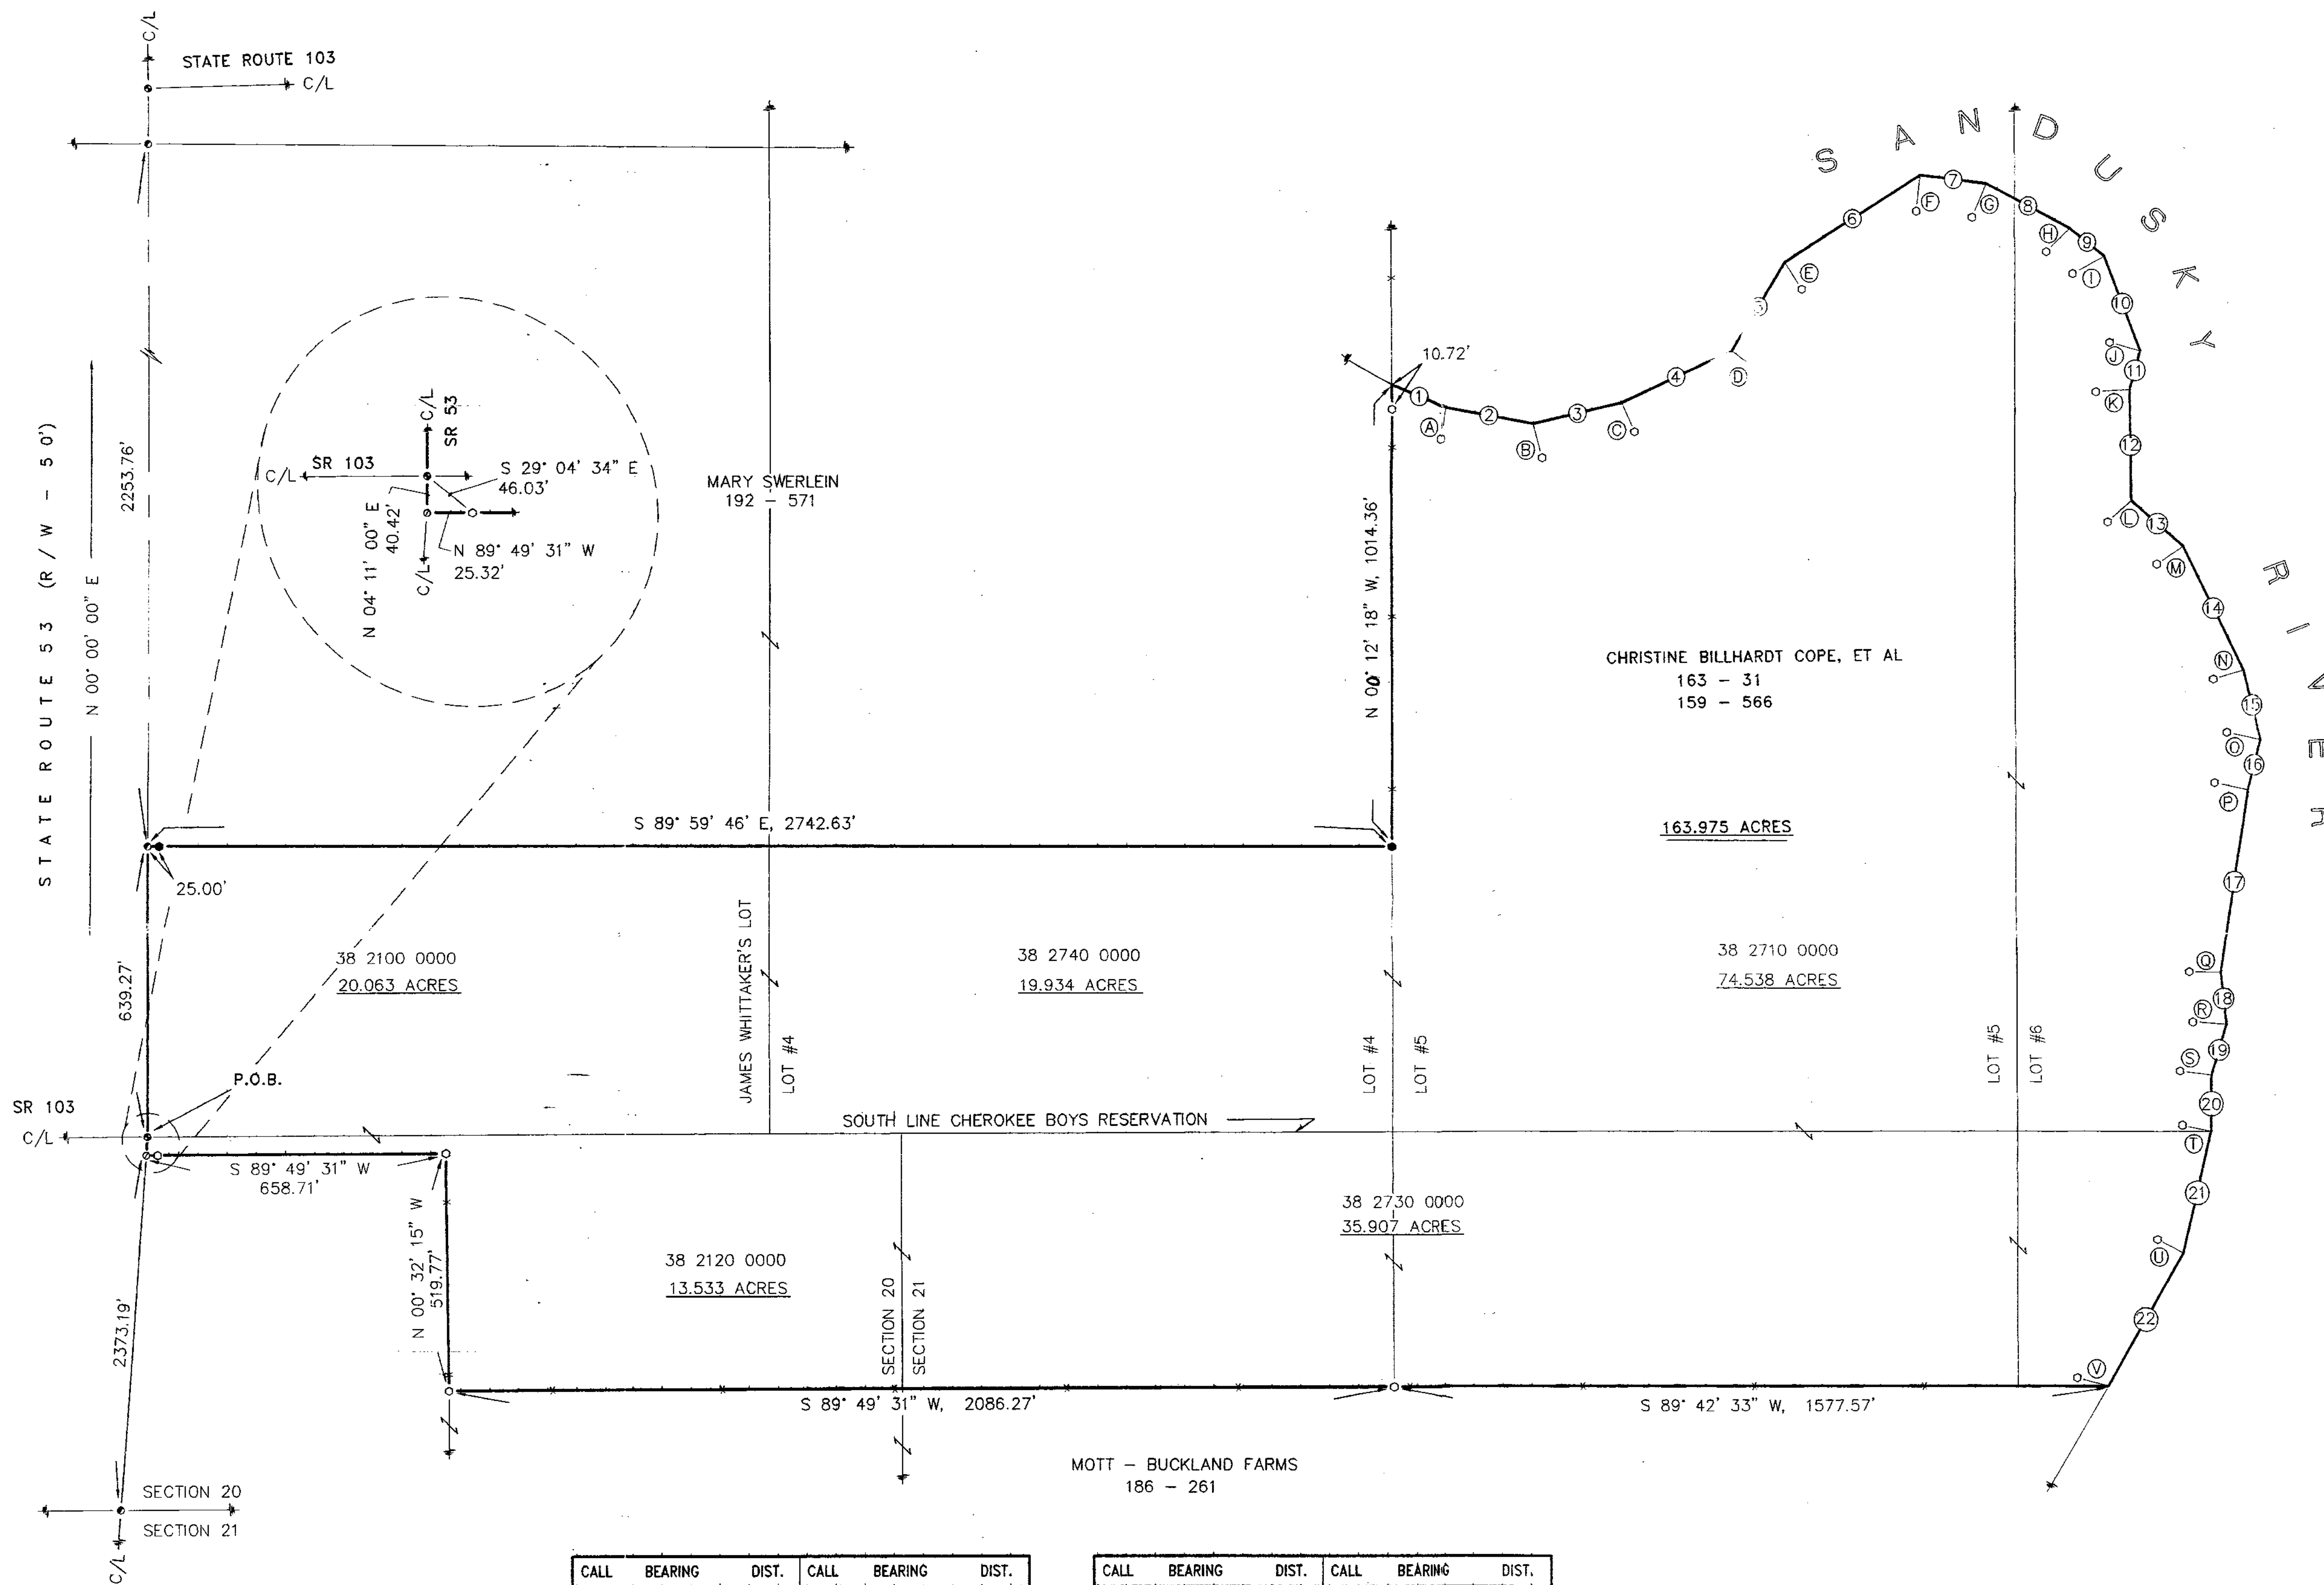


SURVEY NUMBER: 0145
VOLUME: D PAGE: 147
DATE FILED: 7-6-01
PARCEL #: SEE PLAT

ALL REGIONAL PLANNING
REQUIREMENTS HAVE BEEN
APPROVED FOR THIS SURVEY
APPLICATION # NA

CALL	BEARING	DIST.	CALL	BEARING	DIST.
1	S 67° 04' 53" E	130.87'	12	S 01° 05' 23" E	244.32'
2	S 79° 40' 32" E	196.72'	13	S 48° 57' 20" E	152.42'
3	N 76° 38' 19" E	201.04'	14	S 26° 08' 21" E	302.64'
4	N 64° 53' 26" E	269.53'	15	S 14° 03' 40" E	157.09'
5	N 30° 58' 51" E	227.31'	16	S 14° 32' 55" W	113.11'
6	N 57° 09' 00" E	354.40'	17	S 08° 38' 11" W	408.92'
7	S 82° 39' 08" E	147.06'	18	S 06° 18' 46" E	114.62'
8	S 61° 59' 02" E	208.64'	19	S 16° 15' 44" W	116.93'
9	S 51° 34' 52" E	97.73'	20	S 00° 23' 54" W	122.29'
10	S 20° 51' 04" E	222.85'	21	S 12° 52' 35" W	272.80'
11	S 15° 02' 13" W	87.86'	22	S 29° 35' 55" W	335.39'

CALL	BEARING	DIST.	CALL	BEARING	DIST.
A	S 08° 10' 13" W	35.00'	L	S 48° 20' 04" W	50.00'
B	S 14° 52' 34" E	30.00'	M	S 56° 12' 16" W	70.00'
C	S 23° 57' 58" E	25.00'	N	S 73° 46' 03" W	50.00'
D	S 53° 44' 42" E	35.00'	O	N 77° 59' 30" W	50.00'
E	S 32° 25' 46" E	60.00'	P	N 79° 22' 33" W	45.00'
F	S 06° 04' 46" W	80.00'	Q	N 88° 50' 07" W	60.00'
G	S 22° 28' 47" W	80.00'	R	N 86° 07' 44" W	75.00'
H	S 45° 23' 42" W	65.00'	S	N 82° 41' 16" W	50.00'
I	S 61° 28' 33" W	80.00'	T	N 77° 45' 15" W	64.96'
J	N 74° 23' 41" W	70.00'	U	N 62° 22' 45" W	00'
K	S 86° 30' 08" W	75.00'	V	N 75° 04' 08" W	16'

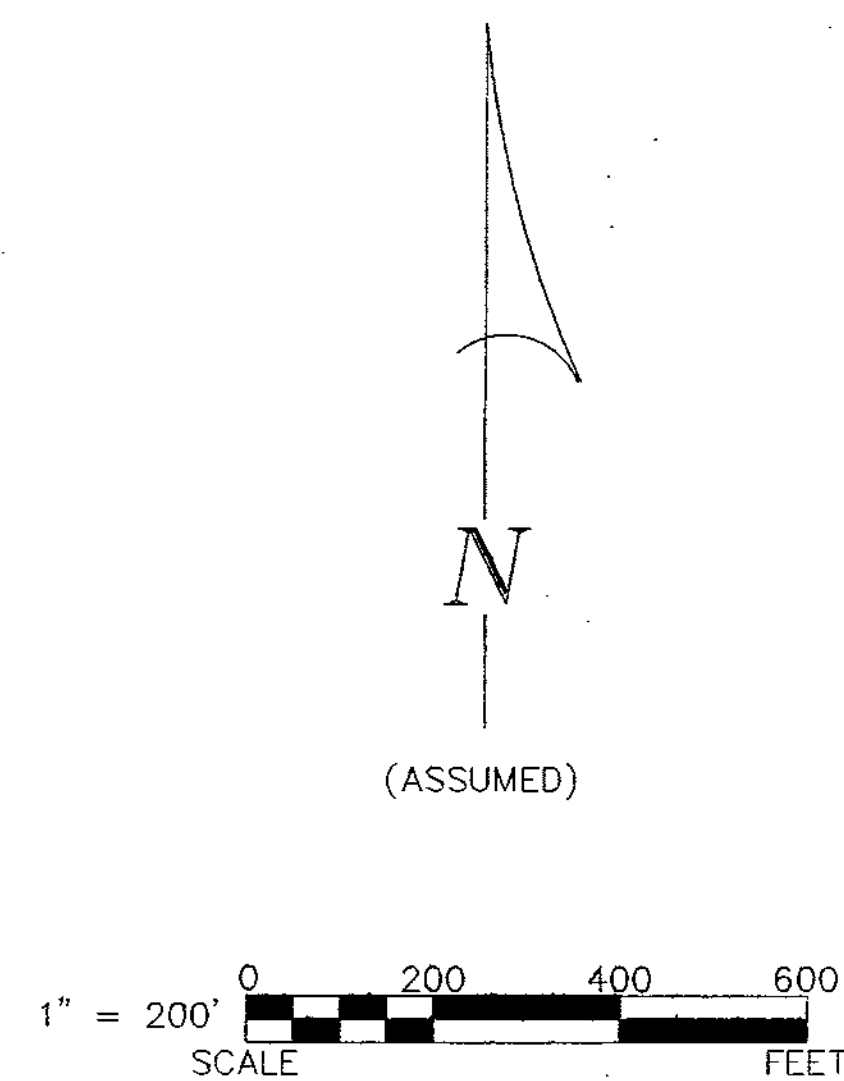

REFERENCES:
- DEED VOLUMES AND PAGES AS SHOWN.
- SURVEY VOLUME 3, PAGE 37.
- SURVEY VOLUME 3, PAGE 370.
- SURVEY VOLUME 1, PAGE 109.
- ORIGINAL U.S. GOVERNMENT FIELD NOTES.
- WYANDOT COUNTY CORNERSTONE RECORDS.
- WYANDOT COUNTY ROAD RECORDS.

LEGEND:

SET FOUND	DESCRIPTION
⊙	MONUMENT
⊕	RAILROAD SPIKE
⊙	NAIL
⊙	IRON PIPE
⊙	DRILL HOLE
⊙	5/8" IRON ROD WITH PERSONALIZED CAP
⊙	IRON ROD
●	STONE
⊠	MONUMENT BOX
D	DEED
P	PLAT
M	MEASURED
C	CALCULATED
Ø	DIAMETER
SR	SURVEY RECORD
⊠	HOUSE
⊠	GARAGE
⊠	BARN
⊠	SHED
-x-	FENCE
C/L	CENTERLINE
R/W	RIGHT-OF-WAY
P/L	PROPERTY LINE

NOTE: THIS SURVEY DOES NOT INCLUDE A TITLE SEARCH. EASEMENTS OR OTHER ENCUMBRANCES ON OR OVER THE LAND ARE NOT SHOWN ON THIS SURVEY.
I HEREBY DECLARE THAT I HAVE SURVEYED THE ABOVE DESCRIBED PROPERTY DURING MAY, 2001. THIS SURVEY IS SUBJECT TO ALL LEGAL HIGHWAYS, EASEMENTS, RESTRICTIONS, LEASES OF RECORD AND OF RECORDS IN RESPECTIVE UTILITY OFFICES. THE BEARINGS REFERRED TO HEREON ARE BASED ON AN ASSUMED MERIDIAN AND ARE ONLY FOR THE PURPOSE OF ANGULAR MEASUREMENT.



Victor B. Koehler
VICTOR B. KOEHLER, P.S. NO. 7457
DATE 07-05-01