


SURVEY NUMBER: 01115  
VOLUME: D PAGE: 155  
DATE FILED: 10-3-01  
PARCEL #: 24-2260-0000

ALL REGIONAL PLANNING  
REQUIREMENTS HAVE BEEN  
APPROVED FOR THIS SURVEY  
APPLICATION # NA

#### REFERENCES:

- DEED VOLUMES AND PAGES AS SHOWN.
- SURVEY VOLUME 4, PAGE 411.
- SURVEY VOLUME 8, PAGE 86.
- SURVEY VOLUME 6, PAGE 81.
- SURVEY VOLUME C, PAGE 462.
- SURVEY VOLUME C, PAGE 272.
- WYANDOT COUNTY CORNERSTONE RECORDS.
- ORIGINAL U.S. GOVERNMENT FIELD NOTES.
- ODOT R/W PLANS - WYA-23-0.20
- WYANDOT COUNTY ROAD RECORDS.

PHILIP D. HERRING, ET UX  
190 - 421

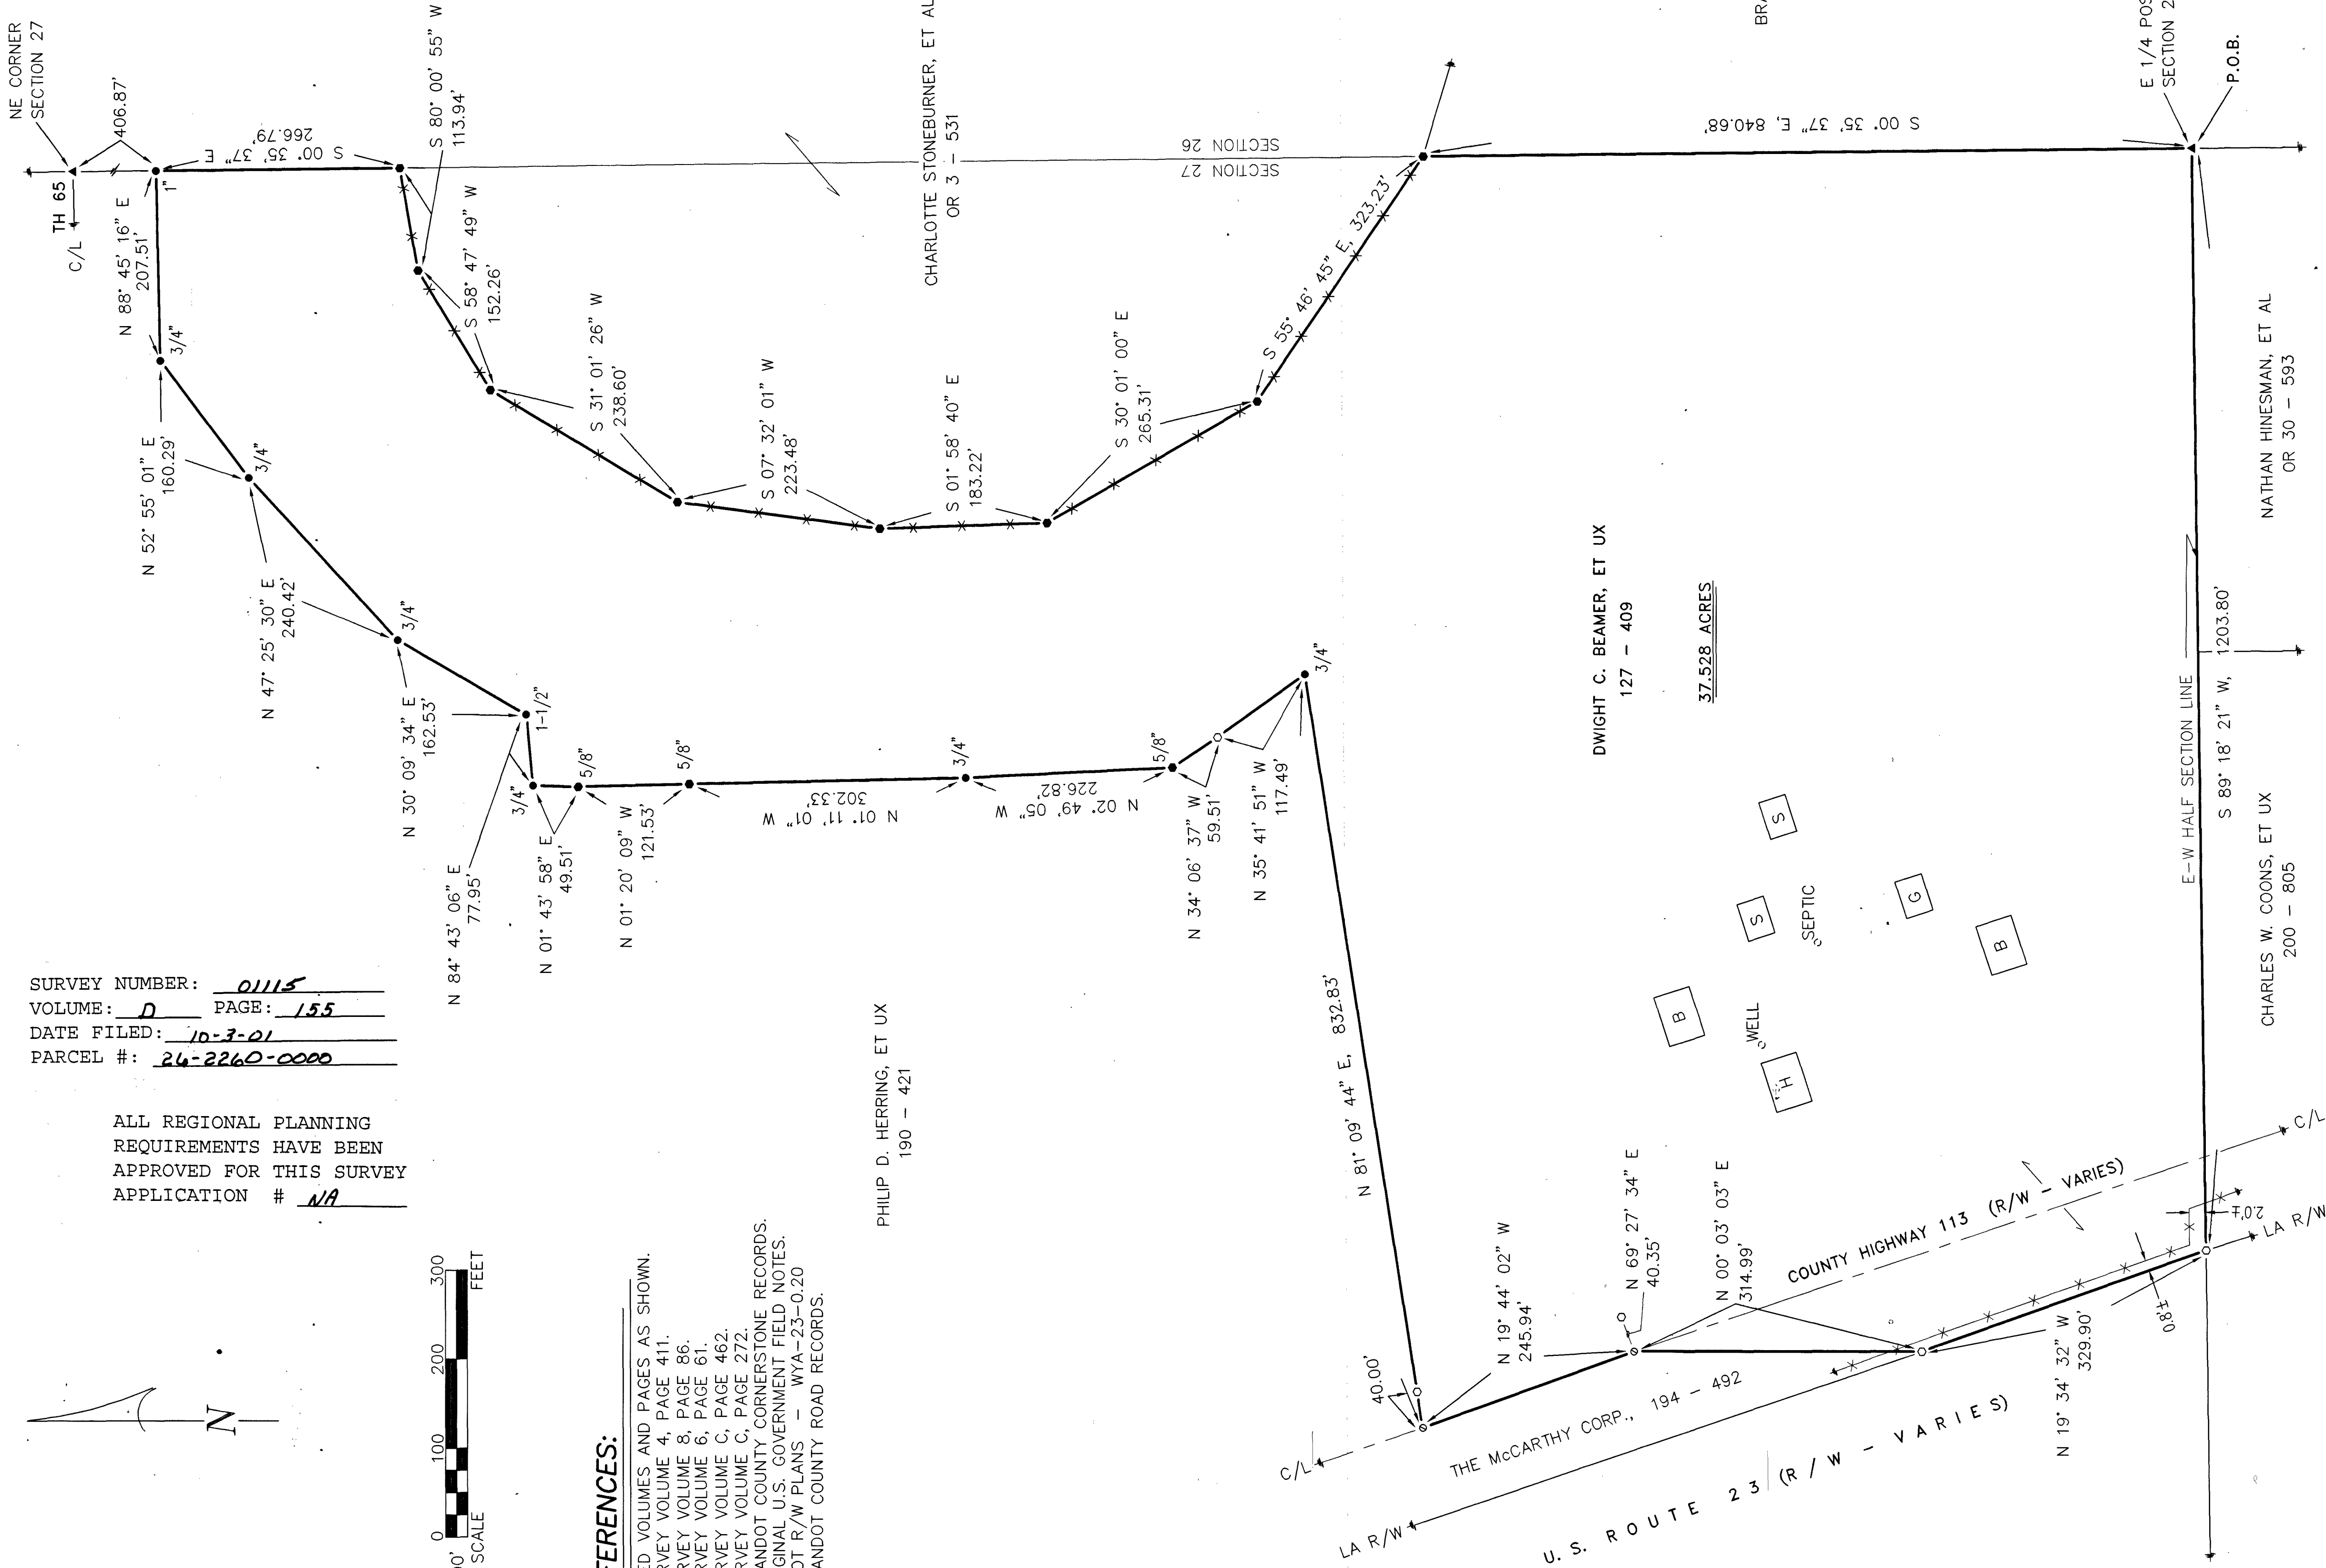

#### LEGEND:


| SET FOUND | DESCRIPTION                         |
|-----------|-------------------------------------|
| ●         | MONUMENT                            |
| ⊙         | RAILROAD SPIKE                      |
| ⊗         | NAIL PIPE                           |
| ⊘         | IRON PIPE                           |
| ⊙         | DRILL HOLE                          |
| ⊗         | 5/8" IRON ROD WITH PERSONALIZED CAP |
| ●         | IRON ROD                            |
| ■         | STONE                               |
| □         | MONUMENT BOX                        |
| D         | DEED                                |
| P         | PLAT                                |
| M         | MEASURED                            |
| C         | CALCULATED                          |
| Ø         | DIAMETER                            |
| SR        | SURVEY RECORD                       |
| ⊞         | HOUSE                               |
| ⊞         | GARAGE                              |
| ⊞         | BARN                                |
| ⊞         | SHED                                |
| ⊞         | FENCE                               |
| +         | C/L                                 |
| +         | R/W                                 |
| +         | RIGHT-OF-WAY                        |
| +         | P/L                                 |
| +         | PROPERTY LINE                       |

NOTE:  
THE LINE BETWEEN DWIGHT C. BEAMER, ET UX AND CHARLOTTE STONEBURNER, ET AL WAS ESTABLISHED ON AN OLD FENCE LINE WHICH WAS MUTUALLY AGREED UPON BY MR. EUGENE PLOTT (FORMER OWNER) AND MR. DWIGHT C. BEAMER. (SURVEY VOLUME C, PAGE 272.)

NOTE:  
THIS SURVEY DOES NOT INCLUDE A TITLE SEARCH. EASEMENTS OR OTHER ENCUMBRANCES ON OR OVER THE LAND ARE NOT SHOWN ON THIS SURVEY. ANY BUILDINGS OR OTHER STRUCTURES NOT TO SCALE. I HEREBY DECLARE THAT I HAVE SURVEYED THE ABOVE DESCRIBED PROPERTY DURING SEPTEMBER, 2001. THIS SURVEY IS SUBJECT TO ALL LEGAL HIGHWAYS, EASEMENTS, RESTRICTIONS, EASES, ETC. RECORDS IN RESPECTIVE UTILITY OFFICES. THE BEARINGS REFERRED TO HEREON ARE BASED ON AN ASSUMED MERIDIAN AND ARE ONLY FOR THE PURPOSE OF ANGULAR MEASUREMENT.



*Victor B. Koehler*  
VICTOR B. KOEHLER, P.S. NO. 7457  
DATE 10-01-01

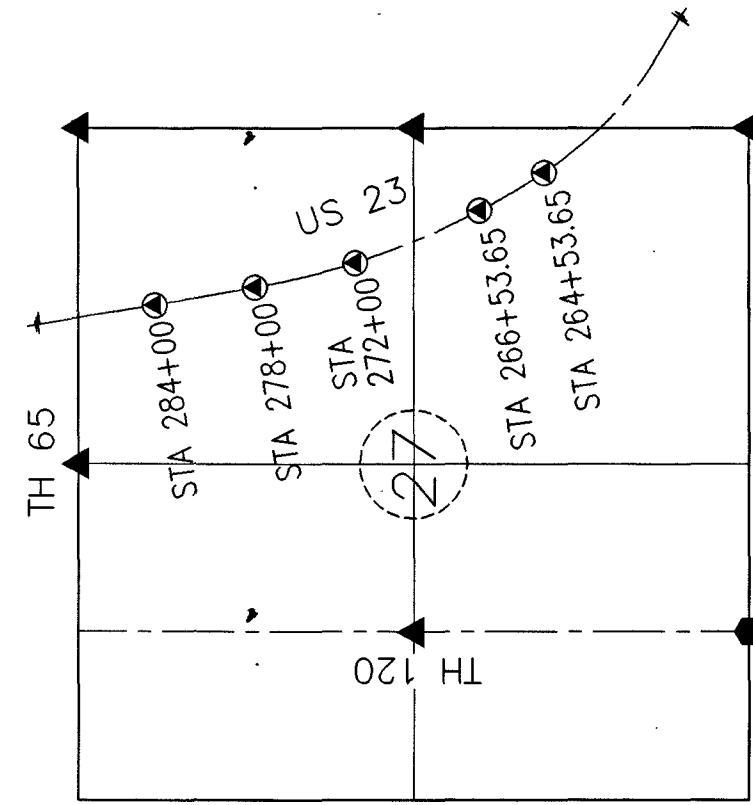

#### SECTION OVERVIEW

NOT TO SCALE

DRAWN BY DAL

CHECKED BY VBK

REVISION 09-25-01

1

011156-S

#### SURVEY FOR: DWIGHT C. BEAMER

LOCATED IN PART OF THE NORTHEAST QUARTER OF SECTION 27,  
T-3-S, R-14-E, PITT TOWNSHIP, WYANDOT COUNTY, OHIO.

KOEHLER SURVEYING

P.O. BOX 28  
UPPER SANDUSKY, OHIO 43351  
419-294-5388