
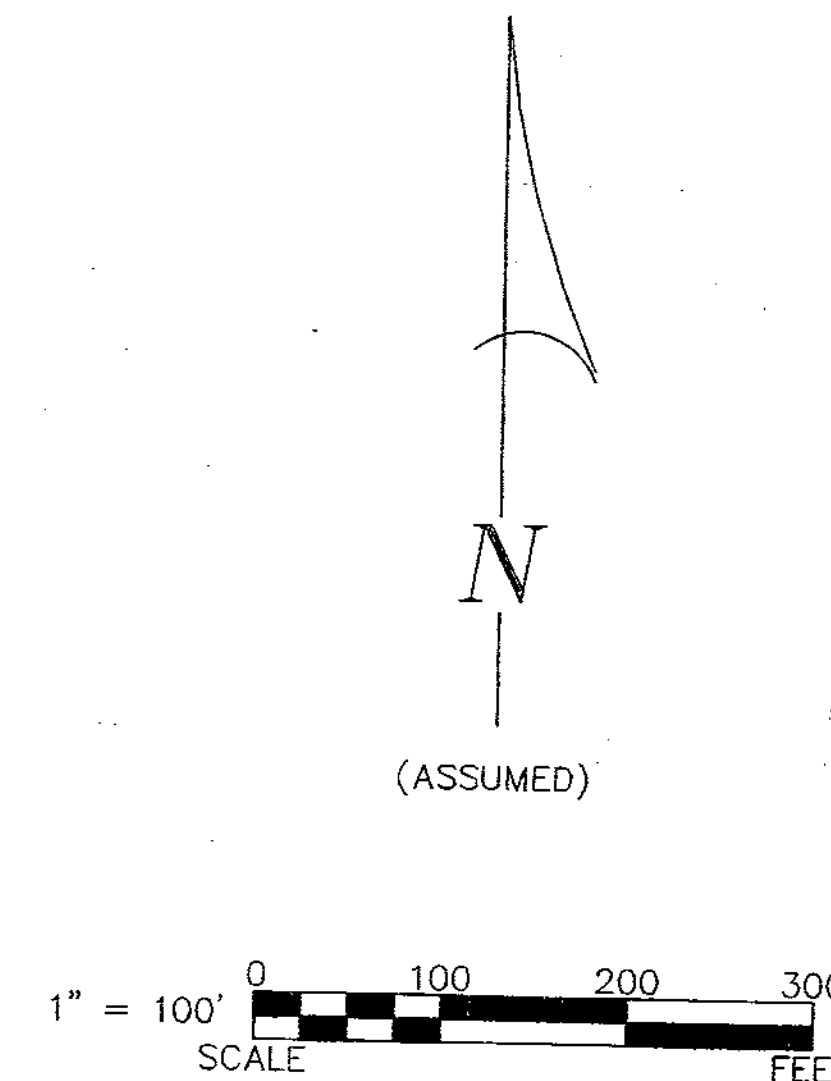


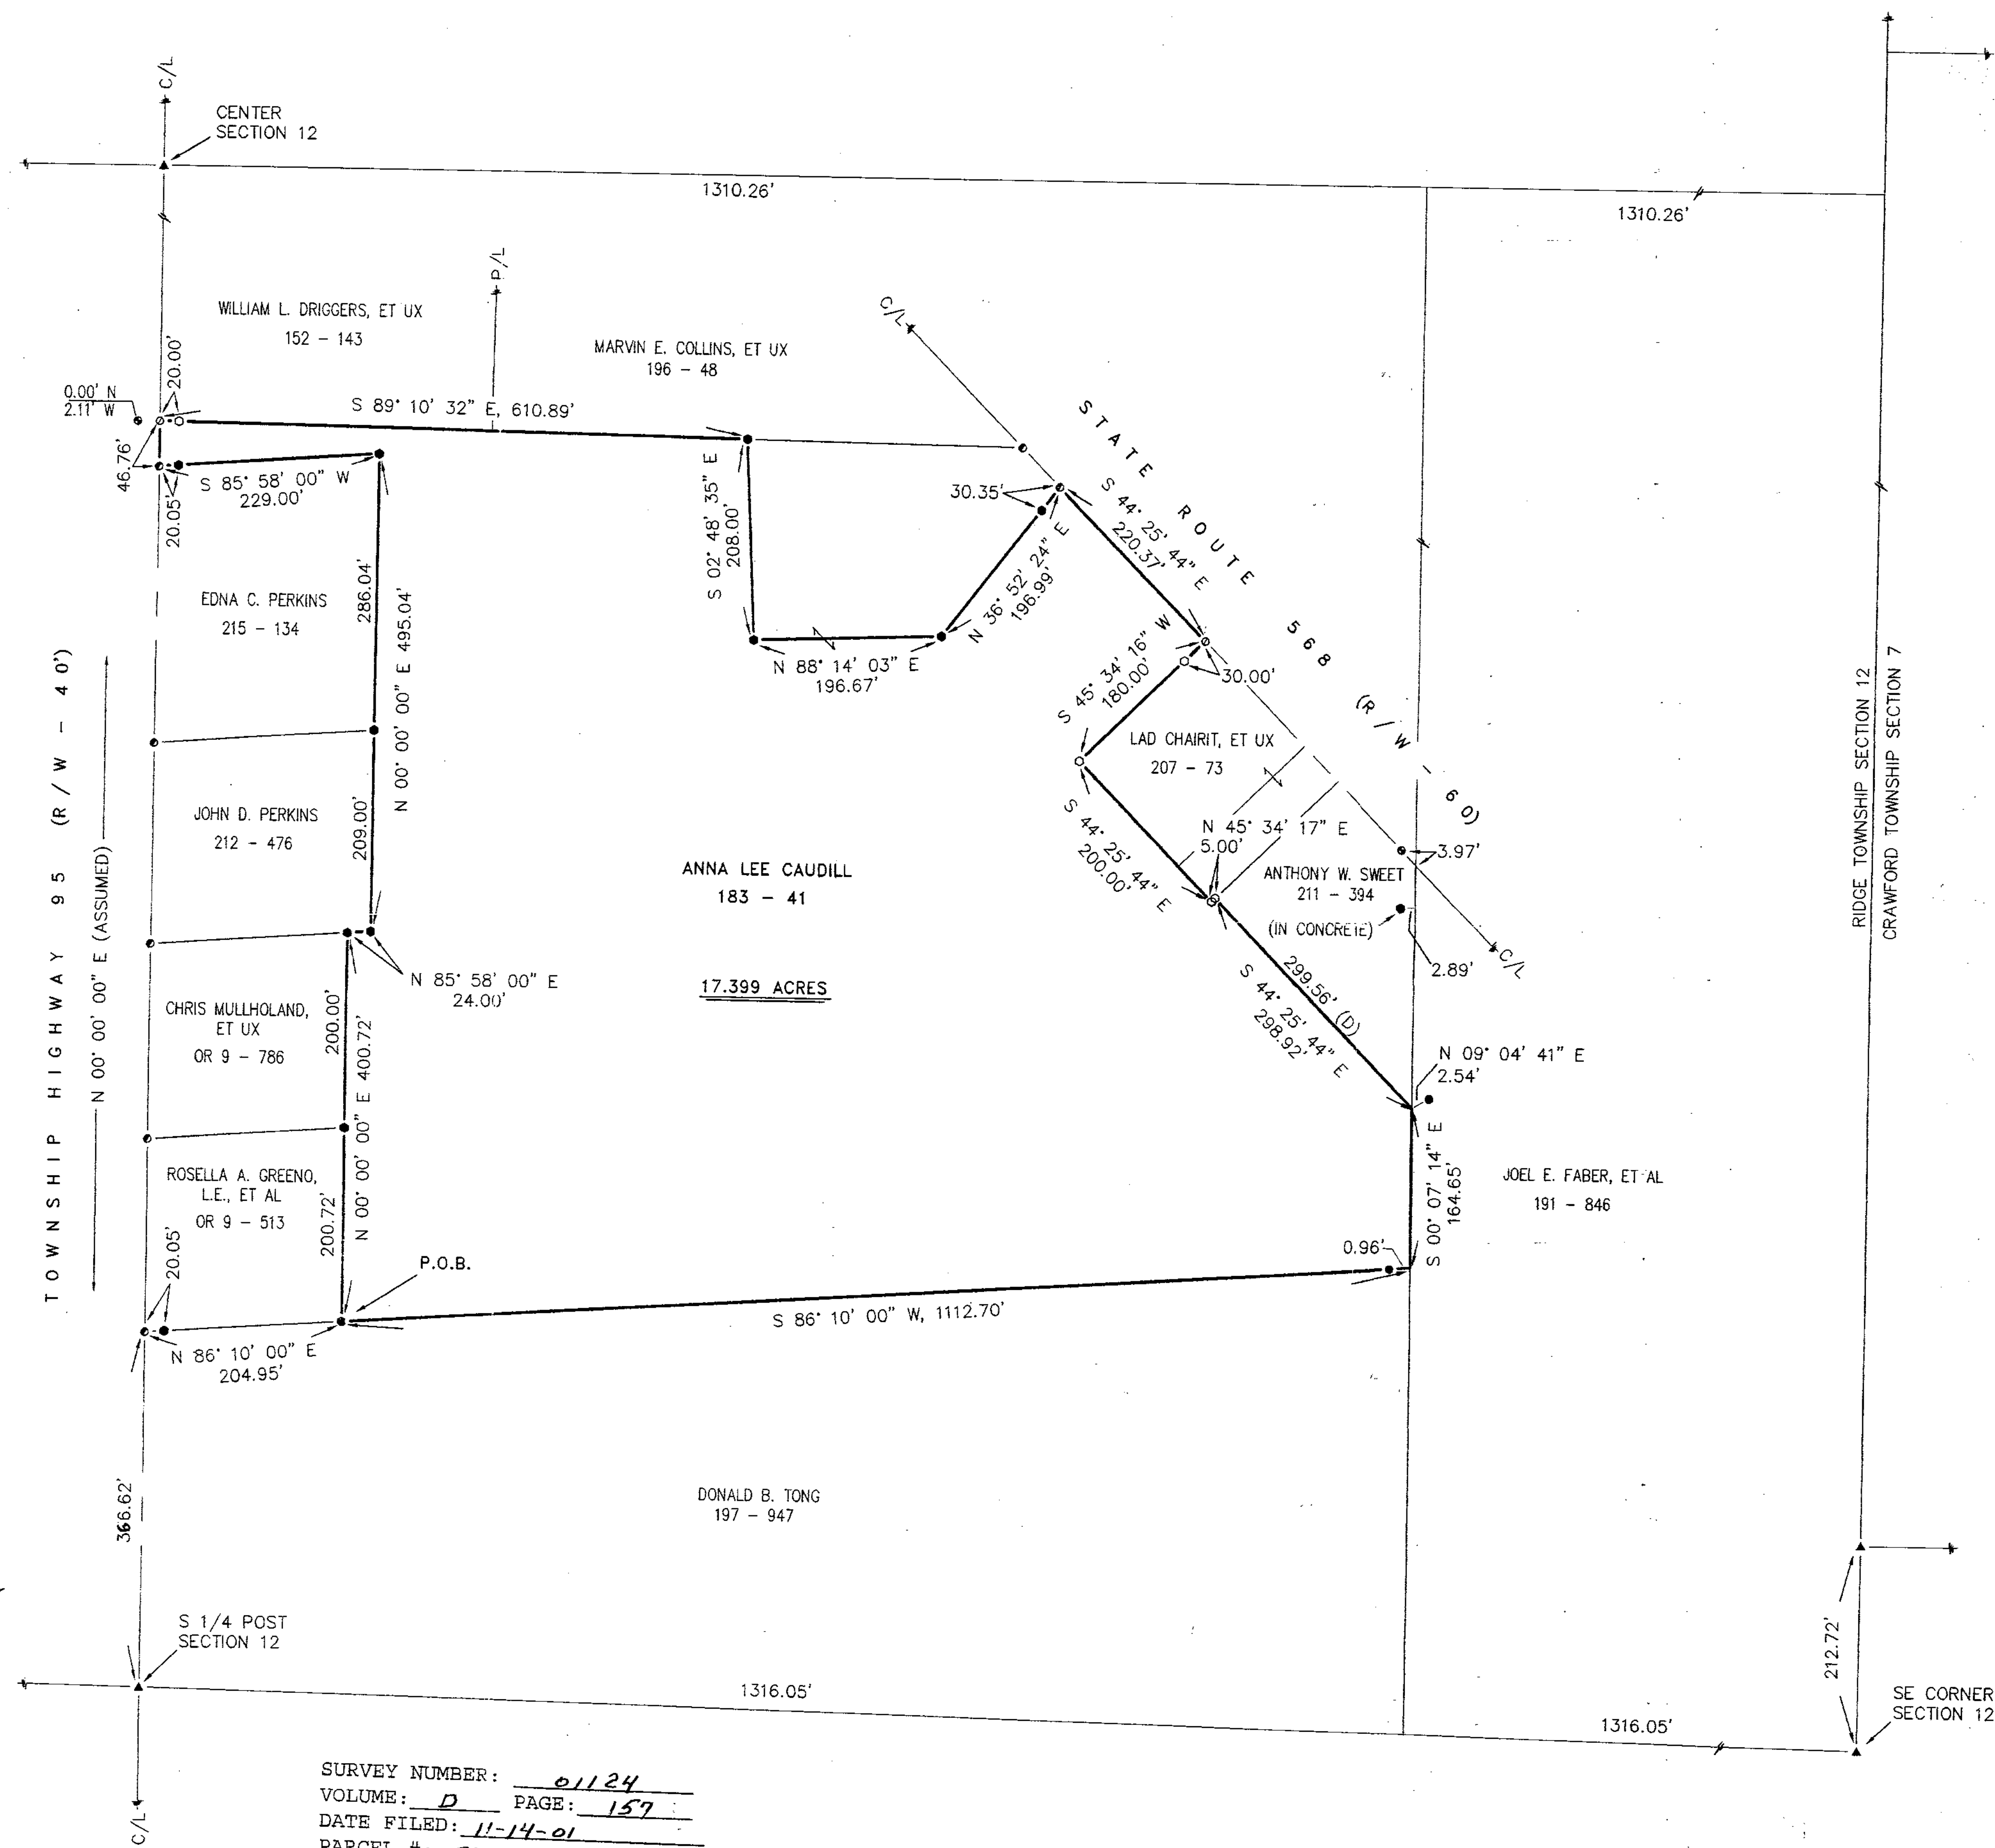

REFERENCES:

- DEED VOLUMES AND PAGES AS SHOWN.
- SURVEY VOLUME C, PAGE 342.
- SURVEY VOLUME C, PAGE 173.
- SURVEY VOLUME C, PAGE 55.
- SURVEY VOLUME C, PAGE 472.
- WYANDOT COUNTY CORNERSTONE RECORDS.
- WYANDOT COUNTY ROAD RECORDS.
- ORIGINAL U.S. GOVERNMENT FIELD NOTES.

LEGEND:

SET	FOUND	DESCRIPTION
⊙	●	MONUMENT
⊕	●	RAILROAD SPIKE
⊗	●	NAIL
⊙	●	IRON PIPE
⊙	●	DRILL HOLE
⊙	●	5/8" IRON ROD WITH PERSONALIZED CAP
⊙	●	IRON ROD
●	●	STONE
■	■	MONUMENT BOX
D	■	DEED
P	■	PLAT
M	■	MEASURED
C	■	CALCULATED
⊙	■	DIAMETER
SR	■	SURVEY RECORD
■	■	HOUSE
■	■	GARAGE
■	■	BARN
■	■	SHED
+	+	FENCE
C/L	—	CENTERLINE
R/W	—	RIGHT-OF-WAY
P/L	—	PROPERTY LINE

NOTE: THIS SURVEY DOES NOT INCLUDE A TITLE SEARCH. EASEMENTS OR OTHER ENCUMBRANCES ON OR OVER THE LAND ARE NOT SHOWN ON THIS SURVEY. ANY BUILDINGS OR OTHER STRUCTURES NOT TO SCALE. I HEREBY DECLARE THAT I HAVE SURVEYED THE ABOVE DESCRIBED PROPERTY DURING OCTOBER, 2001. THIS SURVEY IS SUBJECT TO ALL LEGAL HIGHWAYS, EASEMENTS, RESTRICTIONS, LEASES OF RECORD AND OF RECORDS IN RESPECTIVE UTILITY OFFICES. THE BEARINGS REFERRED TO HEREON ARE BASED ON AN ASSUMED MERIDIAN AND ARE ONLY FOR THE PURPOSE OF ANGULAR MEASUREMENT.



Victor B. Koehler
VICTOR B. KOEHLER, P.S. NO. 7457 11.08.01
DATE

SURVEY NUMBER: 01124
VOLUME: D PAGE: 157
DATE FILED: 11-14-01
PARCEL #: 31-0065-0000

ALL REGIONAL PLANNING REQUIREMENTS HAVE BEEN APPROVED FOR THIS SURVEY APPLICATION # 0241

KOEHLER SURVEYING
P. O. BOX 28 UPPER SANDUSKY, OHIO 43351
419-294-5388

SURVEY FOR: ANNA LEE CAUDILL
BEING A PARCEL OF LAND SITUATED IN PART OF THE SOUTHEAST QUARTER OF SECTION 12, T-1-S, R-12-E, RIDGE TOWNSHIP, WYANDOT COUNTY, OHIO

REVISIONS:	CHECKED:	DATE:
1	VBK	10-29-01
2	DAL	10-26-01